


NOTES:-

- THIS DRAWING IS NOT TO BE USED FOR CONSTRUCTION**
- 1 FIGURED DIMENSIONS ONLY TO BE TAKEN FROM THIS DRAWING.
 - 2 ALL LEVELS REFER TO ORDINANCE DATUM (MALIN HEAD).
 - 3 ENGINEER TO BE INFORMED OF ANY DISCREPANCIES BEFORE ANY WORK COMMENCES.
 - 4 THIS DRAWING TO BE READ IN CONJUNCTION WITH ALL OTHER RELEVANT DRAWINGS AND SPECIFICATIONS.

LEGEND:-

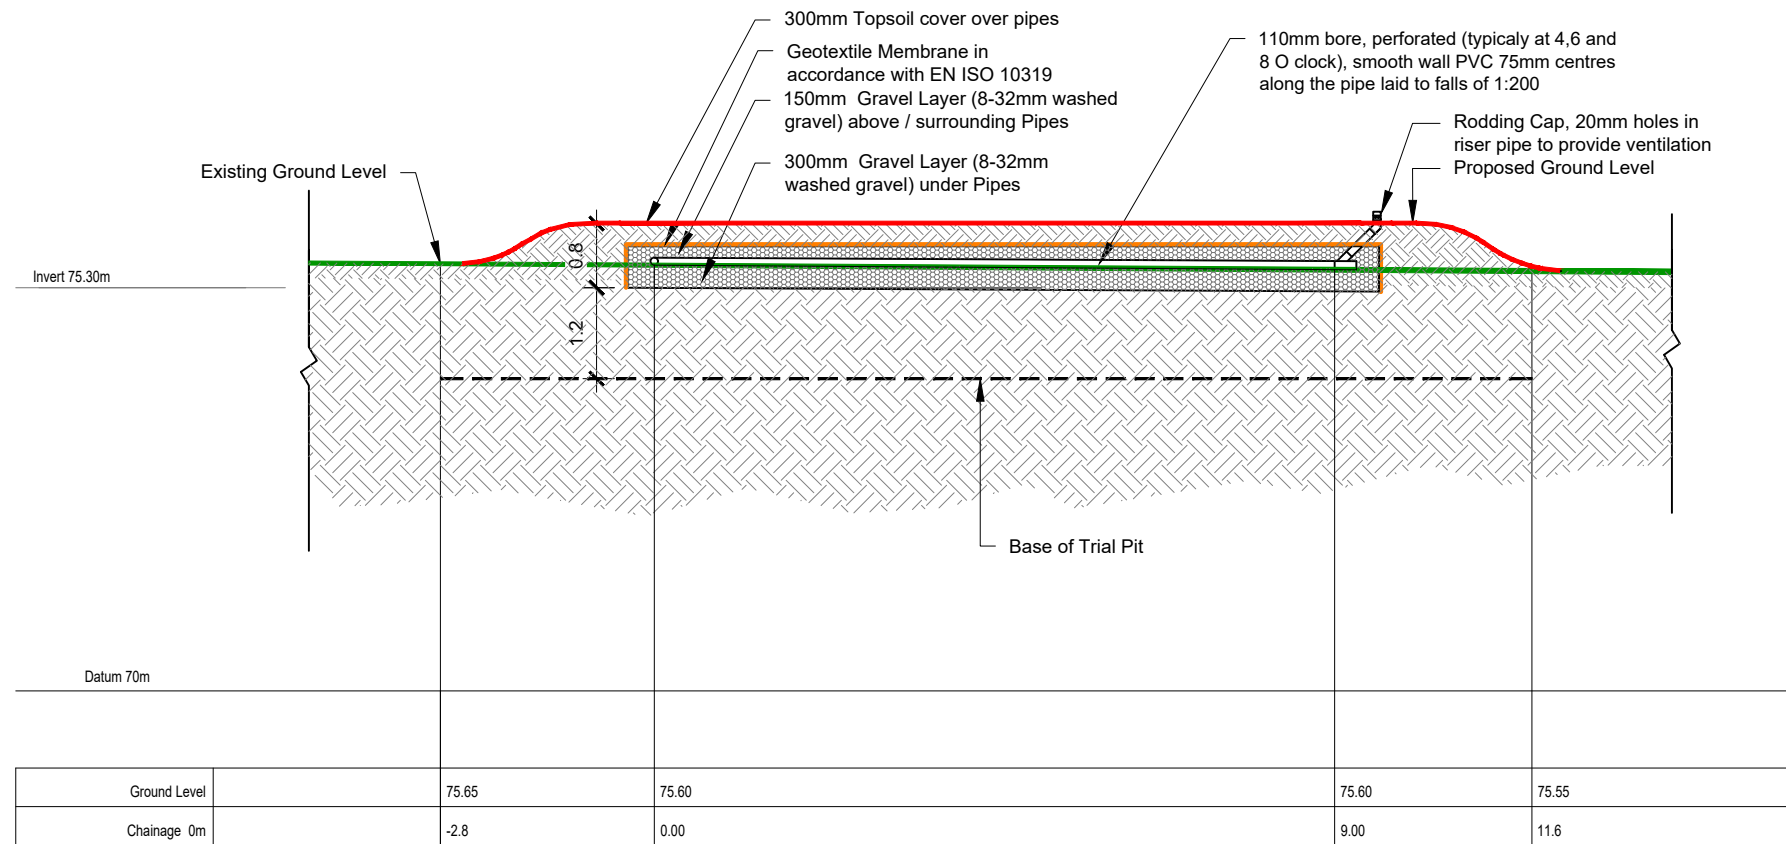

POLISHING FILTER LONGITUDINAL SECTION A-A THROUGH TRENCH
Scale 1:100

PL.01	Issued for PLANNING APPROVAL	BM	MF	20.11.20
rev.	modifications	by	chkd	date
Layout Ref.:				
File	P:\Mod\job\6140_GCC - Sheltered Housing\700 Drawings\703 Planning\Site No. 2 Cortoon, Tuam\01 WIP\6140-JOD-XX-ZZ-DR-B-2012-P-02 Proposed Site Layout Site.dwg			

client  Comhairle Chontae na Gaillimhe
Galway County Council

project
PROPOSED DEVELOPMENT OF 1 NO. DOMESTIC DWELLING HOUSE & ASSOCIATED WORKS AT KNOCKALOURA WEST, CORTOON, TUAM, CO. GALWAY.

stage
PLANNING

title
POLISHING FILTER SECTION A-A

scale
1:100 @ A3

surveyed	drawn	checked	date
OSI	BM	MF	NOV 2020

© COPYRIGHT OF
JENNINGS O'DONOVAN & PARTNERS
CONSULTING ENGINEERS,
FINISKLIN,
SLIGO,
IRELAND.
TEL. +353 (0)71 916 1416
FAX. +353 (0)71 916 1080
Email: info@jodireland.com



drawing no.	revision
6140-JOD-XX-ZZ-DR-B-2013	PL.01