


SITE LOCATION MAP 1:10,000
Scale 1:10000

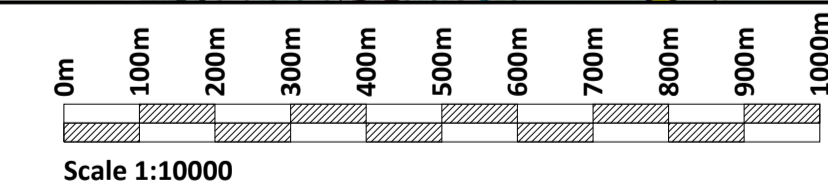


If Applicable : Ordnance Survey Ireland Licence No. CYAL50221678 © Ordnance Survey Ireland and Government of Ireland OSI 3292, 3355



No part of this document may be reproduced or transmitted in any form or stored in any retrieval system of any nature without the written permission of Fehily Timoney & Company as copyright holder except as agreed for use on the project for which the document was originally issued. Do not scale. Use figured dimensions only. If in doubt - Ask!

| Rev. | Description | App By | Date |
|------|----------------------|--------|----------|
| A | ISSUE FOR DISCUSSION | RD | 09.11.23 |
| B | ISSUE FOR PLANNING | RD | 25.01.24 |
| C | ISSUE FOR PLANNING | RD | 01.03.24 |
| | | | |
| | | | |

| | | | |
|---------|-----------------------------------|--|--|
| PROJECT | EAST GALWAY ECO PARK | | |
| SHEET | SITE LOCATION MAP 1:10,000 | | |

| | | | |
|--|----------|----------------|-------------------|
| CLIENT | | | |
|  Comhairle Chontae na Gaillimhe Galway County Council | | | |
| Date | 09.11.23 | Project number | P22-032 |
| Scale (@ A1) | 1:10000 | Drawing Number | P22-032-0100-0001 |
| Drawn by | NS | Checked by | GL |
| Rev | C | | |

O:\ACAD\2022\P22-032\P22-032-0100-0001

Thursday 29 February 2024