



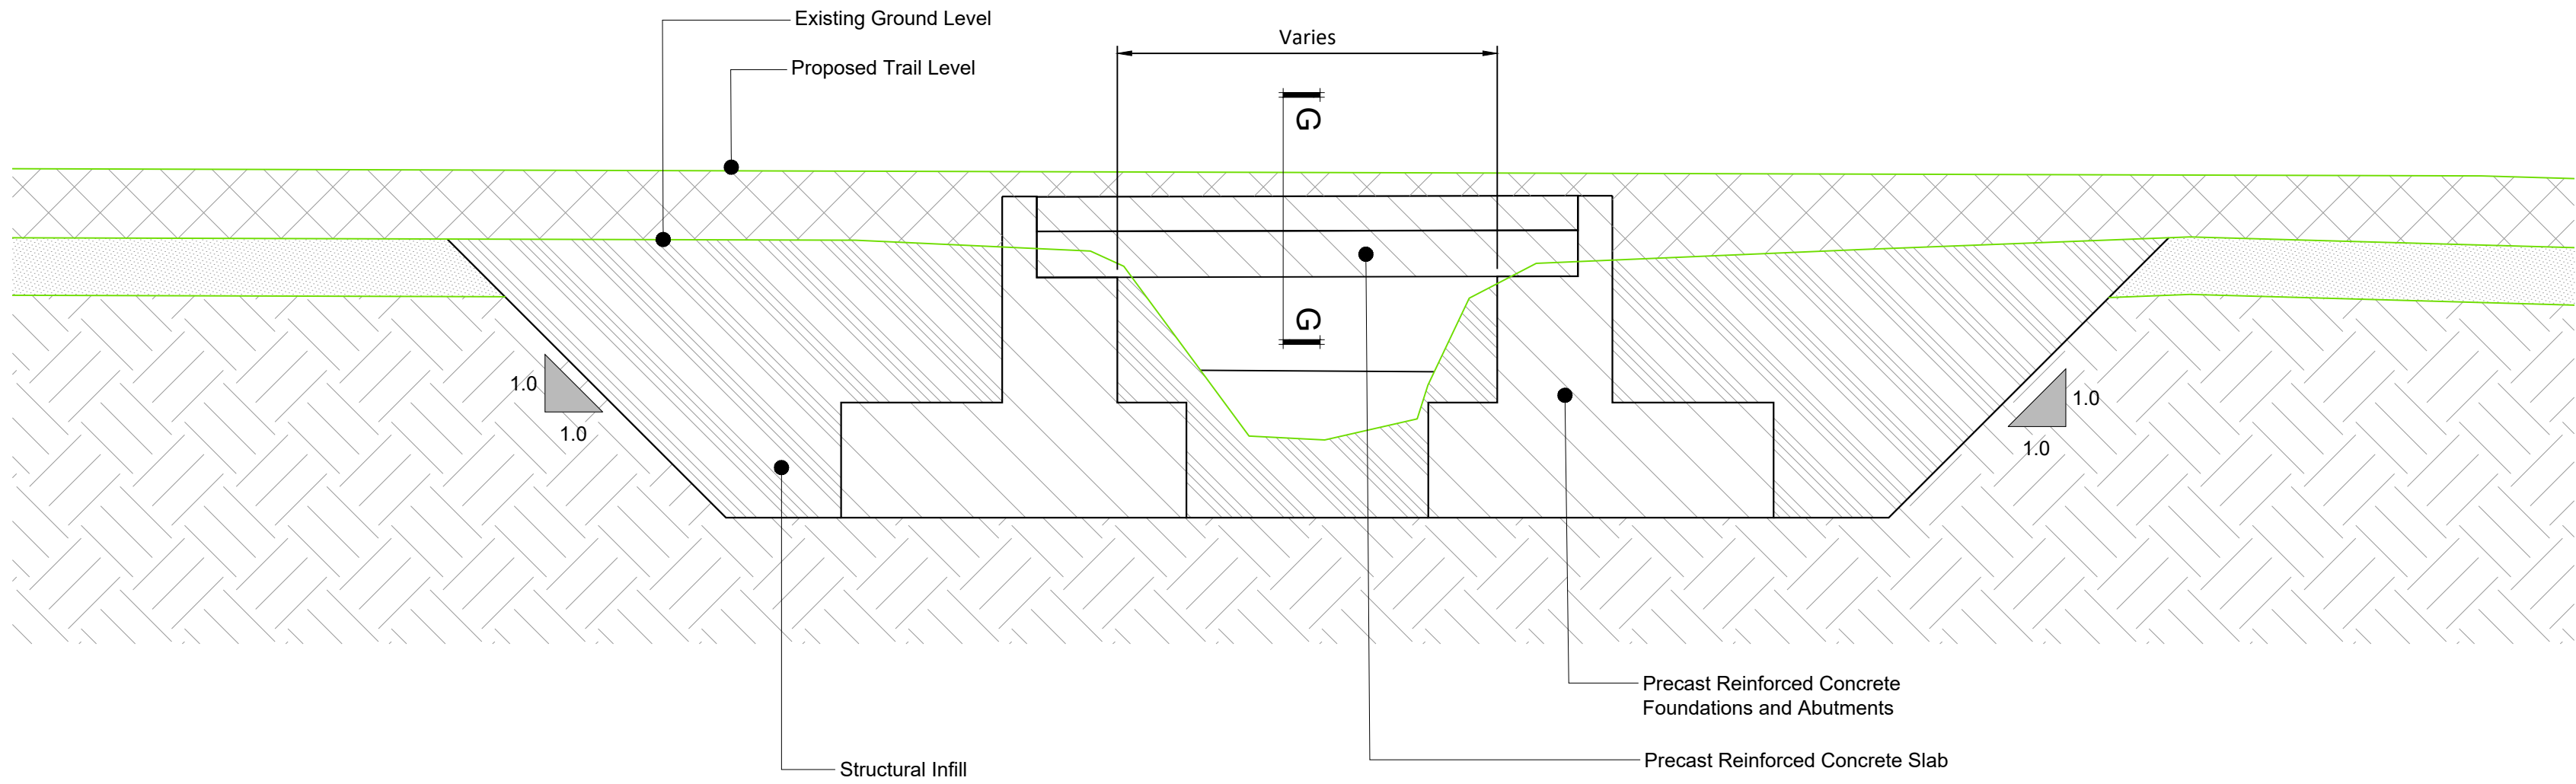


**TYPICAL STREAM CROSSING
CROSS SECTION**

Scale 1:25

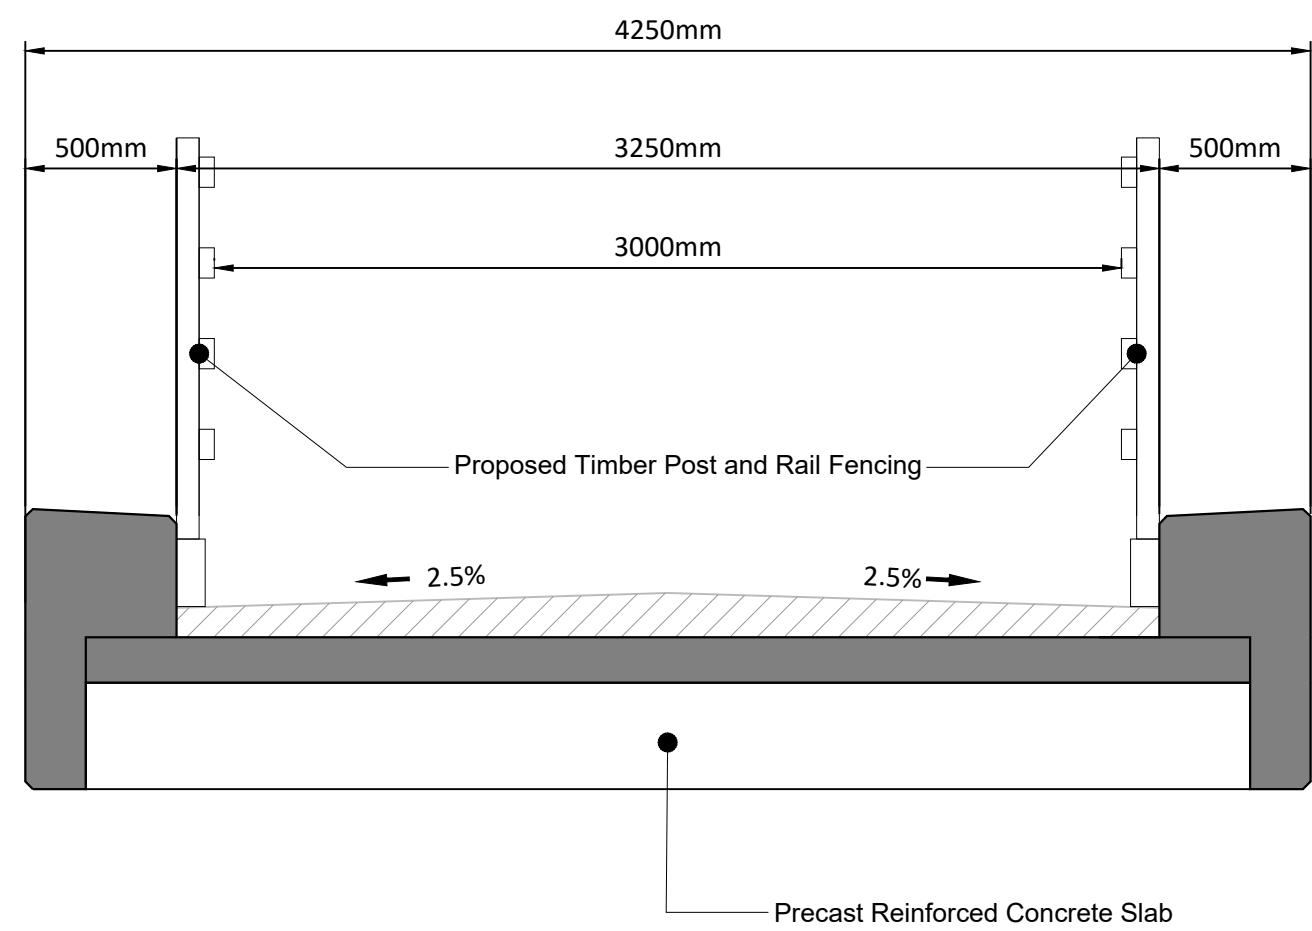


**TYPICAL STREAM CROSSING
SECTION G-G**

Scale 1:25

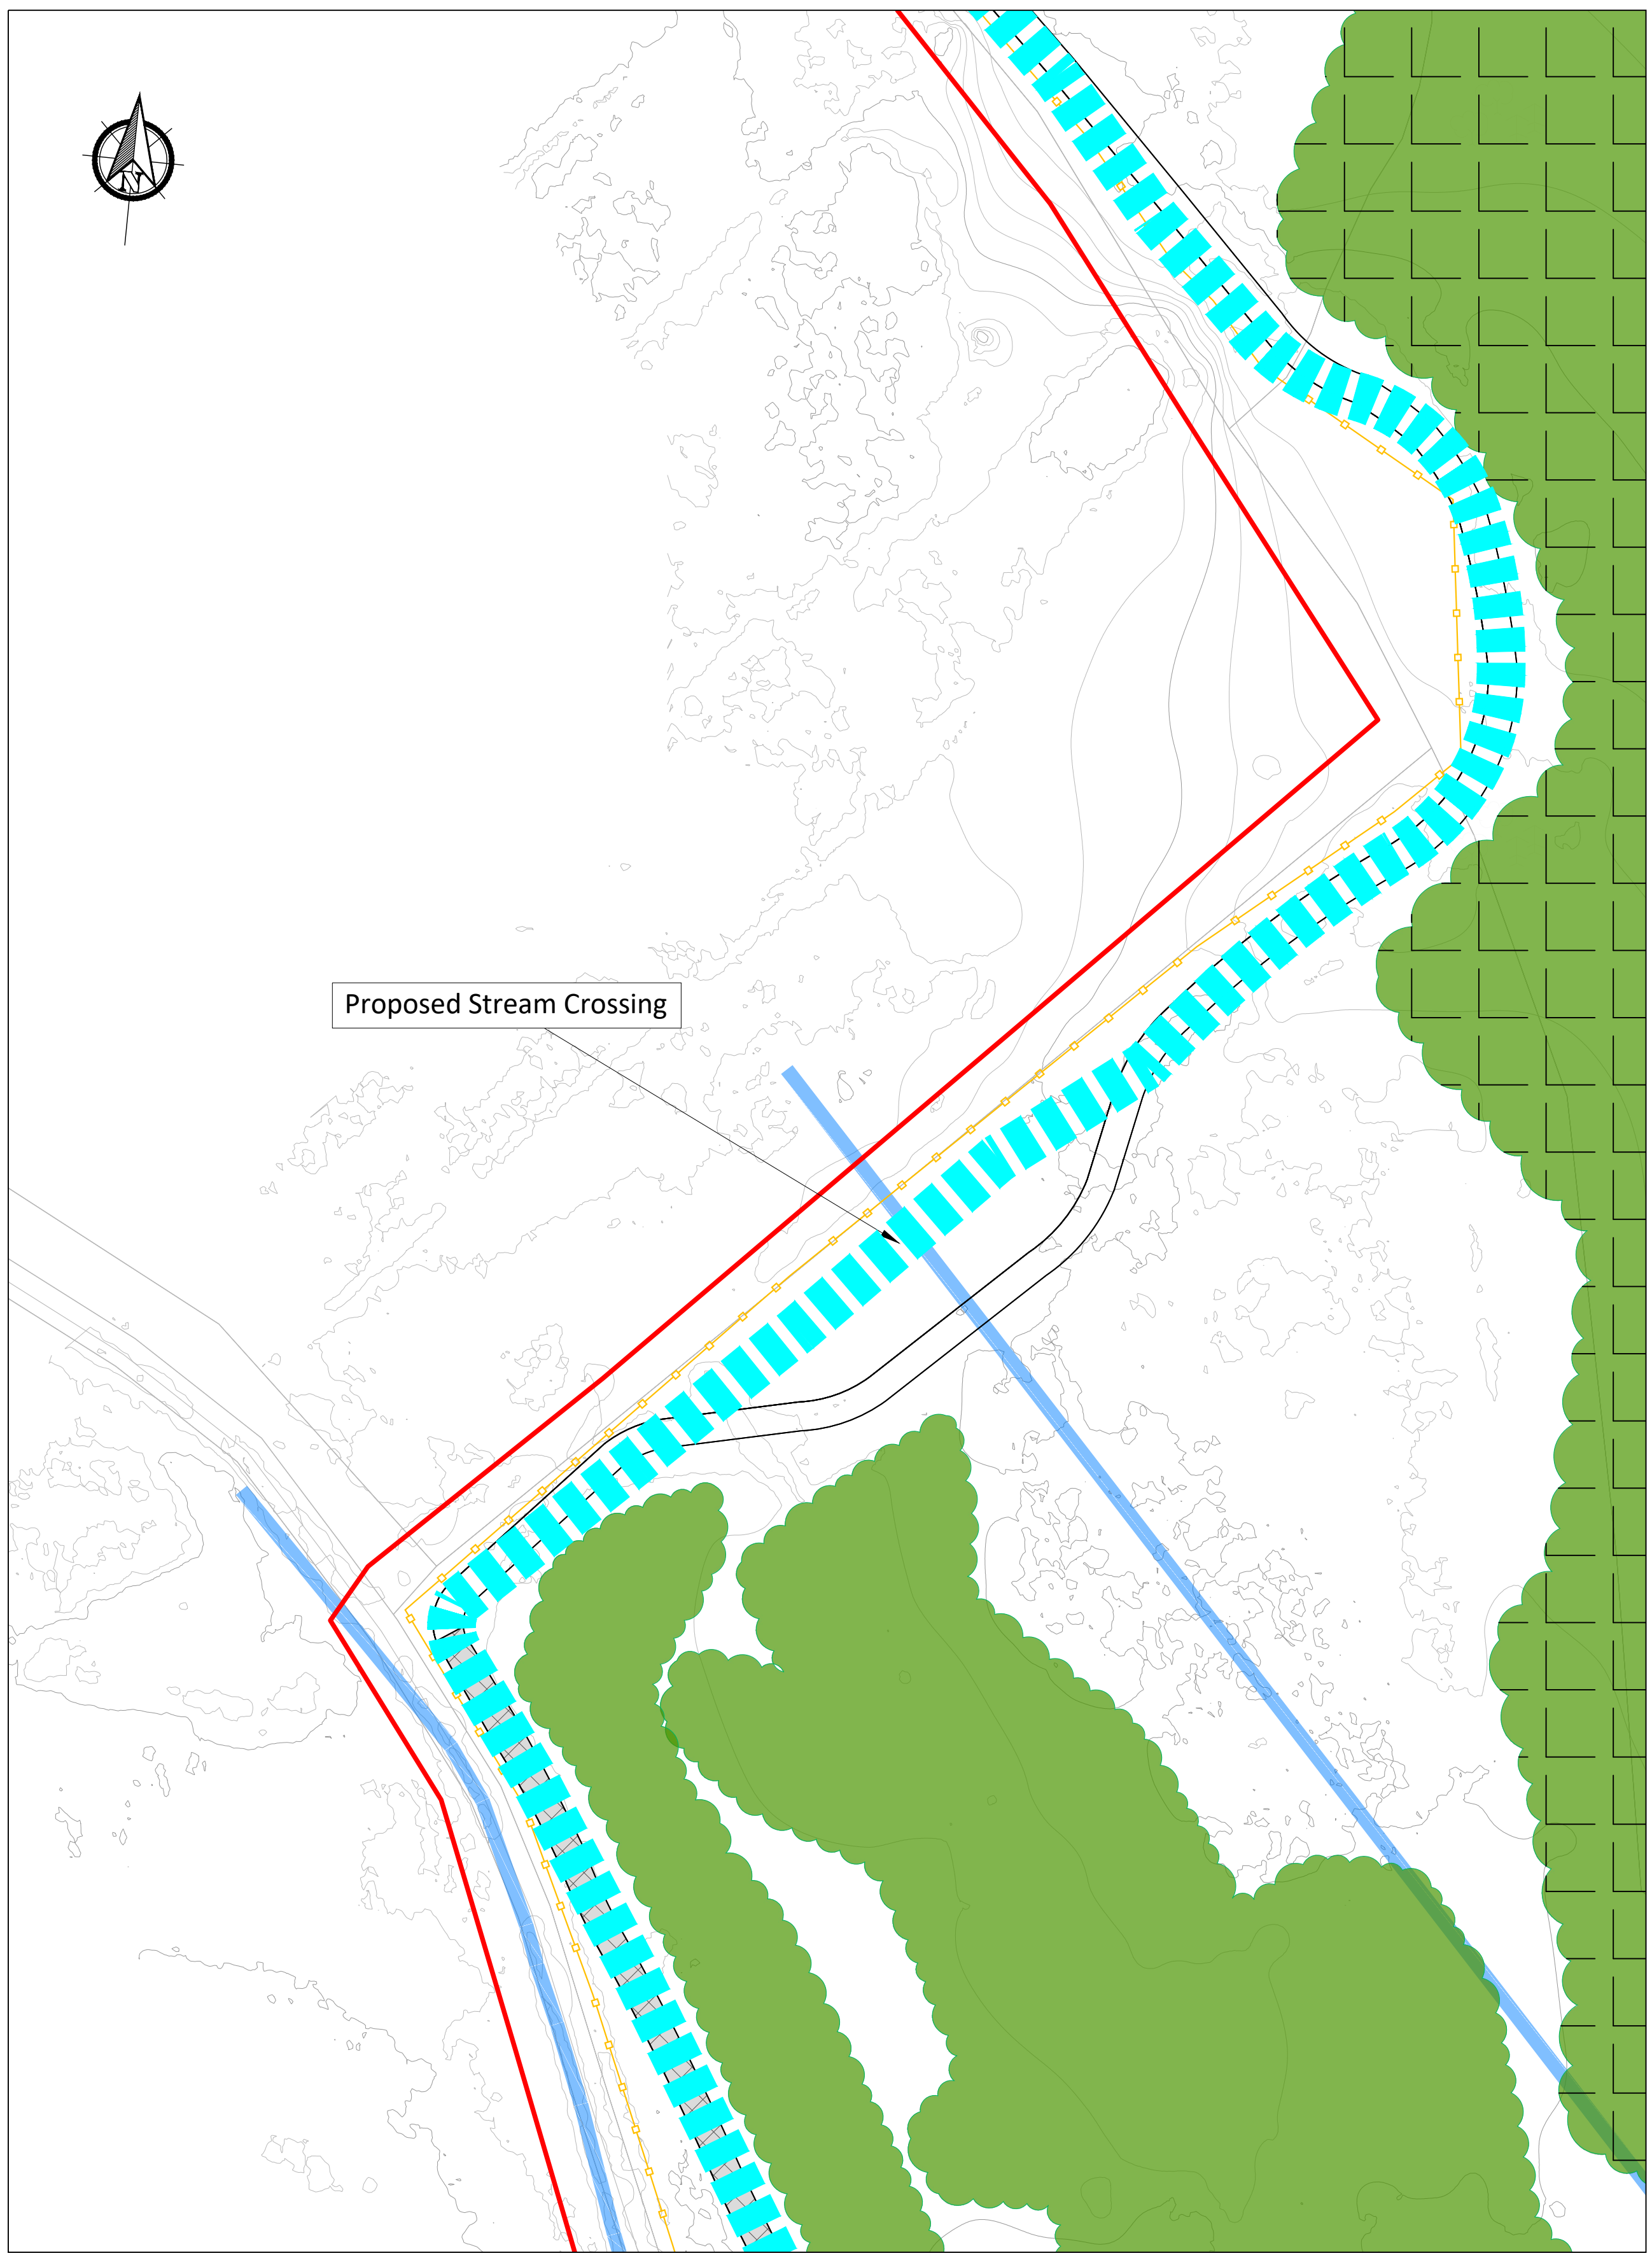

PROPOSED STREAM CROSSING LOCATION

Scale 1:500

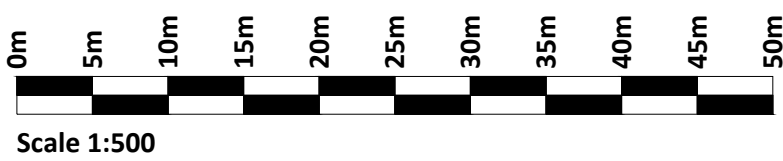

If Applicable : Ordnance Survey Ireland Licence No. CYAL50221678 © Ordnance Survey Ireland and Government of Ireland
OSI 3292, 3355



Cork | Dublin | Carlow
www.fehilytimoney.ie

No part of this document may be reproduced or transmitted in any form or stored in any retrieval system of any nature without the written permission of Fehily Timoney & Company as copyright holder except as agreed for use on the project for which the document was originally issued. Do not scale. Use figured dimensions only. If in doubt - Ask!

Rev.	Description	App By	Date
A	ISSUE FOR DISCUSSION	RD	09.11.23
B	ISSUE FOR PLANNING	RD	25.01.24
C	ISSUE FOR PLANNING	RD	01.03.24

PROJECT		CLIENT		
EAST GALWAY ECO PARK		 Comhairle Chontae na Gaillimhe Galway County Council		
SHEET		Date	Project number	Scale (@ A1)
TYPICAL STREAM CROSSING DETAILS		09.11.23	P22-032	1:500
		Drawn by	Drawing Number	Rev
		NS	P22-032-0200-0002	
		Checked by	GL	C

O:\ACAD\2022\P22-032\P22-032-0200-0002