




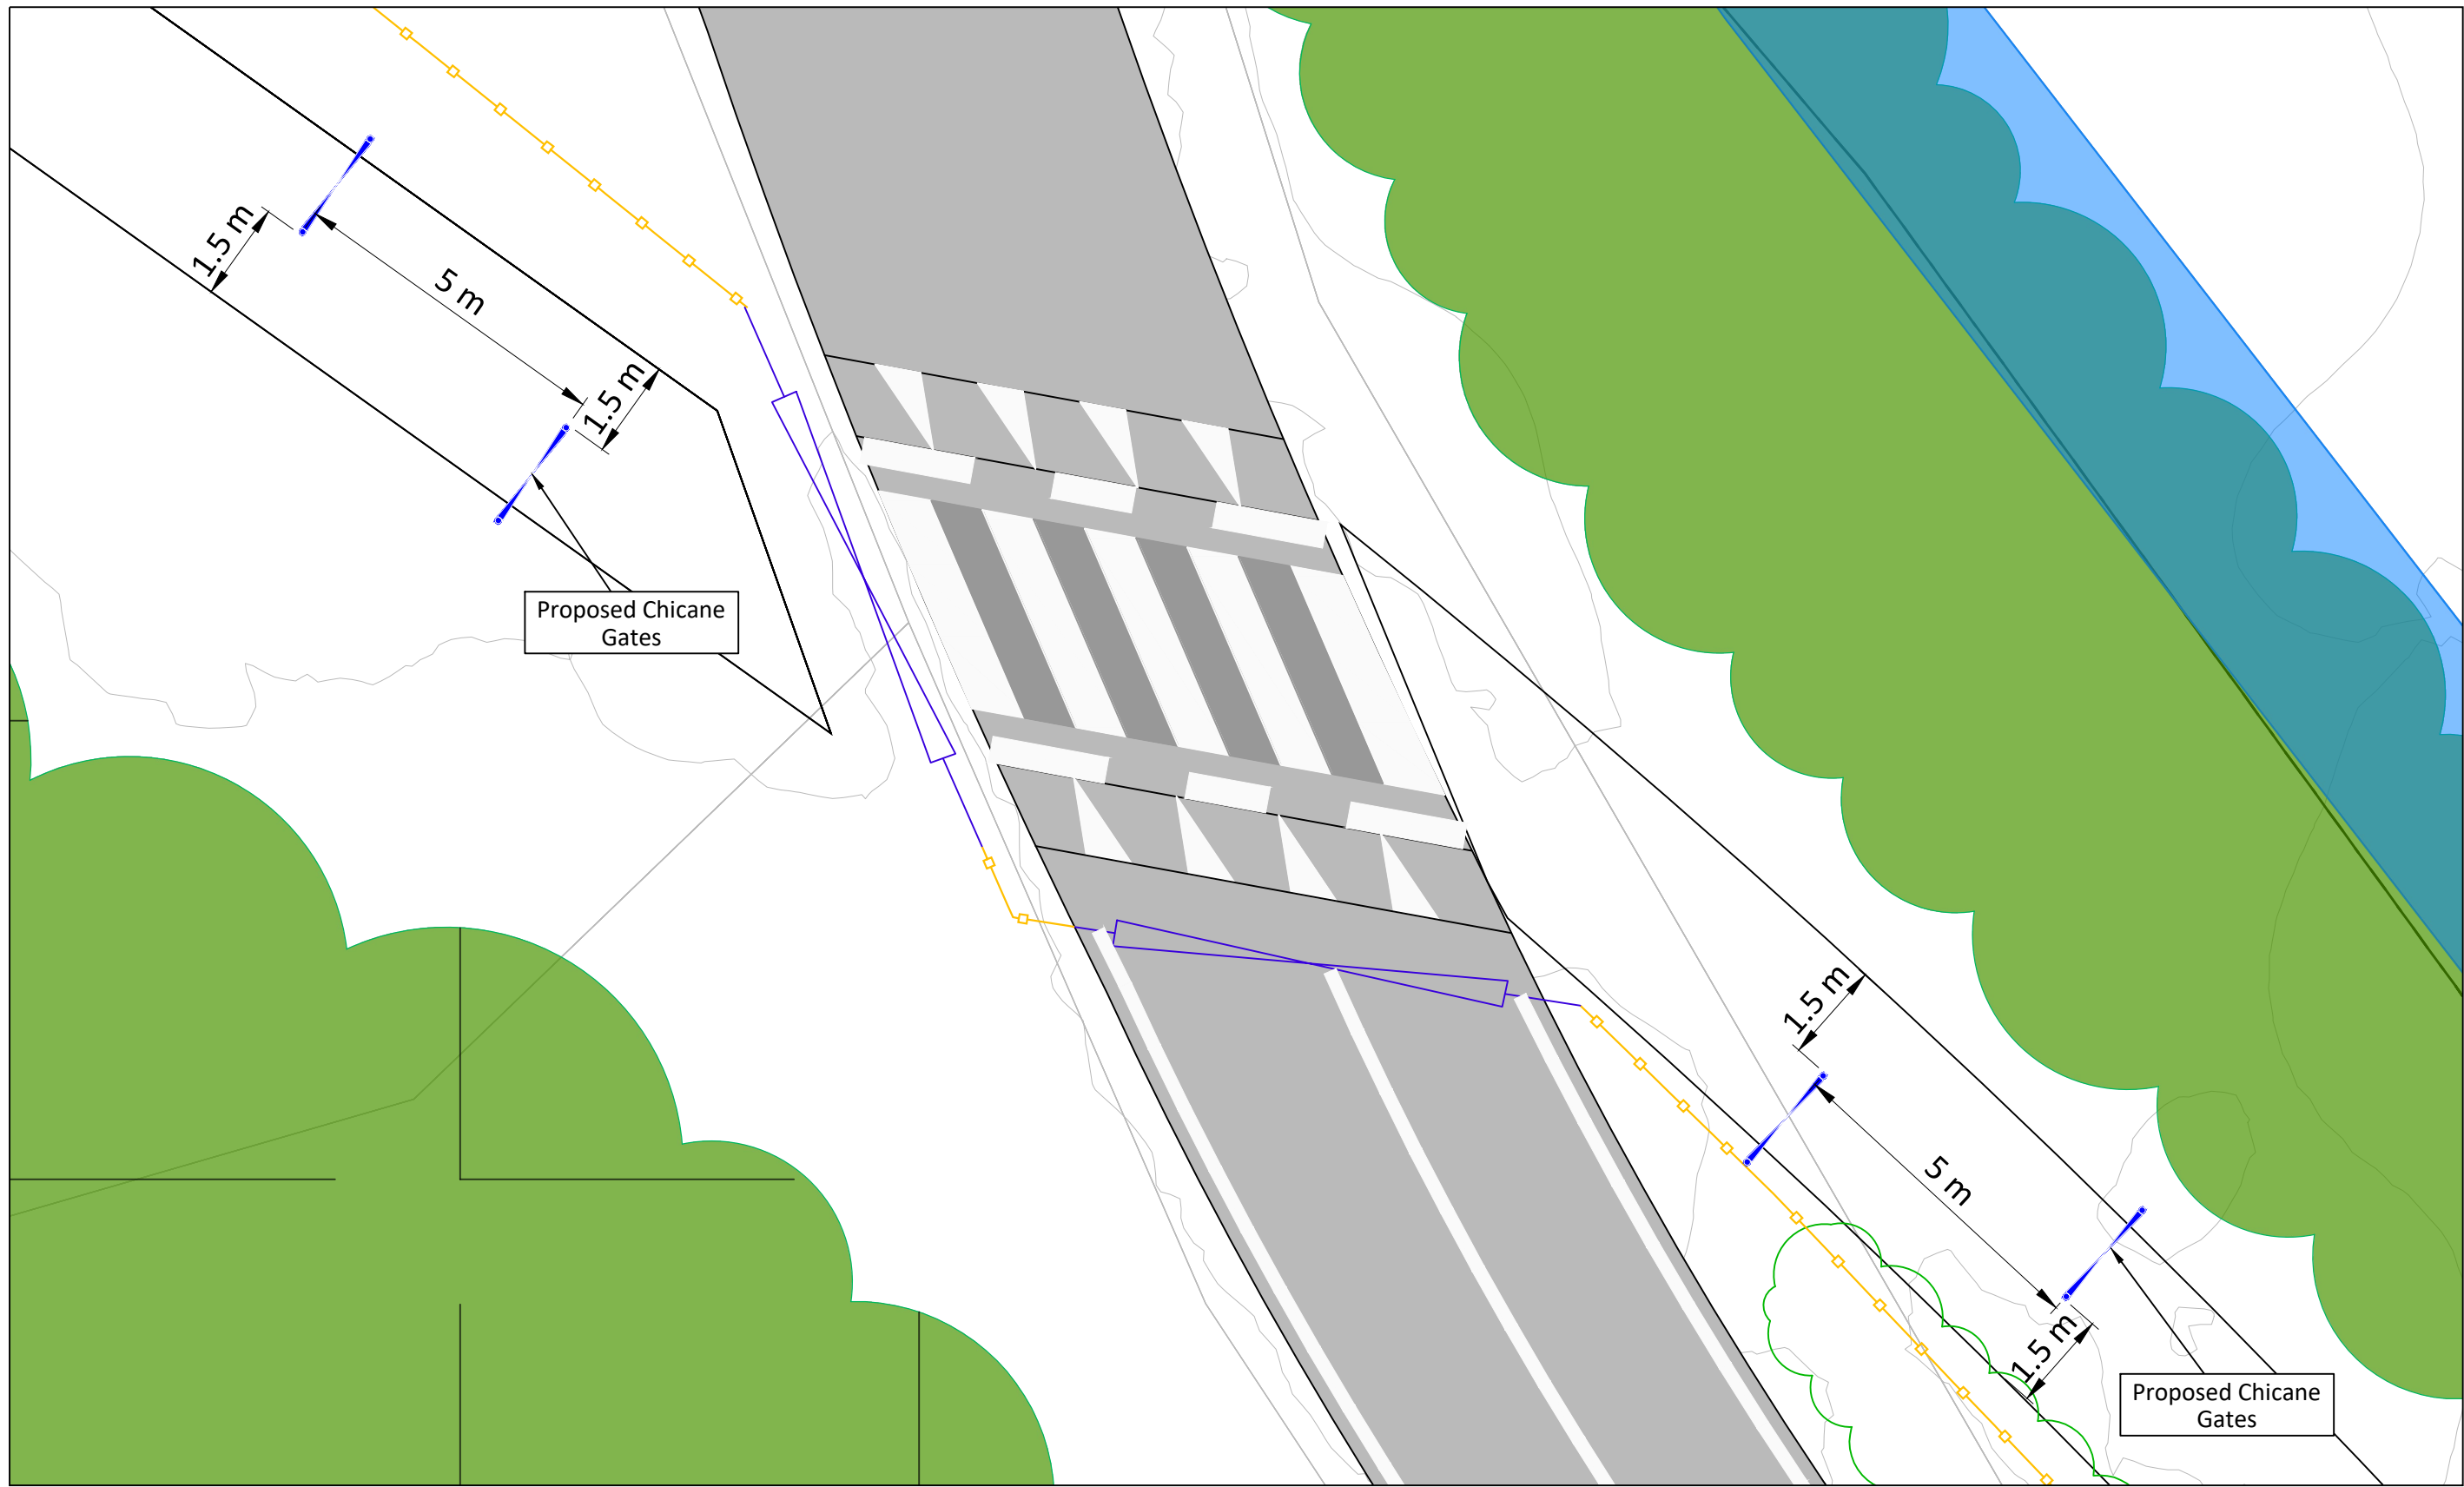


**TYPICAL RAISED TABLE PEDESTRIAN CROSSING
PLAN LAYOUT**
Scale 1:100

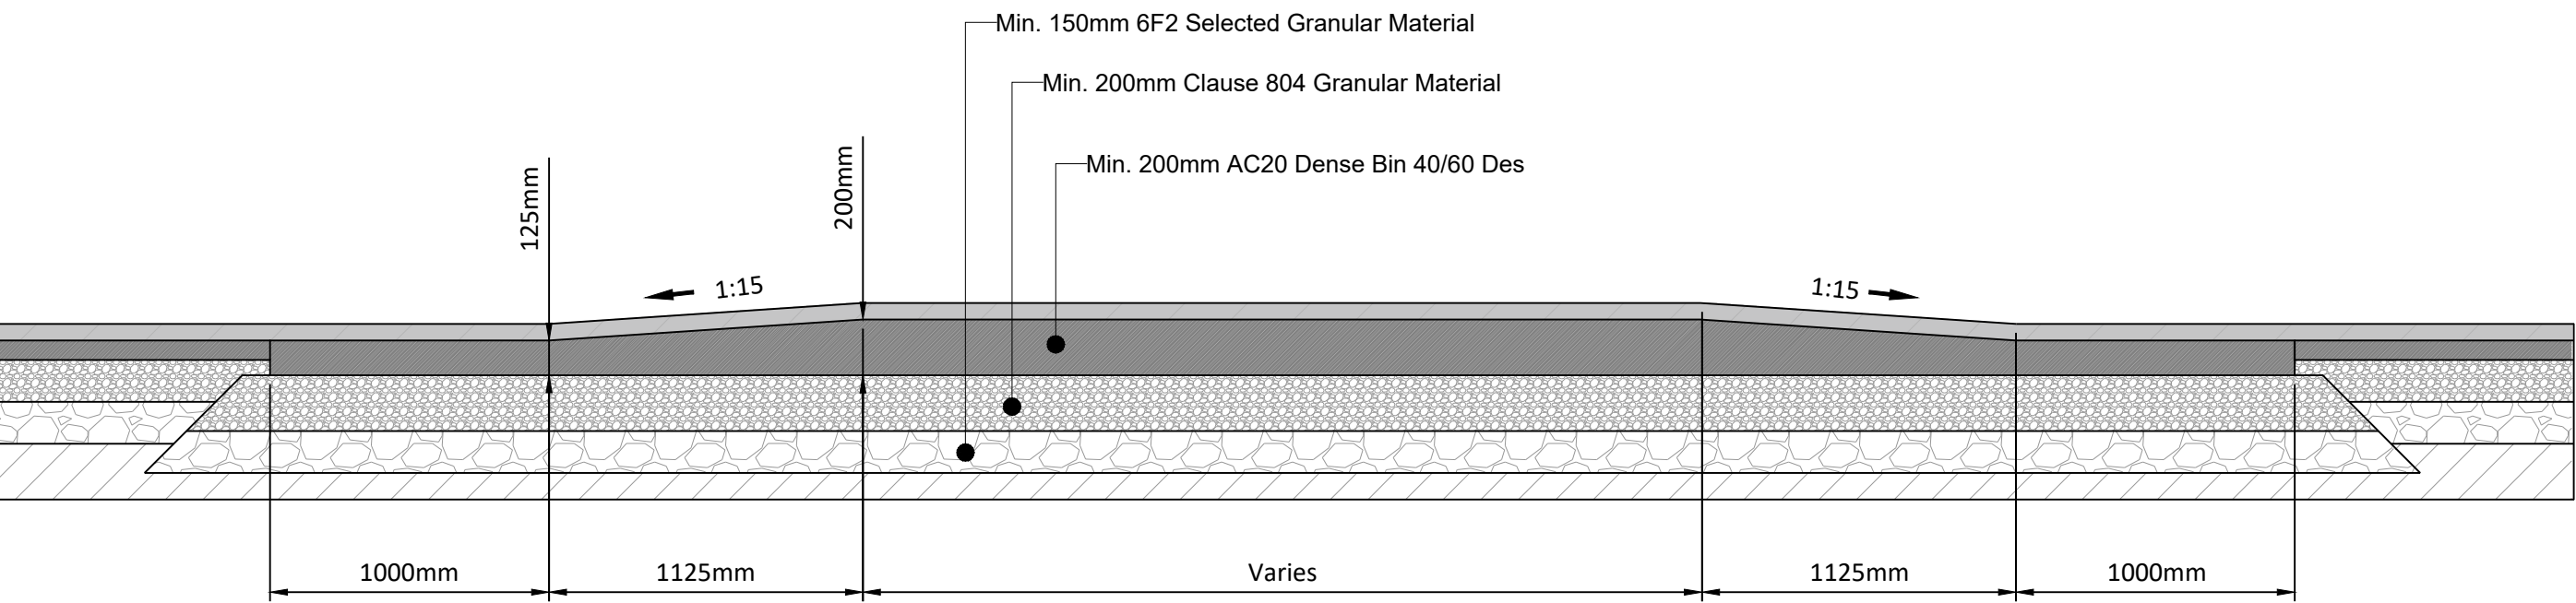

**TYPICAL RAISED TABLE PEDESTRIAN CROSSING
CROSS SECTION**
Scale 1:25

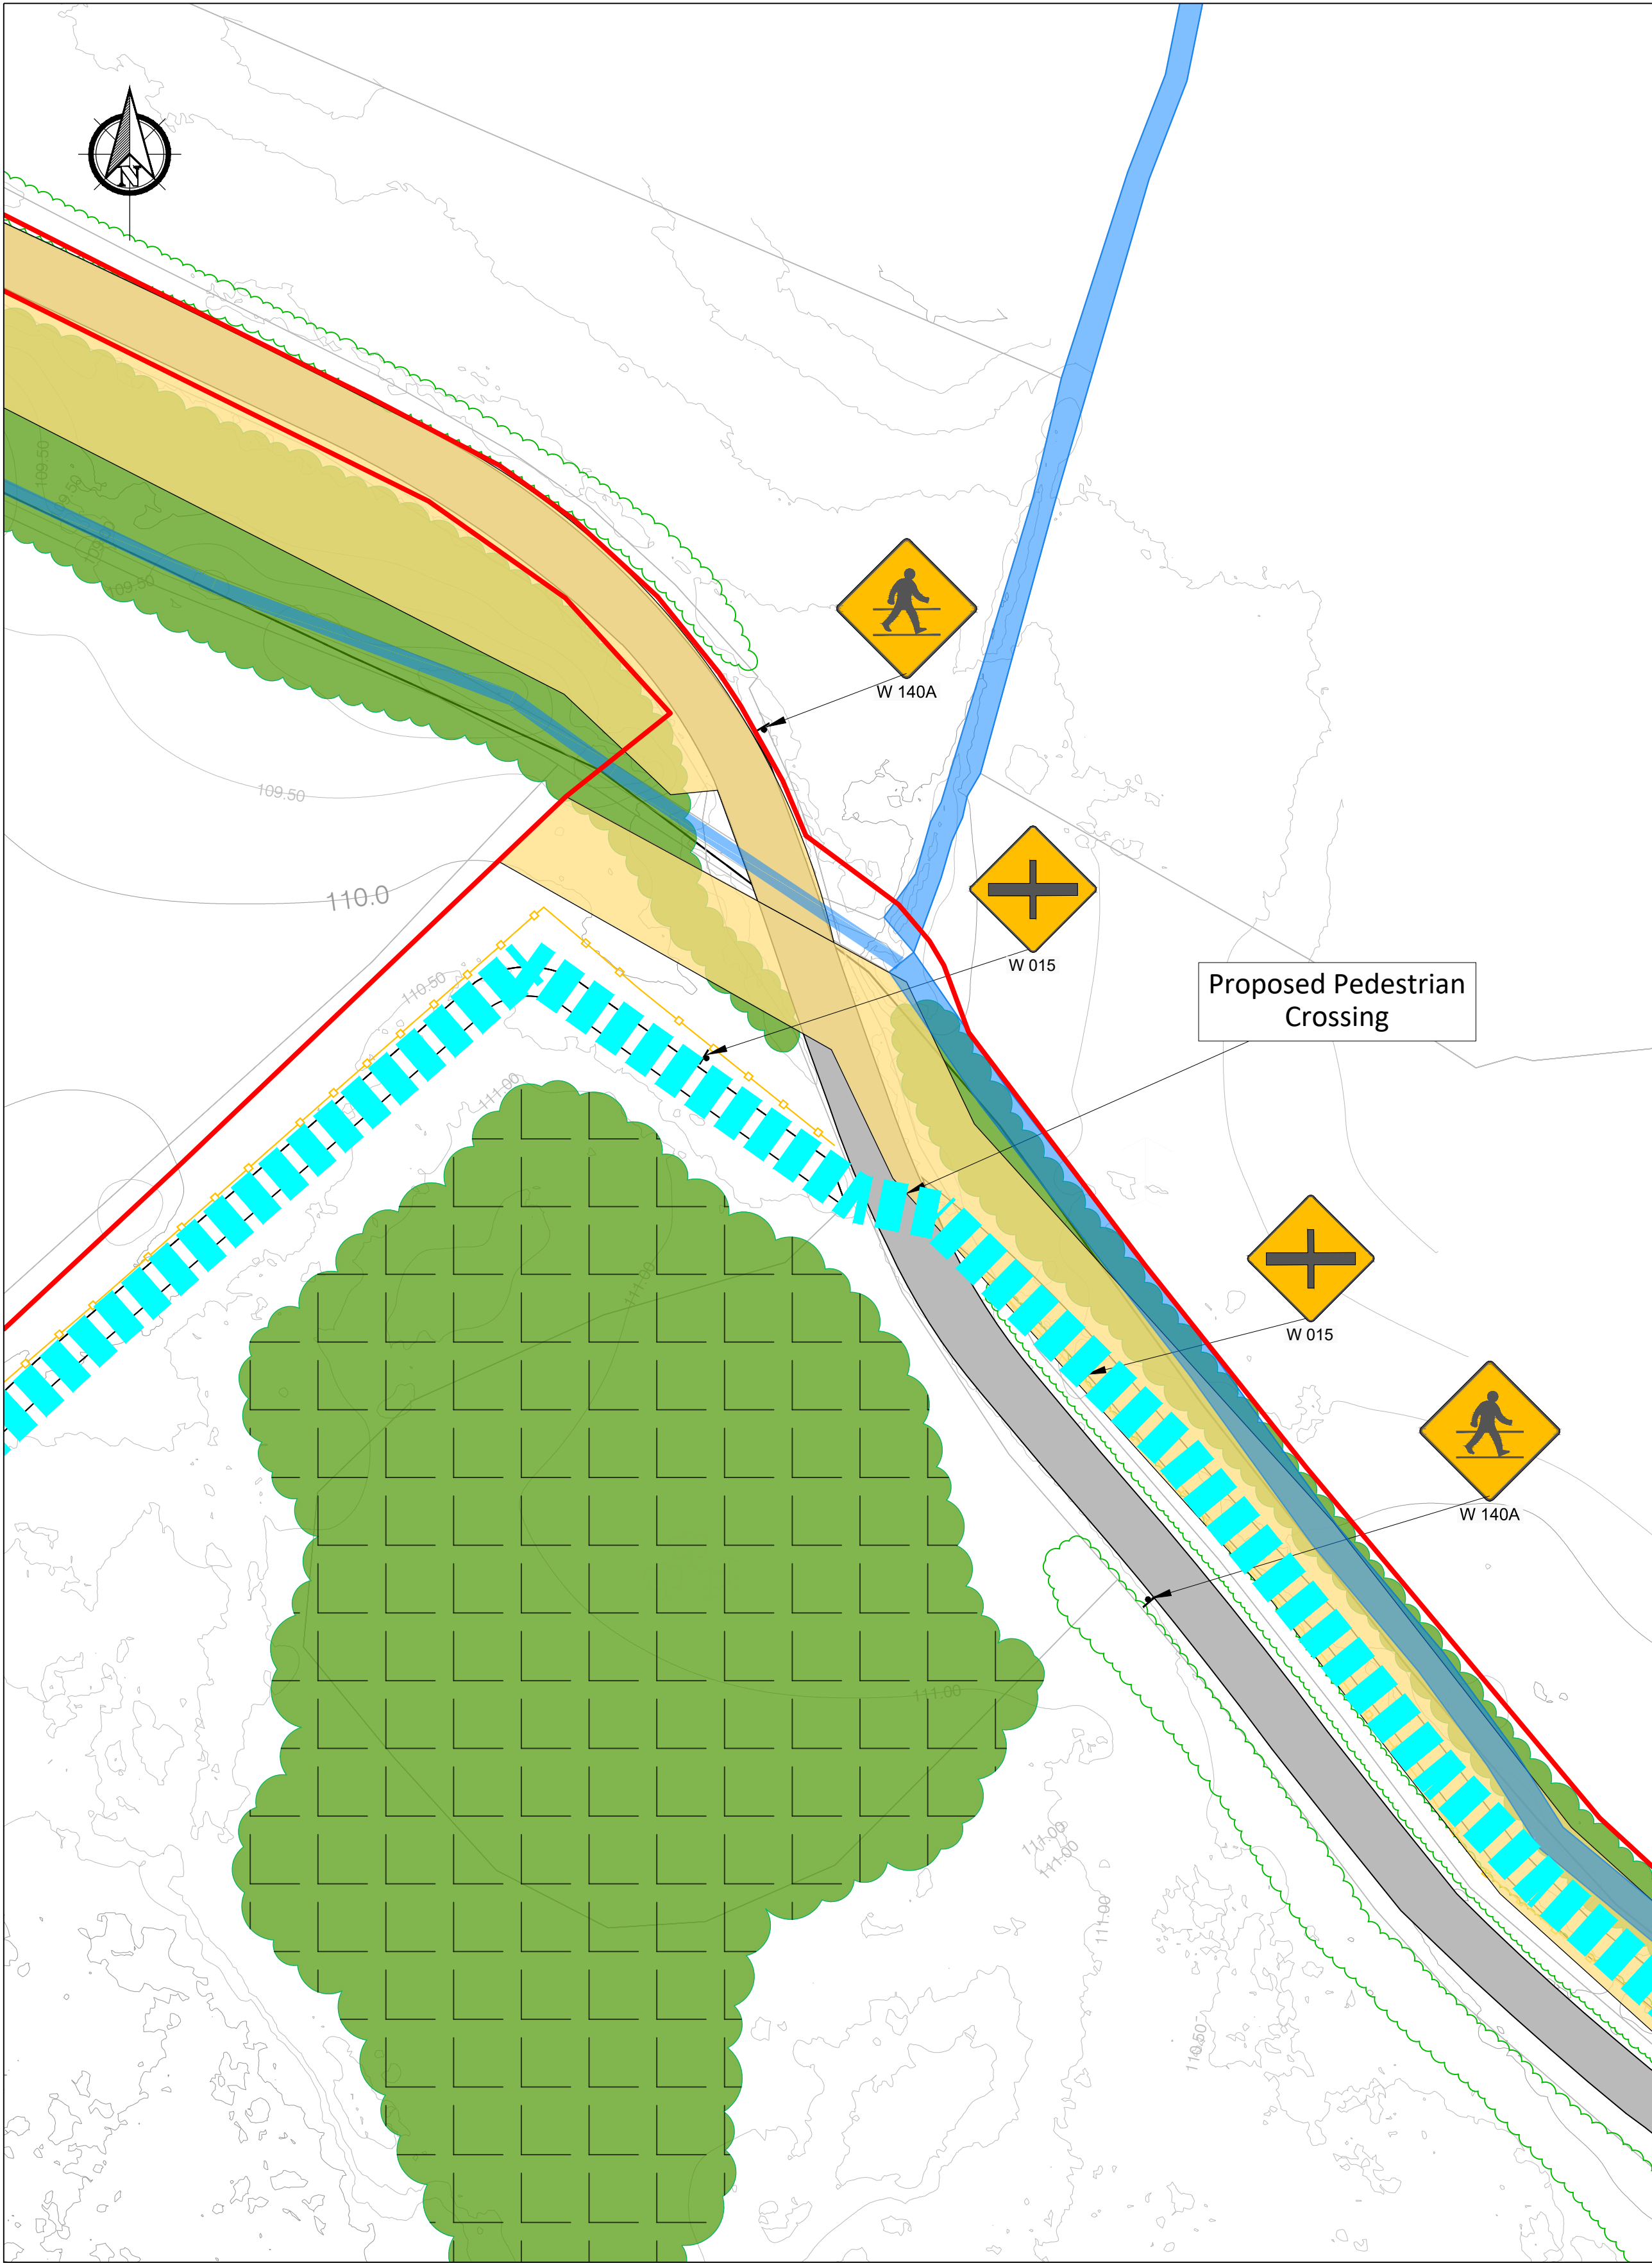

PROPOSED PEDESTRIAN CROSSING LOCATION
Scale 1:500

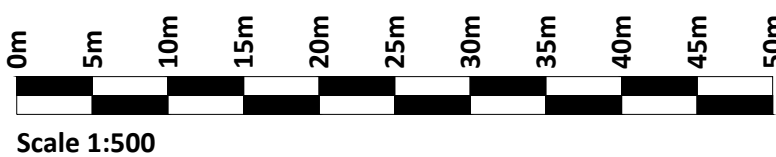

If Applicable : Ordnance Survey Ireland Licence No. CYAL50221678 © Ordnance Survey Ireland and Government of Ireland
OSI 3292, 3355

Rev.	Description	App By	Date
A	ISSUE FOR DISCUSSION	RD	09.11.23
B	ISSUE FOR PLANNING	RD	25.01.24
C	ISSUE FOR PLANNING	RD	01.03.24

PROJECT	EAST GALWAY ECO PARK			CLIENT	 Comhairle Chontae na Gaillimhe Galway County Council		
SHEET	ENTRANCE ROAD CROSSING			Date	09.11.23	Project number	P22-032
				Drawn by	NS	Drawing Number	P22-032-0200-0003
				Checked by	GL		Rev
							C

O:\ACAD\2022\P22-032\P22-032-0200-0003