




DOMe TRAIL: LONG SECTION  
Scale 1:500

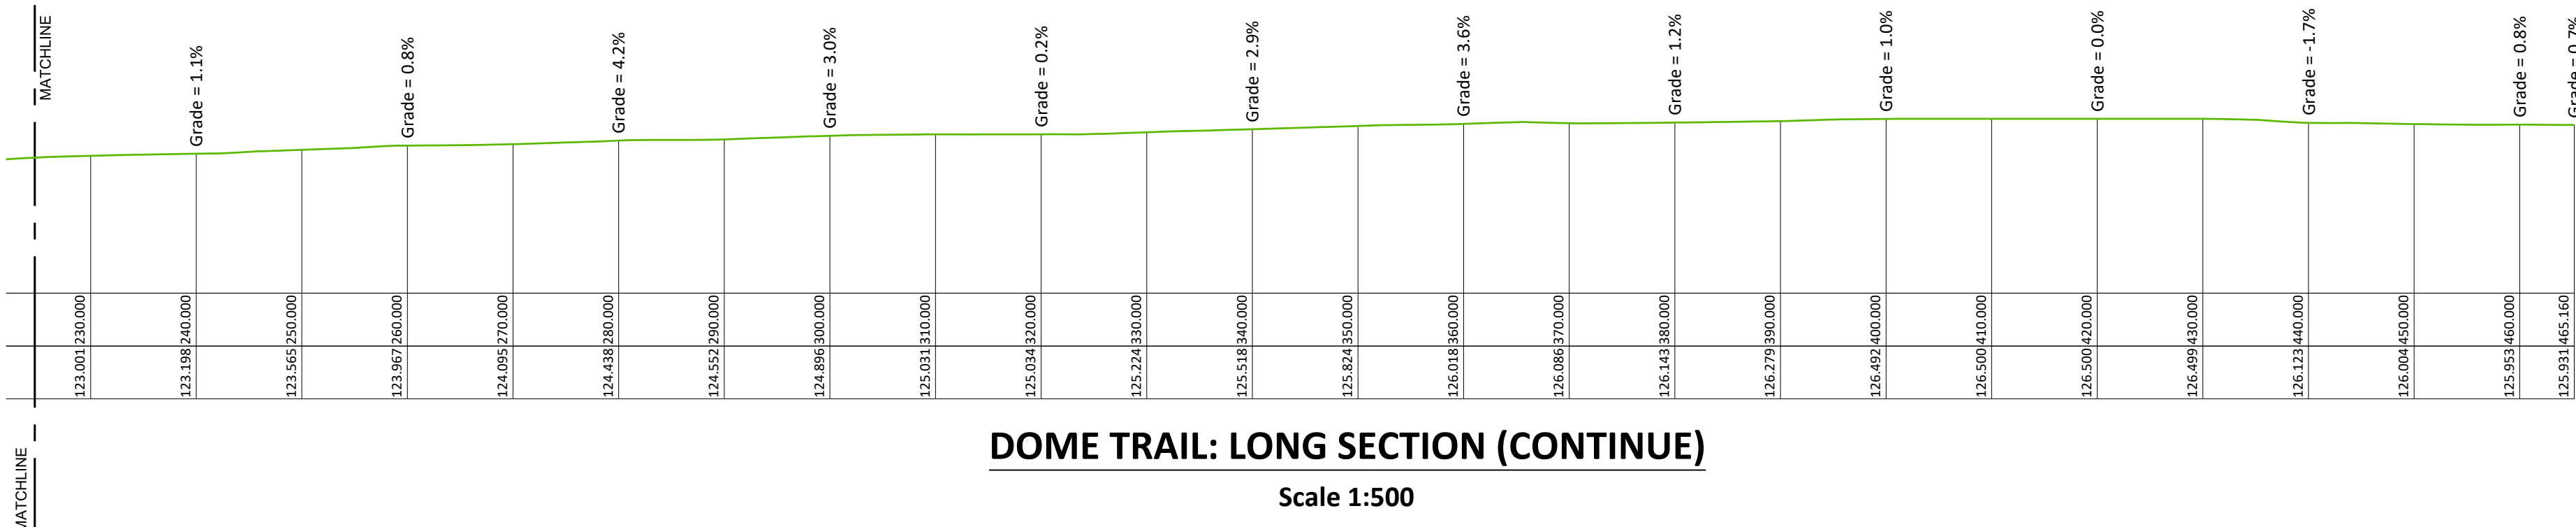


DOMe TRAIL: LONG SECTION (CONTINUE)  
Scale 1:500

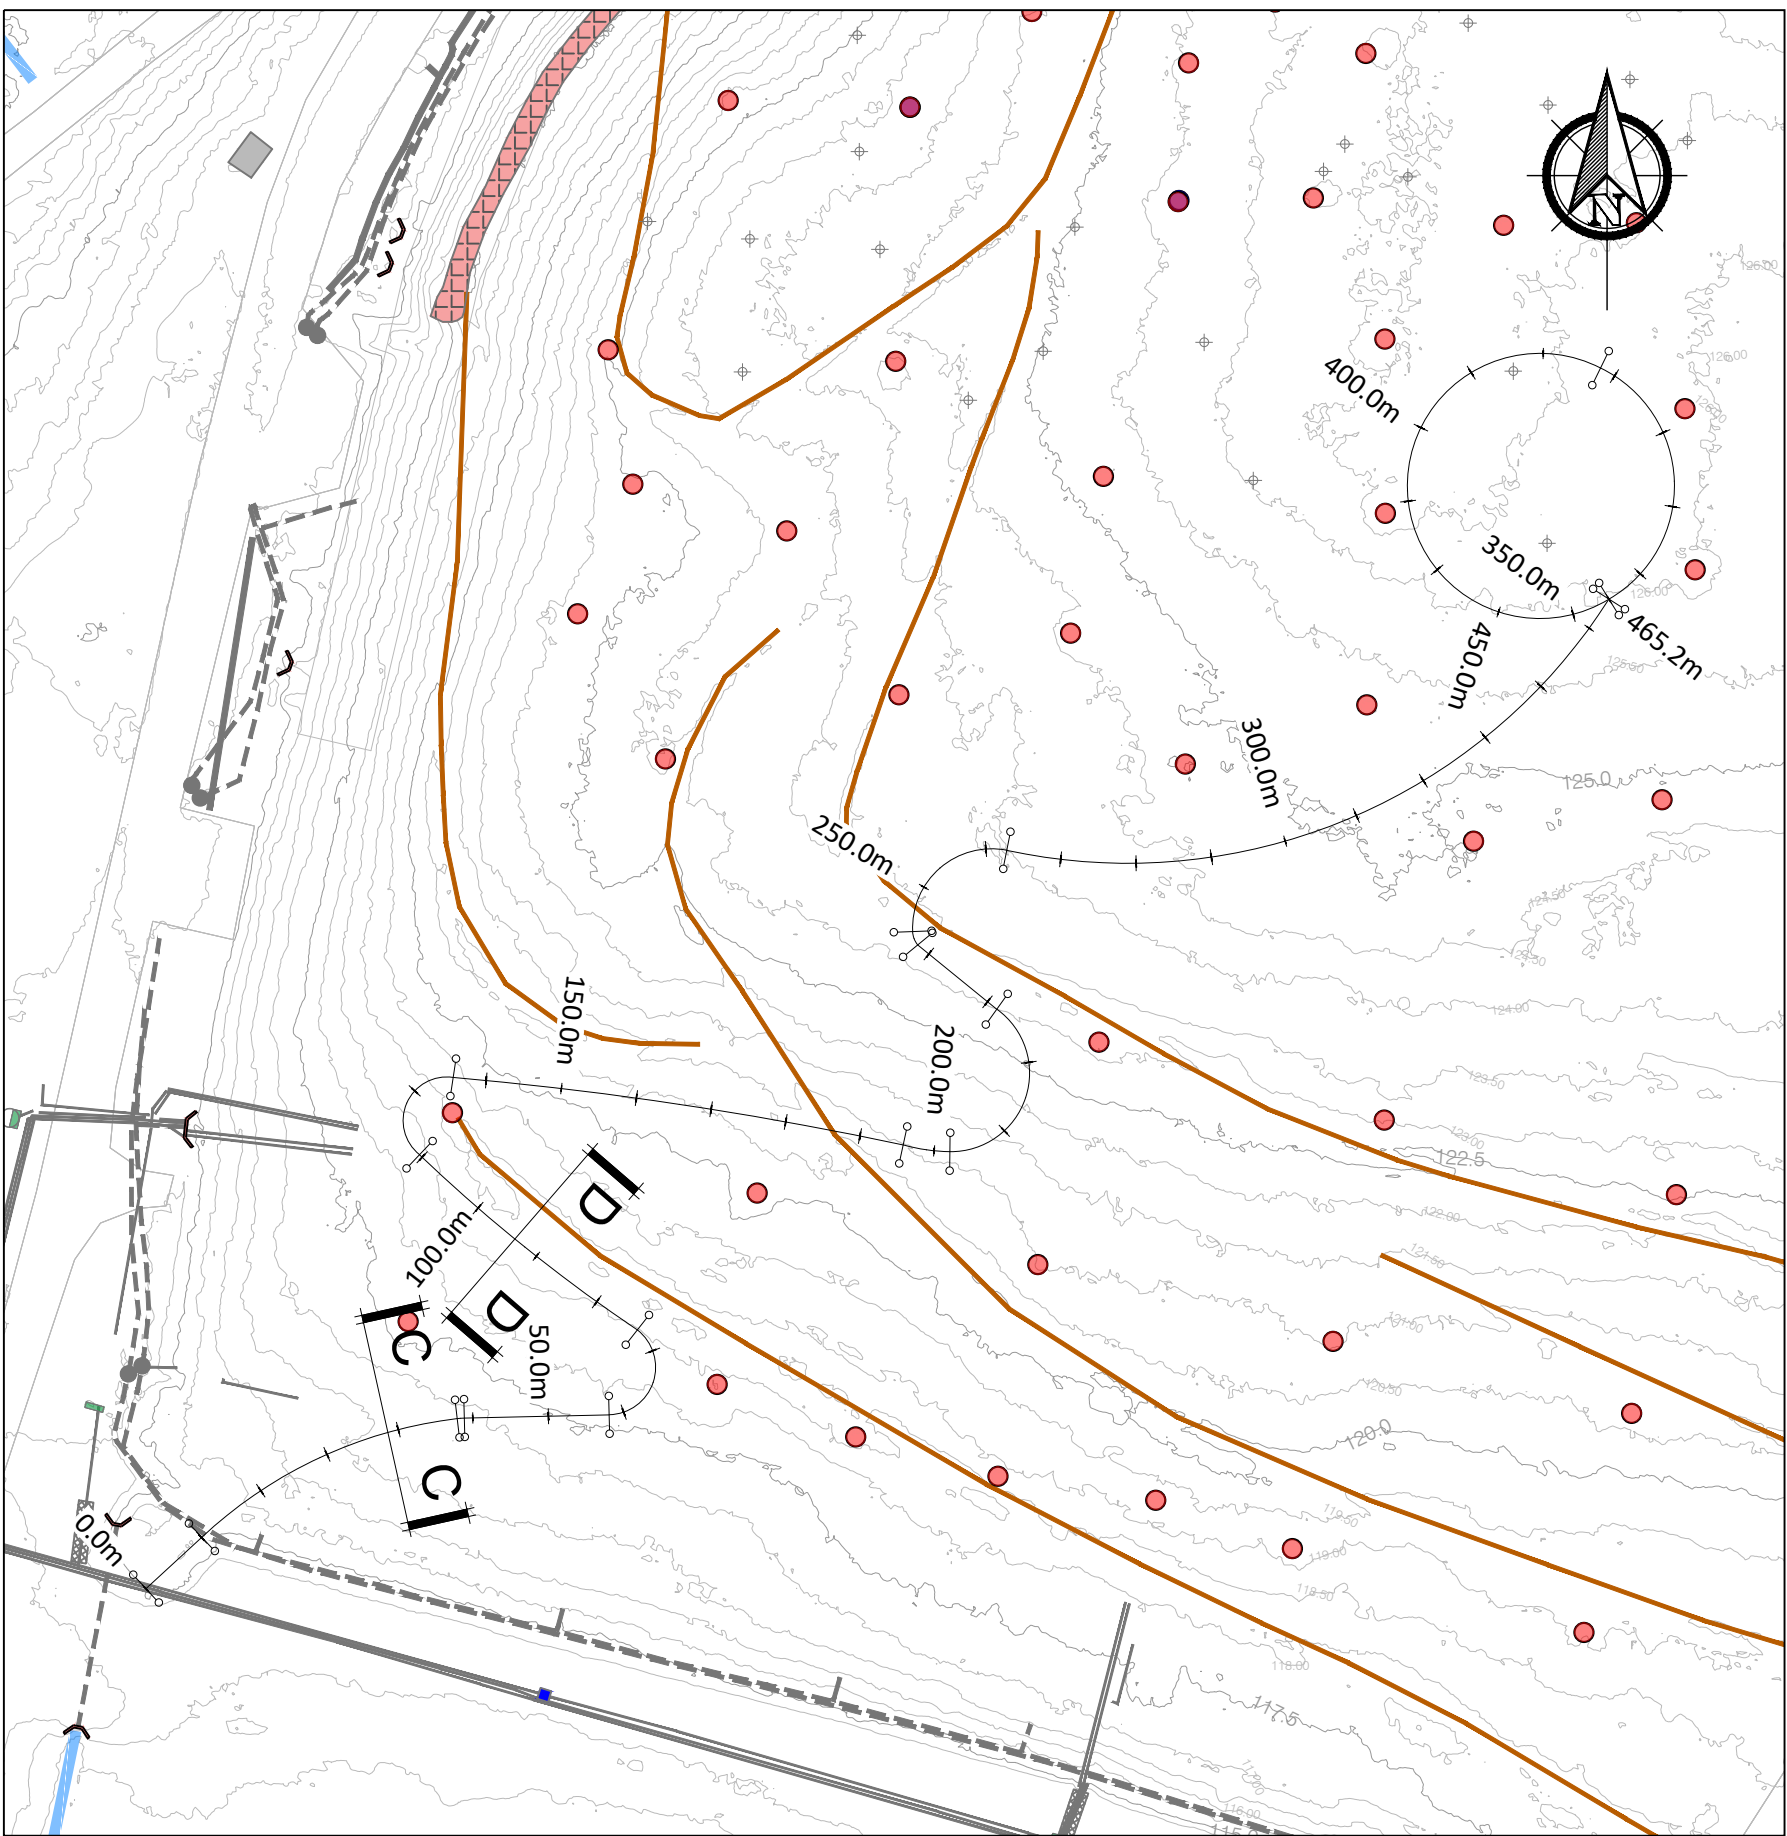


PLAN LAYOUT  
Scale 1:1000

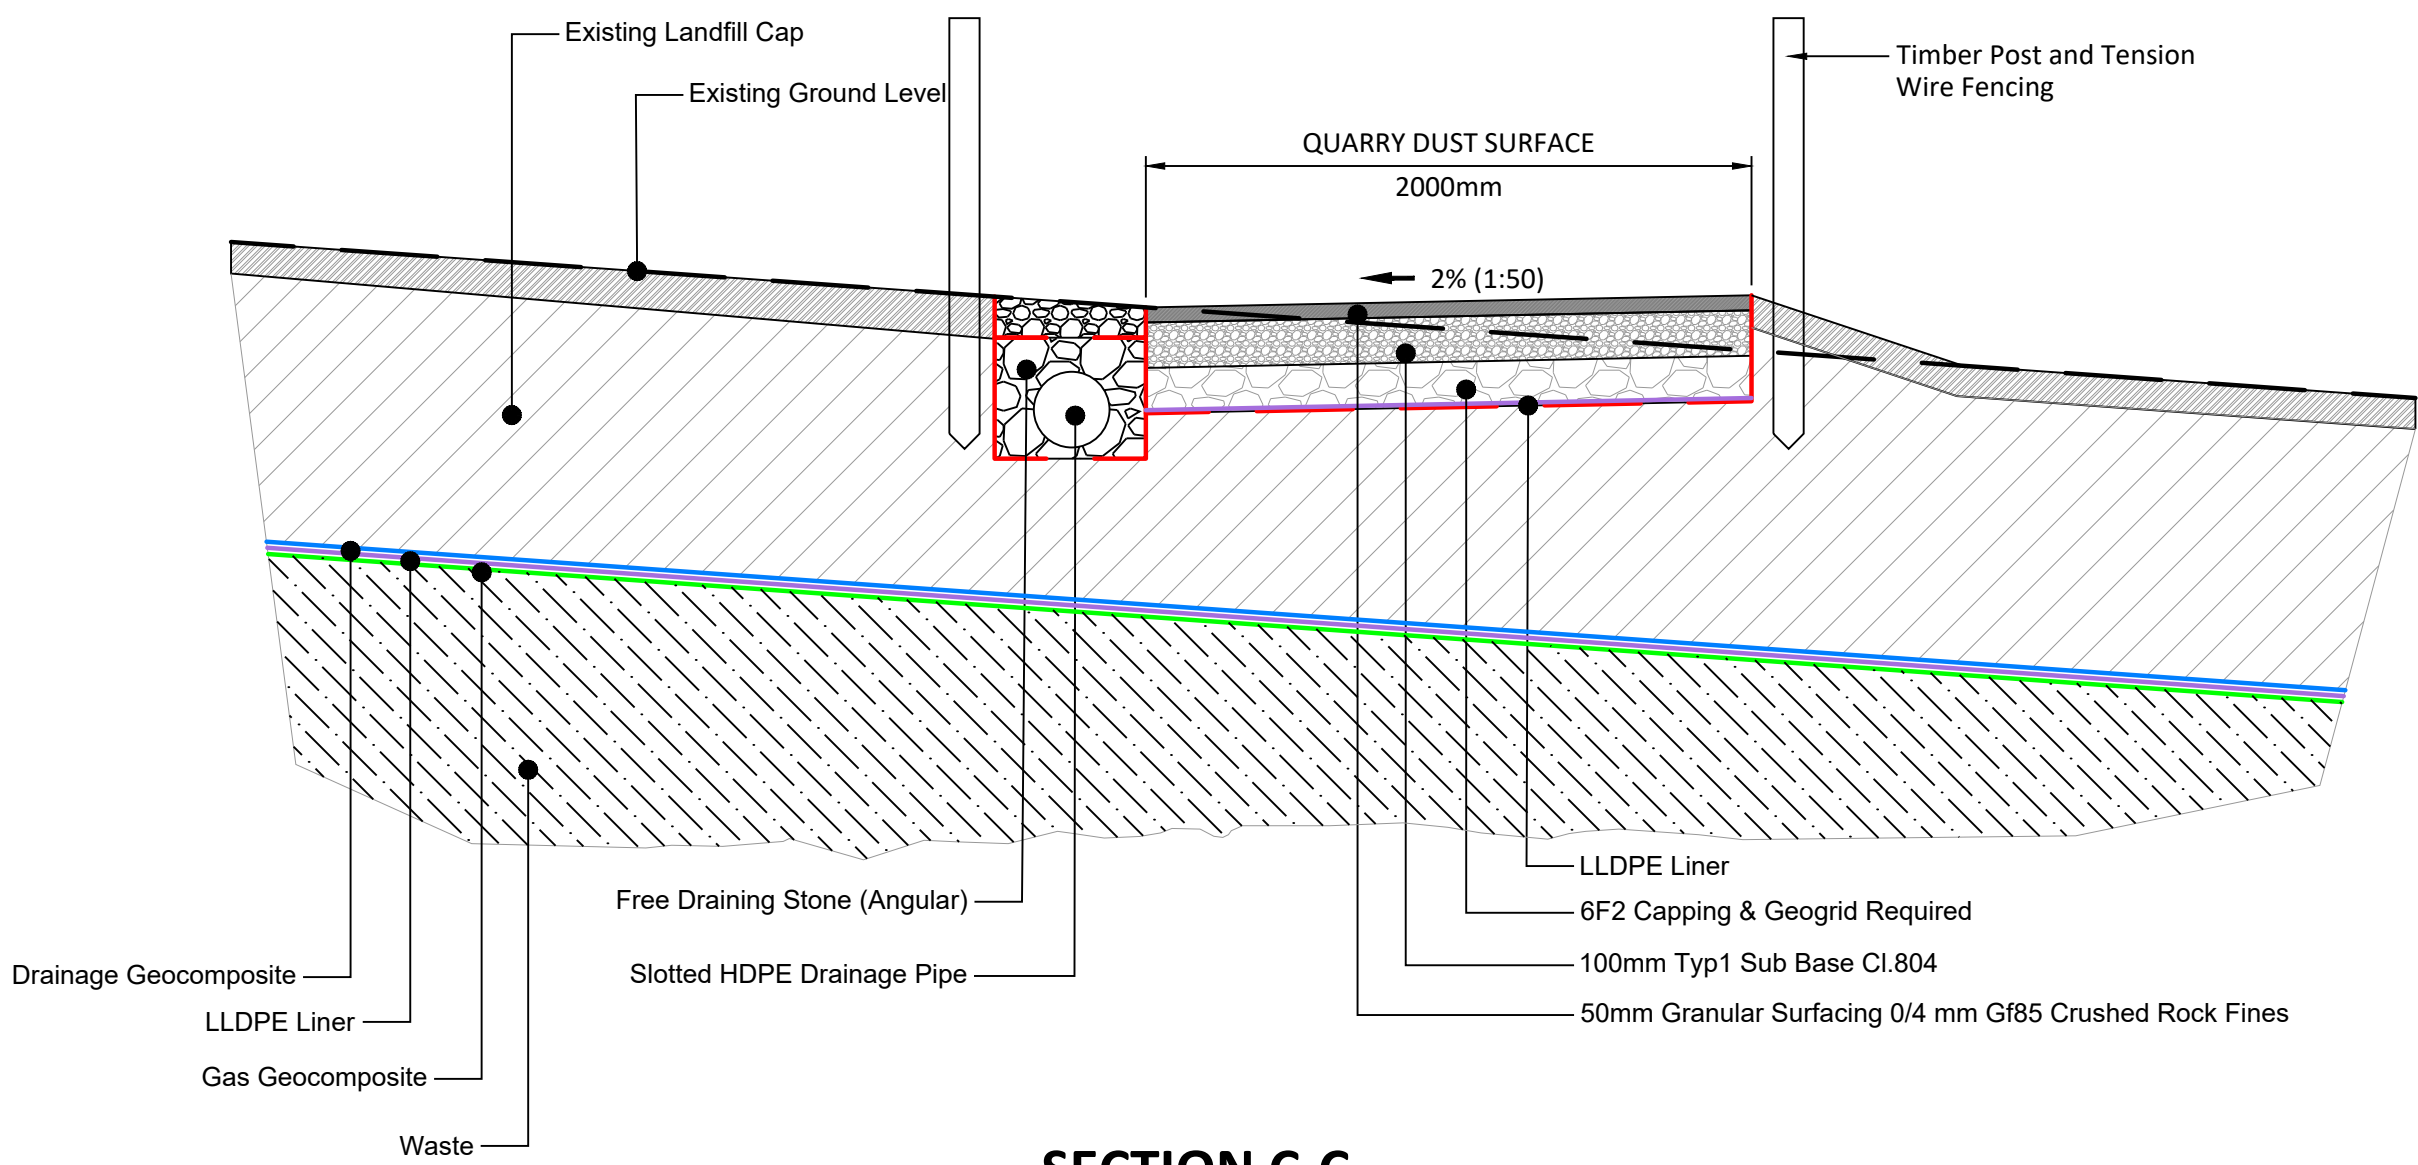

SECTION C-C  
TYPICAL TRAIL TO LANDFILL CAP CROSS SECTION  
Scale 1:25

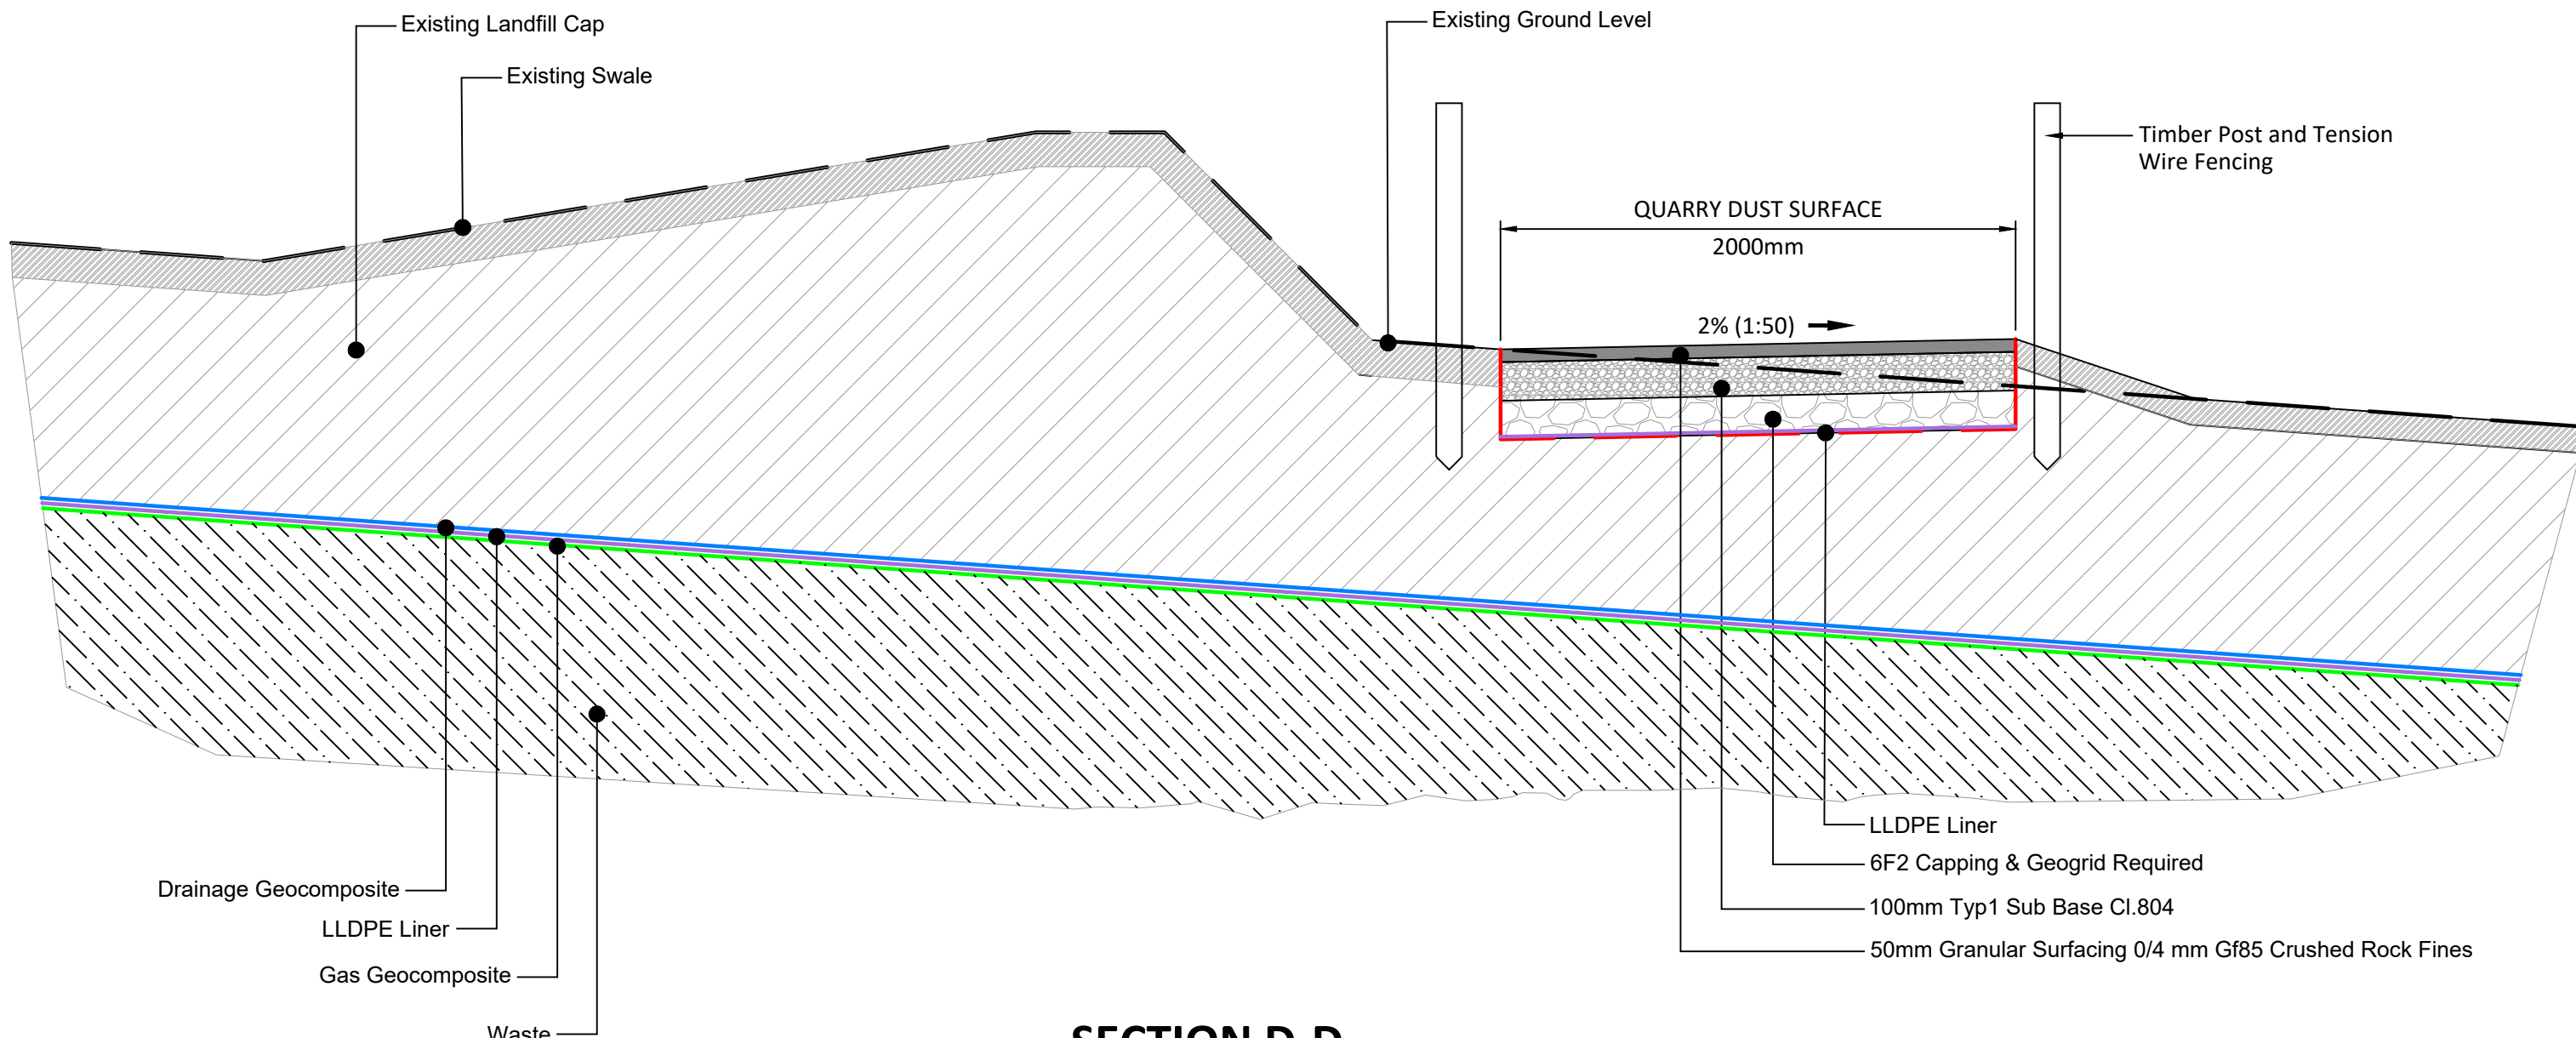

SECTION D-D  
TYPICAL TRAIL TO LANDFILL CAP CROSS SECTION (ADJACENT TO EXISTING SWALE)  
Scale 1:25

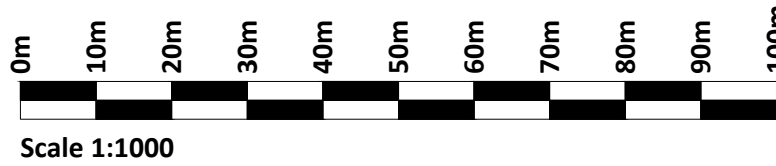

If Applicable : Ordnance Survey Ireland Licence No. CYAL50221678 © Ordnance Survey Ireland and Government of Ireland  
OSI 3292, 3355

| Rev. | Description          | App By | Date     |
|------|----------------------|--------|----------|
| A    | ISSUE FOR DISCUSSION | RD     | 09.11.23 |
| B    | ISSUE FOR PLANNING   | RD     | 25.01.24 |
| C    | ISSUE FOR PLANNING   | RD     | 01.03.24 |
|      |                      |        |          |
|      |                      |        |          |
|      |                      |        |          |

|         |                                                |  |  |            |   |                                     |         |               |        |          |
|---------|------------------------------------------------|--|--|------------|---|-------------------------------------|---------|---------------|--------|----------|
| PROJECT | EAST GALWAY ECO PARK                           |  |  | CLIENT     |  <div>Comhairle Chontae na Gaillimhe<br/>Galway County Council</div> |                                     |         |               |        |          |
| SHEET   | DOME TRAIL<br>LONG SECTION AND TYPICAL DETAILS |  |  | Date       | 09.11.23   | Project number                      | P22-032 | Scale (@ A1 ) | 1:1000 |          |
|         |                                                |  |  | Drawn by   | NS   | Drawing Number<br>P22-032-0201-0001 |         |               |        | Rev<br>C |
|         |                                                |  |  | Checked by | GL   |                                     |         |               |        |          |