




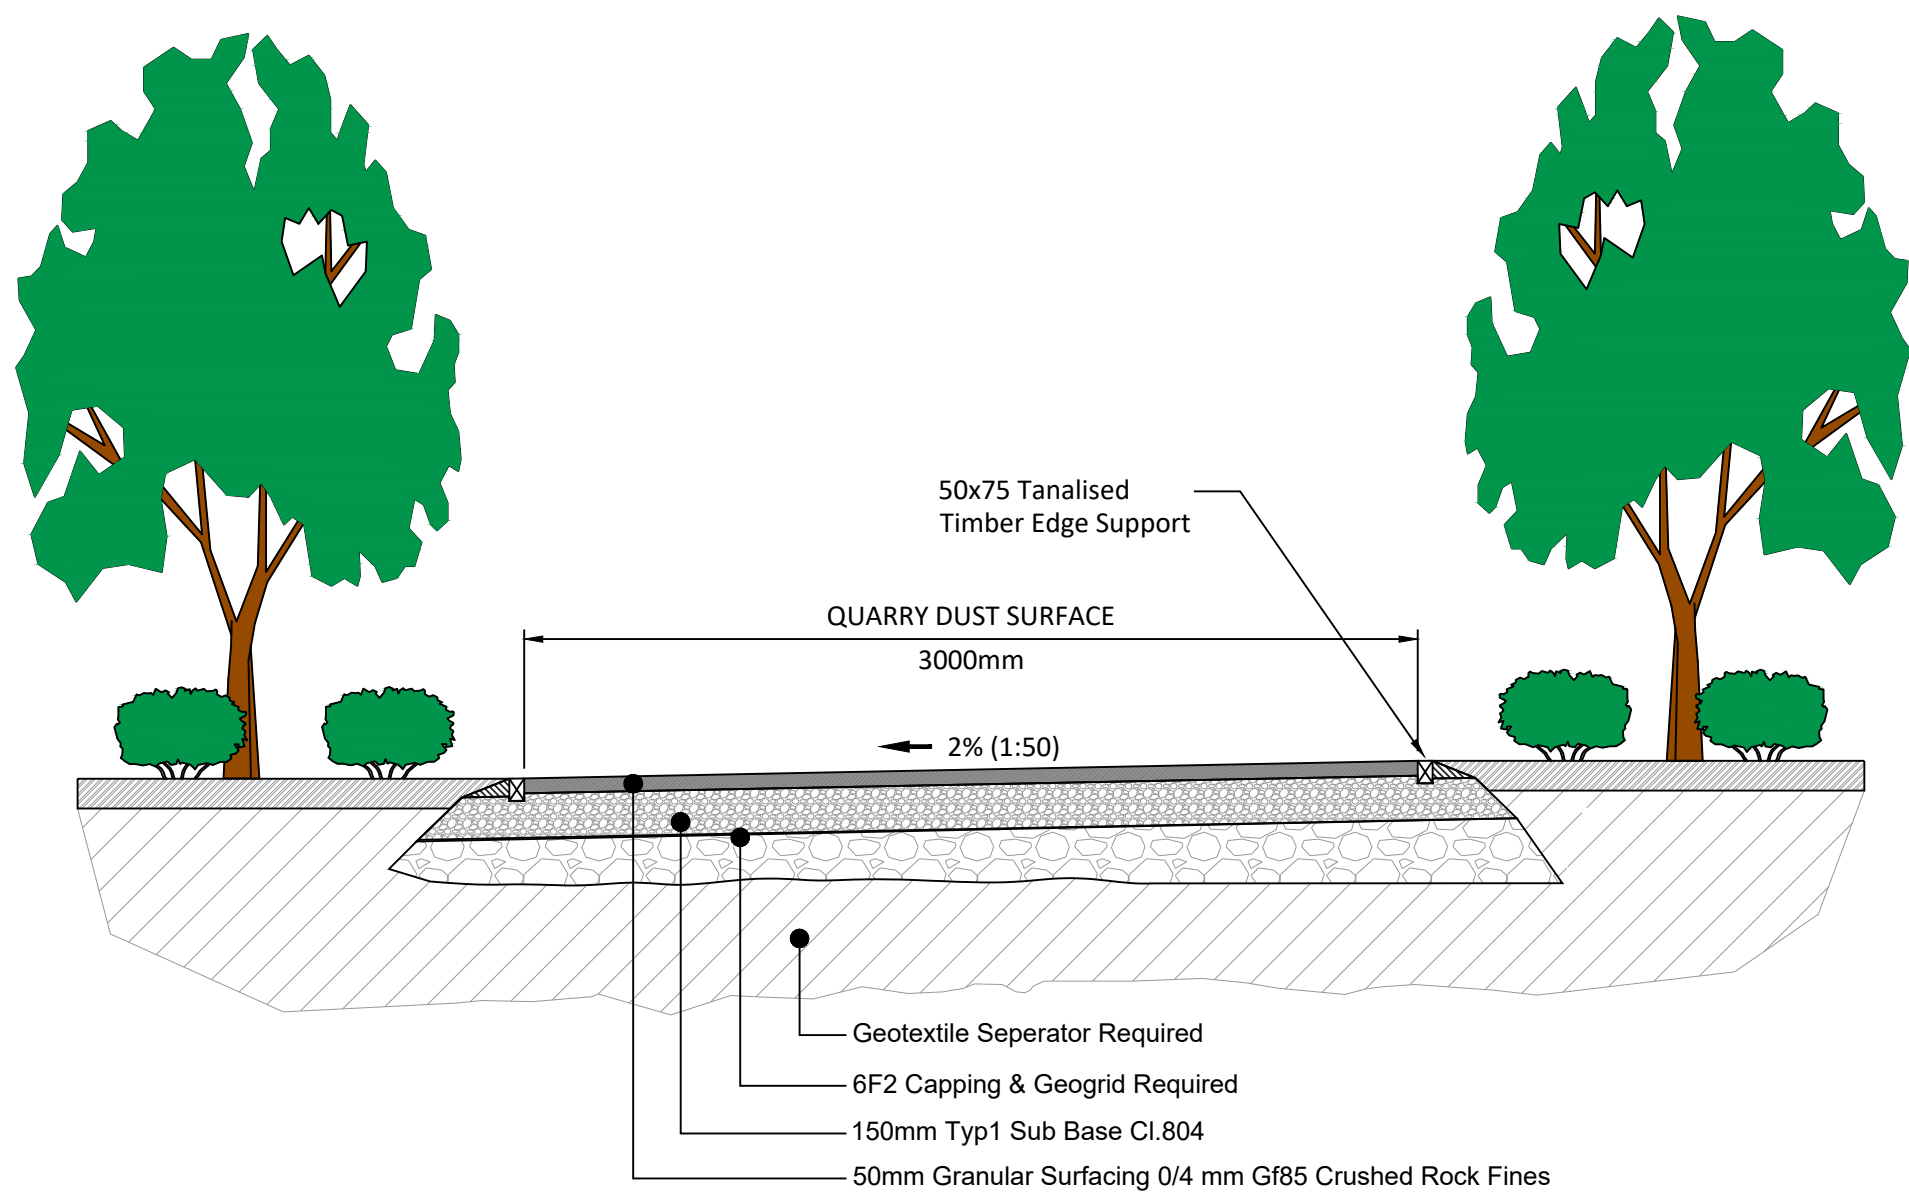

SECTION E-E
TYPICAL TRAIL DETAIL: QUARRY DUST FINISH
Scale 1:25

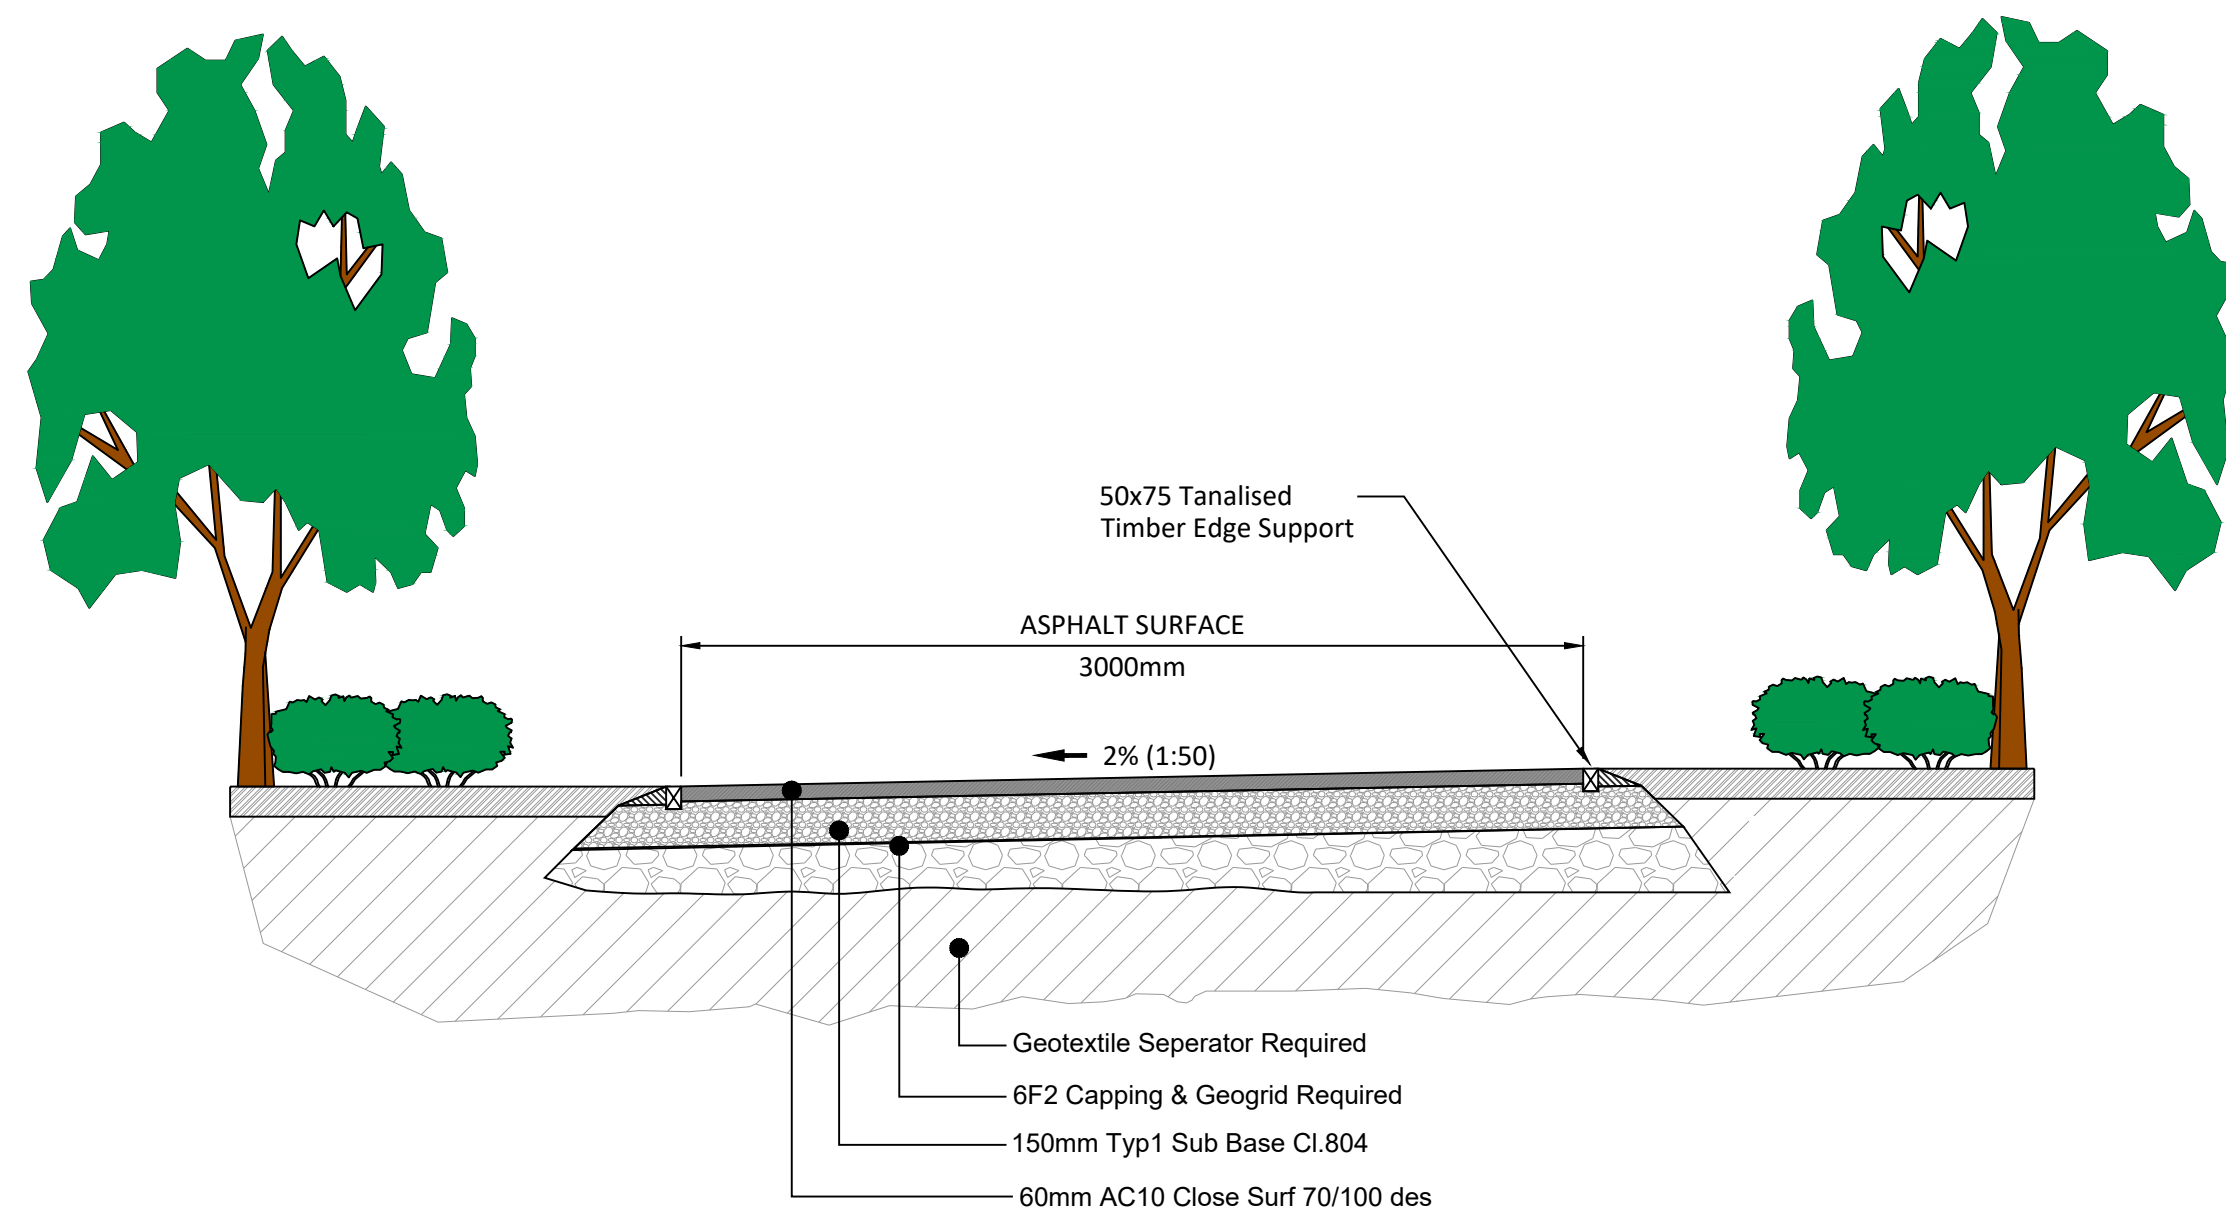

SECTION F-F
TYPICAL TRAIL DETAIL: ASPHALT FINISH
Scale 1:25

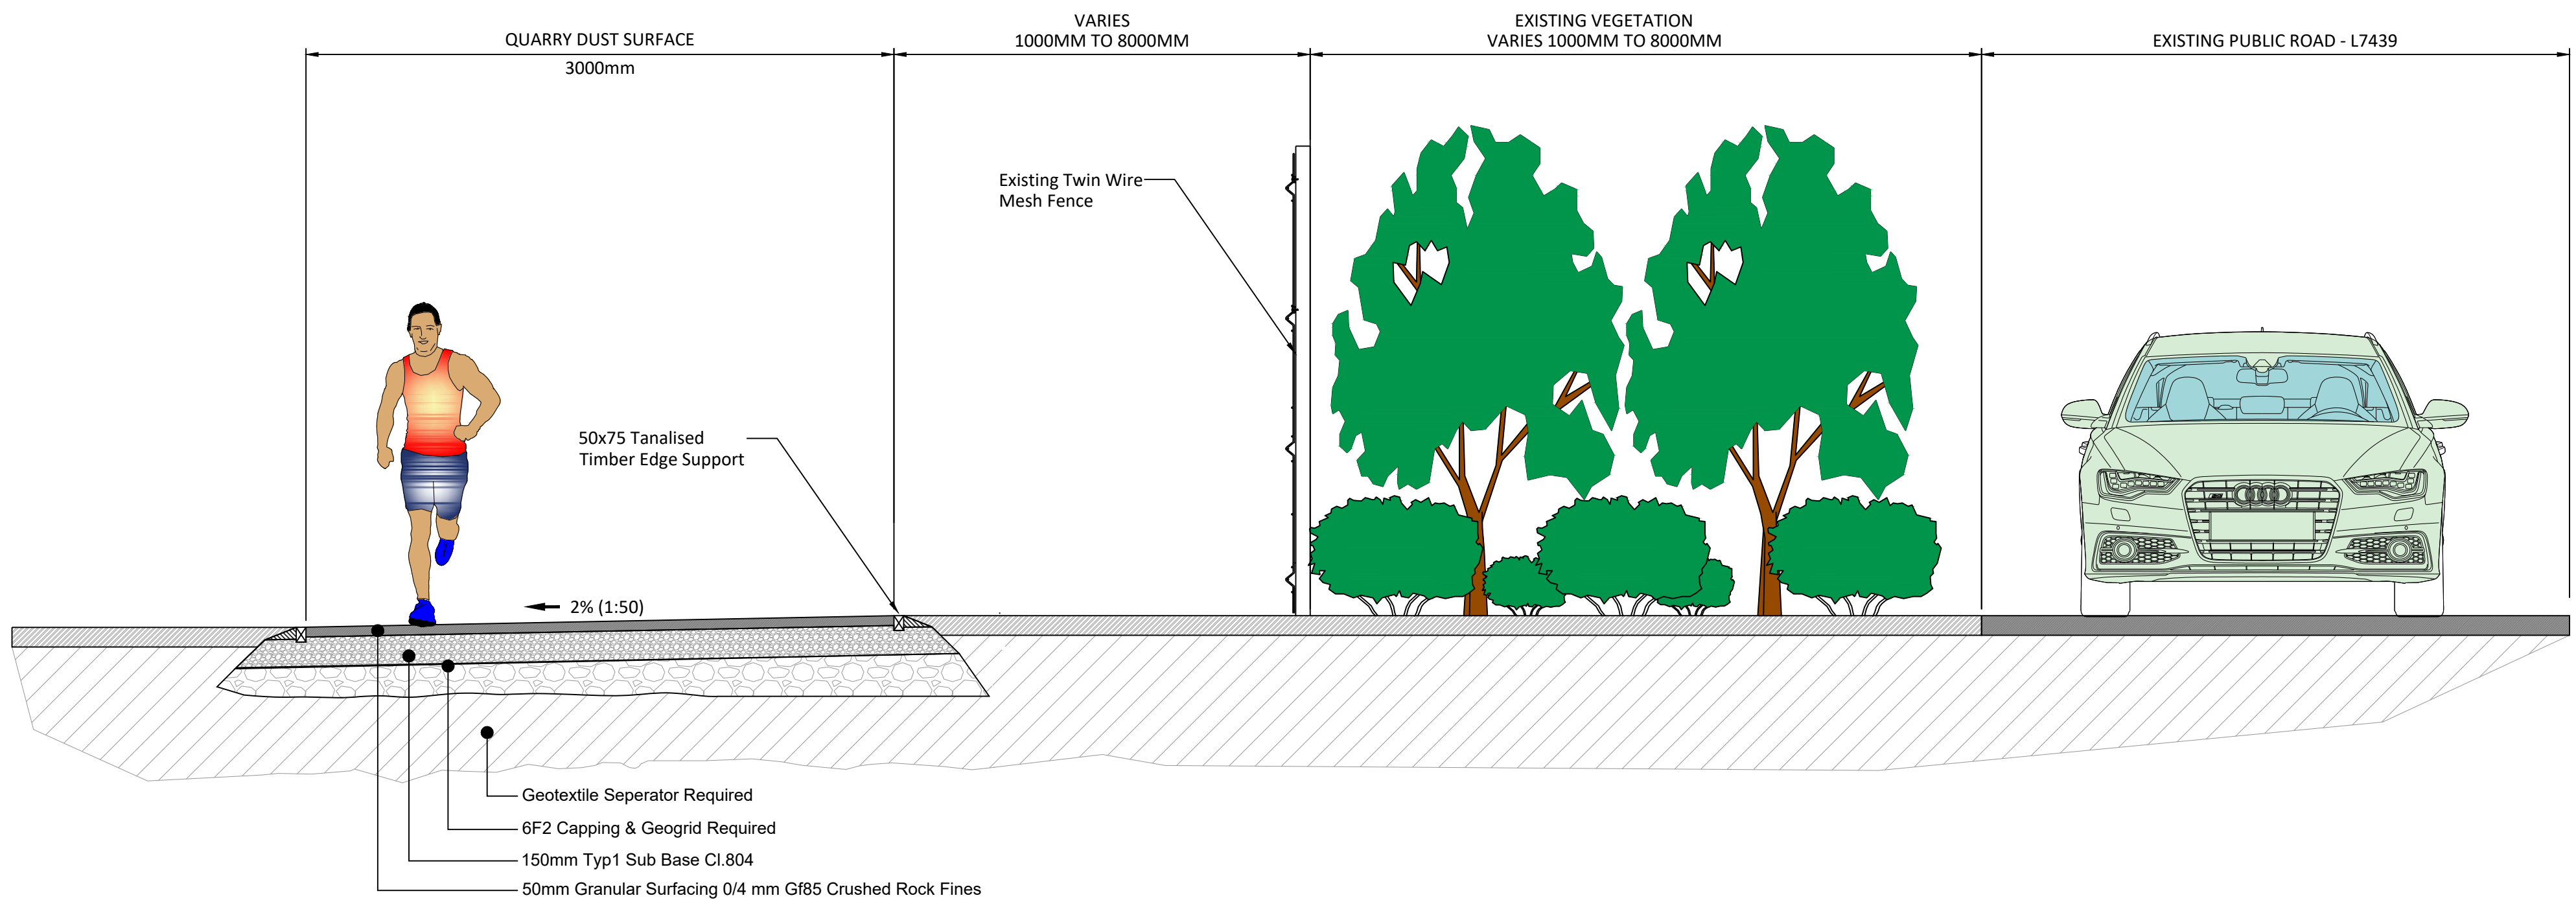

SECTION G-G
TYPICAL TRAIL CROSS SECTION ADJACENT TO PUBLIC ROAD
Scale 1:25

If Applicable : Ordnance Survey Ireland Licence No. CYAL50221678 © Ordnance Survey Ireland and Government of Ireland
OSI 3292, 3355

Rev.	Description	App By	Date
A	ISSUE FOR DISCUSSION	RD	09.11.23
B	ISSUE FOR PLANNING	RD	25.01.24
C	ISSUE FOR PLANNING	RD	01.03.24

PROJECT	CLIENT		
SHEET	EAST GALWAY ECO PARK		
	 Comhairle Chontae na Gaillimhe Galway County Council		
	Date	09.11.23	Project number P22-032
	Drawn by	NS	Drawing Number
	Checked by	GL	P22-032-0201-0002
			Rev C