


**Legend**

- Existing Landfill Area
- Existing Surfaced Access Road
- Existing Gravel Access Road
- Proposed Geogrid infilled with Gravel
- Proposed Bicycle Parking
- Existing Streams
- Existing 2.4 m high V-Mesh Fence
- Existing Timber Post & Wire Mesh Fence
- Areas Restricted to Public
- Existing Woodland
- Existing Hedging
- Proposed Car Park Landscaping
- Control Kiosk

**Note:**

57 no. Total Car Parking Spaces Including:  
 6 no. EV Charging Spaces  
 3 no. Accessible Parking Spaces  
 1 no. Accessible EV Parking Space  
 24 no. EV Ready Parking Spaces

**PLAN LAYOUT**  
Scale 1:150

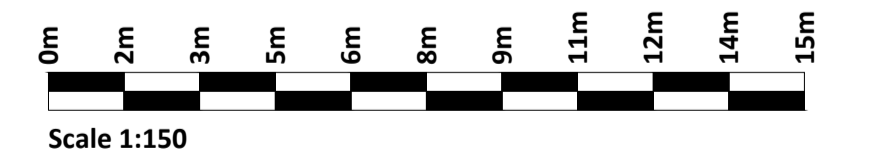

If Applicable : Ordnance Survey Ireland Licence No. CYAL50221678 © Ordnance Survey Ireland and Government of Ireland OSI 3292, 3355

**FEHILY TIMONEY** Cork | Dublin | Carlow  
[www.fehilytimoney.ie](http://www.fehilytimoney.ie)

No part of this document may be reproduced or transmitted in any form or stored in any retrieval system of any nature without the written permission of Fehily Timoney & Company as copyright holder except as agreed for use on the project for which the document was originally issued. Do not scale. Use figured dimensions only. If in doubt - Ask!

Rev.	Description	App By	Date
A	ISSUE FOR DISCUSSION	RD	17.01.24
B	ISSUE FOR PLANNING	RD	13.02.24
C	ISSUE FOR PLANNING	RD	01.03.24

PROJECT	<b>EAST GALWAY ECO PARK</b>			CLIENT	<b>Comhairle Chontae na Gaillimhe</b> Galway County Council		
SHEET	<b>PROPOSED PUBLIC CAR PARK</b>			Date	17.01.24	Project number	P22-032
				Drawn by	NS	Drawing Number	<b>P22-032-0400-0001</b>
				Checked by	GL	Scale (@ A1)	1:150
						Rev	<b>C</b>

O:\ACAD\2022\p22-032\p22-032-0400-0001