




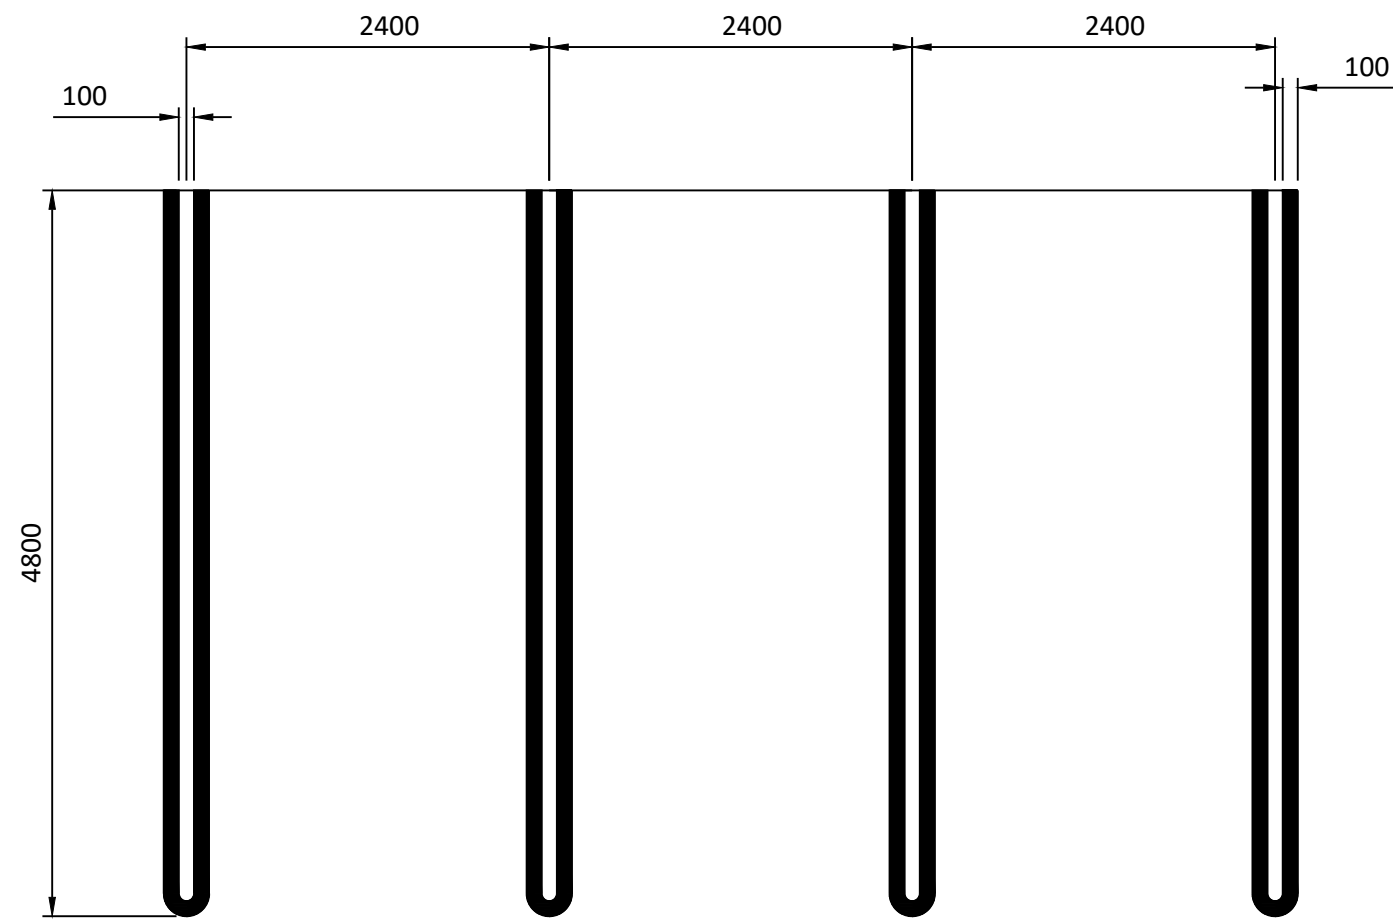


TYPICAL PARKING BAYS
STANDARD PARKING BAY
Scale 1:50

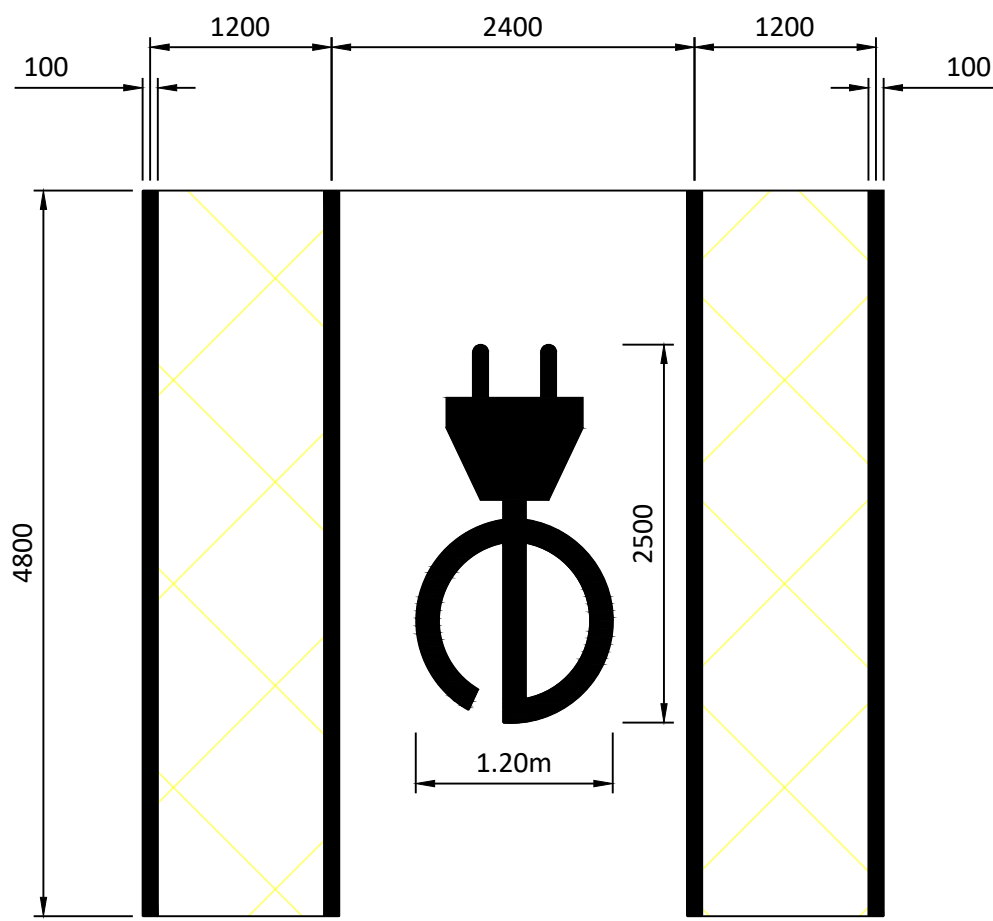

TYPICAL PARKING BAYS
EVCP PARKING BAY
Scale 1:50

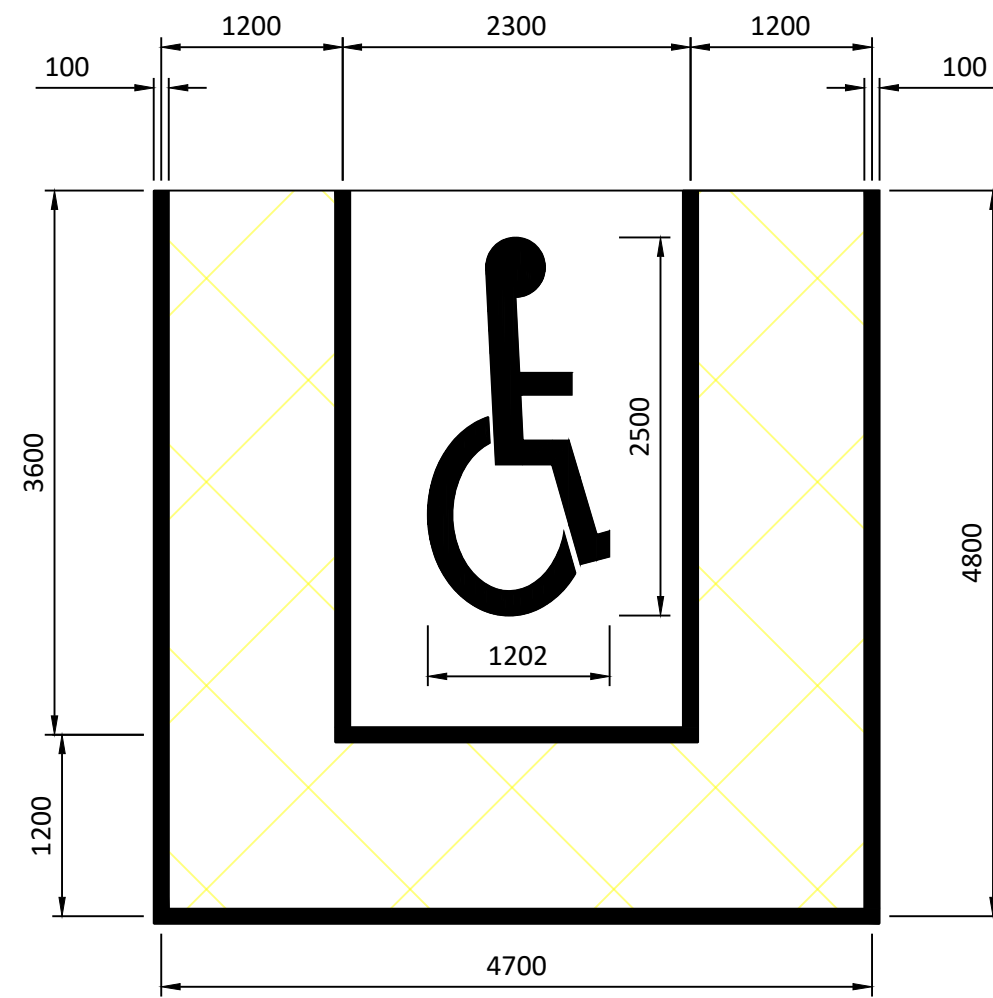

TYPICAL PARKING BAYS
ACCESSABLE PARKING BAYS
Scale 1:50

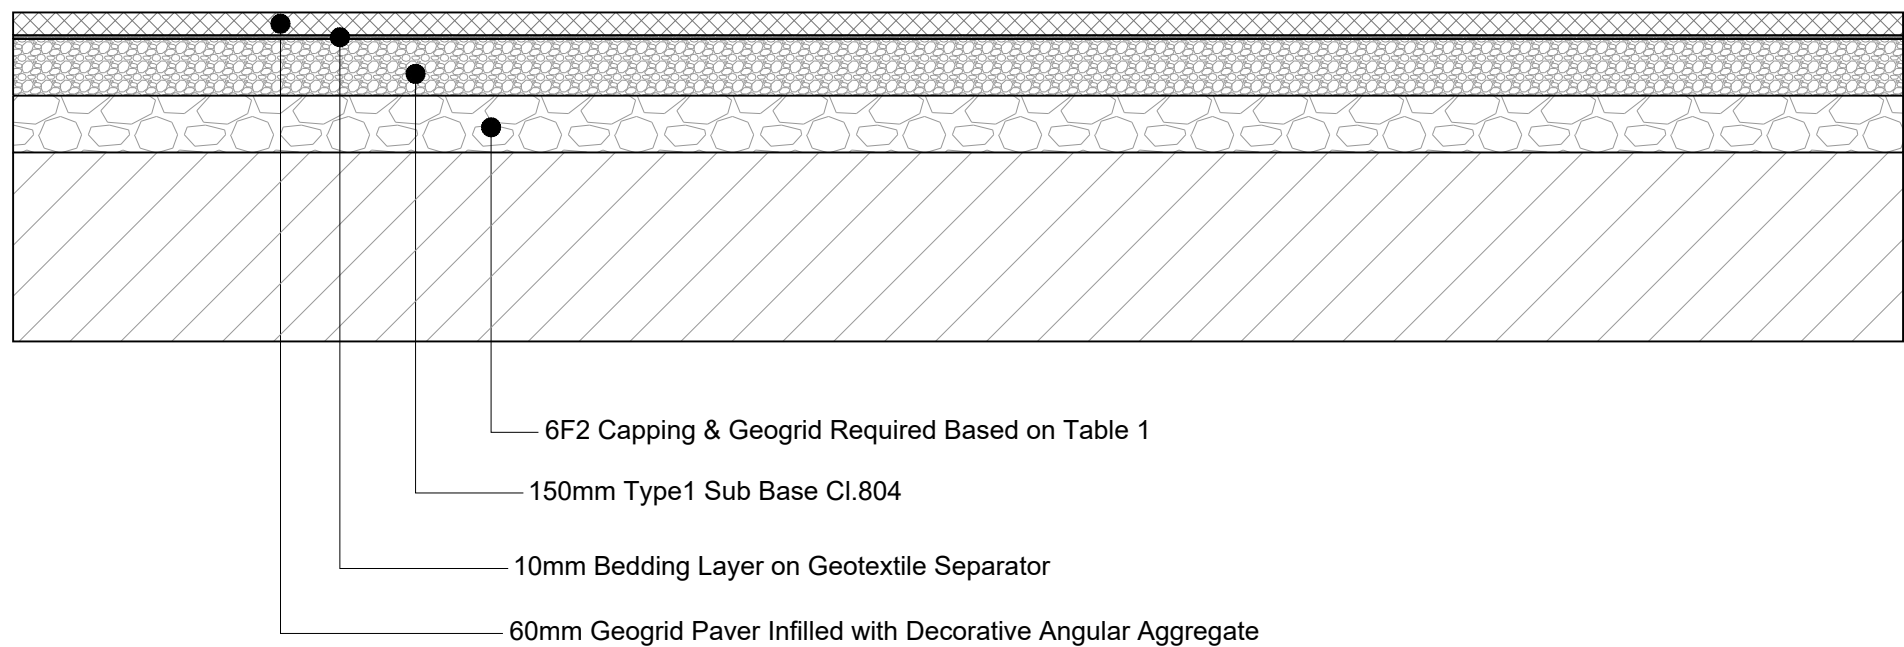

TYPICAL CARPARK
CROSS SECTION DETAIL
Scale 1:20

If Applicable : Ordnance Survey Ireland Licence No. CYAL50221678 © Ordnance Survey Ireland and Government of Ireland
OSI 3292, 3355

Rev.	Description	App By	Date
A	ISSUE FOR DISCUSSION	RD	17.01.24
B	ISSUE FOR PLANNING	RD	13.02.24
C	ISSUE FOR PLANNING	RD	01.03.24

PROJECT	CLIENT		
SHEET	Comhairle Chontae na Gaillimhe Galway County Council		
	EAST GALWAY ECO PARK		
	PROPOSED PUBLIC CAR PARK DETAILS		
	Date	17.01.24	Project number P22-032
	Drawn by	NS	Drawing Number
	Checked by	GL	P22-032-0400-0002
	Scale (@ A1) 1:50000		Rev C