


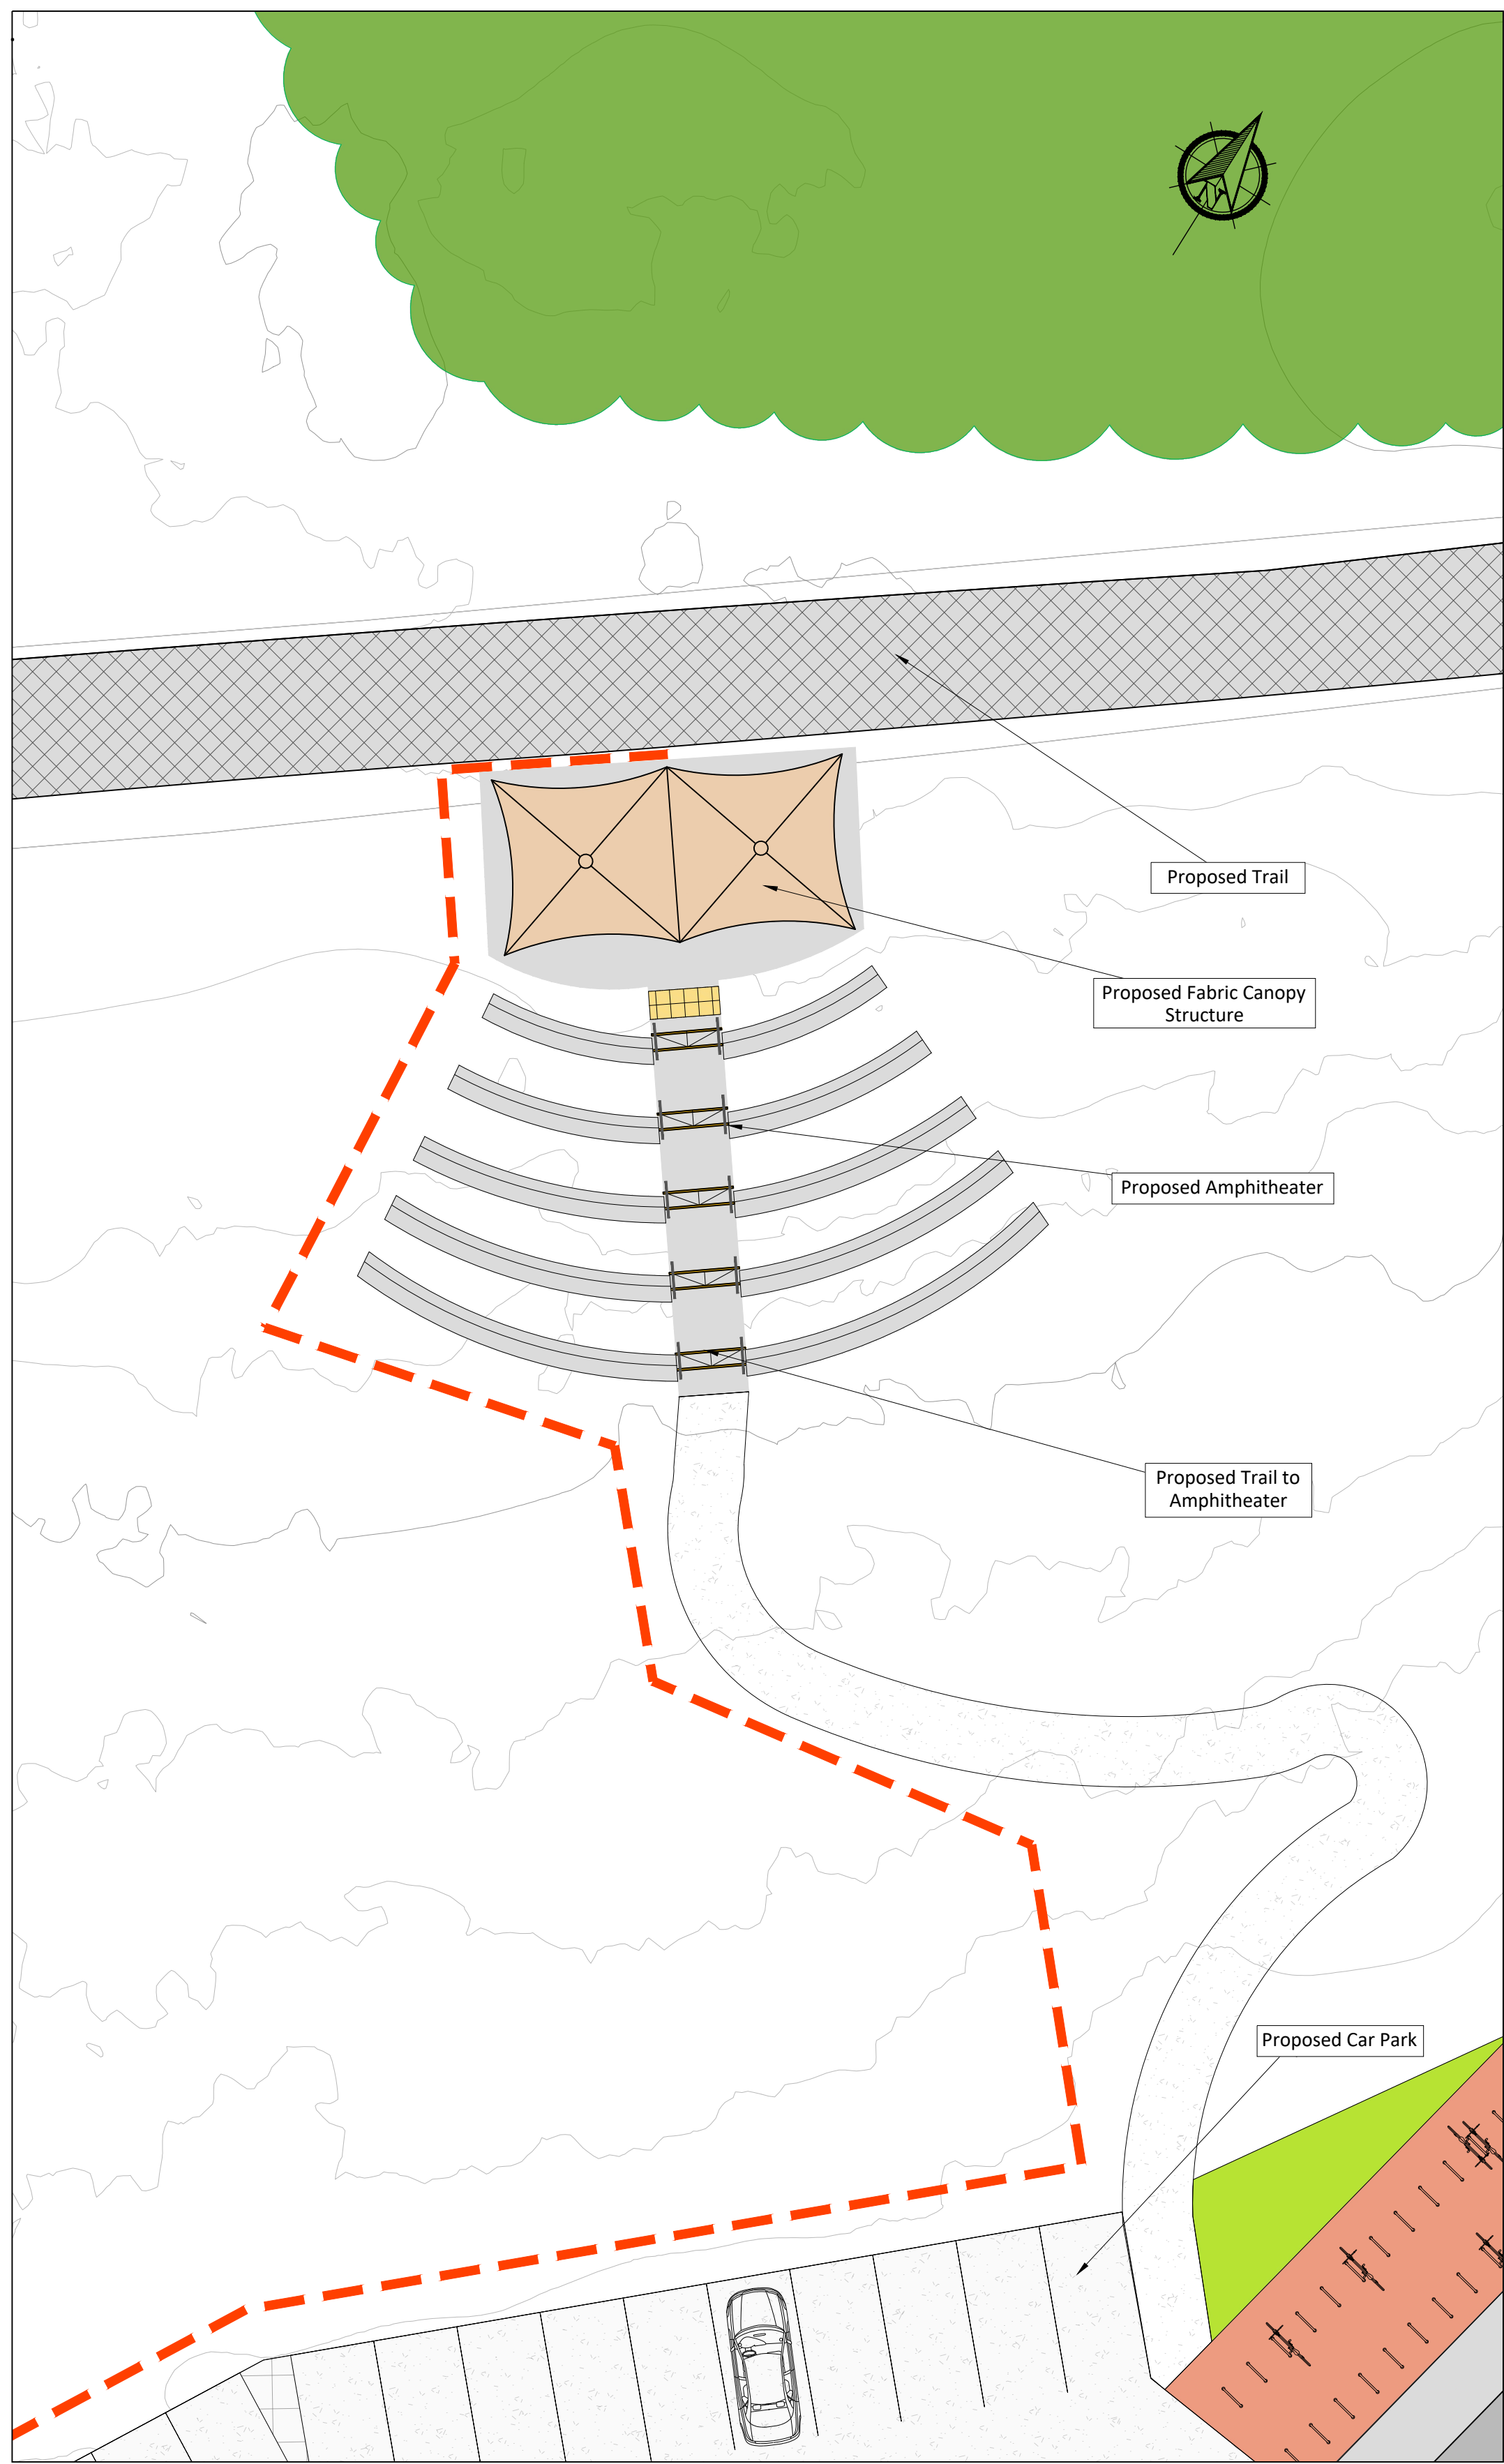

PROPOSED AMPHITHEATER LOCATION PLAN


Scale 1:150

If Applicable : Ordnance Survey Ireland Licence No. CYAL50221678 © Ordnance Survey Ireland and Government of Ireland
OSI 3292, 3355

Rev.	Description	App By	Date
A	ISSUE FOR DISCUSSION	RD	17.01.24
B	ISSUE FOR PLANNING	RD	13.02.24
C	ISSUE FOR PLANNING	RD	01.03.24


TYPICAL AMPHITHEATER SEATING TERRACE SECTION

Scale 1:50

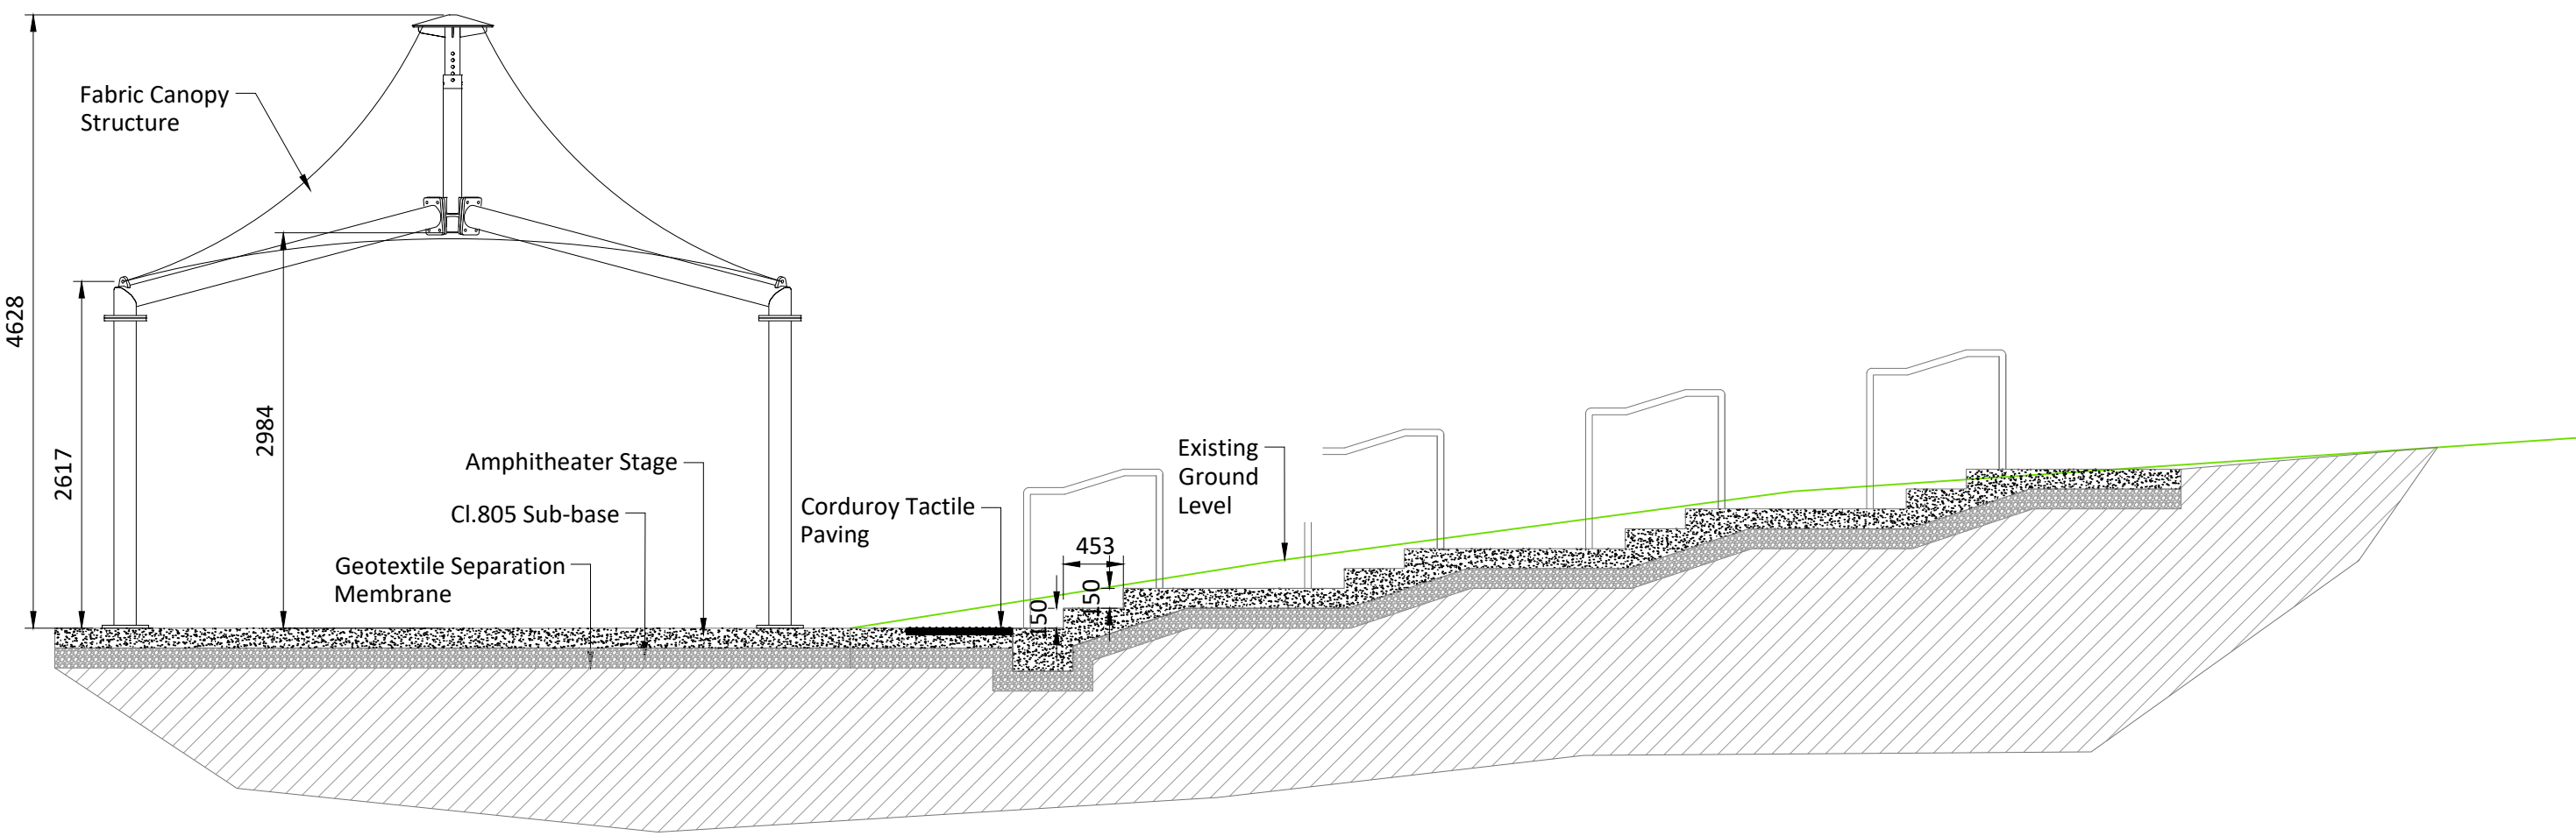


TYPICAL AMPHITHEATER FOOTPATH SECTION

Scale 1:50

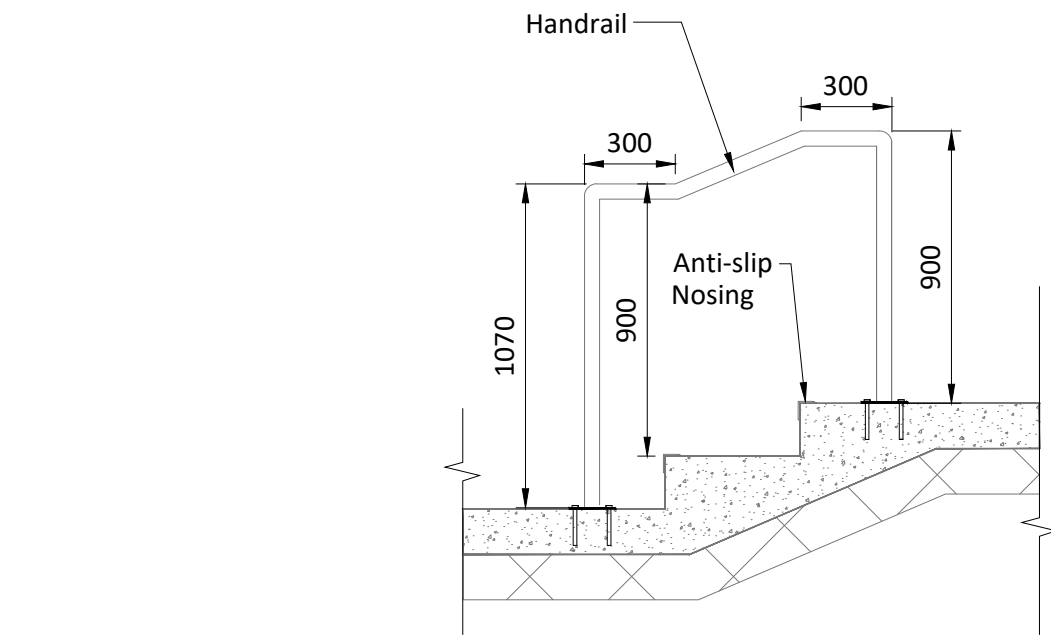

TYPICAL AMPHITHEATER STEP DETAIL


Scale 1:25

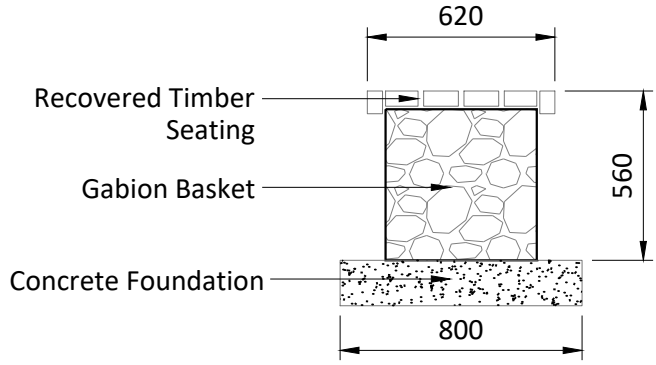

TYPICAL GABION SEAT DETAIL

Scale 1:25

- Legend
- Existing Surfaced Access Road
 - Existing Gravel Access Road
 - Proposed Geogrid infilled with Gravel
 - Proposed Bicycle Parking
 - Existing Woodland
 - Proposed Electrical Supply

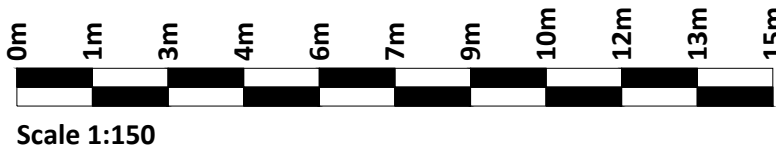

PROJECT

EAST GALWAY ECO PARK

SHEET

PROPOSED AMPHITHEATER

CLIENT



Comhairle Chontae na Gaillimhe
Galway County Council

Date

17.01.24

Drawn by

NS

Checked by

GL

Project number

P22-032

Drawing Number

P22-032-0400-0007

Scale (@ A1)

1:150

Rev

C

O:\ACAD\2022\P22-032\P22-032-0400-0007