




- Legend**
- Existing Landfill Area
 - Existing Surfaced Access Road
 - Existing Gravel Access Road
 - Proposed Geogrid infilled with Gravel
 - Proposed Bicycle Parking
 - Existing Streams
 - Areas Restricted to Public
 - Twin 250mm SDR17 Ring Gas Collection Ring Main
 - Existing 2.4 m high V-Mesh Fence
 - Existing Timber Post & Wire Mesh Fence
 - Proposed Timber Post & Wire Mesh Fence
 - Proposed 2.4m High Paladin Fence
 - Proposed 1.2m High Paladin Fence
 - Proposed Hardstanding Area
 - Proposed Gate
 - Proposed Landscaping

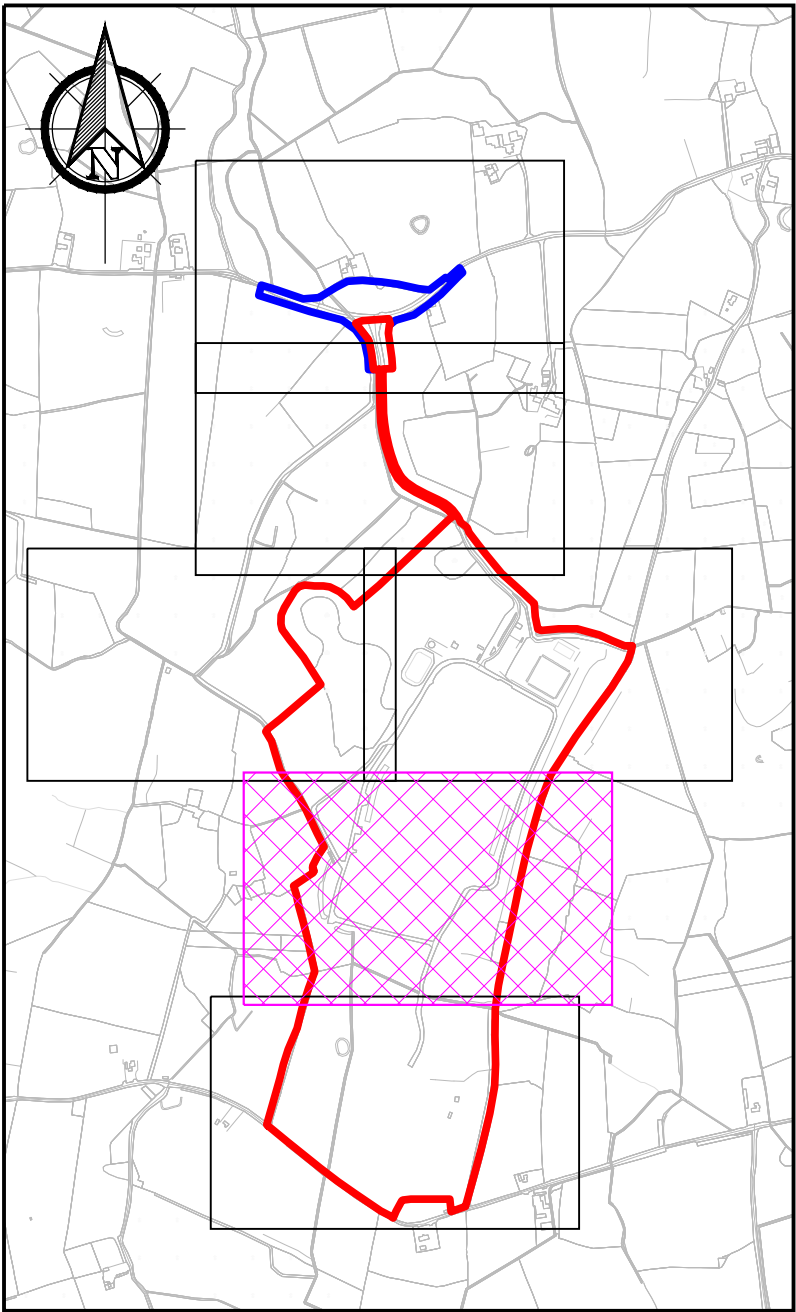

SHEET 5 OF 6
Scale 1:1000

0m 10m 20m 30m 40m 50m 60m 70m 80m 90m 100m
Scale 1:1000

KEY PLAN
Scale 1:15000

If Applicable : Ordnance Survey Ireland Licence No. CYAL50221678 © Ordnance Survey Ireland and Government of Ireland OSI 3292, 3355

FEHILY TIMONEY Cork | Dublin | Carlow
www.fehilytimoney.ie

No part of this document may be reproduced or transmitted in any form or stored in any retrieval system of any nature without the written permission of Fehily Timoney & Company as copyright holder except as agreed for use on the project for which the document was originally issued. Do not scale. Use figured dimensions only. If in doubt - Ask!

Rev.	Description	App By	Date
A	ISSUE FOR DISCUSSION	RD	17.01.24
B	ISSUE FOR PLANNING	RD	13.02.24
C	ISSUE FOR PLANNING	RD	01.03.24

PROJECT	EAST GALWAY ECO PARK			CLIENT	 Comhairle Chontae na Gaillimhe Galway County Council		
SHEET	PROPOSED FENCING SHEET 5 OF 6			Date	17.01.24	Project number	P22-032
				Drawn by	NS	Drawing Number	P22-032-0500-0006
				Checked by	GL	Rev	C

O:\ACAD\2022\P22-032\P22-032-0500-0006