


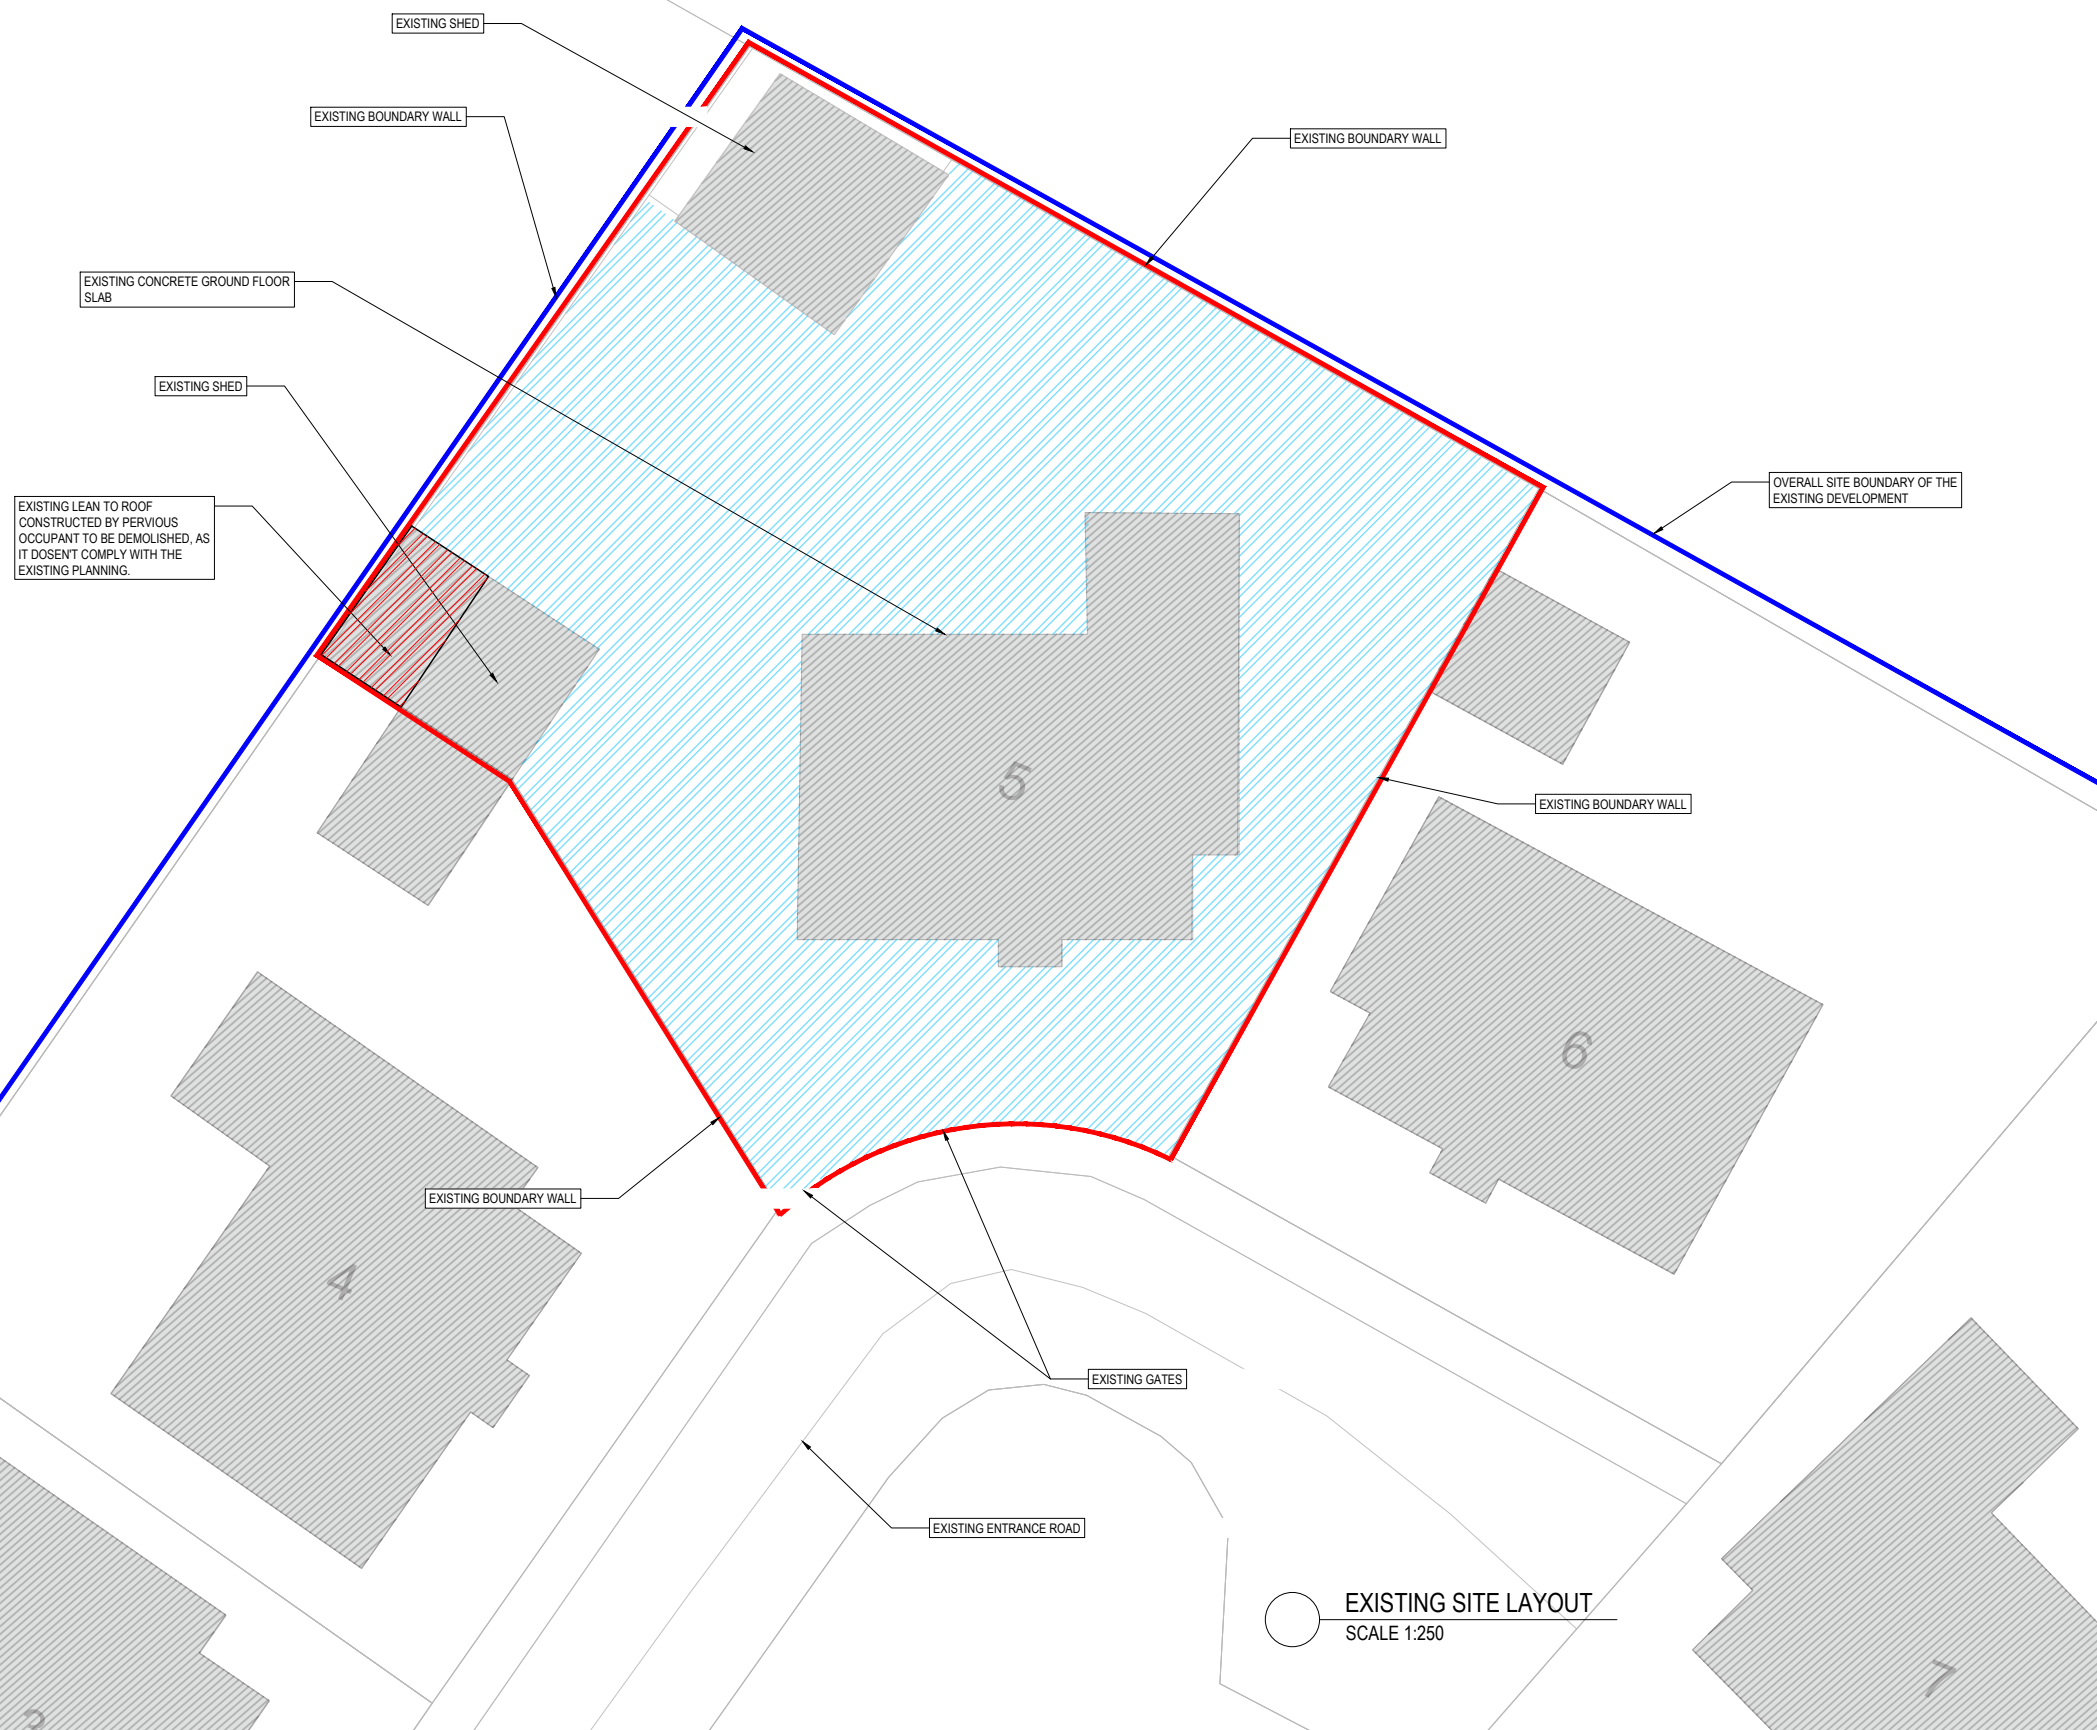
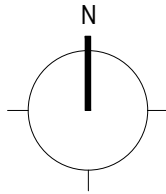


LEGEND:

-  = EXISTING TARMACADAM AREA
-  = SITE BOUNDARY
-  = EXISTING BUILDING LOCATIONS



 EXISTING SITE LAYOUT
SCALE 1:250


General Notes:

1. THIS DRAWING IS THE PROPERTY OF D. FALLON CONSULTING ENGINEERS. IT IS A CONFIDENTIAL DOCUMENT AND MUST NOT BE COPIED, USED, OR ITS CONTENT DIVULGED WITHOUT PRIOR CONSENT.
2. ALL WORKS TO COMPLY WITH THE BUILDING REGULATIONS AND THE BUILDING CONTROL ACT 2014, CURRENT IRISH STANDARDS AND CODES OF PRACTICE.
3. DO NOT SCALE, ALL DIMENSIONS TO BE CHECKED ON SITE AND ANY DISCREPANCIES TO BE NOTIFIED TO ARCHITECT / ENGINEER.
4. ALL CONTRACTORS, WHETHER MAIN OR SUB CONTRACTORS MUST VISIT THE SITE AND ARE RESPONSIBLE FOR TAKING AND CHECKING ANY AND ALL DIMENSIONS AND LEVELS THAT RELATE TO THE WORKS.
5. WHERE THIS DRAWING CONTAINS DISCREPANCIES IN RELATION TO OTHER RELEVANT DOCUMENTS, SUCH DISCREPANCIES SHALL BE BROUGHT TO THE ATTENTION OF THE ARCHITECTS / ENGINEERS WHO SHALL ISSUE A WRITTEN INSTRUCTION AS TO WHICH INFORMATION IS TO BE FOLLOWED, AND UNTIL SUCH INSTRUCTIONS HAS BEEN ISSUED ANY WORK CARRIED OUT ON FOOT OF THE DISCREPANCIES SHALL BE UNAUTHORISED.
6. PROPRIETARY ITEMS SHALL BE FIXED IN STRICT ACCORDANCE WITH MANUFACTURERS INSTRUCTIONS.

IRISH GRID CO-ORDINATES:
EASTINGS (X) = 177669, NORTHINGS (Y) 252505

P01	Planning Issue	DBE	CH	10/05/2024
Rev:	Description:	By:	App:	Date:

Status: PLANNING ISSUE



D.Fallon
 Consulting Engineers
Galway Office: 25 O'Connell Court, Tuam Road, Galway G61 1Y914 (091) 380 792
 Dublin Office: Lis Carr Business Centre, 51-52 Fitzwilliam Sq West, Dublin 2 (01) 529 4100
 Email: info@dfalloneng.com
 Web: www.falloneng.com

Client: Galway County Council

Project: GCC Framework For Social & Affordable Residential Development

Drawing: Existing Site Layout

Scale At A3: 1:250	Date: May 2024	Job No: G2314	Status Code: X
Drawing Number: G2314DG0001		Revision: P01	