



A Section A-A
1 : 200



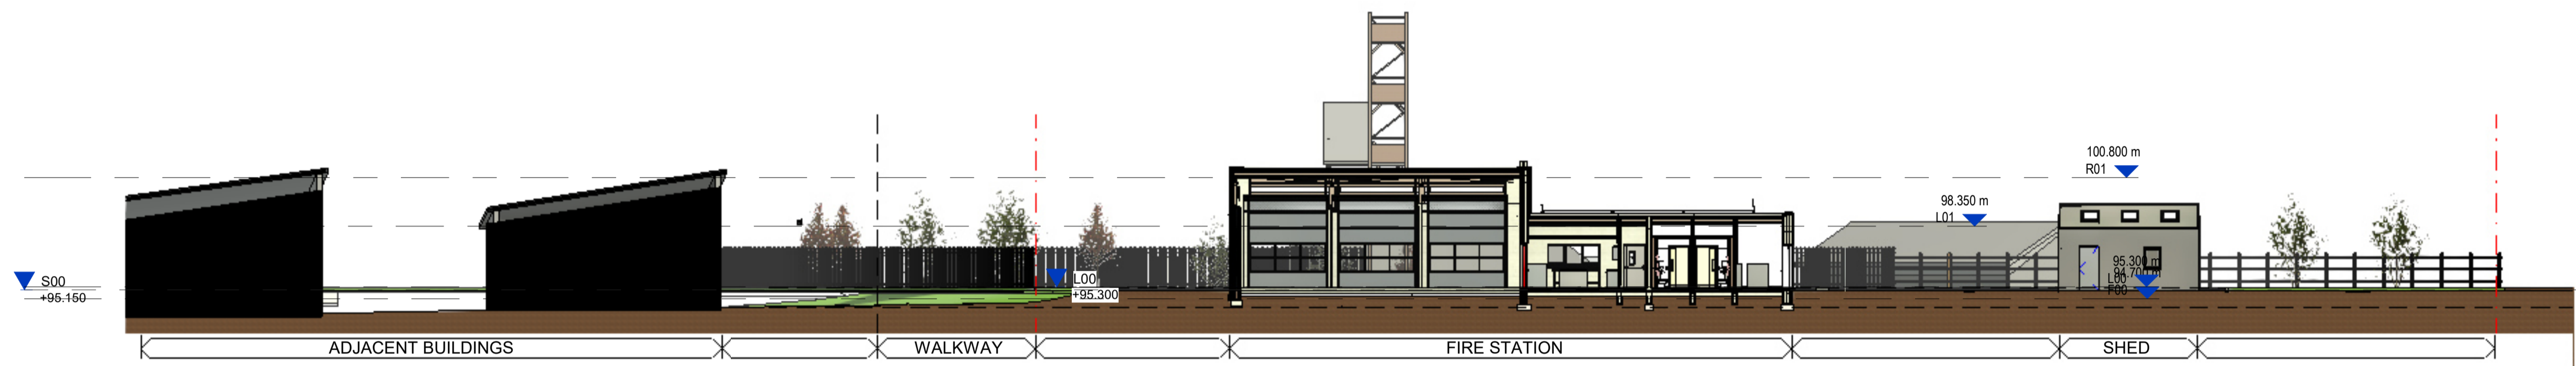

B Section B-B
1 : 200



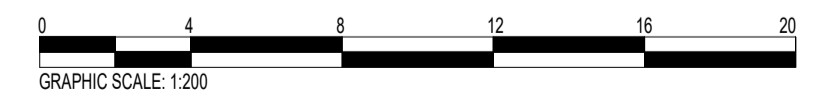PART 8 PLANNING APPLICATION



NOTE:
 • ALL SERVICES, LEVELS, AND STRUCTURE TO ENGINEERS DETAILS/SPECIFICATIONS NOT FOR CONSTRUCTION PURPOSES

Rev	Description	JPM	10/10/2024
By	Date		
0	Issued for Planning (Part VIII)	JPM	10/10/2024
 		SLIGO Second Floor Hanson Building Daily Park Road Sligo, F91 P792 071 915 0022	GALWAY Suite 4, Cloch Mills, Dublin Road, Galway, H91 V9TE 091 483 934
Client: GALWAY COUNTY COUNCIL		DUBLIN 81 Amiens Street Dublin 1, D01 N2F5 01 876 4600	
Project: LOUGHREA FIRE STATION			
Description: CONTEXTUAL SITE SECTIONS AND RENDERS			Scale: As indicated
Status: P3	Pro No: 211109	Drawing No: LFS- S00 - DR - VHA - AR - 1106	Rev: 0
Date: 07 OCT 2024		Drawn by: JPM	Checked by: BF