


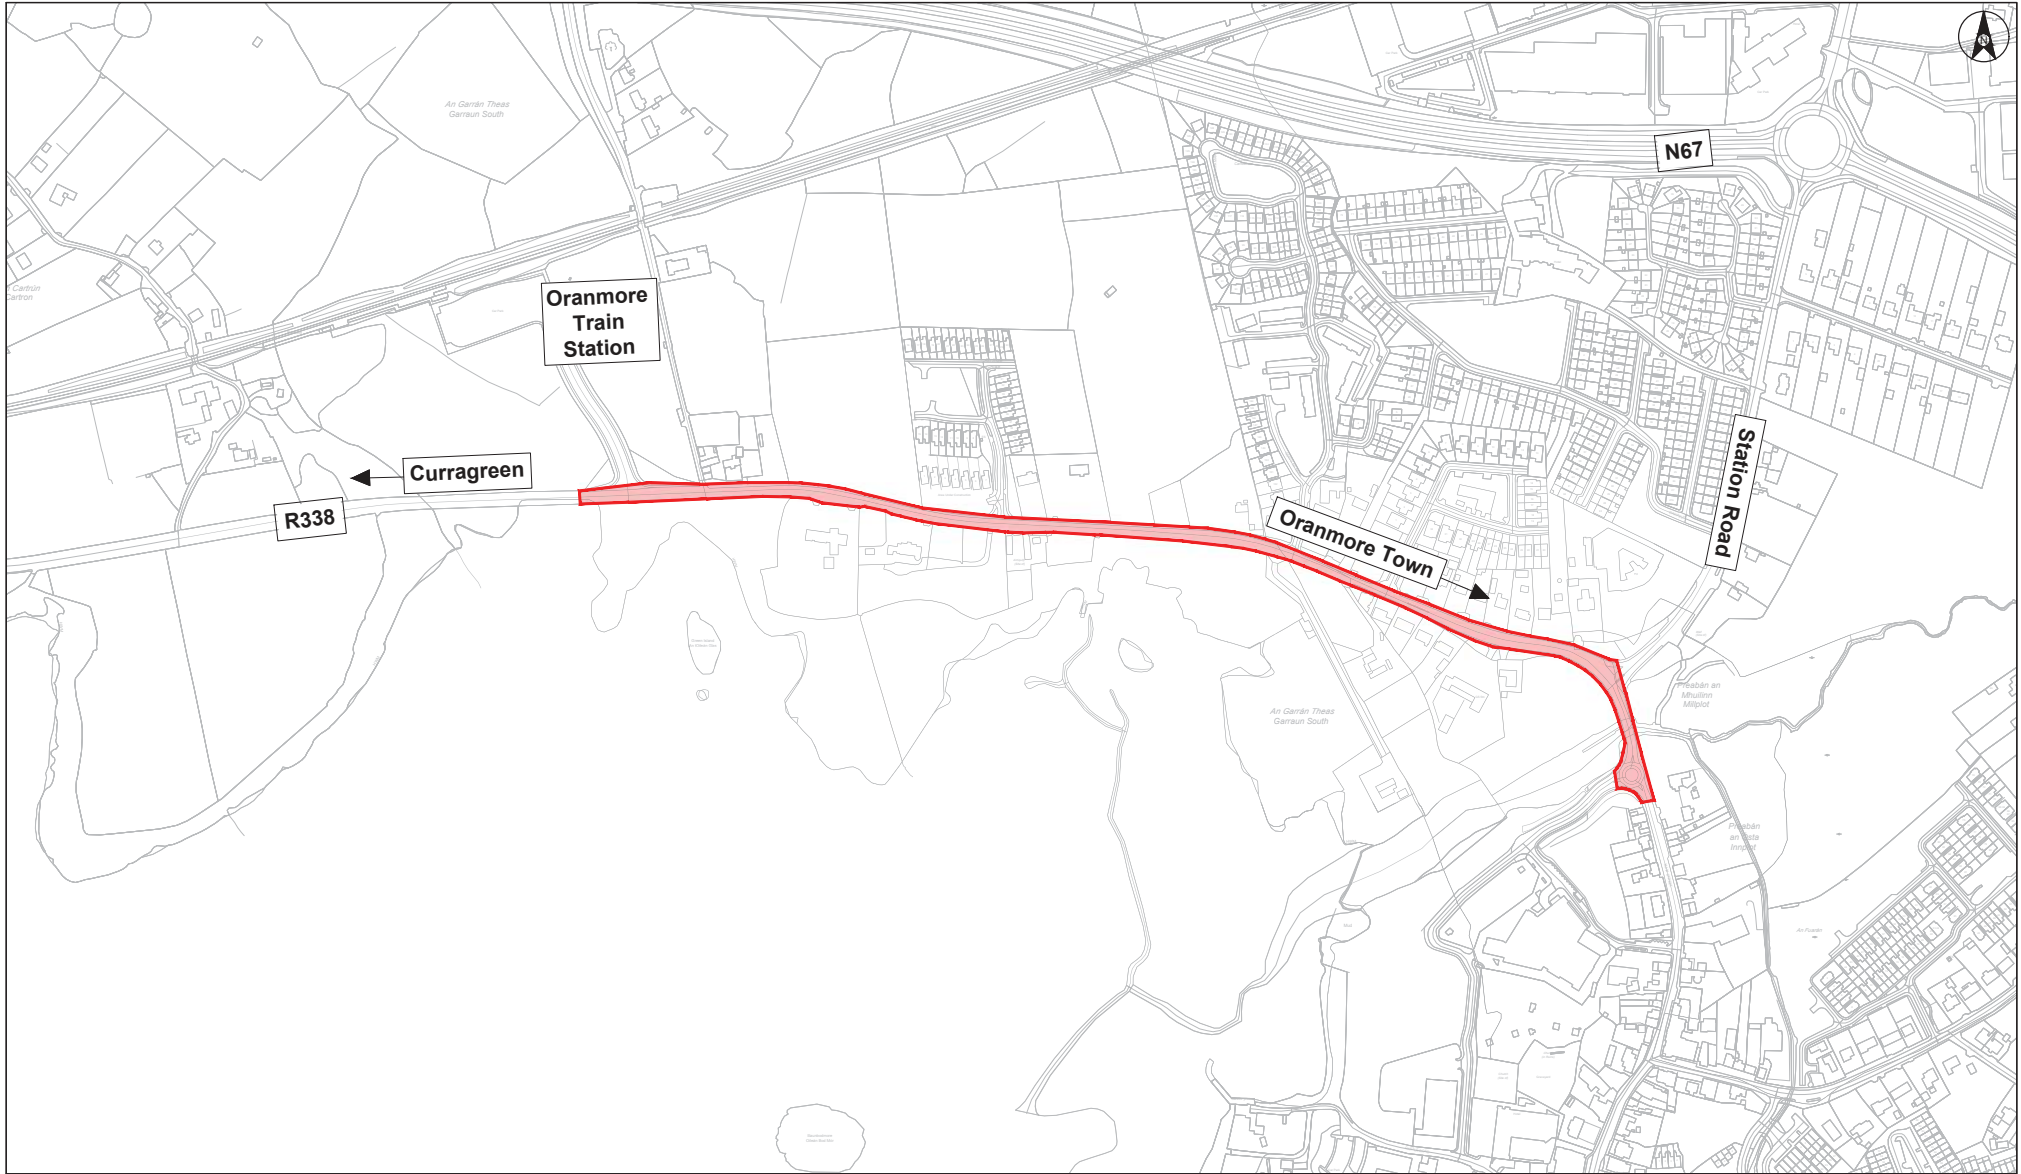

 Independent Specialists · Engineering Solutions	Client:  Comhairle Chontae na Gaillimhe Galway County Council	Rev	Date	Comments	Project: Oranmore to the Train Station Active Travel Project, Phases 2 to 4				
					Drawing Title: Study Area				
					Scale: 1:5000 @ A3	Date: 14/12/2023	Drawn: AMG	Check: MAH	Approved: PJM
					Drawing No: P23133-PMCE-XX-XX-DG-CR_1_0001	Suitability: S0	Revision: 1.0	Status: Draft	