



Urn Plot Foundation Details

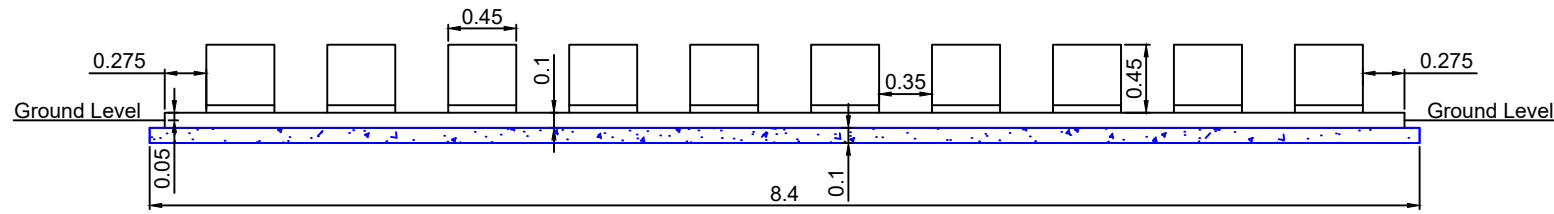


Elevation

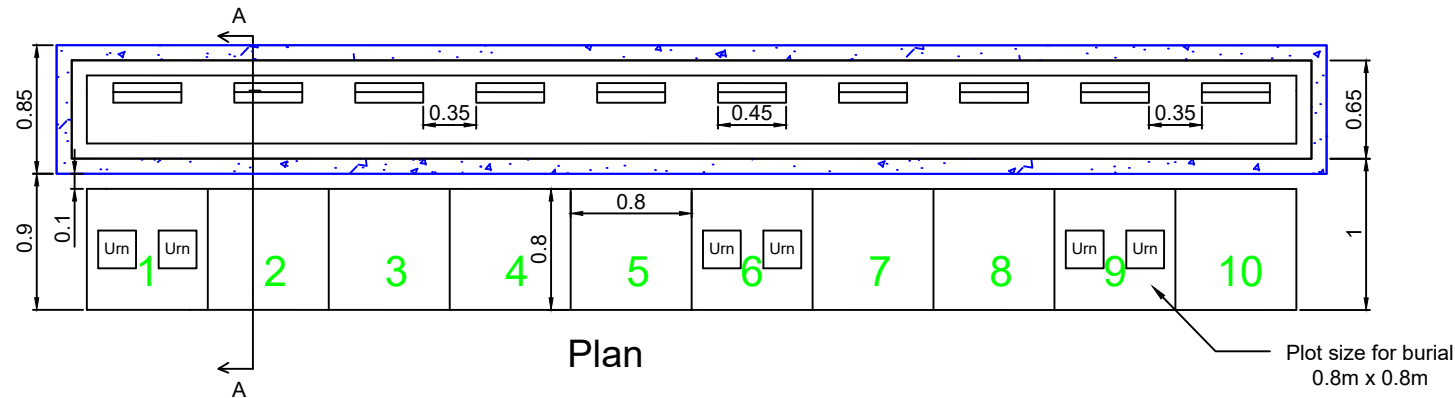

Plan


Plot size for burial
0.8m x 0.8m

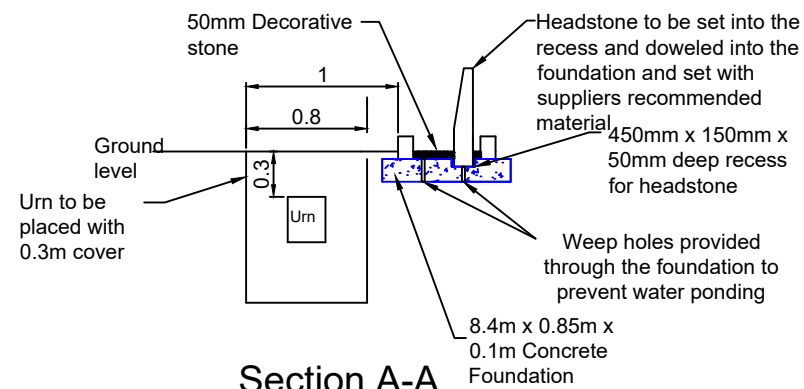


Section A-A

Scale 1:50


Headstone Details

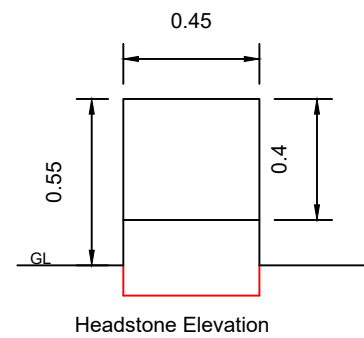

Headstone Elevation

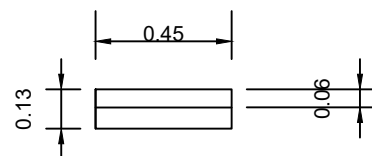


Headstone Plan

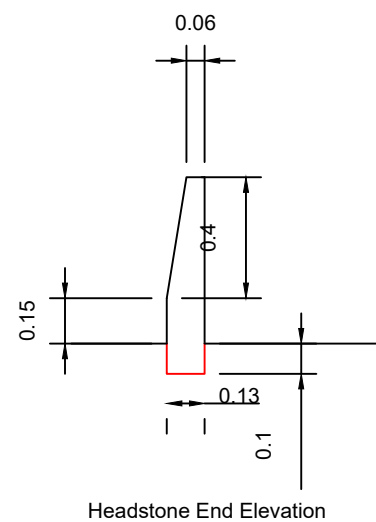

Headstone End Elevation

Headstone to be made from black polished granite

Headstone to be bonded to the concrete base within the provided socket. Headstone to be doweled and bonded with suppliers recommended materials.

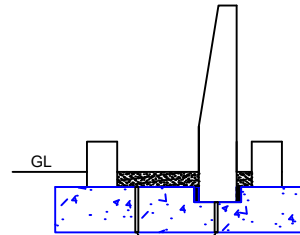

Weep holes to be provided through foundation to prevent water ponding



Scale 1:25

LEGEND

DRAWING STATUS

Proposal drawn by Galway County Council



GALWAY COUNTY COUNCIL
Comhairle Chontae na Gaillimhe
Environmental Department
County Hall, Prospect Hill, Galway
091 509510
Email: Environment@galwaycoco.ie
Web www.galway.ie

Kilconieron Burial Ground Extension

Urn Plot Details

Folio Number
GY 44910

TOWNLAND
Hollypark

Drawing Number
E072024-05

Note
All Dimensions
are in meters

SCALES @A3
As Shown

DATE
16/09/2024