

ENVIRONMENTAL DEPARTMENT

Part 8 Planning Permission Application Drawings for new Burial Ground for Eanach Dhúin

April 2025



Environmental Department, Galway County Council
Post Office Box No. 27 Aras an Chontae
Prospect Hill, Galway, H91 H6KX

Tel: +353-091-509510
Email: environment@galwaycoco.ie
www.galway.ie

Part 8 Planning Permission Application Drawings for new Burial Ground for Eanach Dhúin

<u>Drawing Title</u>	<u>Drawing No</u>
PRAI Map	P8PA2025-001
Overall Site Layout	P8PA2025-002
Plot Layout & Dimensions	P8PA2025-003
Access Road	P8PA2025-004
Line of Sight	P8PA2025-005
Road Widening	P8PA2025-006
Drainage & Soakways	P8PA2025-007
Fencing Layout	P8PA2025-008
Urn Details	P8PA2025-009
Landscaping Layout	P8PA2025-010



Environmental Department, Galway County Council
Post Office Box No. 27 Aras an Chontae
Prospect Hill, Galway, H91 H6KX

Tel: +353-091-509510
Email: environment@galwaycoco.ie
www.galway.ie



Legend:

Eanach Dhúin Potential site, Eanach Dhúin, Co.Galway.

Townland Eanach Dhúin
Barony Clare
County Galway

Location Folio: GY85755F

Site Center Point Coordinates:
E: 528568 N: 728511


Extract from O.S. Sheets:

1:2500; 3085-C.

BG Development Area Outlined in Red
BG Area: 1.151 Acres

Road Widening Area Shaded in Green
Road Widening Area: 0.120 Acres

Total Site Area: 1.324 Acres

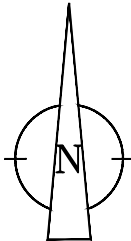

Prepared by:

Signed: *Donal McCormack*


Donal McCormack
Assistant Engineer
Environmental Department
Galway County Council.

Date: 06-03-2025

ITM: E 528405, N 738404

© National Mapping Division of Tailte Éireann. All rights reserved. Licence number CYAL50333446.

	GALWAY COUNTY COUNCIL Comhairle Chontae na Gaillimhe Áras an Chontae, Cnoc na Radharc, Gaillimh.	Proposed Burial Ground Site for Eanach Dhúin, Co. Galway	Location: Eanach Dhúin, Co. Galway		Title: PRAI Map
			Scales: 1:2500	Date: April 2025	Drawing No: P8PA2025-001
			Map Sheet: 3085-C	Drawn: DMC	Approved By:

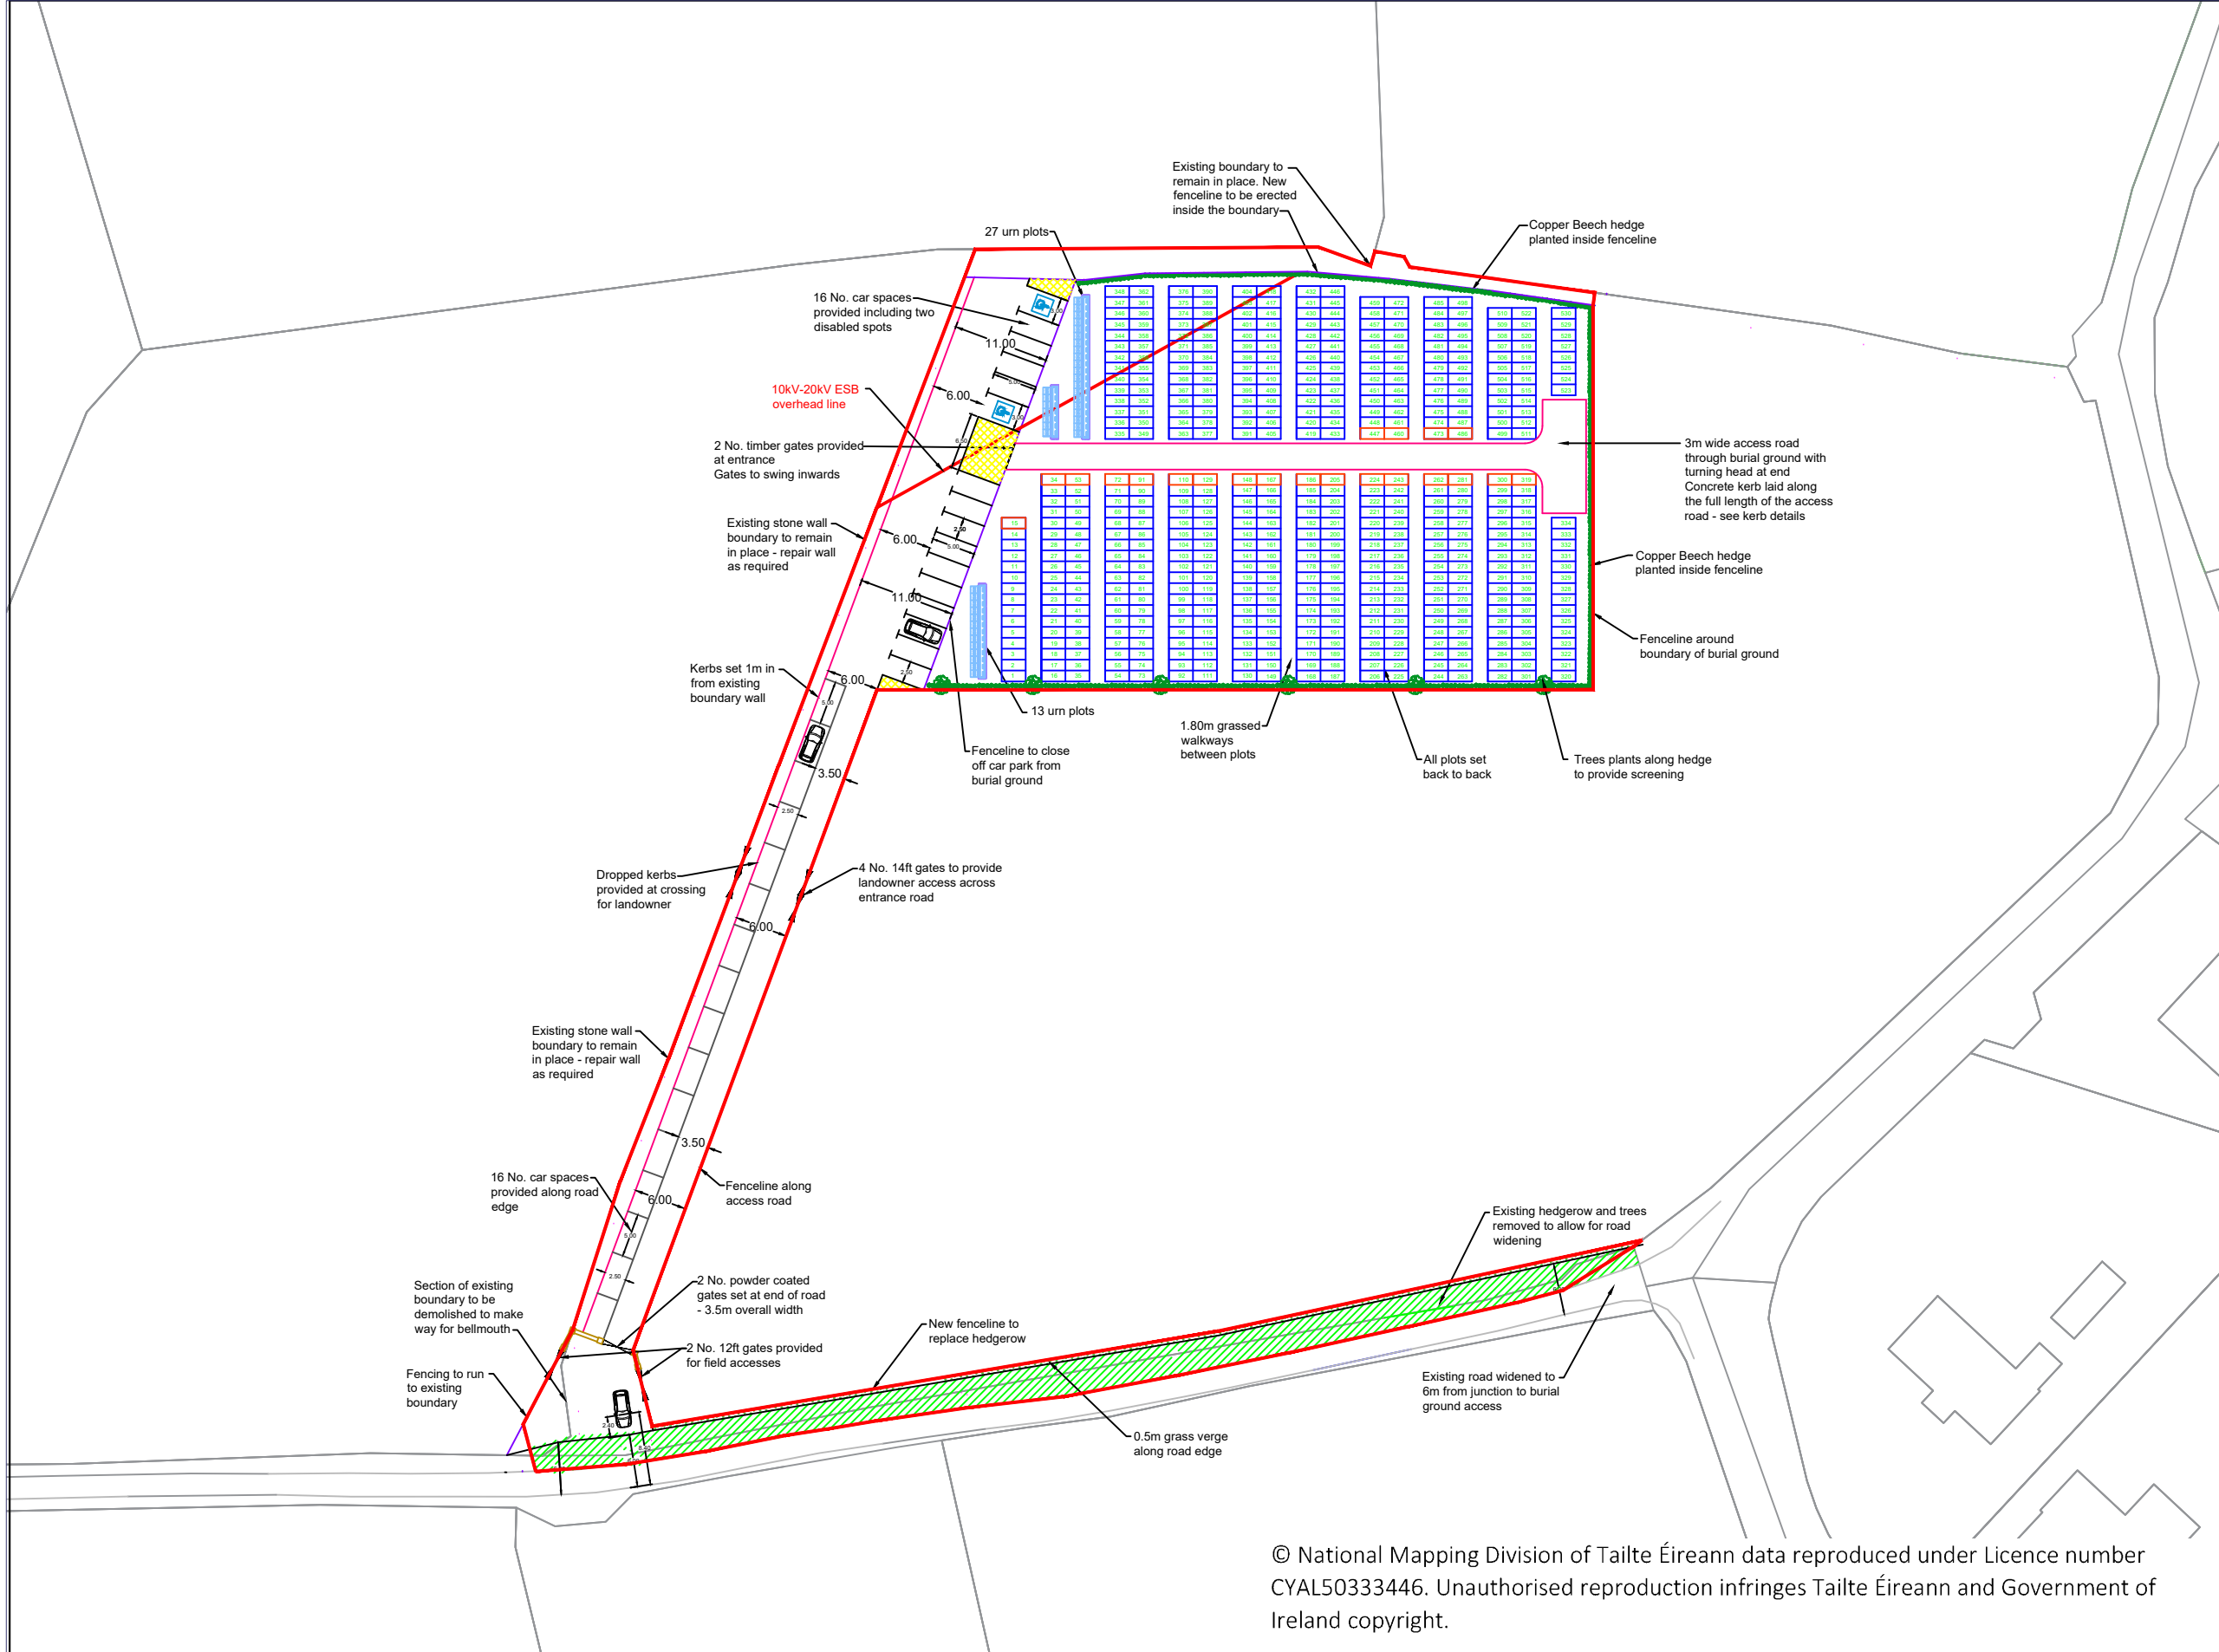

© National Mapping Division of Tailte Éireann data reproduced under Licence number CYAL50333446. Unauthorised reproduction infringes Tailte Éireann and Government of Ireland copyright.

LEGEND BELOW




SYMBOL	DESCRIPTION
	Proposed Boundary Hedge
	Proposed Fenceline
	Proposed Works Boundary
	New Road Verge
	Proposed Kerbs
	Existing Land Boundary
	Proposed Stonewall
	New Road Widening

DRAWING STATUS
BG Proposal Drawn by Galway County Council

GALWAY COUNTY COUNCIL
Comhairle Chontae na Gaillimhe
Environmental Department
County Hall, Prospect Hill, Galway
091 509510
Email: Environment@galwaycoco.ie
Web www.galway.ie

Overall Site Layout

Folio Number GY85755F	TOWNLAND Eanach Dhúin
Drawing Number P8PA2025-002	All Dimensions are in meters
SCALES @A3 1:750	DATE 02-Apr-2025

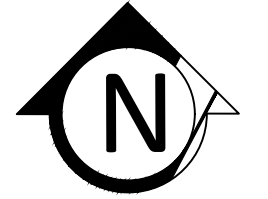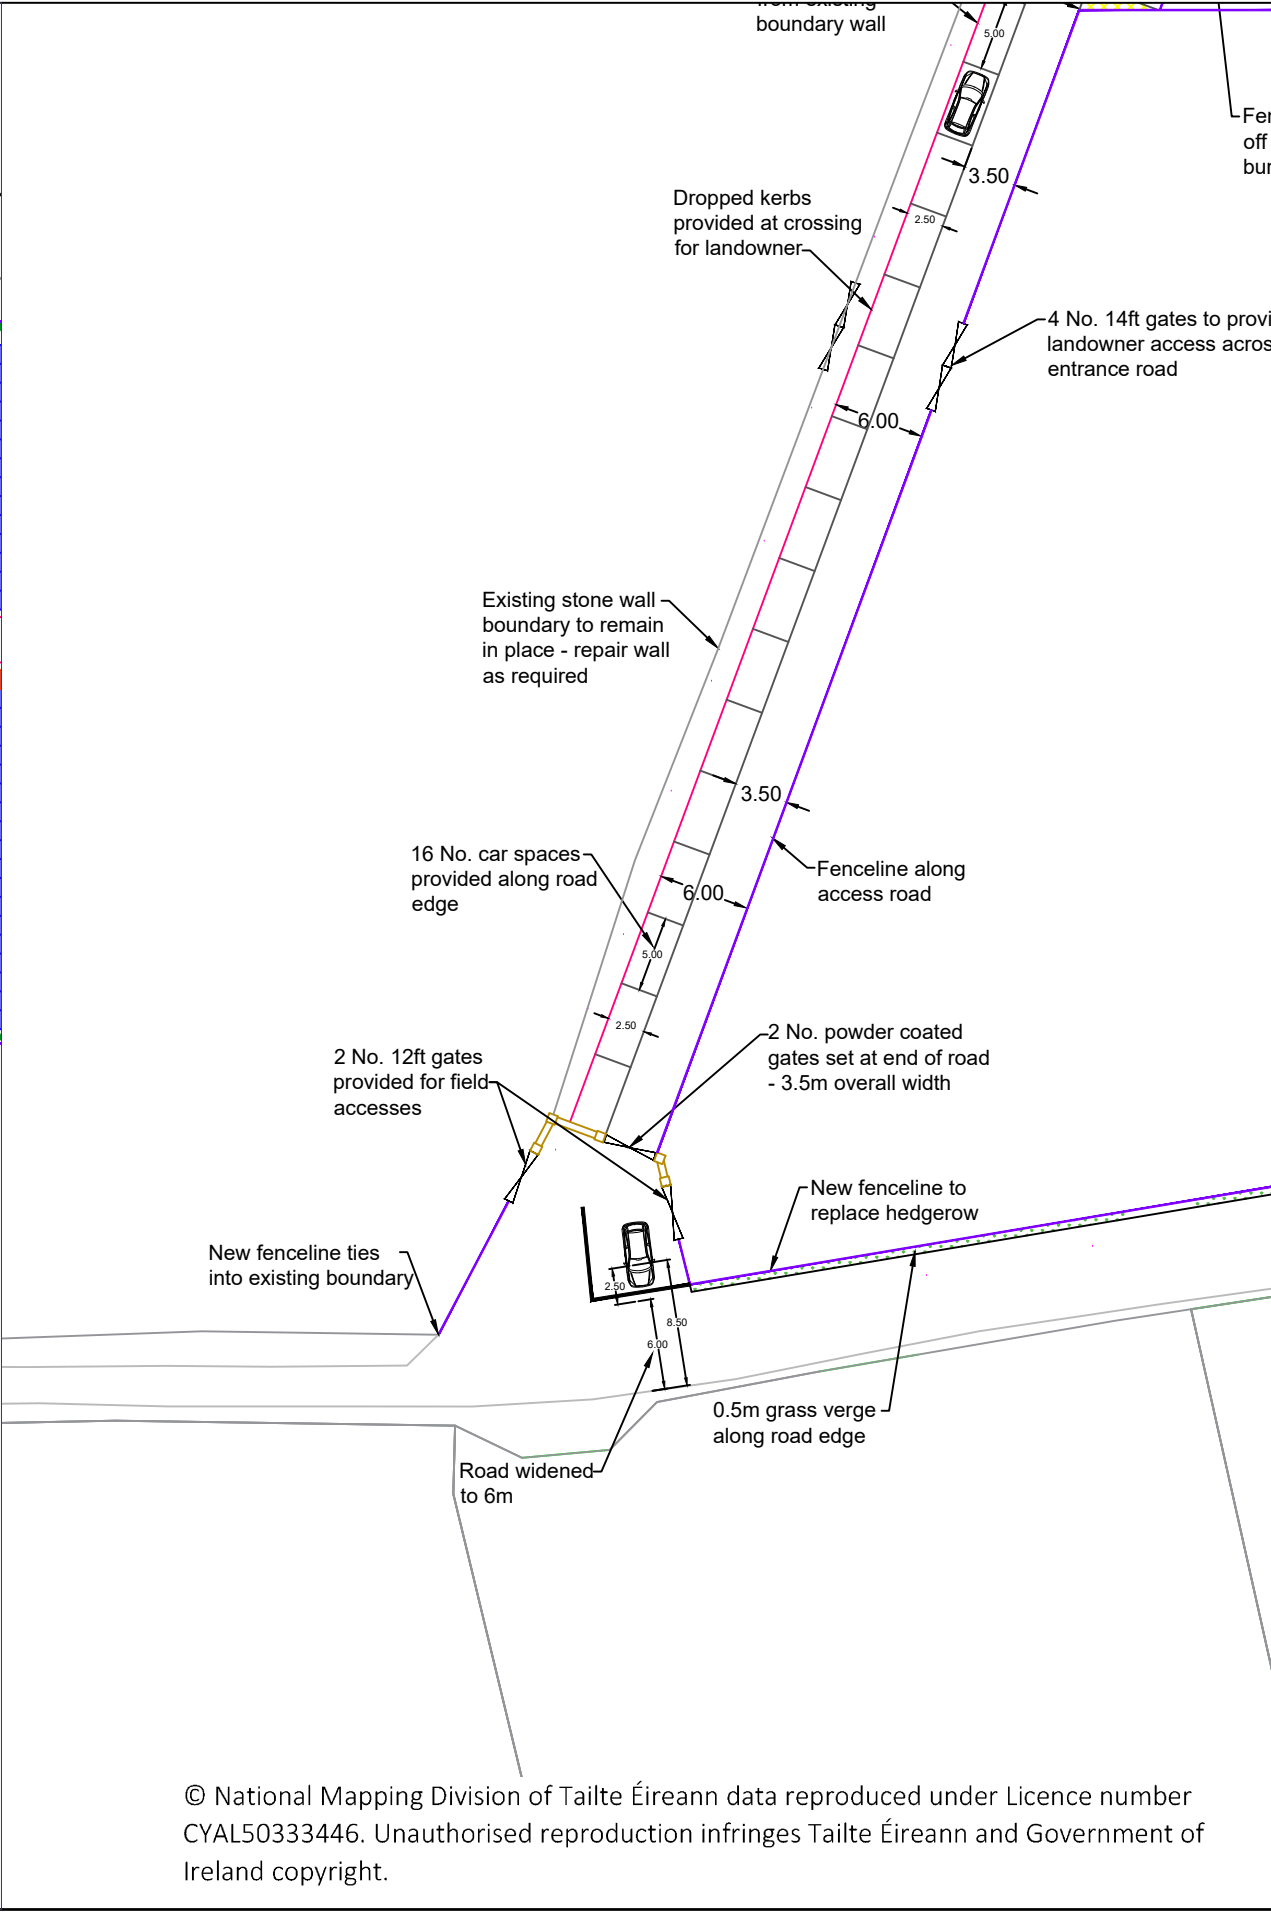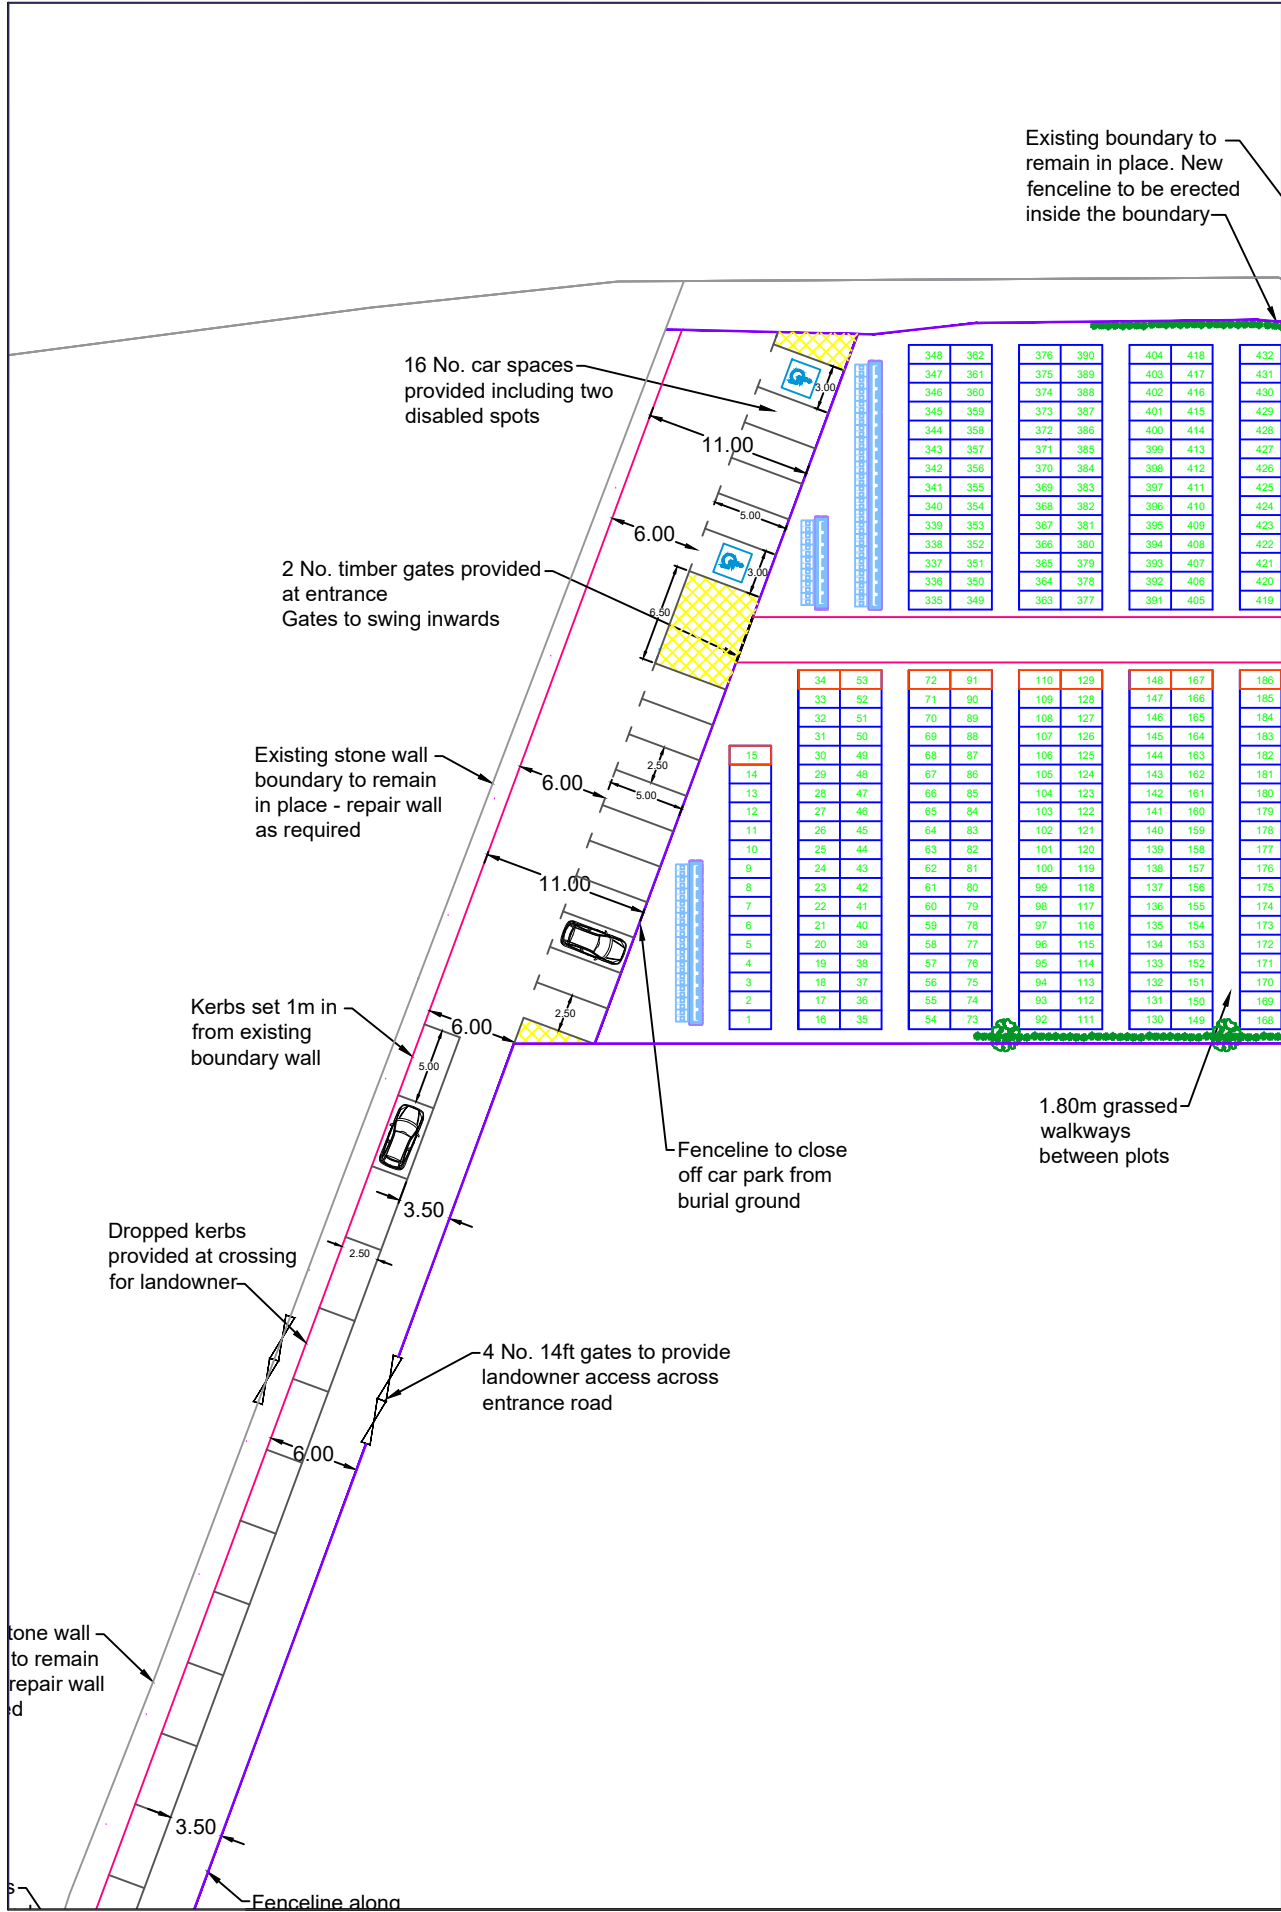

LEGEND BELOW

SYMBOL	DESCRIPTION
	Existing Land Boundary
	Existing Road Edge
	Proposed Fenceline
	Proposed Kerbs
	Proposed Clear Zones
	Proposed Grass verge
	Proposed Stone Wall
	Proposed Access Points


DRAWING STATUS
BG Proposal Drawn by Galway County Council

GALWAY COUNTY COUNCIL
Comhairle Chontae na Gaillimhe
Environmental Department
County Hall, Prospect Hill, Galway
091 509510
Email: Environment@galwaycoco.ie
Web www.galway.ie

Access Road

Folio Number GY85755F	TOWNLAND Eanach Dhúin
Drawing Number P8PA2025-004	All Dimensions are in meters
SCALES @A3 1:500	DATE 02-Apr-2025

© National Mapping Division of Tailte Éireann data reproduced under Licence number CYAL50333446. Unauthorised reproduction infringes Tailte Éireann and Government of Ireland copyright.

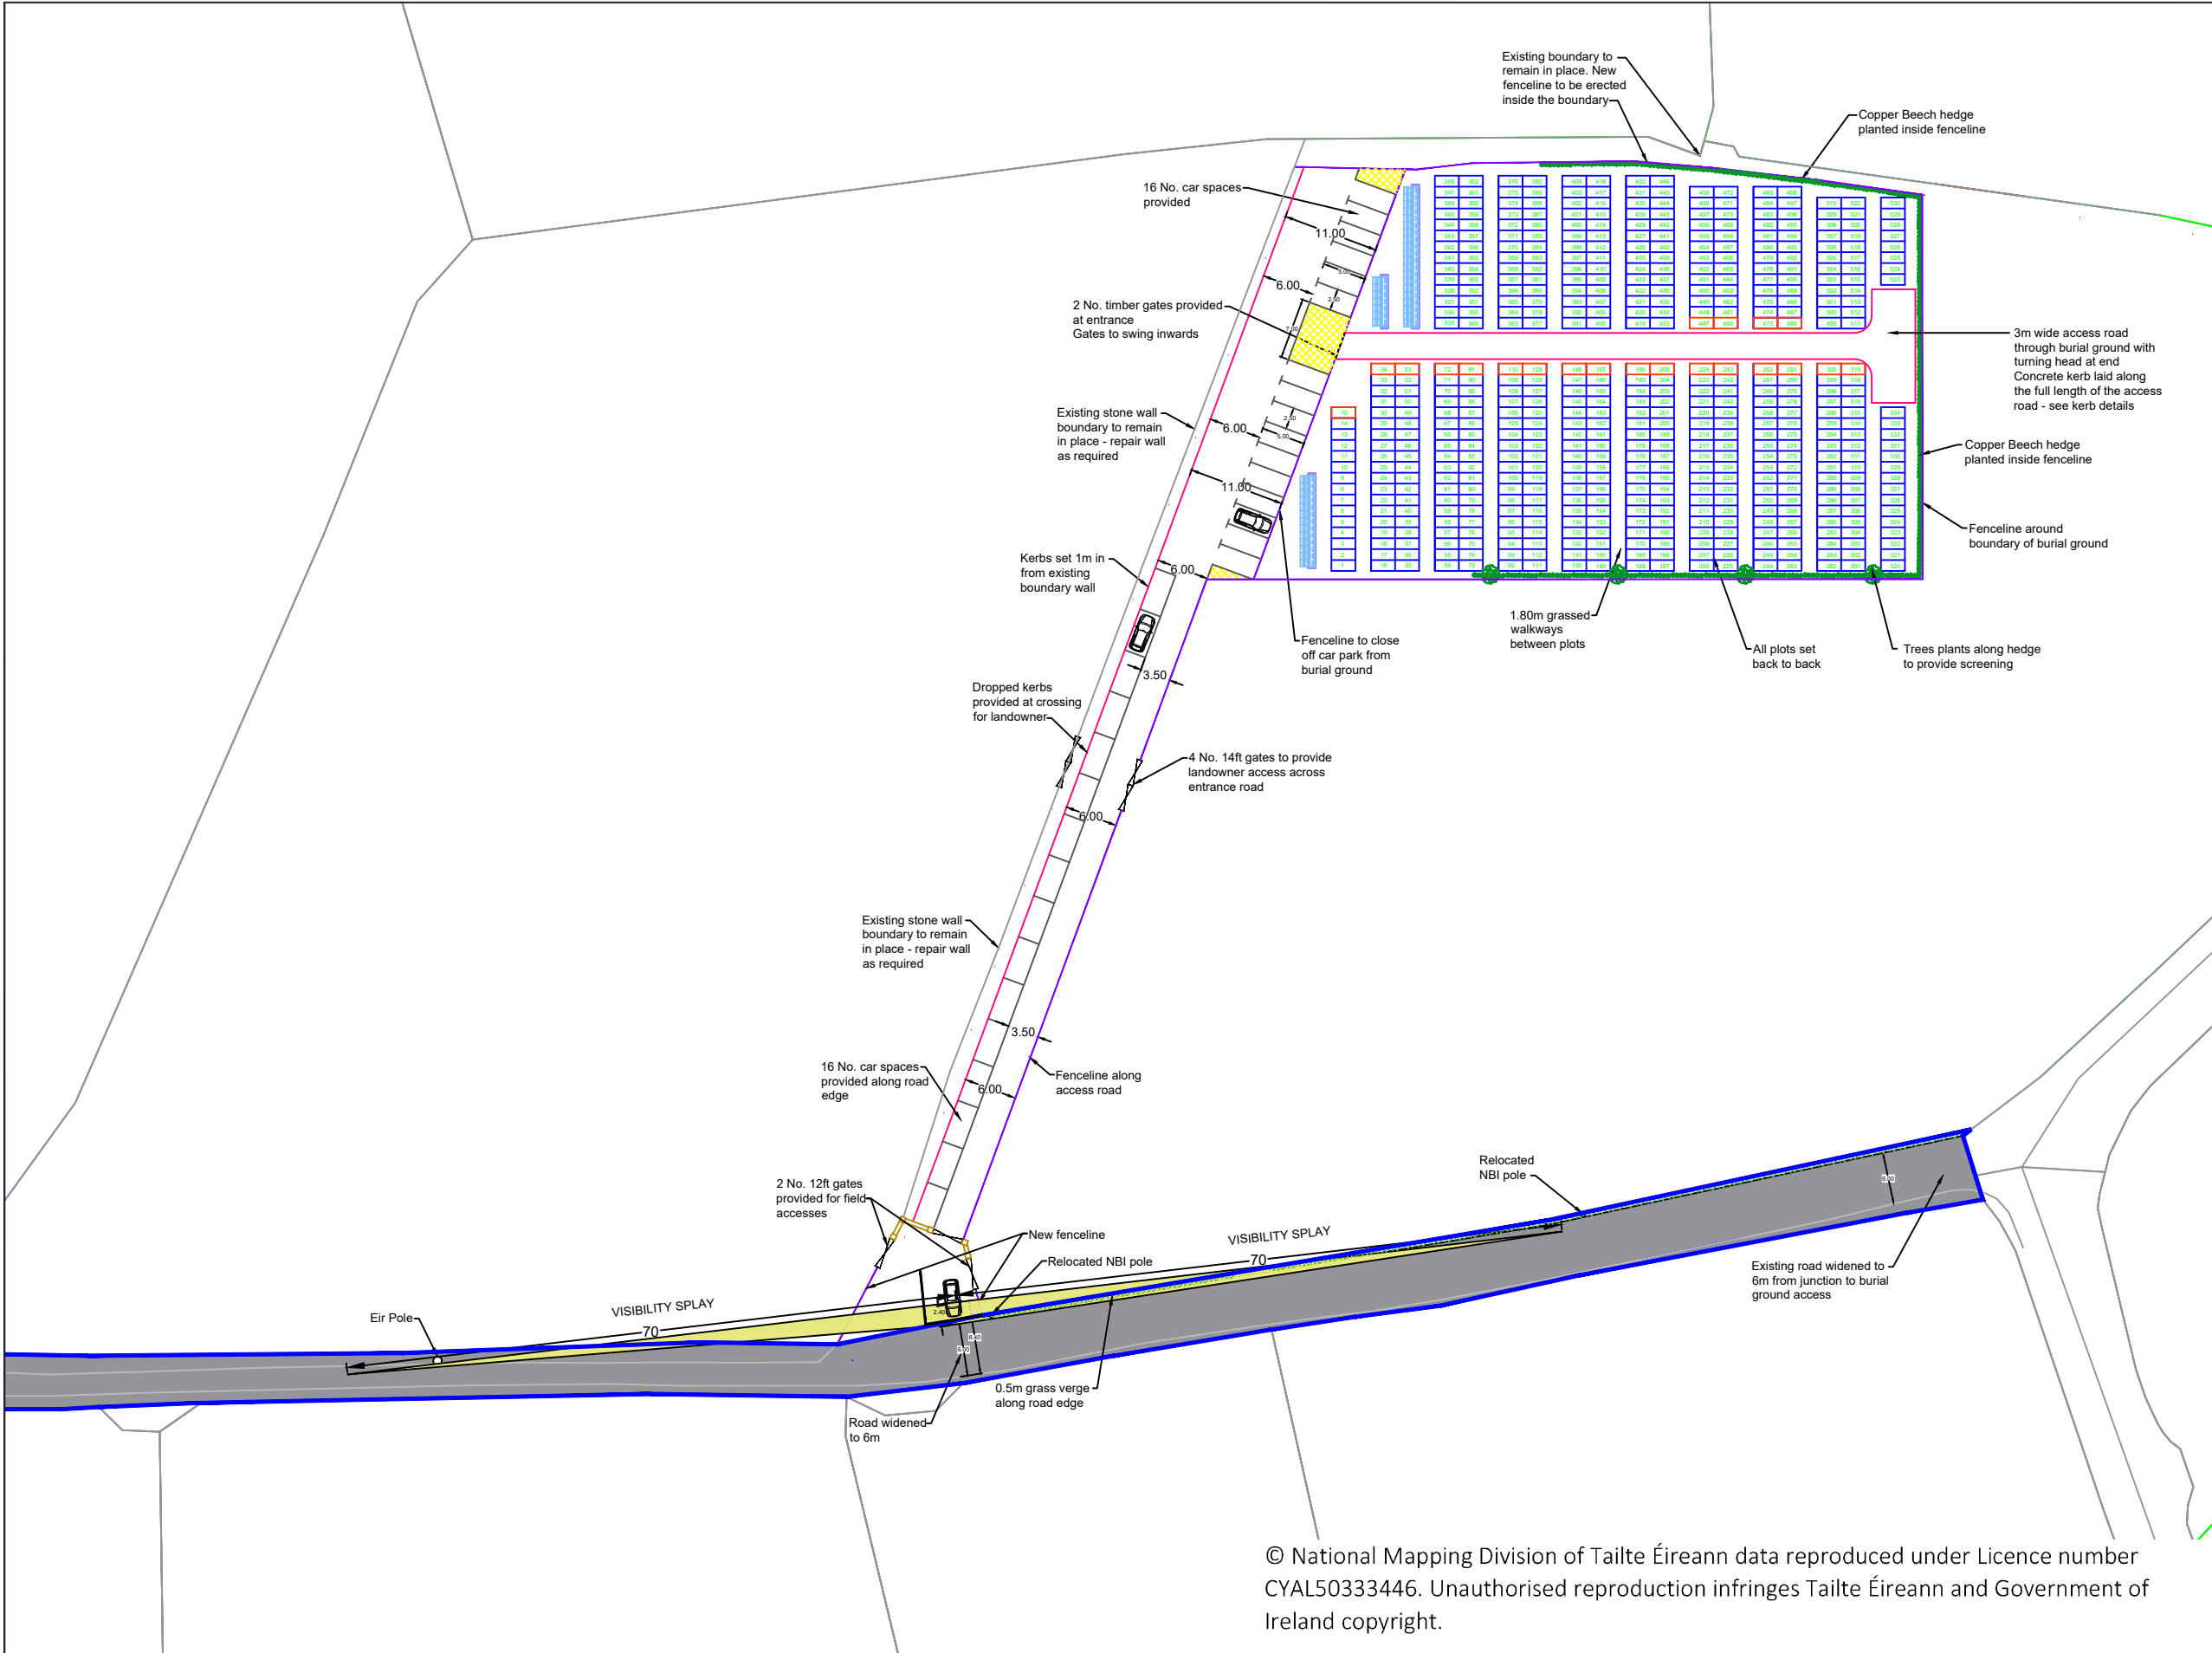

© National Mapping Division of Tailte Éireann data reproduced under Licence number CYAL50333446. Unauthorised reproduction infringes Tailte Éireann and Government of Ireland copyright.

LEGEND BELOW


SYMBOL	DESCRIPTION
	Proposed Grass verge
	Existing Road
	Proposed Fenceline
	Visibility Splay
	Proposed Kerbs
	Ownership Boundary
	Proposed Stonewall
	Proposed Access Points

DRAWING STATUS
BG Proposal Drawn by Galway County Council

GALWAY COUNTY COUNCIL
Comhairle Chontae na Gaillimhe
Environmental Department
County Hall, Prospect Hill, Galway
091 509510
Email: Environment@galwaycoco.ie
Web www.galway.ie

Line of Sight

Folio Number GY85755F	TOWNLAND Eanach Dhúin
Drawing Number P8PA2025-005	All Dimensions are in meters
SCALES @A3 1:750	DATE 02-Apr-2025

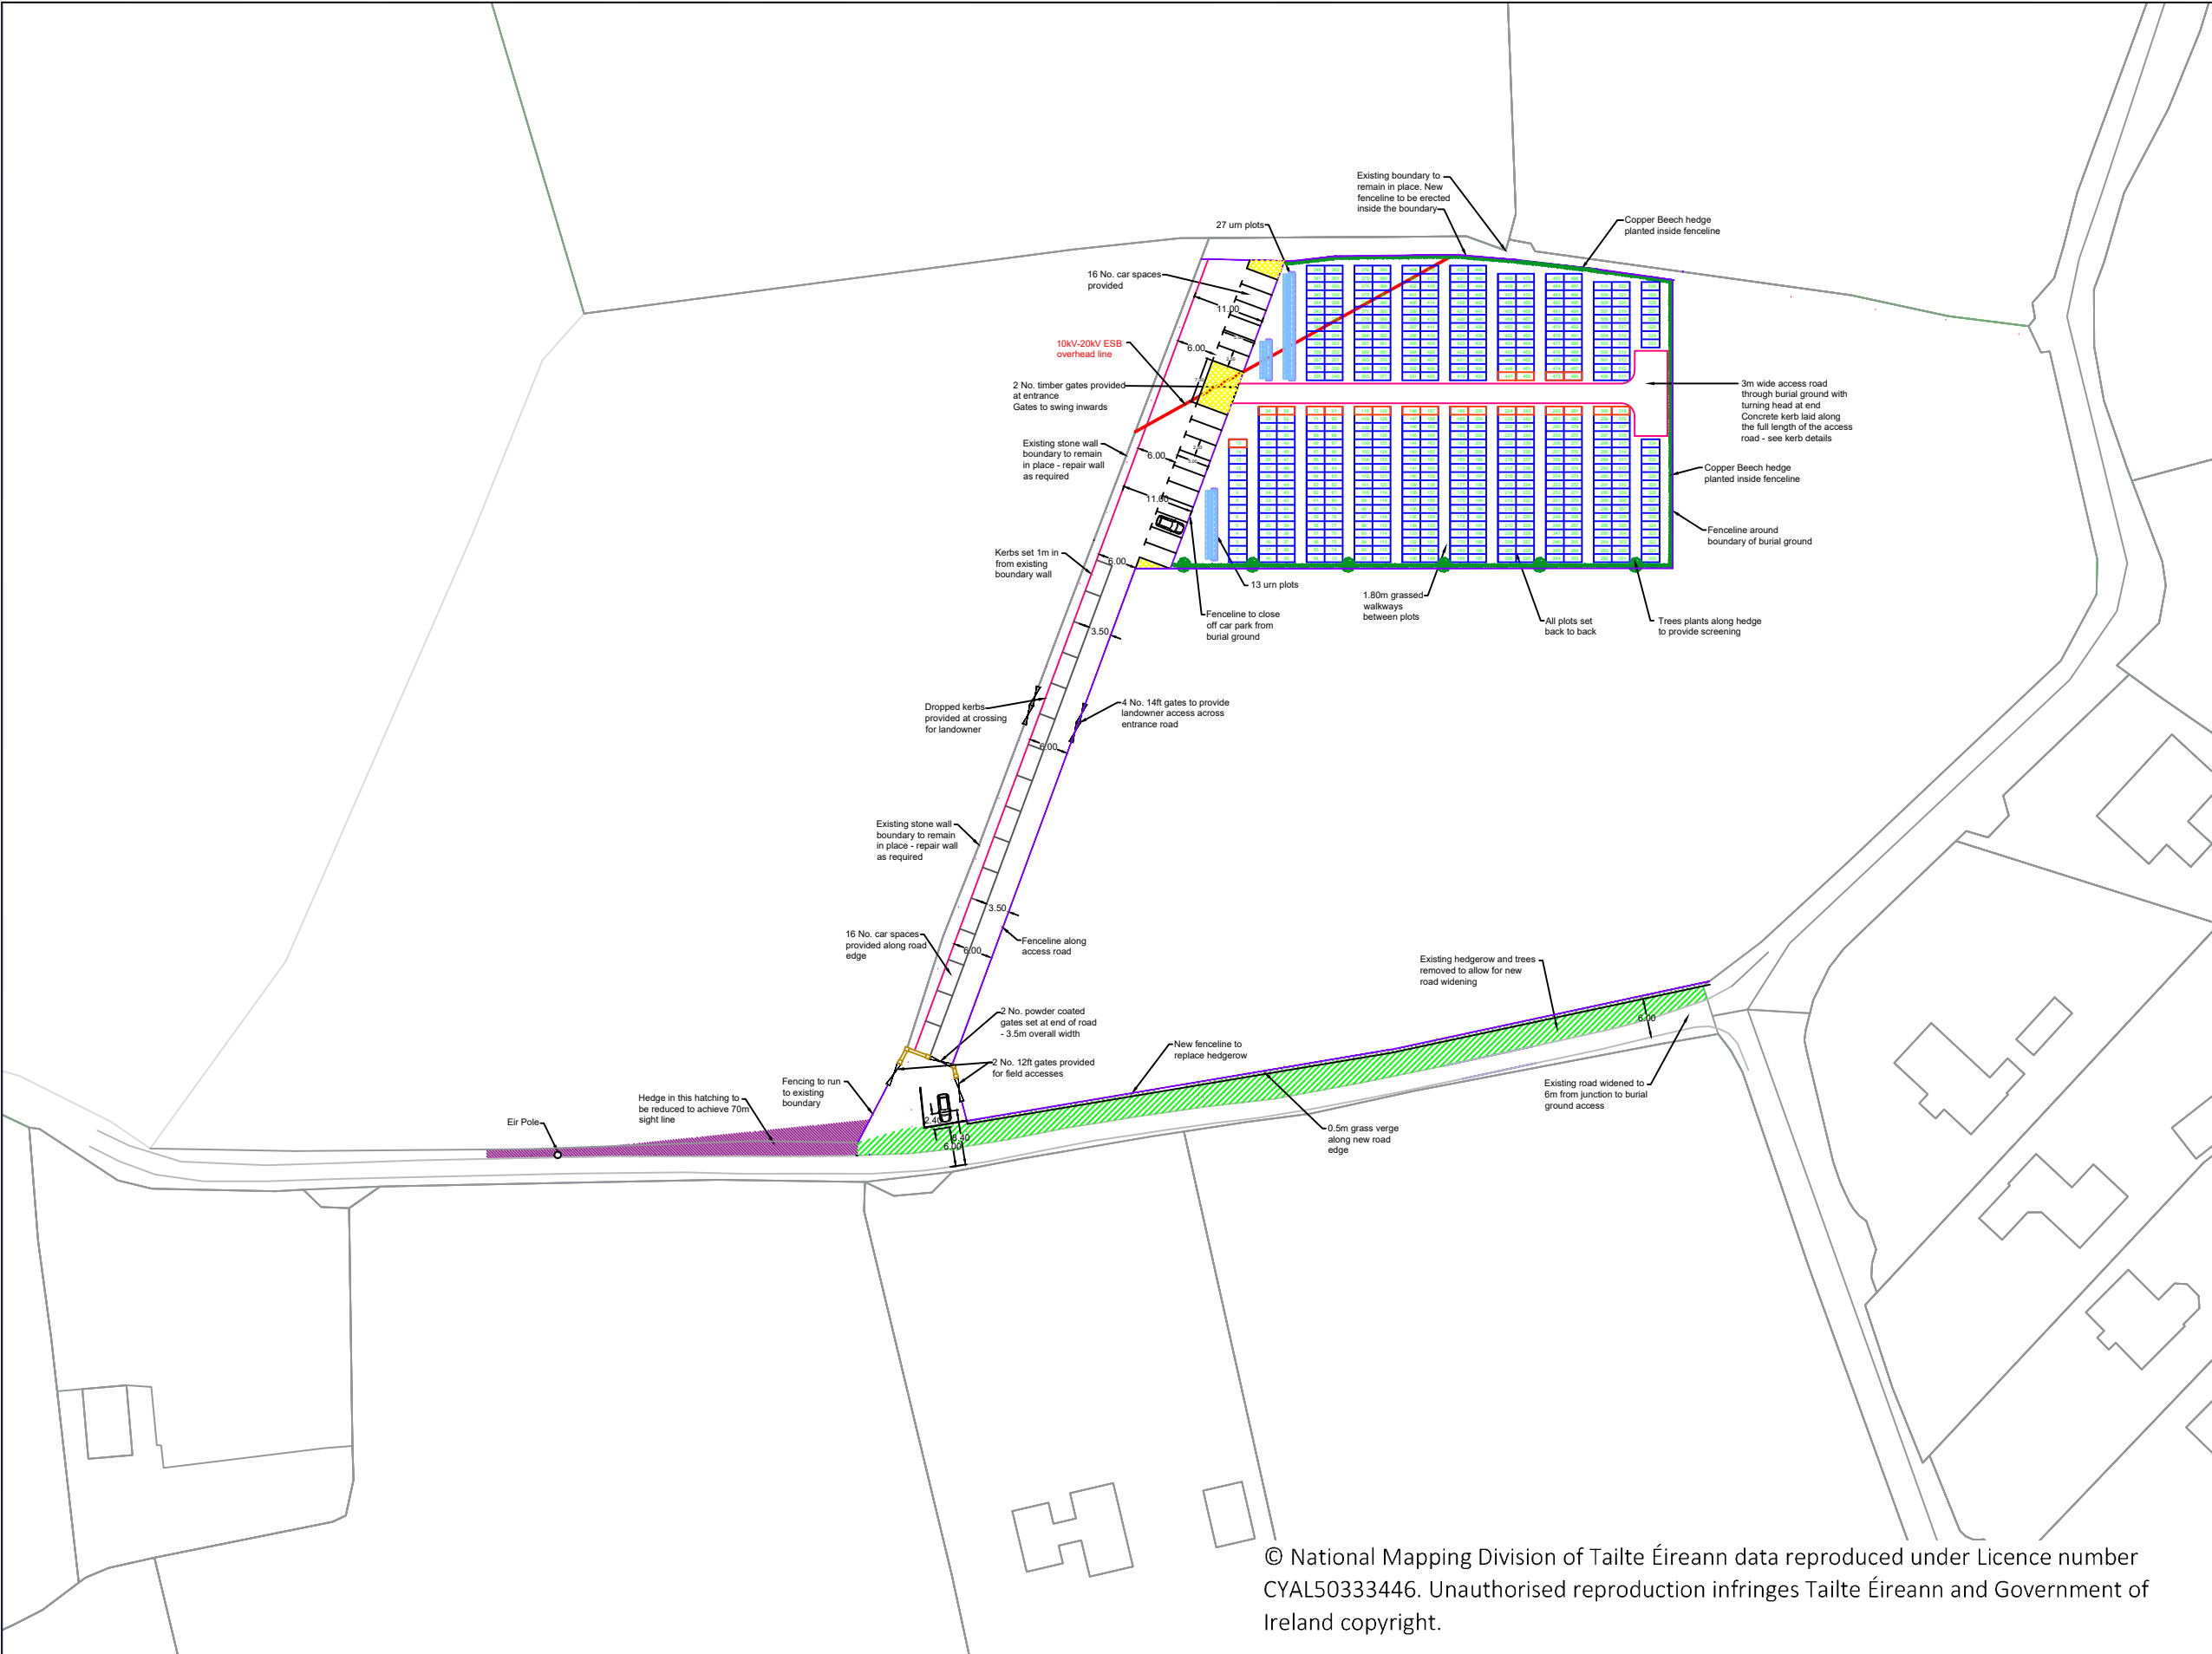

© National Mapping Division of Tailte Éireann data reproduced under Licence number CYAL50333446. Unauthorised reproduction infringes Tailte Éireann and Government of Ireland copyright.

LEGEND BELOW

SYMBOL	DESCRIPTION
	Fenceline
	Existing Road
	Stonewall
	Grass Verge
	Existing Land Boundary
	New Road Widening
	Sight Lines Clearance




DRAWING STATUS

BG Proposal Drawn by Galway County Council

GALWAY COUNTY COUNCIL
Comhairle Chontae na Gaillimhe
Environmental Department
 County Hall, Prospect Hill, Galway
 091 509510
 Email: Environment@galwaycoco.ie
 Web www.galway.ie

Road Widening

Folio Number GY85755F	TOWNLAND Eanach Dhúin
Drawing Number P8PA2025-006	All Dimensions are in meters
SCALES @A3 1:1000	DATE 02-Apr-2025

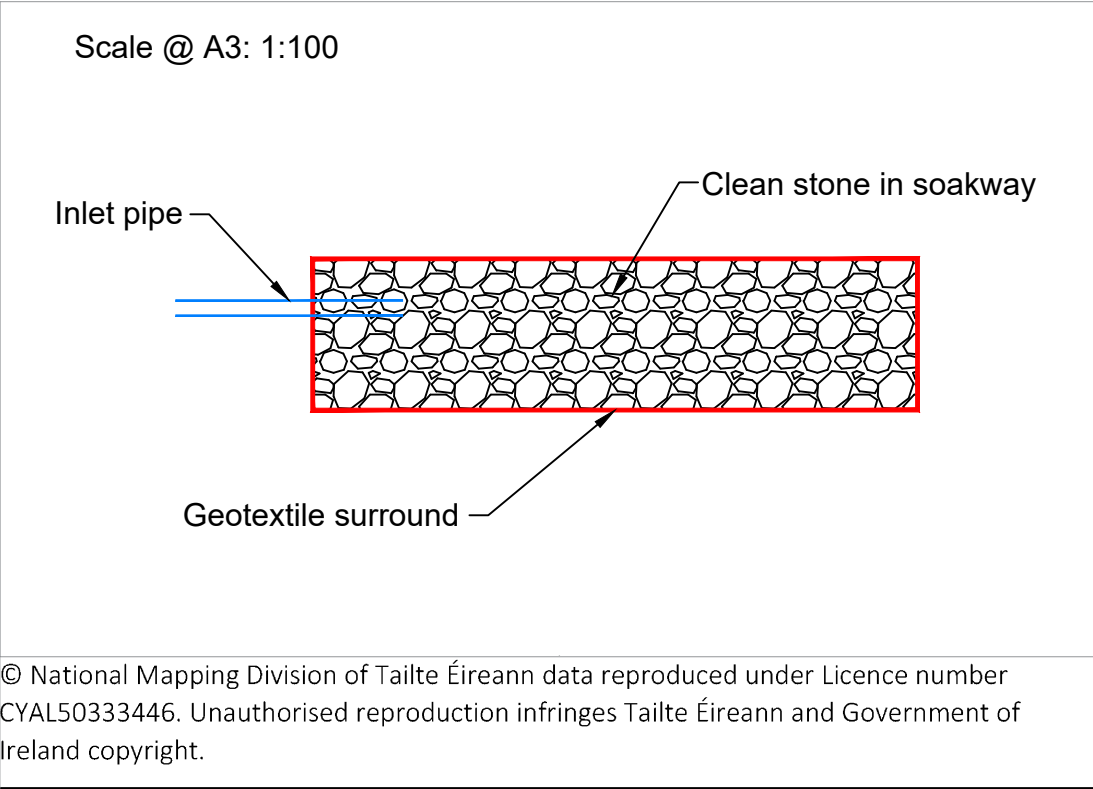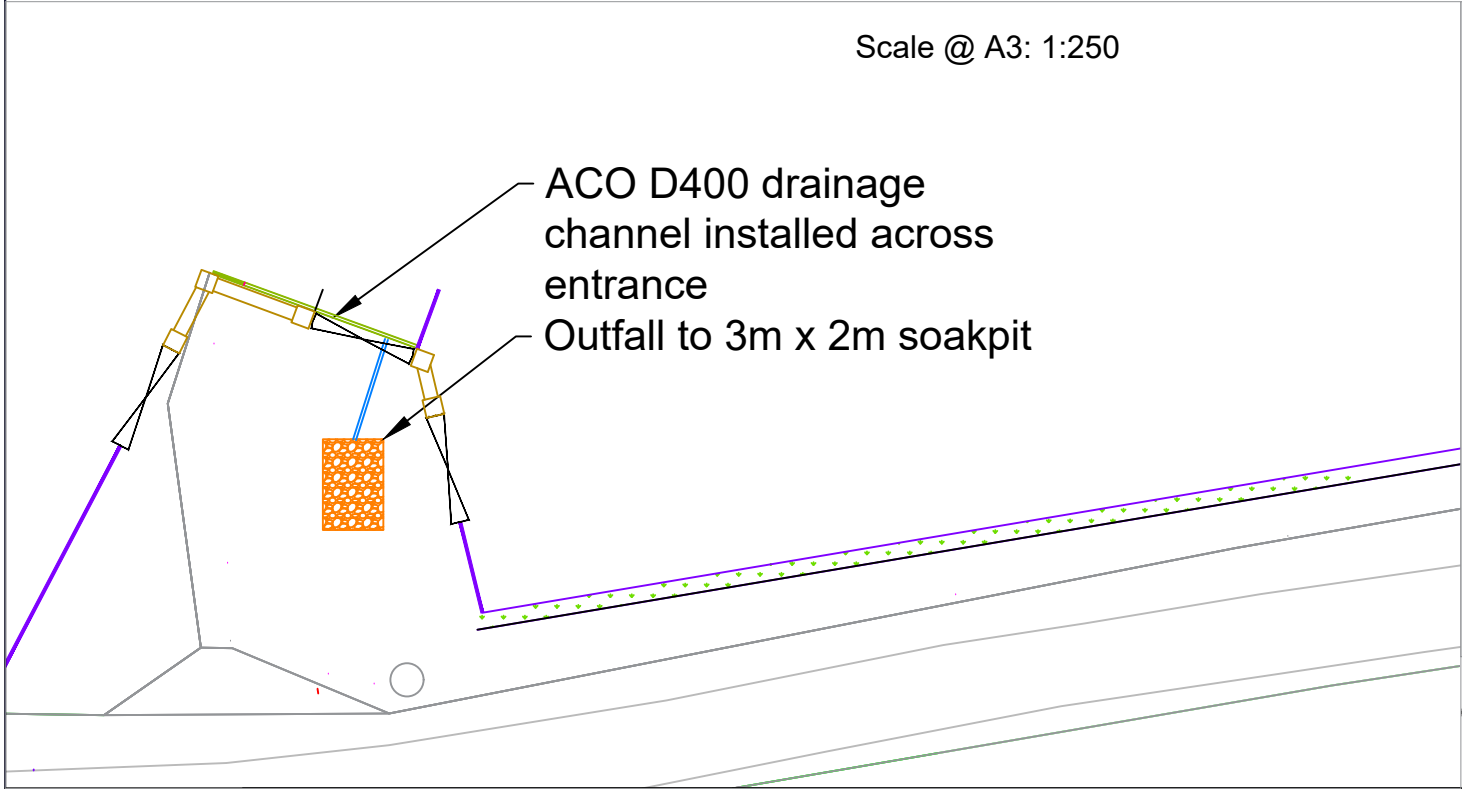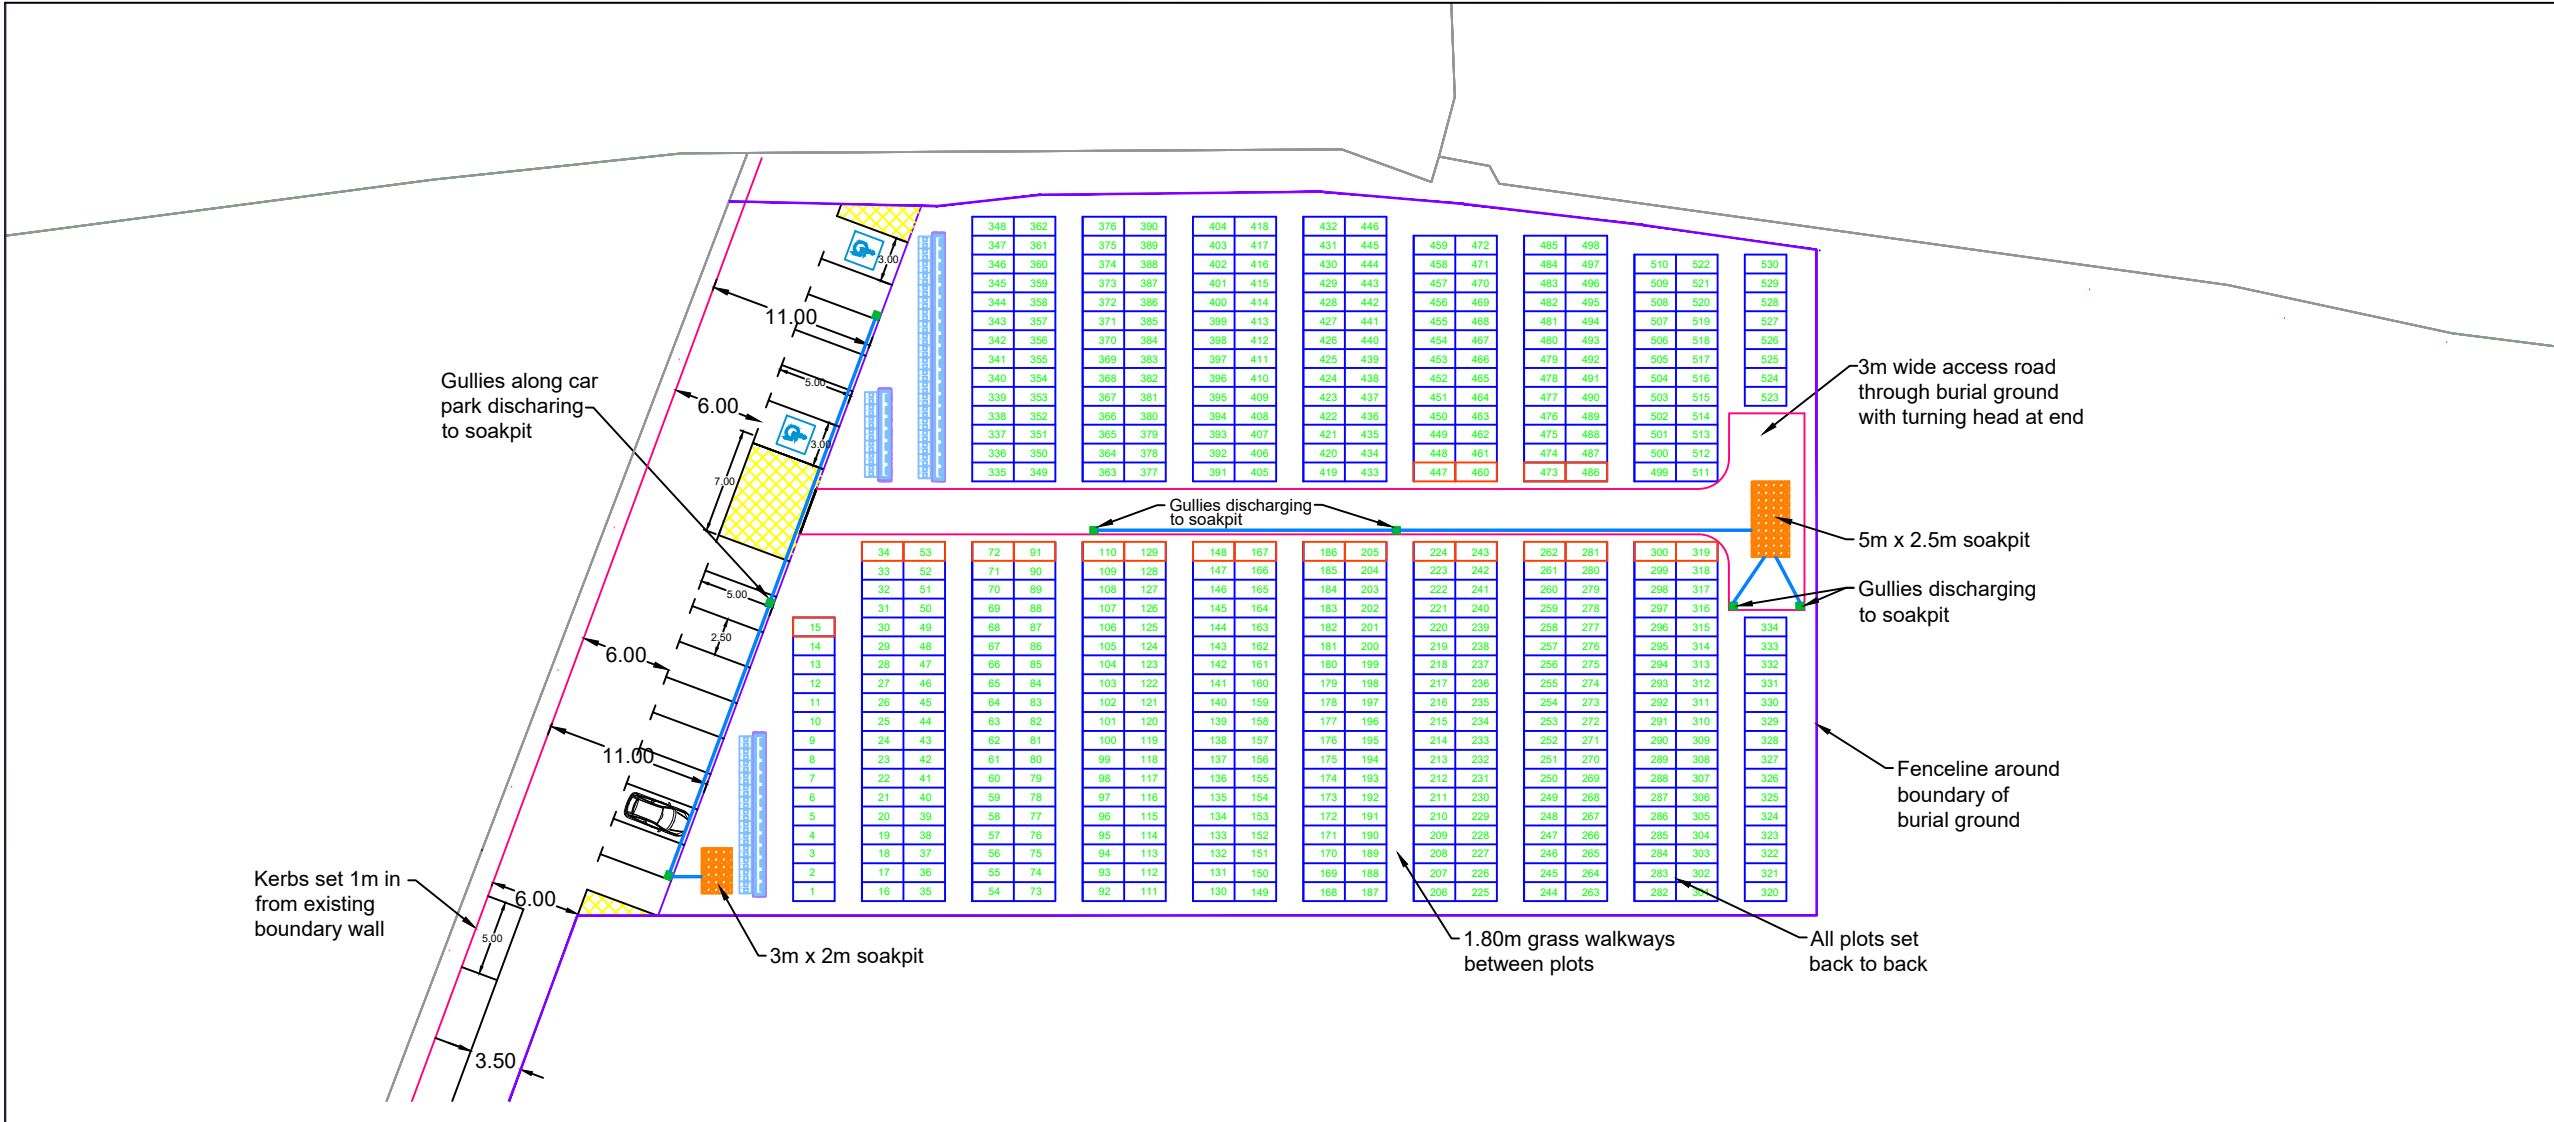

© National Mapping Division of Tailte Éireann data reproduced under Licence number CYAL50333446. Unauthorised reproduction infringes Tailte Éireann and Government of Ireland copyright.

LEGEND BELOW



SYMBOL	DESCRIPTION
	Proposed Fenceline
	Proposed Plots
	Proposed Soakways
	Proposed Kerbs
	Proposed Road Gullies
	Proposed ACO Linear Drainage Channel
	Proposed 100mm Carrier Pipe

DRAWING STATUS
BG Proposal Drawn by Galway County Council

GALWAY COUNTY COUNCIL
Comhairle Chontae na Gaillimhe
Environmental Department
County Hall, Prospect Hill, Galway
091 509510
Email: Environment@galwaycoco.ie
Web www.galway.ie

Drainage & Soakways

Folio Number GY85755F	TOWNLAND Eanach Dhúin
Drawing Number P8PA2025-007	All Dimensions are in meters
SCALES @A3 1:500	DATE 02-Apr-2025

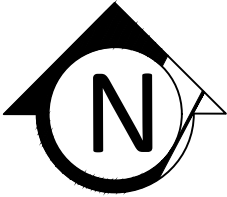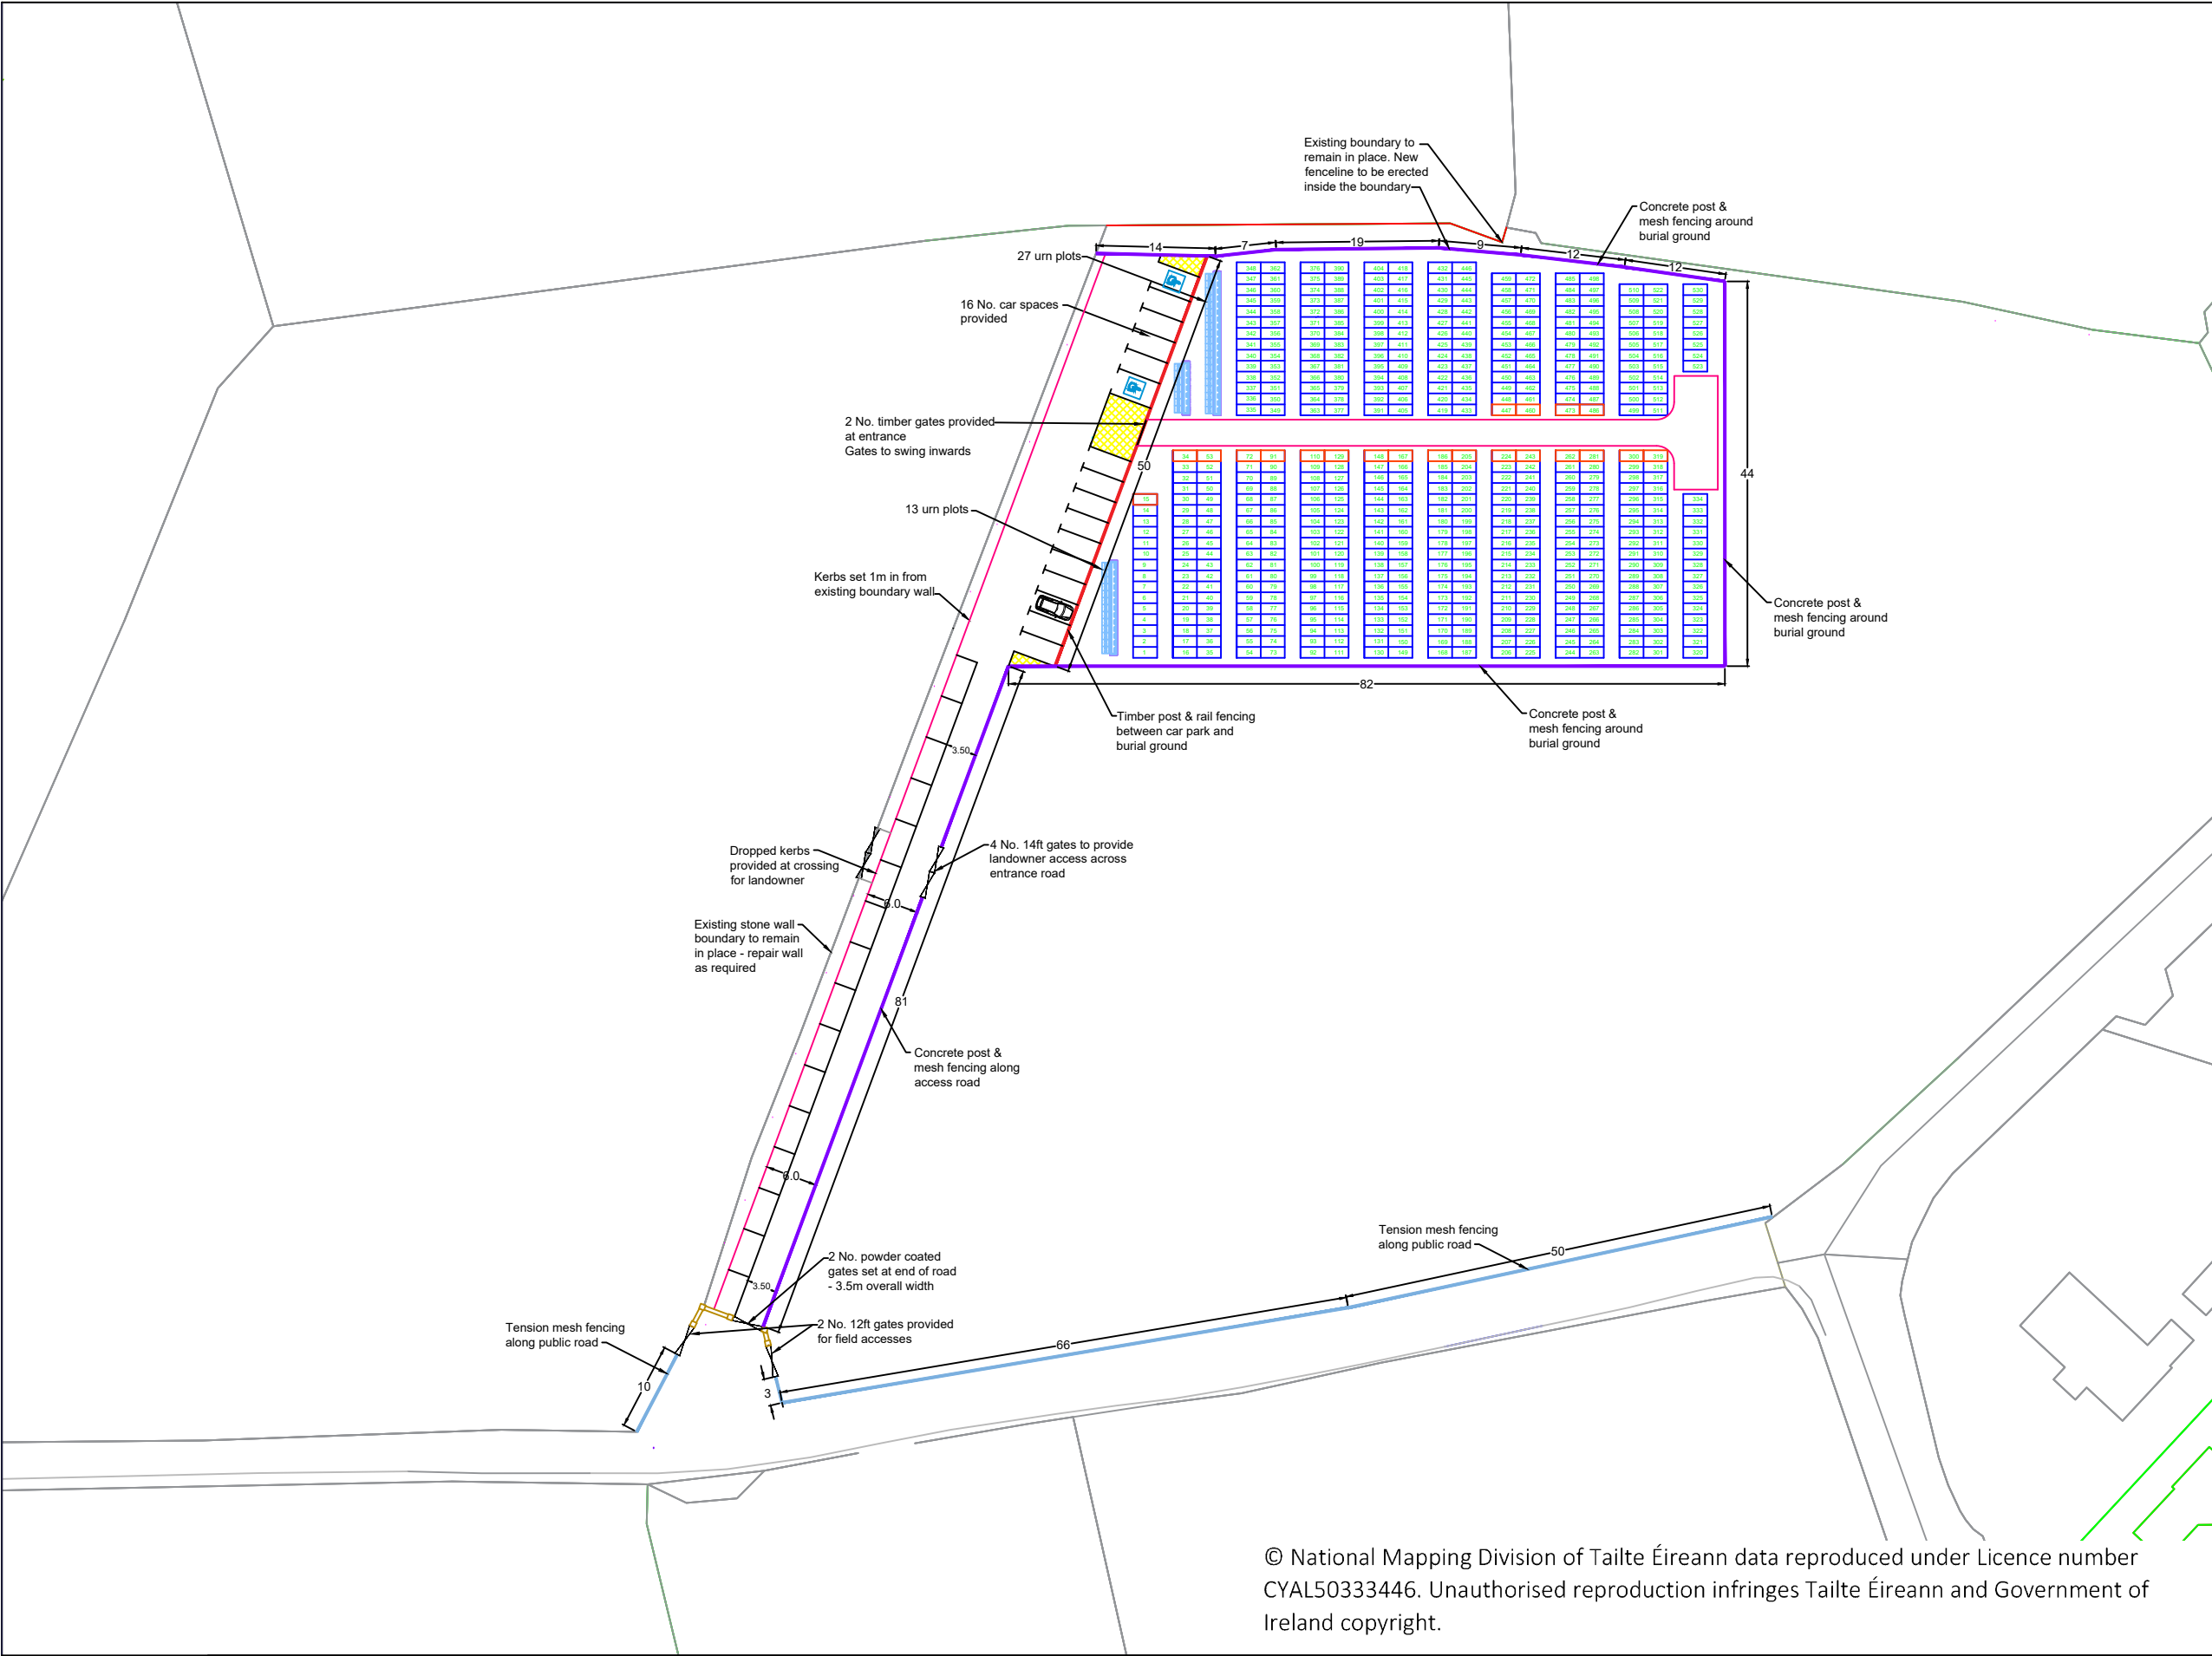

LEGEND BELOW	
SYMBOL	DESCRIPTION
	Proposed Tension Mesh Fencing
	Proposed Concrete Post & Mesh Fencing
	Proposed Timber Post & Rail Fencing
	Proposed Kerbs
	Clear Zones
	Proposed Stone Wall
	Proposed Access Points

DRAWING STATUS
BG Proposal Drawn by Galway County Council







GALWAY COUNTY COUNCIL
Comhairle Chontae na Gaillimhe
Environmental Department
County Hall, Prospect Hill, Galway
091 509510
Email: Environment@galwaycoco.ie
Web www.galway.ie

Fencing Layout

Folio Number GY85755F	TOWNLAND Eanach Dhúin
Drawing Number P8PA2025-008	All Dimensions are in meters
SCALES @A3 1:750	DATE 02-Apr-2025

© National Mapping Division of Tailte Éireann data reproduced under Licence number CYAL50333446. Unauthorised reproduction infringes Tailte Éireann and Government of Ireland copyright.

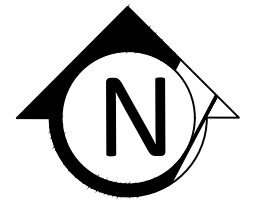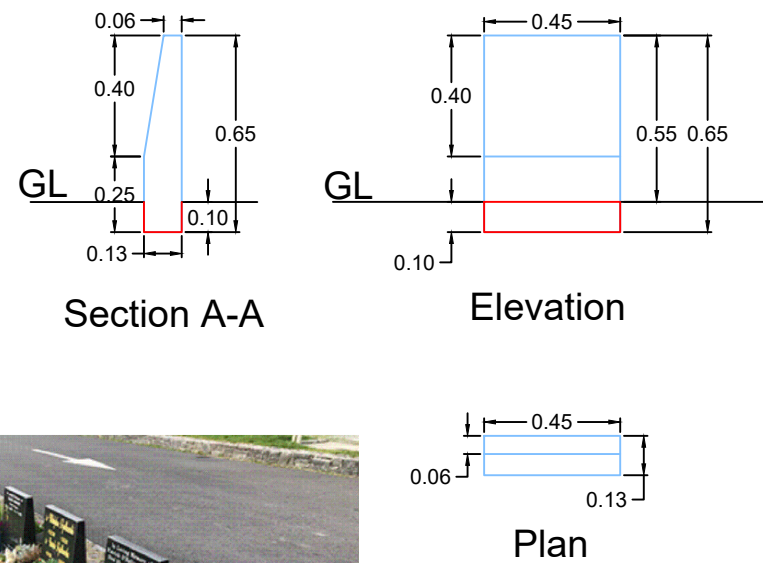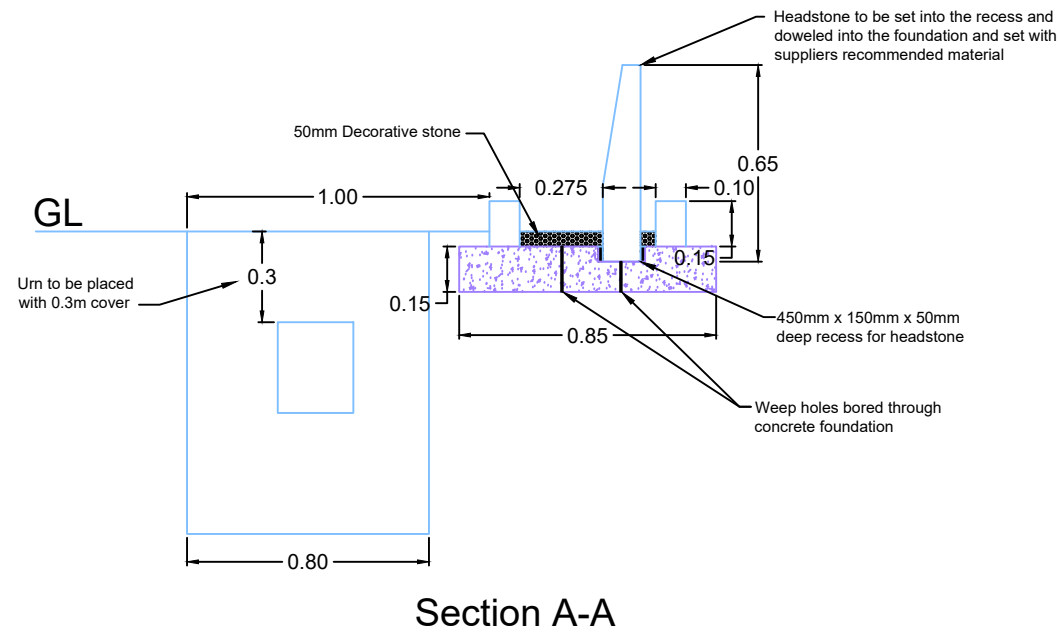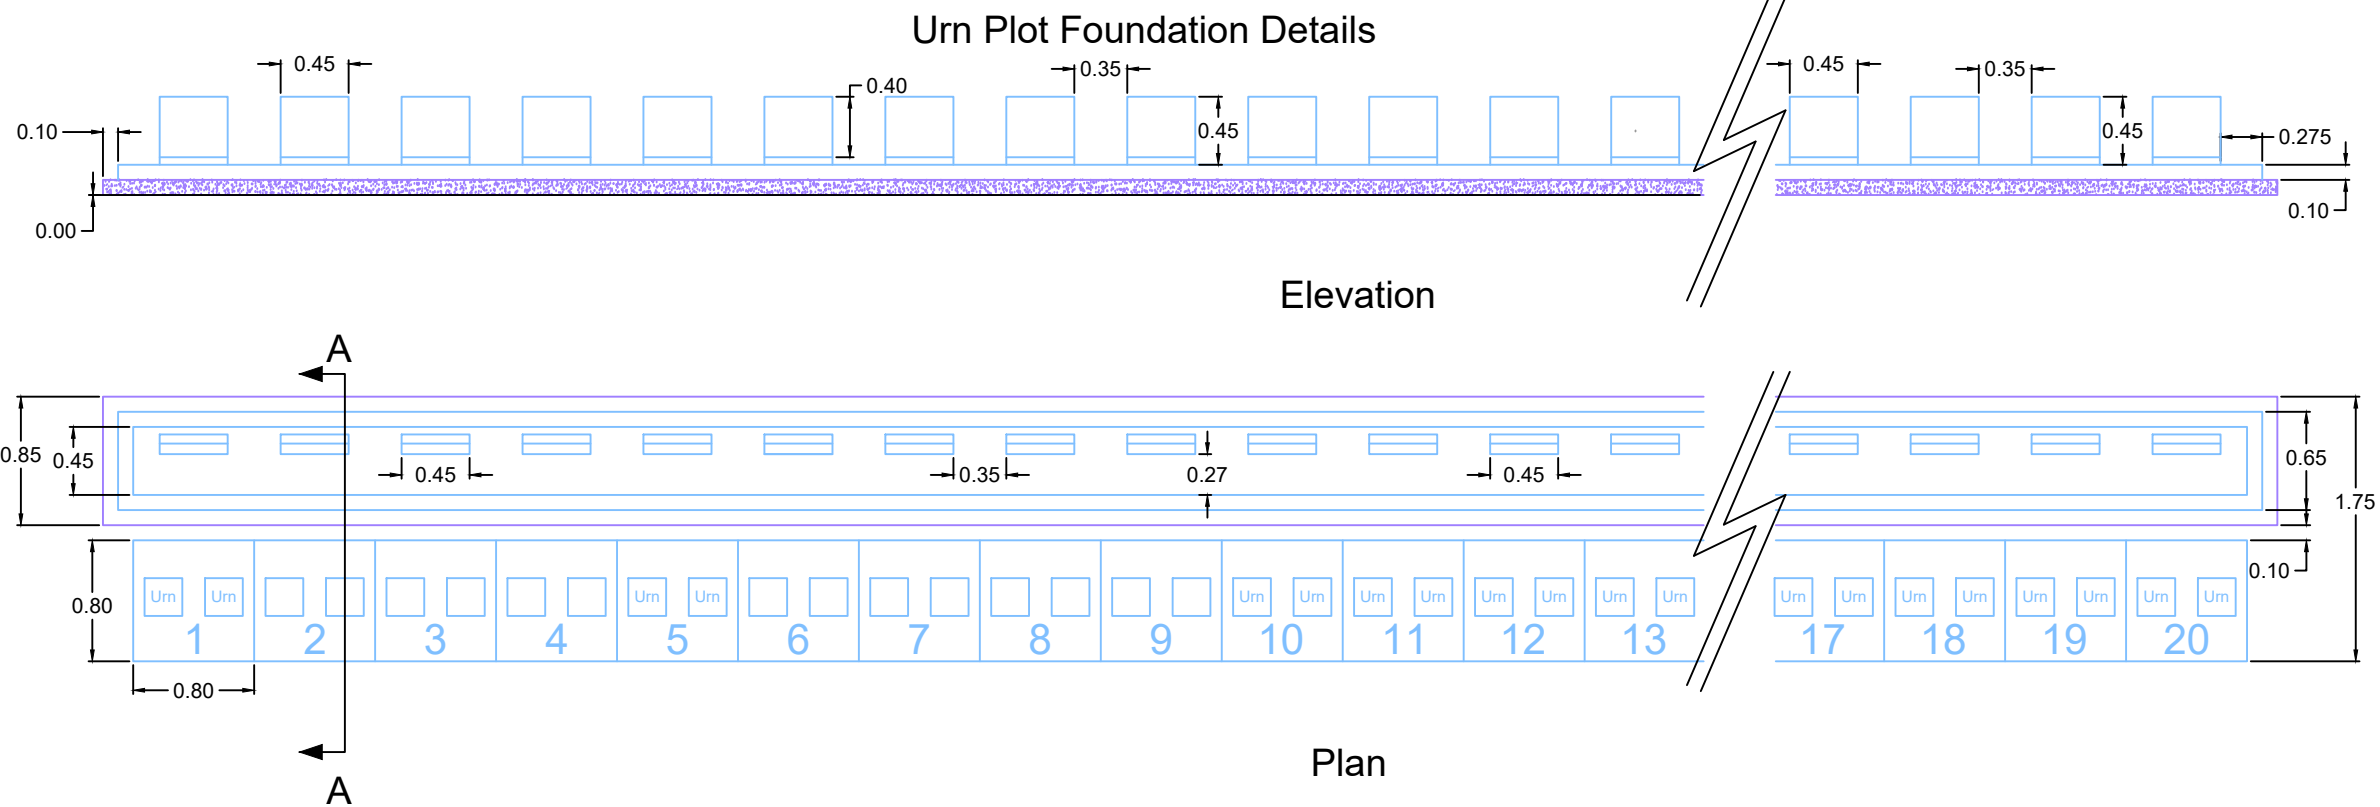

LEGEND BELOW

SYMBOL	DESCRIPTION
--------	-------------



DRAWING STATUS
BG Proposal Drawn by Galway County Council

GALWAY COUNTY COUNCIL
Comhairle Chontae na Gaillimhe
Environmental Department
County Hall, Prospect Hill, Galway
091 509510
Email: Environment@galwaycoco.ie
Web www.galway.ie

Urn Details

Folio Number GY85755F	TOWNLAND Eanach Dhúin
Drawing Number P8PA2025-009	All Dimensions are in meters
SCALES @A3 1:25	DATE 02-Apr-2025

© National Mapping Division of Tailte Éireann data reproduced under Licence number CYAL50333446. Unauthorised reproduction infringes Tailte Éireann and Government of Ireland copyright.

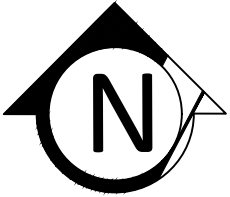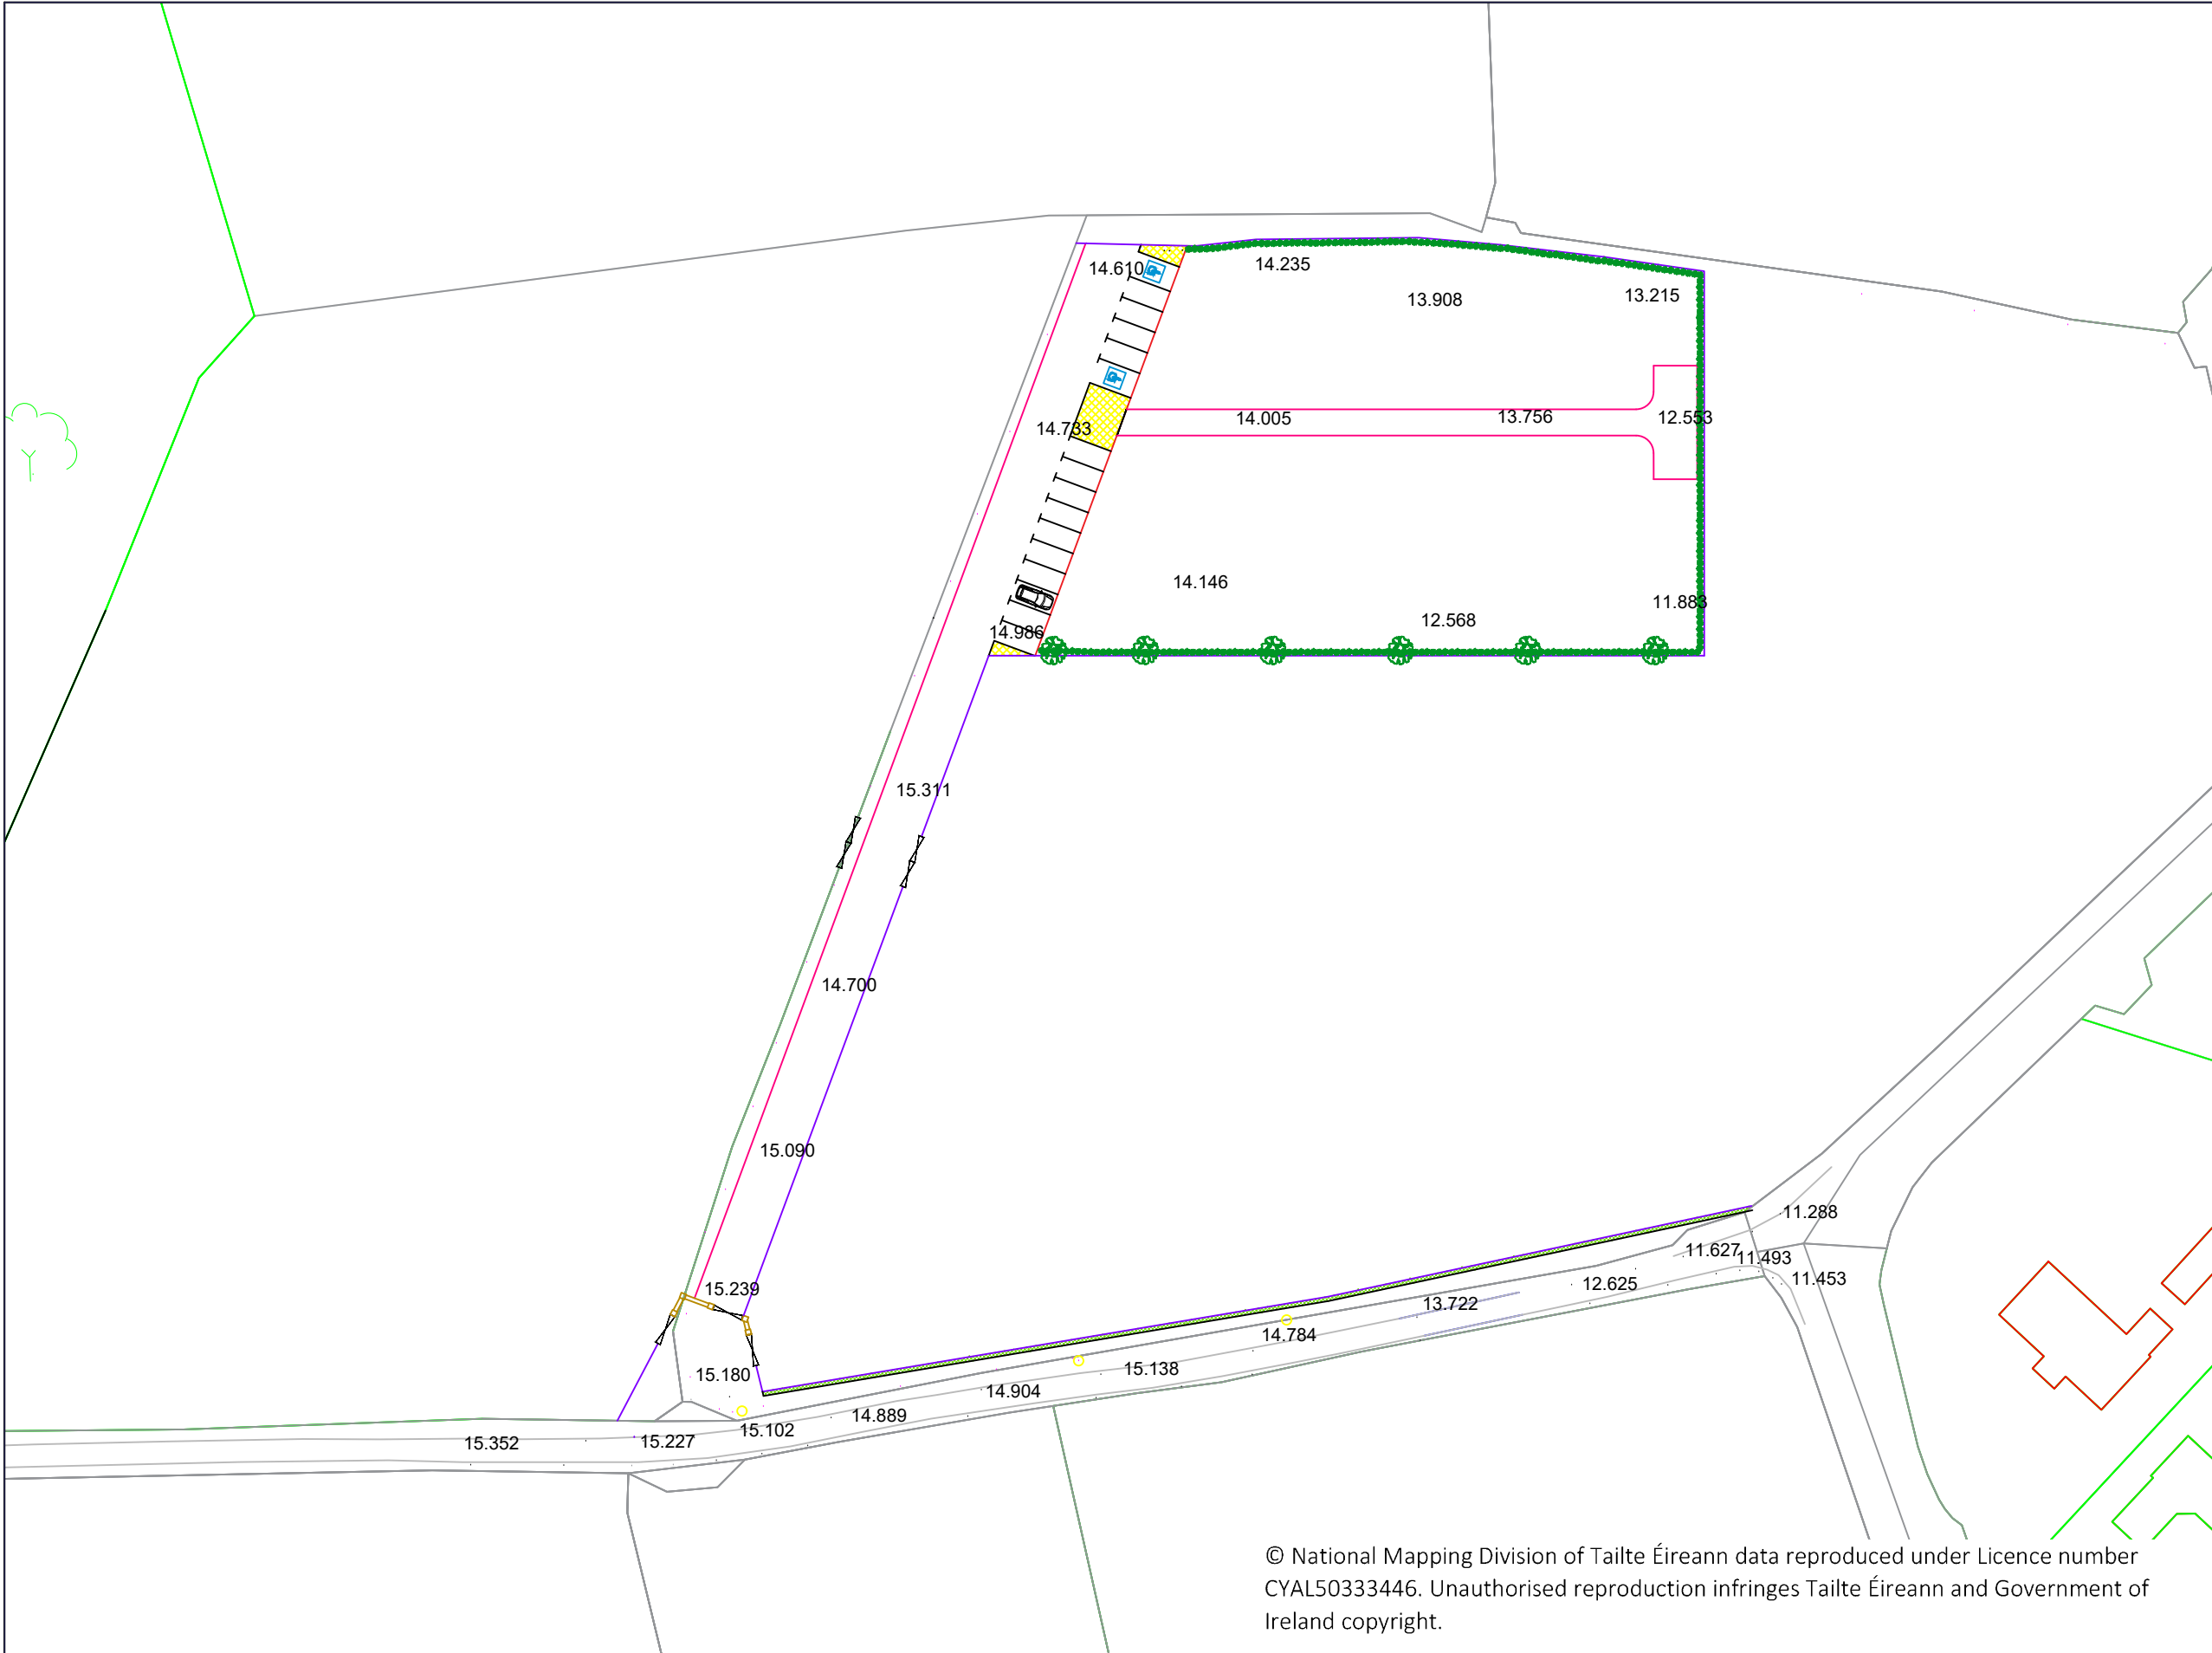

LEGEND BELOW

SYMBOL	DESCRIPTION
	Proposed Boundary Hedge
	Proposed Trees
	Proposed Fencing
	Proposed Kerbs

DRAWING STATUS
BG Proposal Drawn by Galway County Council



GALWAY COUNTY COUNCIL
Comhairle Chontae na Gaillimhe
Environmental Department
County Hall, Prospect Hill, Galway
091 509510
Email: Environment@galwaycoco.ie
Web www.galway.ie

Existing Levels

Folio Number GY85755F	TOWNLAND Eanach Dhúin
Drawing Number P8PA2025-011	All Dimensions are in meters
SCALES @A3 1:750	DATE 02-Apr-2025

© National Mapping Division of Tailte Éireann data reproduced under Licence number CYAL50333446. Unauthorised reproduction infringes Tailte Éireann and Government of Ireland copyright.