



KEY PLAN

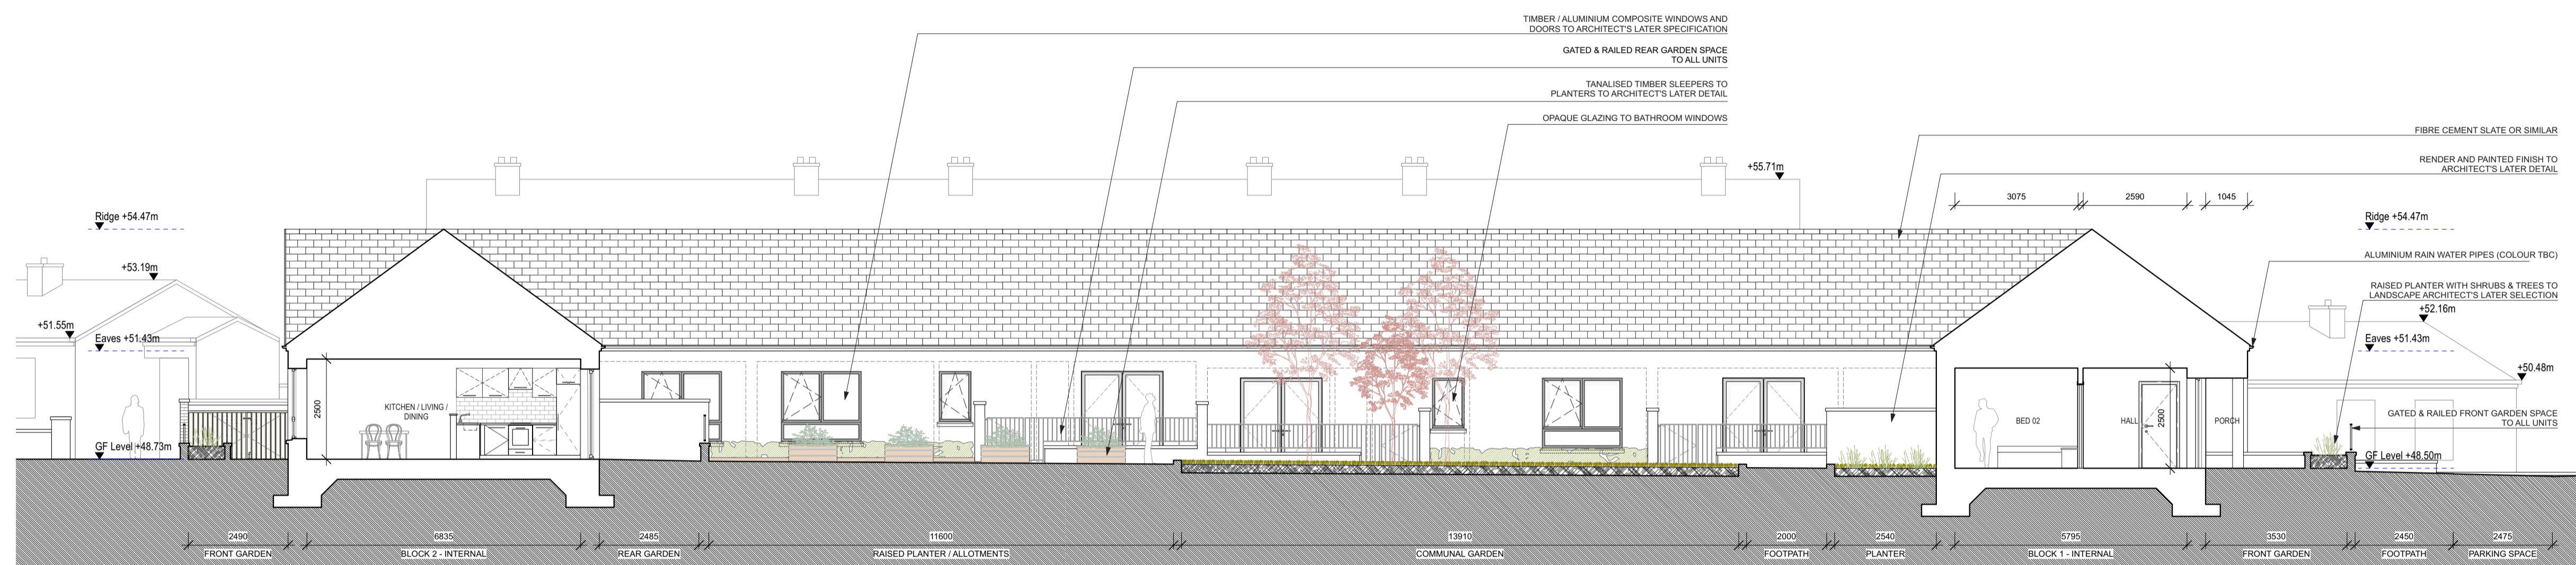

1 SECTION BB
1:100 @A1 / 1:200 @A3

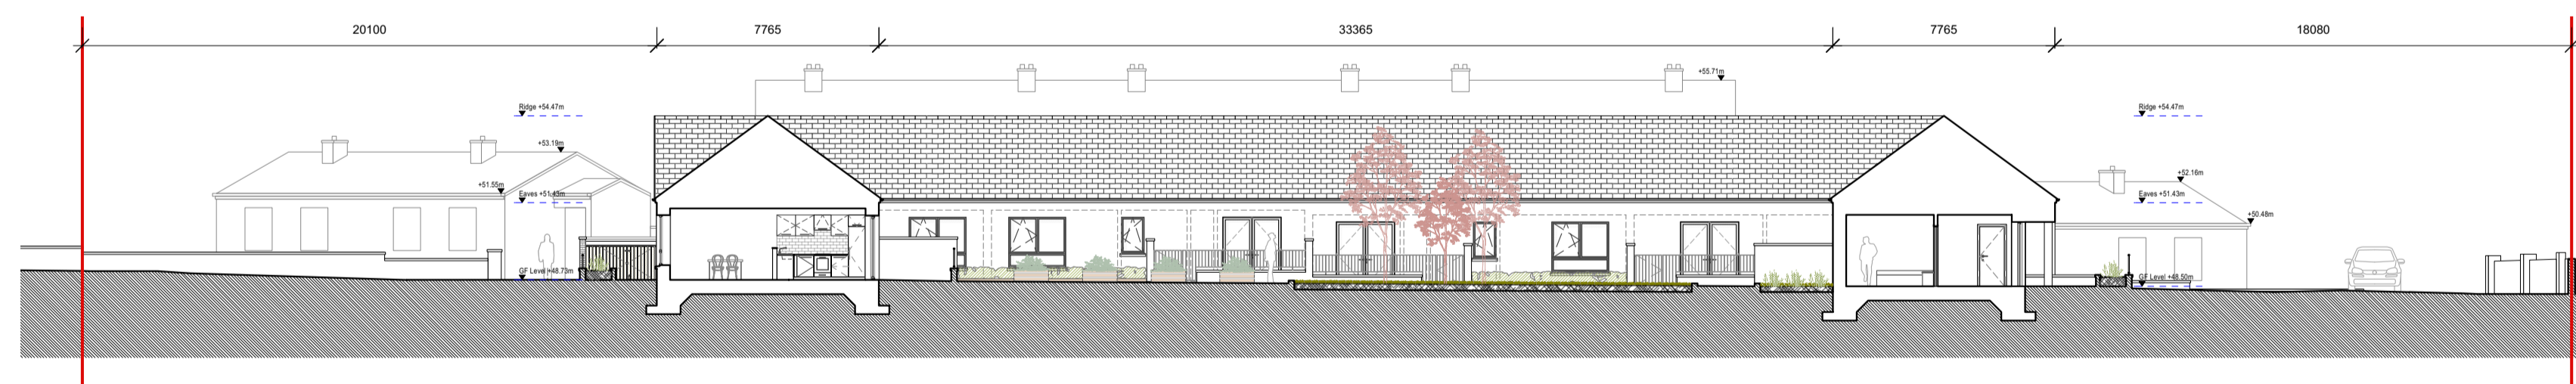

2 SITE SECTION BB
1:200 @A1 / 1:400 @A3

REVISIONS	STATUS	DRAWN	CHECKED
A	02/12/24 FI PRE-PLANNING CLIENT APPROVAL	KMcS	PK
B	18/02/25 FA PART 8 APPROVAL	KMcS	PK

STATUS : PR - PRELIMINARY ISSUE; FI - FOR INFORMATION; FA - FOR APPROVAL; FP - FOR PRICING; FC - FOR CONSTRUCTION

PROJECT: HOUSING AT CULLAIRBAUN, ATHENRY
 DRAWING: SECTION BB
 JOB NO: 2428 CLIENT: GALWAY COUNTY COUNCIL
 DATE: FEB '25 SCALE: 1:100 @A1 / 1:200 @A3
 PAUL KEOGH ARCHITECTS, CATHEDRAL COURT, NEW ST., DUBLIN 8.
 TEL NO: 01 6791551 FAX NO: 01 6793476 E-MAIL: info@pka.ie
DRAWING NO.: 2428 / PA / 008 / B

NOTIFY ARCHITECT OF ANY DISCREPANCIES - CHECK DIMENSIONS ON SITE - DO NOT SCALE. USE FIGURED DIMENSIONS ONLY - COPYRIGHT RESERVED - PAUL KEOGH ARCHITECTS ©

