




LEGEND & GENERAL INFORMATION
DRAWINGS TO BE READ IN CONJUNCTION WITH STRUCTURAL ENGINEERS DETAILS AND SPECIFICATIONS

- GROUND / FLOOR LEVEL INDICATOR
- SECTION LINE INDICATOR
- EXISTING STRUCTURE
- NEW CONSTRUCTION / MAKE GOOD
- DEMOLITIONS / MAKE GOOD
- PFL 0.0 LEVEL INDICATOR
- WINDOW NUMBER
- DOOR NUMBER
- ROOFLIGHT NUMBER
- SITE BOUNDARY LINE


TOTAL SITE AREA: 6,959 SQ.M / 0.695 HECTARES

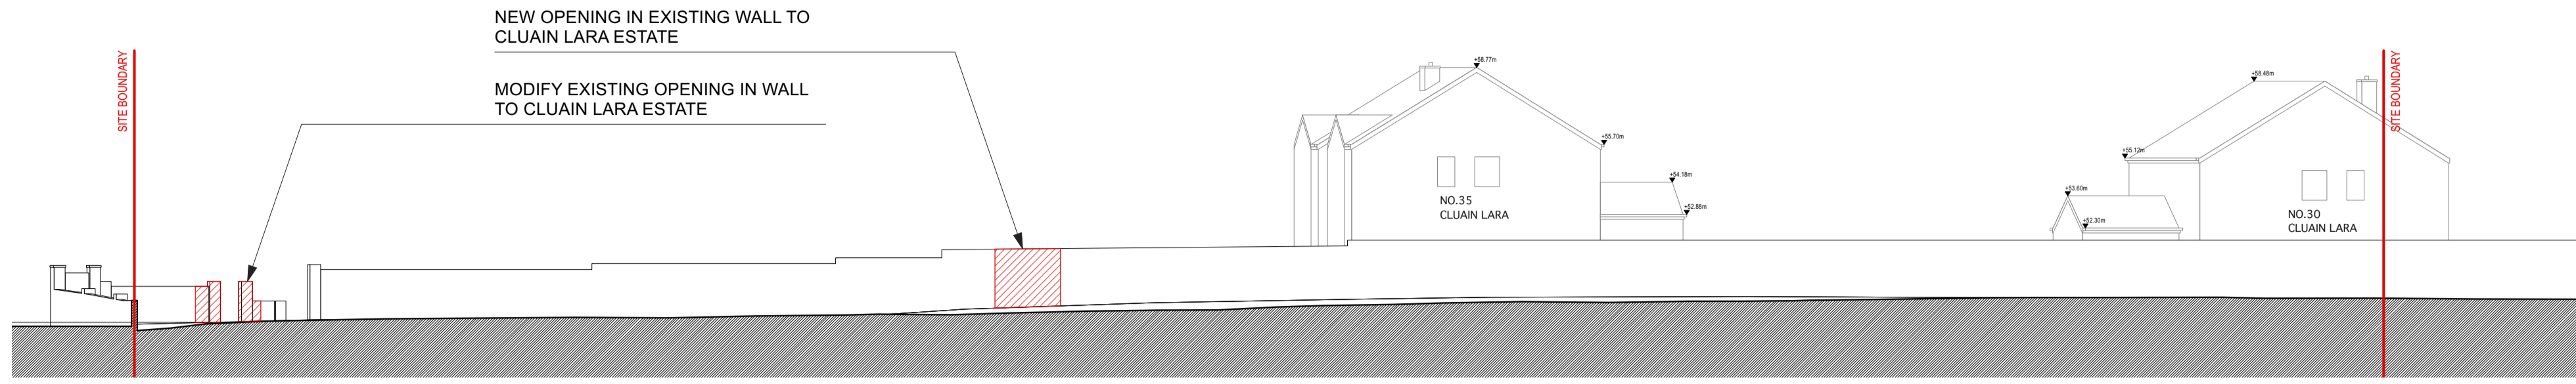


1 SITE SECTION 01
SV-001 1:200 @A1 / 1:400 @A3

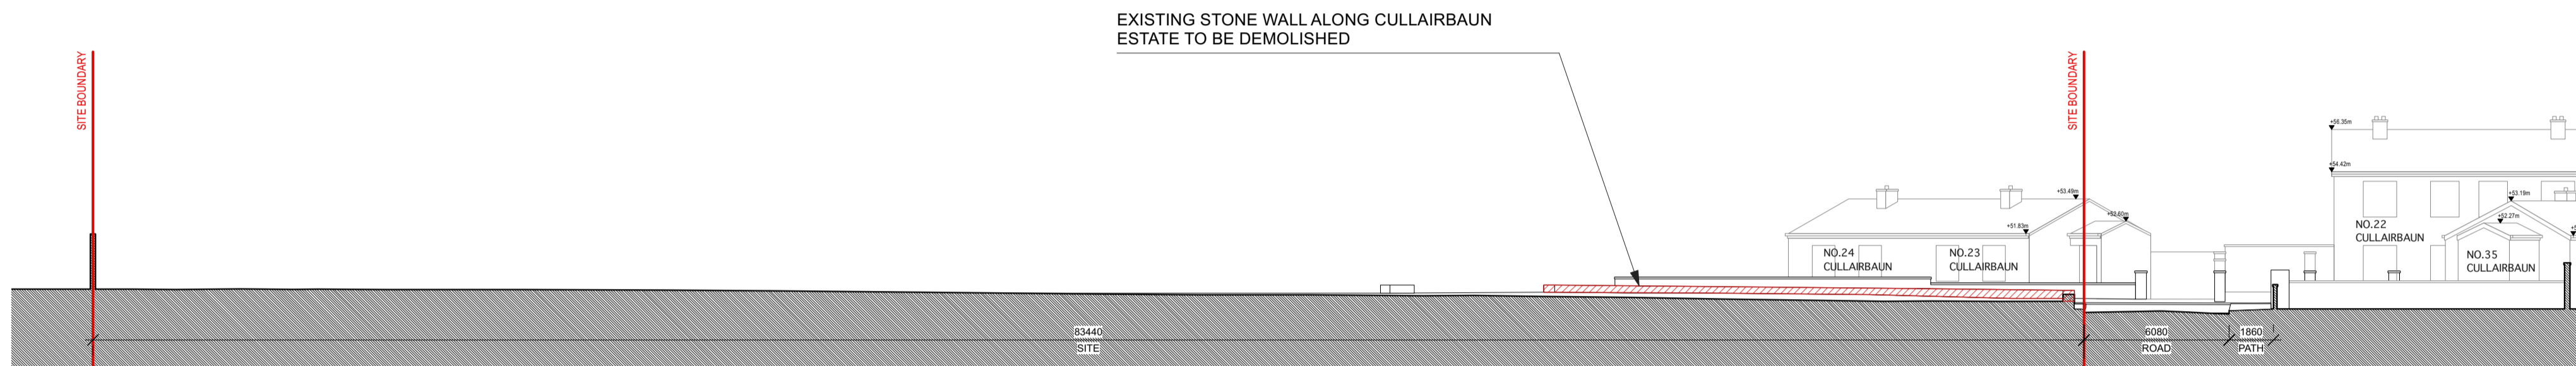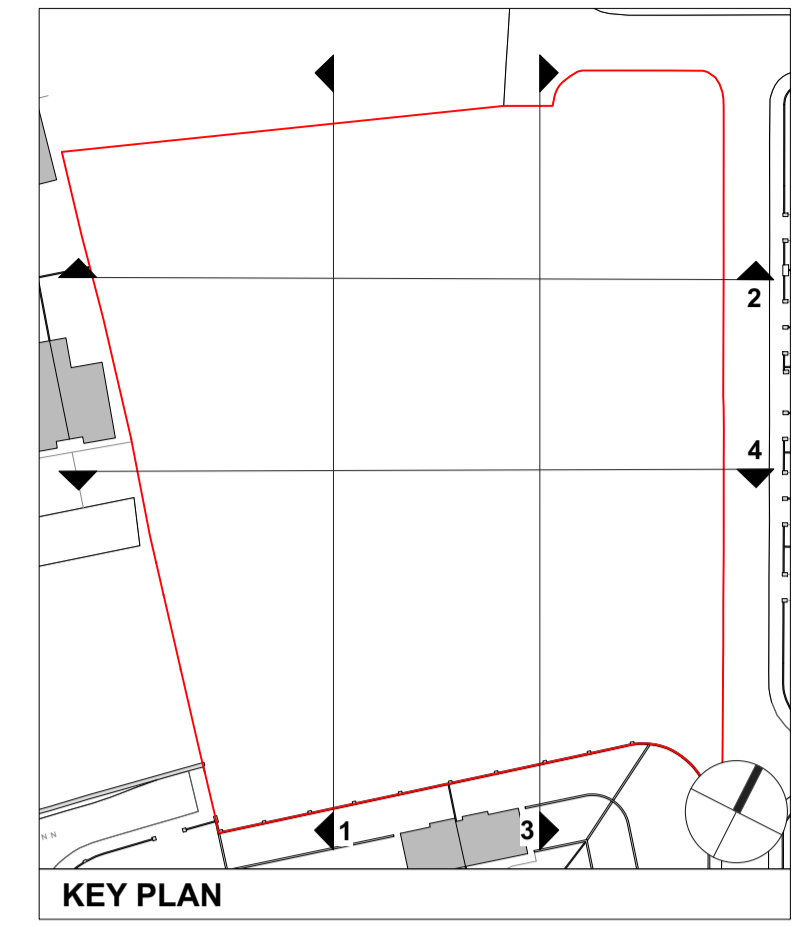

2 SITE SECTION 02
SV-001 1:200 @A1 / 1:400 @A3

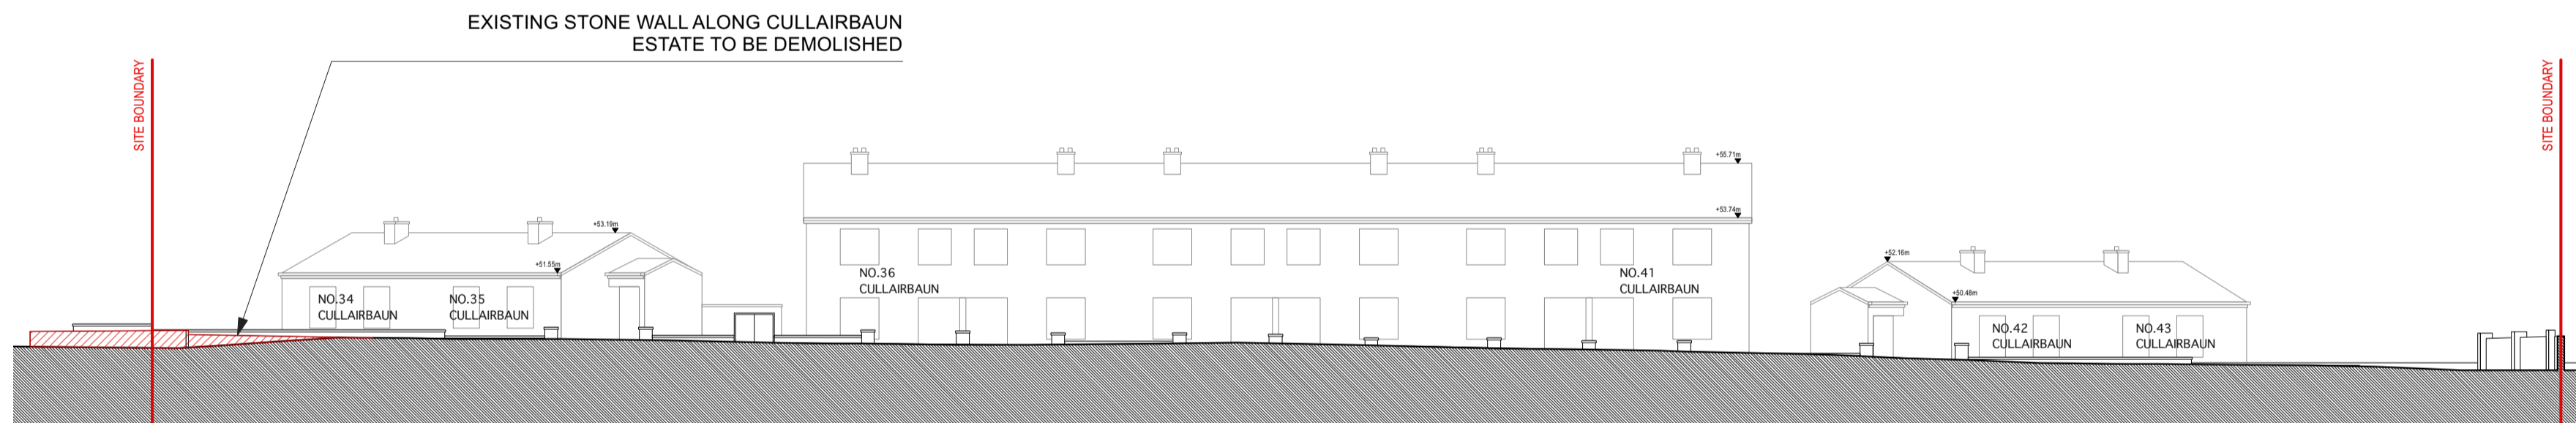

3 SITE SECTION 03
SV-001 1:200 @A1 / 1:400 @A3

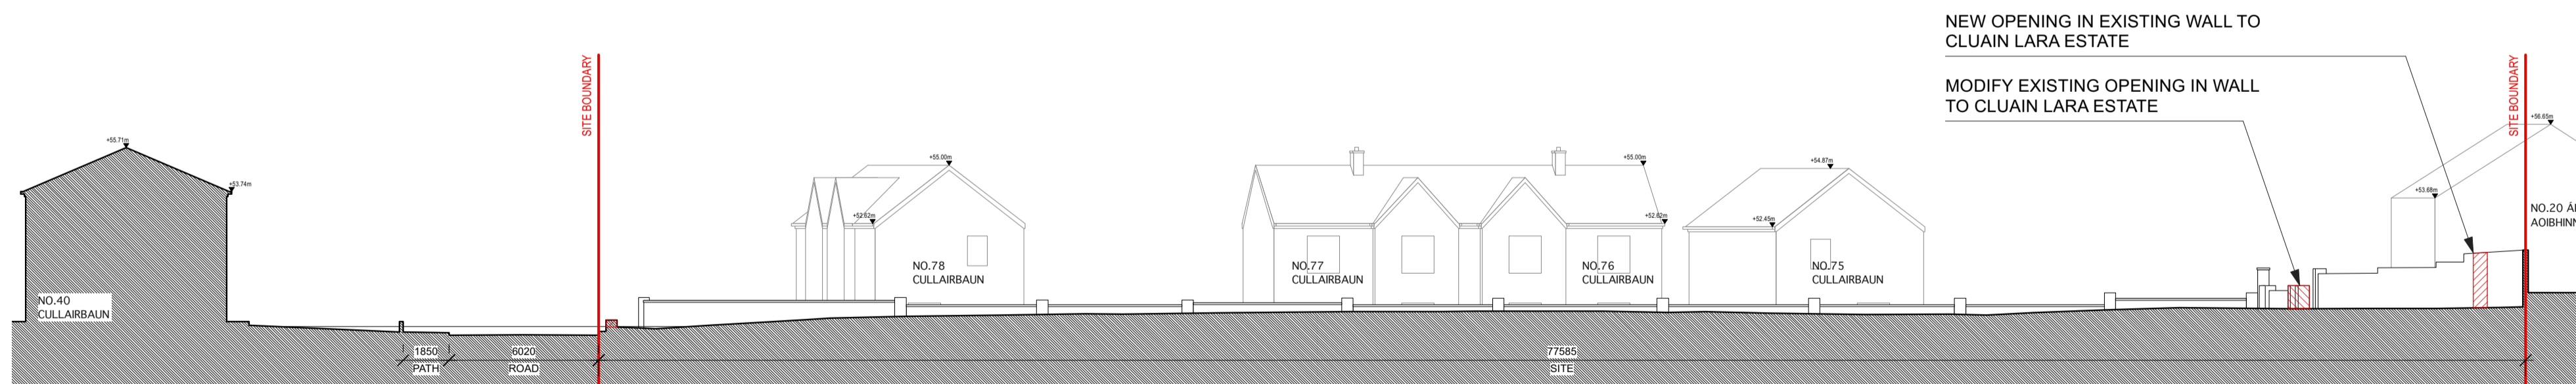

4 SITE SECTION 04
SV-001 1:200 @A1 / 1:400 @A3

REVISIONS		STATUS		DRAWN	CHECKED
A	18/02/25	FA	PART 8 APPROVAL	KMcS	PK

PROJECT: HOUSING AT CULLAIRBAUN, ATHENRY	
DRAWING: EXISTING SITE SECTIONS	
JOB NO: 2428	CLIENT: GALWAY COUNTY COUNCIL
DATE: FEB '25	SCALE: 1:200 @A1 / 1:400 @A3
PAUL KEOGH ARCHITECTS, CATHEDRAL COURT, NEW ST., DUBLIN 8.	
TEL NO: 01 6791551 FAX NO: 01 6793476 E-MAIL: info@pka.ie	
DRAWING NO.: 2428 / SV / 001 / A	



STATUS : PR - PRELIMINARY ISSUE; FI - FOR INFORMATION; FA - FOR APPROVAL; FP - FOR PRICING; FC - FOR CONSTRUCTION

NOTIFY ARCHITECT OF ANY DISCREPANCIES - CHECK DIMENSIONS ON SITE - DO NOT SCALE. USE FIGURED DIMENSIONS ONLY - COPYRIGHT RESERVED - PAUL KEOGH ARCHITECTS ©