
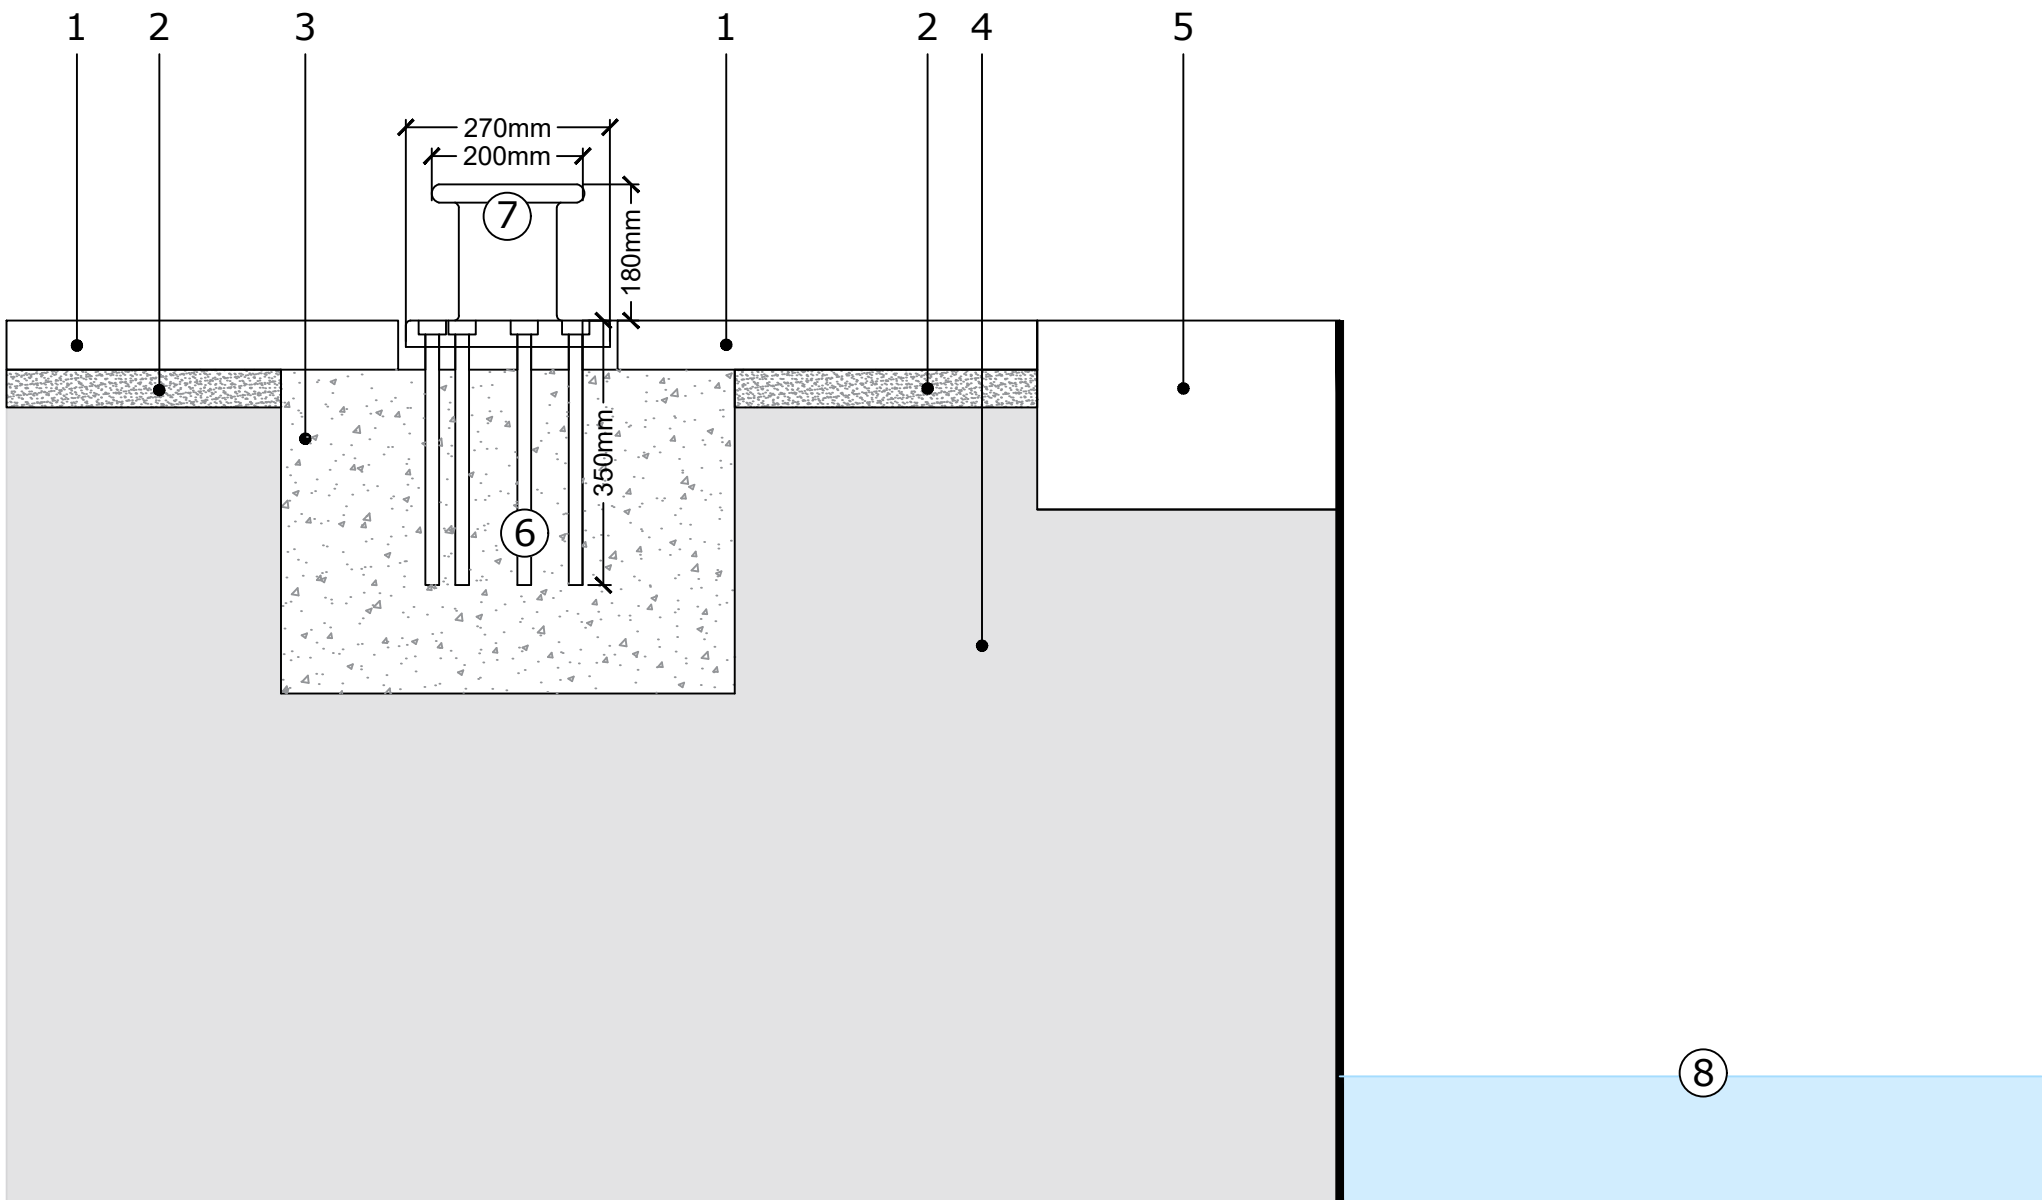


PILLAR MOORING BOLLARD
1:10 SCALE

NOTES:

- For vessels up to 10 tons.
 - Can be utilised from all sides of the quay.
 - Bollard base recessed into the paving to improve aesthetics.
 - Steel bollard finished in black polyurethane paint.
1. New Natural Stone Paving
 2. 50mm depth mortar bedding to engineers specification
 3. Concrete foundation to engineers specification
 4. Existing subgrade (assumed)
 5. Existing quay wall and coping stone
 6. 7no 350mm M20 bolts to attach bollard to concrete foundation
 7. Proposed mooring bollard with the base recessed into the surrounding paving
 8. Sea level (assumed)

PLAN VIEW

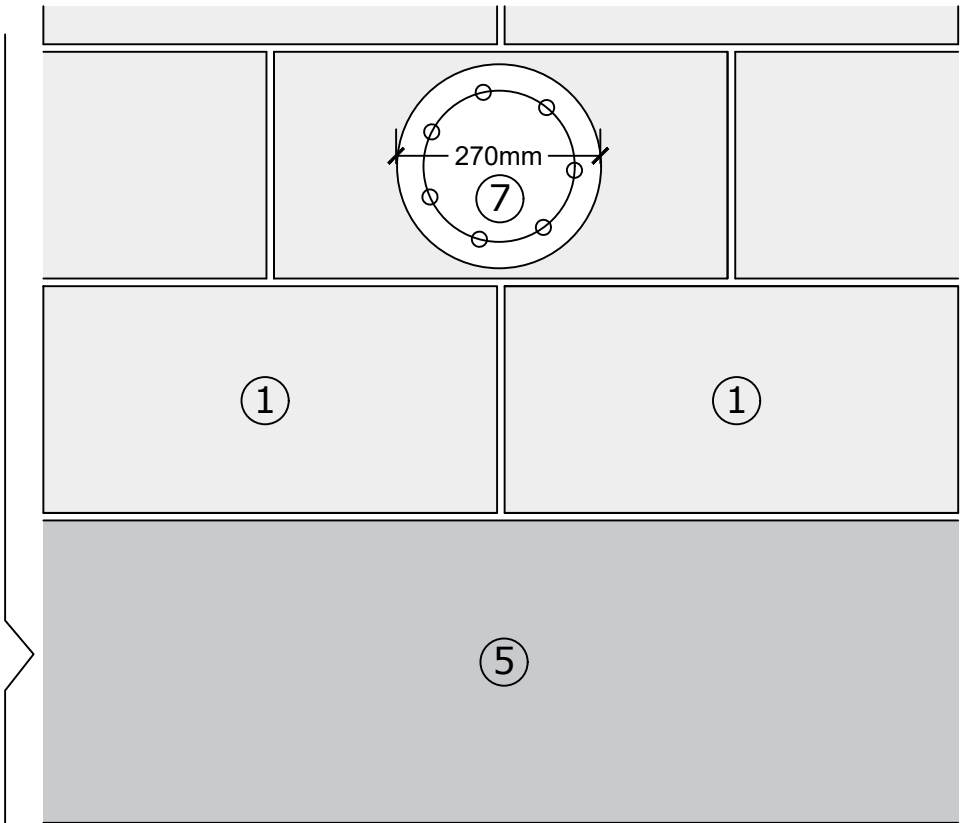

LUC

www.landuse.co.uk

Project
Clifden Town Centre Enhancements

Client
Galway County Council

LUC Job Nr Scale @A3 Status
11632 1:5 S2 - Information

Drawing Title
Beach Road Quay
Pillar Mooring Bollard Detail

Drawing Nr
11632-LUC-BR-XX-DR-LD-0604

Rev
P01

P01 19.05.25 First Issue TJa CC TJo
Rev Date Description Dm Chk App

Scale 1:10
0 0.1 0.2 0.3 0.4 0.5m

Drawings to be scaled only for planning purposes.
All dimensions to be verified on site for construction.
© Drawing & design copyright LUC