



VERTICAL SCALE 1:100  
HORIZONTAL SCALE 1:500

S.W. SEWERS - LONGITUDINAL SECTION

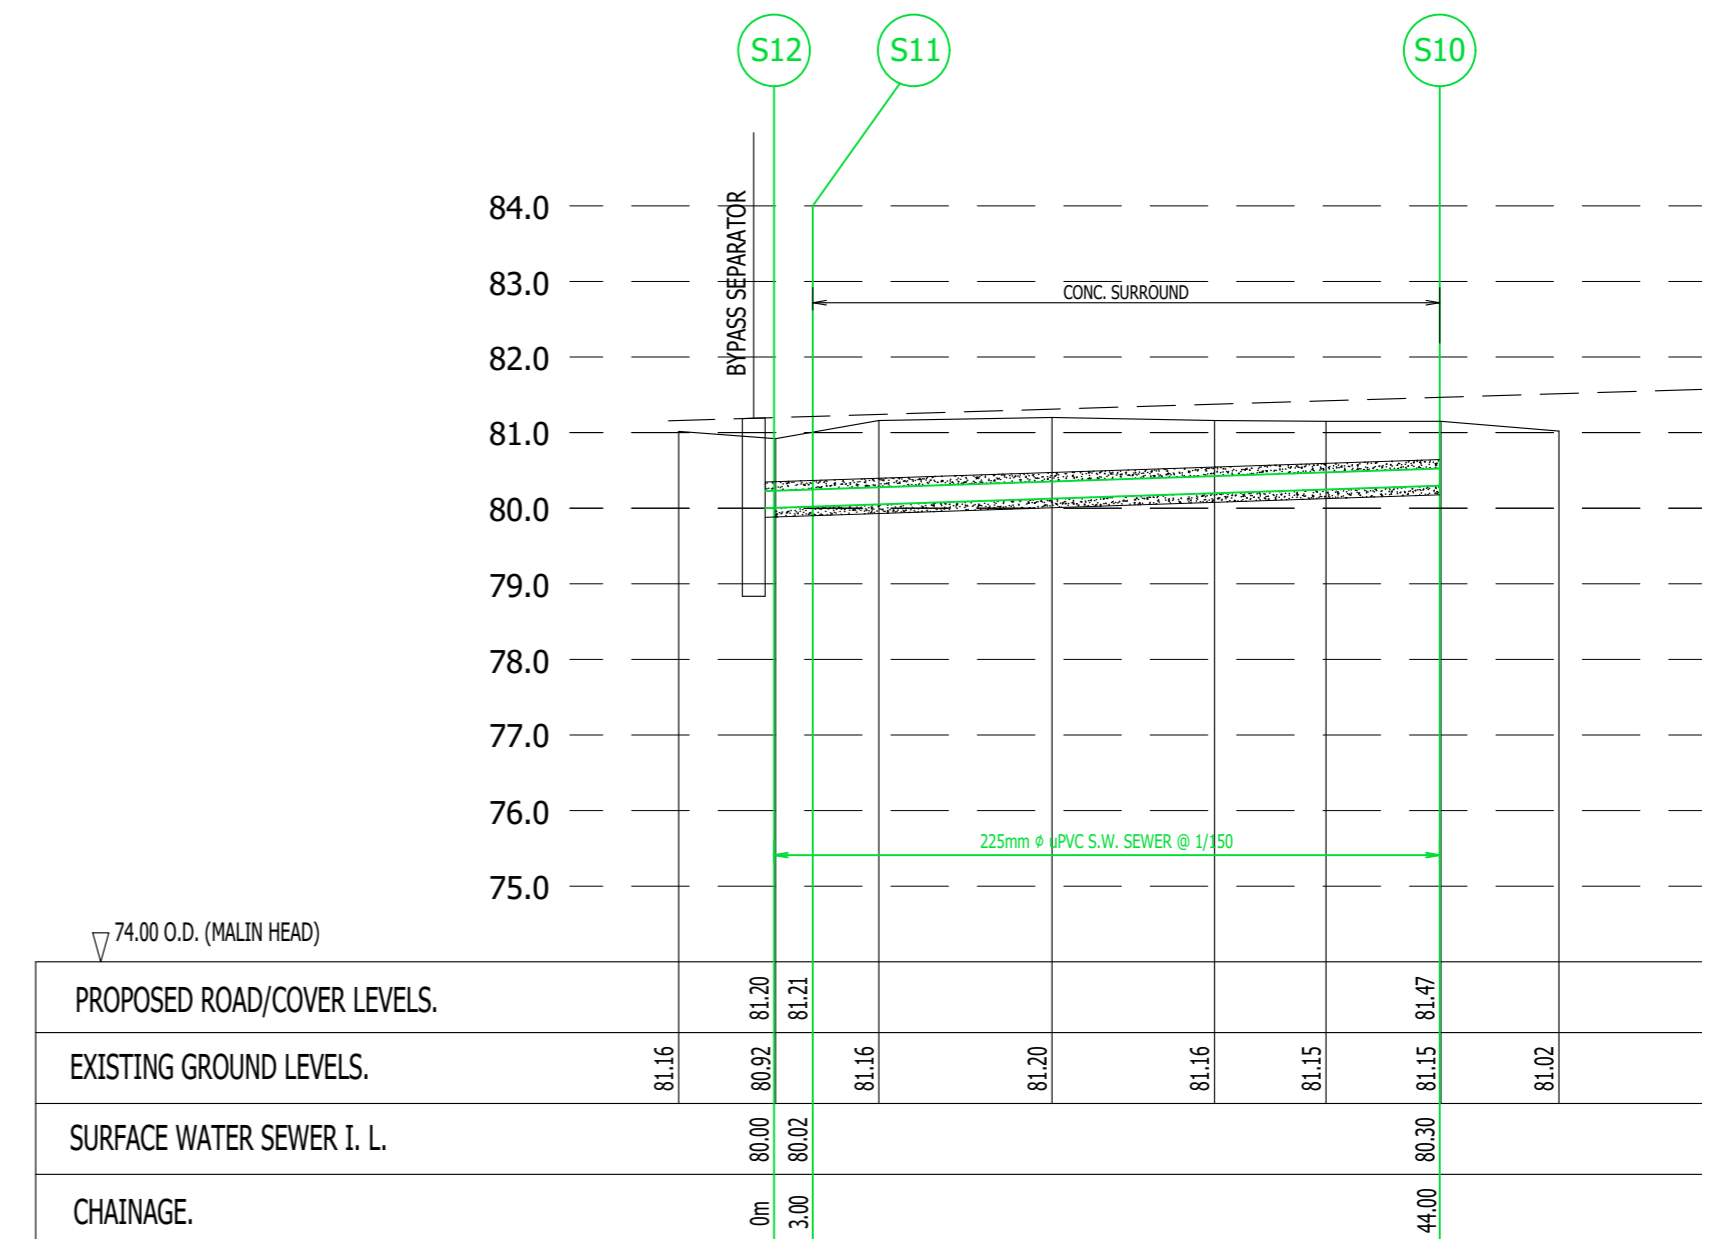


VERTICAL SCALE 1:100  
HORIZONTAL SCALE 1:500

S.W. SEWERS - LONGITUDINAL SECTION

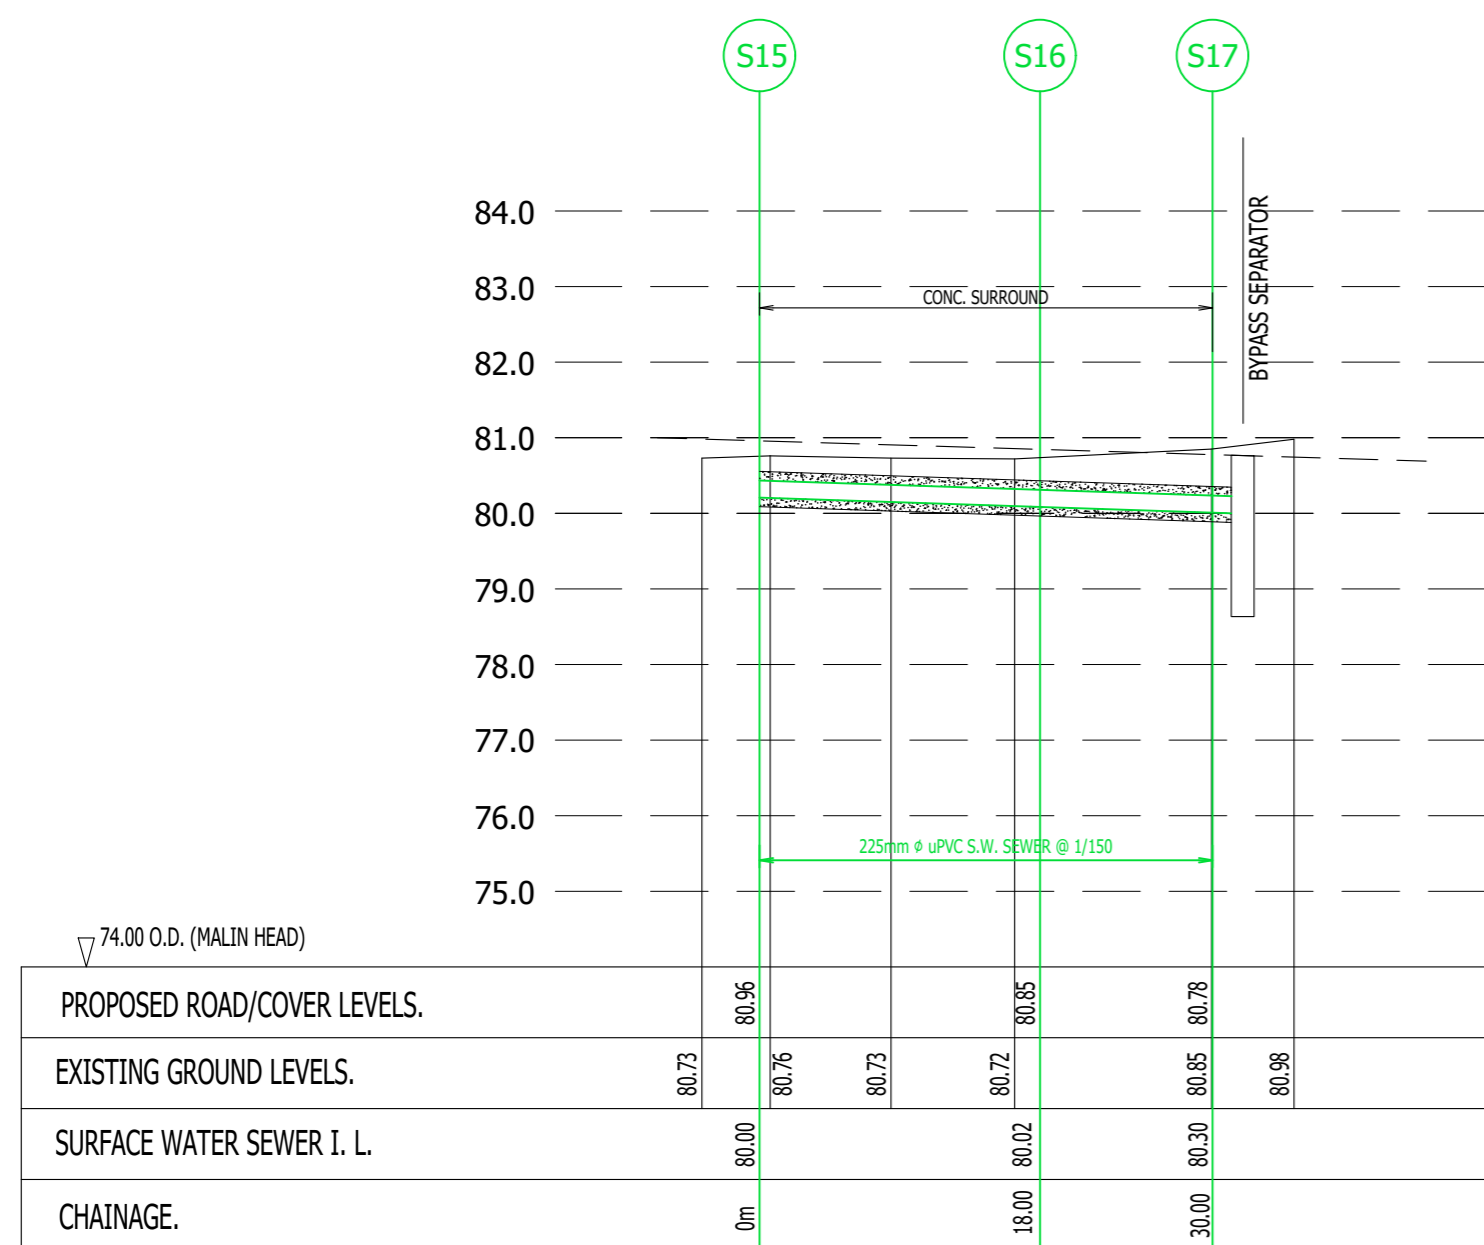

VERTICAL SCALE 1:100  
HORIZONTAL SCALE 1:500

S.W. SEWERS - LONGITUDINAL SECTION

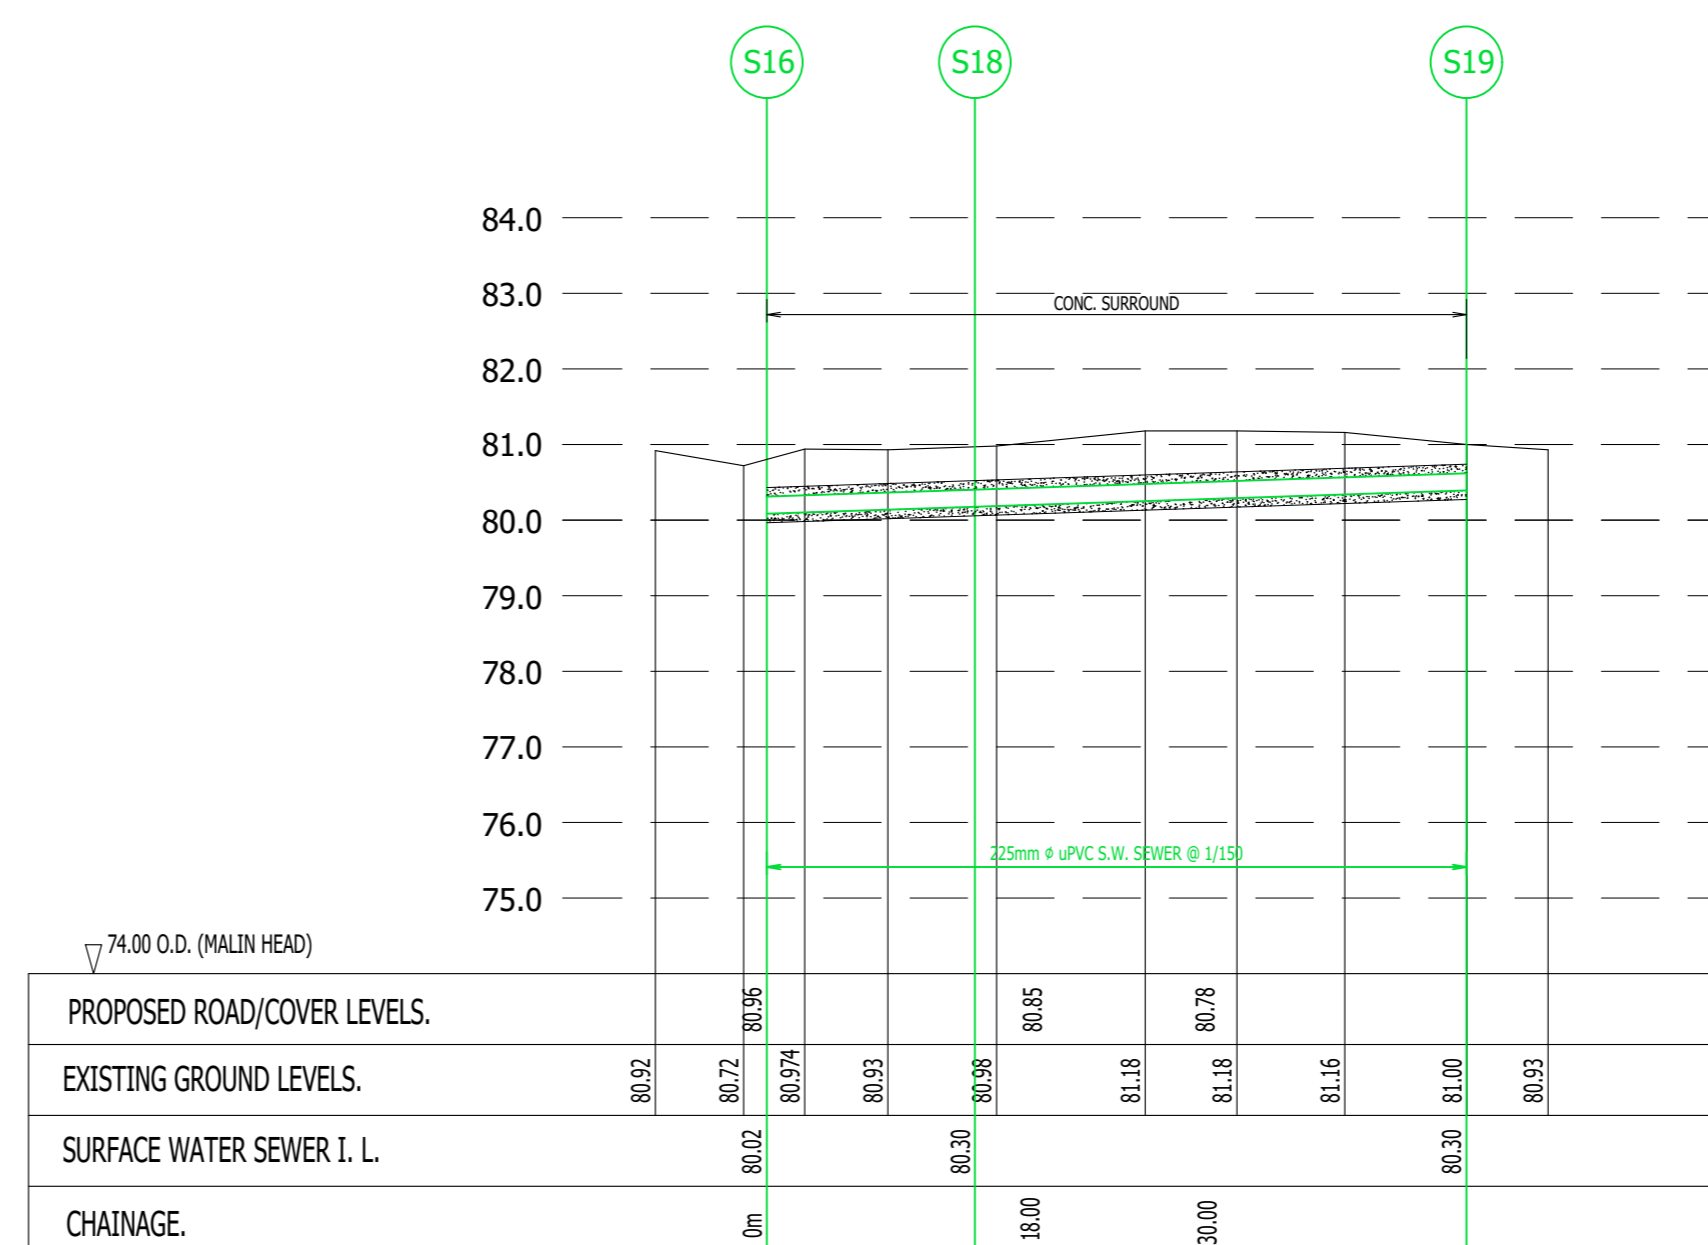

VERTICAL SCALE 1:100  
HORIZONTAL SCALE 1:500

S.W. SEWERS - LONGITUDINAL SECTION

E
D
C
B
A

**S.H. S. HANNIFFY & ASSOCIATES**  
CONSULTING ENGINEERS  
CIVIL & STRUCTURAL ENGINEERS:  
PLANNING; SURVEYING;

COTTAGE, MAREE, CRANMORE, CO. GALWAY. TEL: 091 790452  
WEB SITE: www.shanniffy.com  
MOBILE: 085 1435423/1435383  
EMAIL: info@shanniffy.com

Project: LONG POINT OUTDOOR AMENITY ENHANCEMENT PROJECT

Drawing title: S.W. SEWER SECTIONS

Client: GALWAY COUNTY COUNCIL

Date: AUGUST 2024	Drawn By: S.H.
Scale: 1/500 @ A2	Checked By:
Drawing No. 24143-02	Rev: -