






01 EXISTING SITE SECTION A-A
SCALE 1:500 @ A2

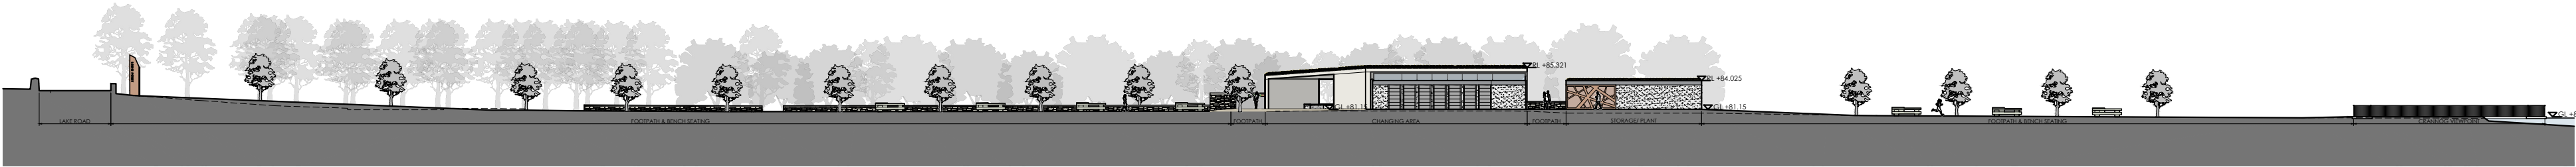


02 PROPOSED SITE SECTION A-A
SCALE 1:500 @ A2

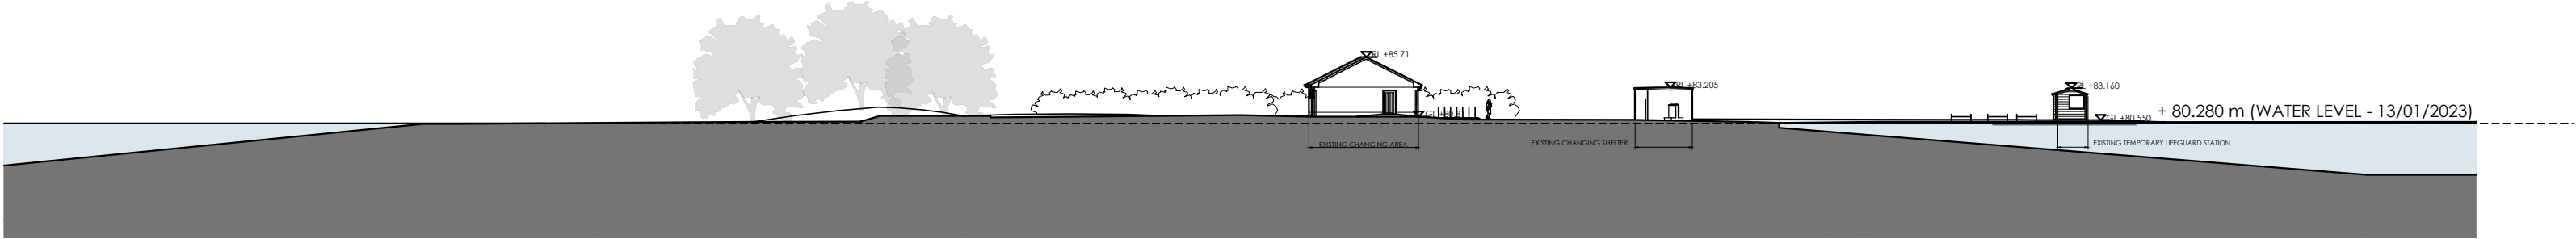


03 EXISTING SITE SECTION B-B
SCALE 1:500 @ A2

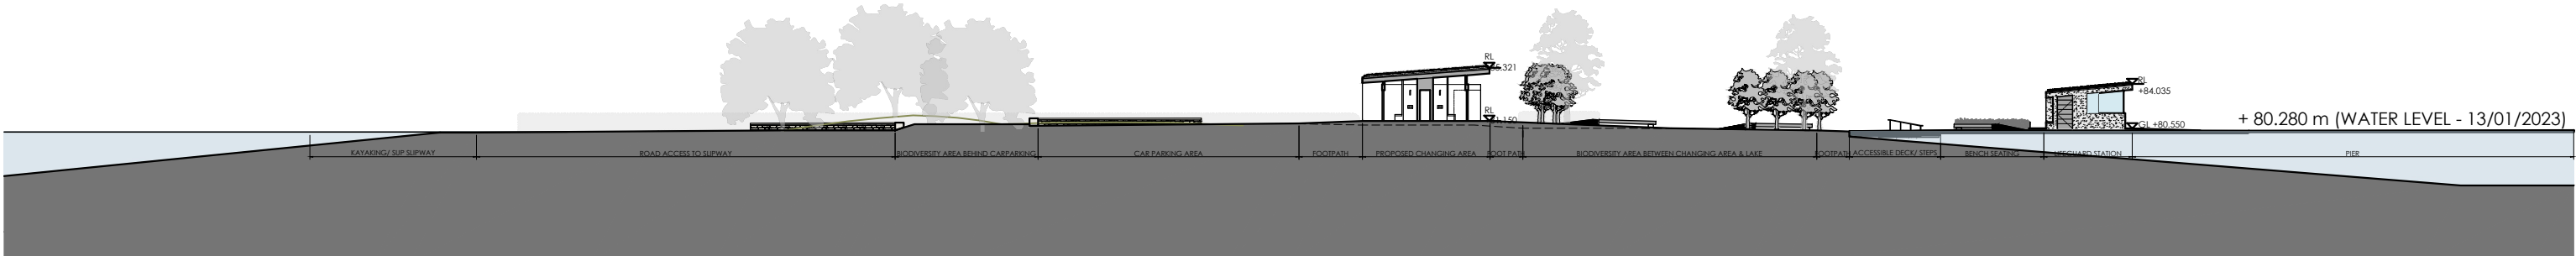

04 PROPOSED SITE SECTION B-B
SCALE 1:500 @ A2

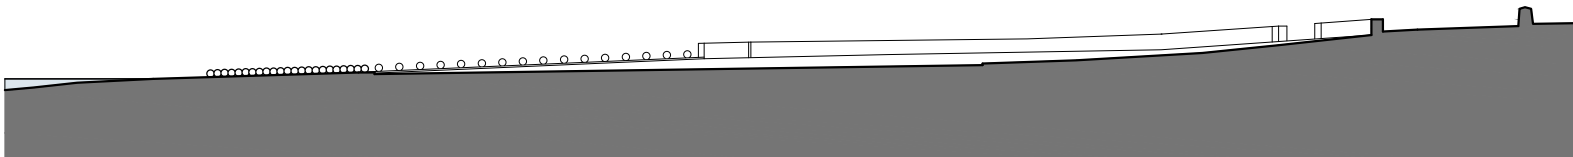

05 EXISTING SITE SECTION C-C
SCALE 1:500 @ A2

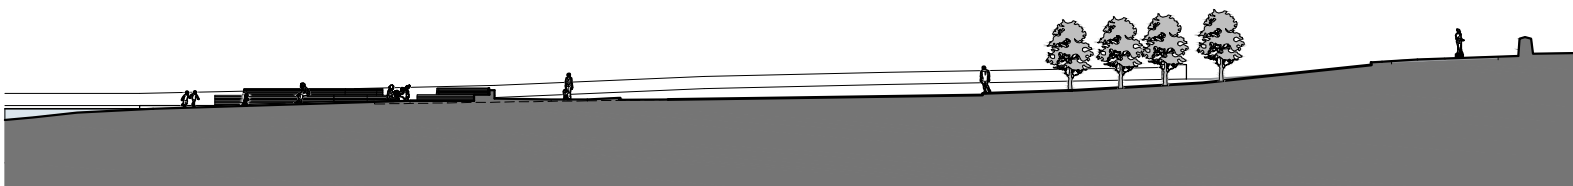

06 PROPOSED SITE SECTION C-C
SCALE 1:500 @ A2

DRAWING NOTES

THIS DRAWING IS COPYRIGHT AND IS FOR PLANNING PURPOSES ONLY AND IS NOT TO BE USED FOR CONSTRUCTION PURPOSES. USE FIGURED DIMENSIONS ONLY. DO NOT SCALE FROM DRAWINGS.

THIS DRAWING SHOULD BE ONLY RELIED UPON FOR THE SPECIFIC PURPOSE THAT IT WAS PREPARED AND SHOULD NOT BE RELIED UP ON FOR CONSTRUCTION PURPOSES. NO IMPLIED OR EXPRESSED WARRANTY IS GIVEN AS TO THE SUITABILITY FOR CONSTRUCTION PURPOSES. HELENA MCELMEEL ARCHITECTS SHALL NOT BE LIABLE FOR ANY LOSS OR DAMAGE OR INJURY CONSEQUENTIAL OR OTHERWISE HOWSOEVER ARISING FOR FAILURE TO COMPLY WITH THE ABOVE.

REFER TO CIVIL ENGINEERS DRAWINGS AND SW REPORT FOR DETAILS OF PROPOSED DRAINAGE AND SEWAGE DETAILS.

REFER TO TRAFFIC AND TRANSPORT ASSESSMENT AND ROAD SAFETY AUDIT FOR DETAILS OF PROPOSED UPGRADES TO EXISTING VEHICULAR ACCESS AND PROPOSED NEW VEHICULAR, CYCLE AND PEDESTRIAN AMENITIES.

REFER TO SOFT LANDSCAPING DESIGN REPORT FOR DETAILS OF SOFT LANDSCAPING PROPOSALS.

REFER TO LIGHTING DRAWING AND DESIGN REPORT FOR DETAILS OF PROPOSED EXTERNAL LIGHTING.

0	26.09.2024	ISSUED FOR PLANNING		
Rev	Date	Description	Drawn By	Checked By

PROJECT	LONG POINT OUTDOOR AMENITY ENHANCEMENT PROJECT				DWG. NO.	P(01)04
CLIENT	GALWAY COUNTY COUNCIL					
DRAWING TITLE	EXISTING & PROPOSED SITE SECTIONS				REV.	0
99014	JULY 2024	1:500 @ A2	BS			R
PROJECT NO.	DATE	SCALE	DRAWN BY	CHECKED BY	RELEASED	

HELENA MCELMEEL
ARCHITECTS

T. +353 91 539023 | E. INFO@MCELMEEL.IE | DOCKGATE HOUSE, MERCHANT'S ROAD, GALWAY