


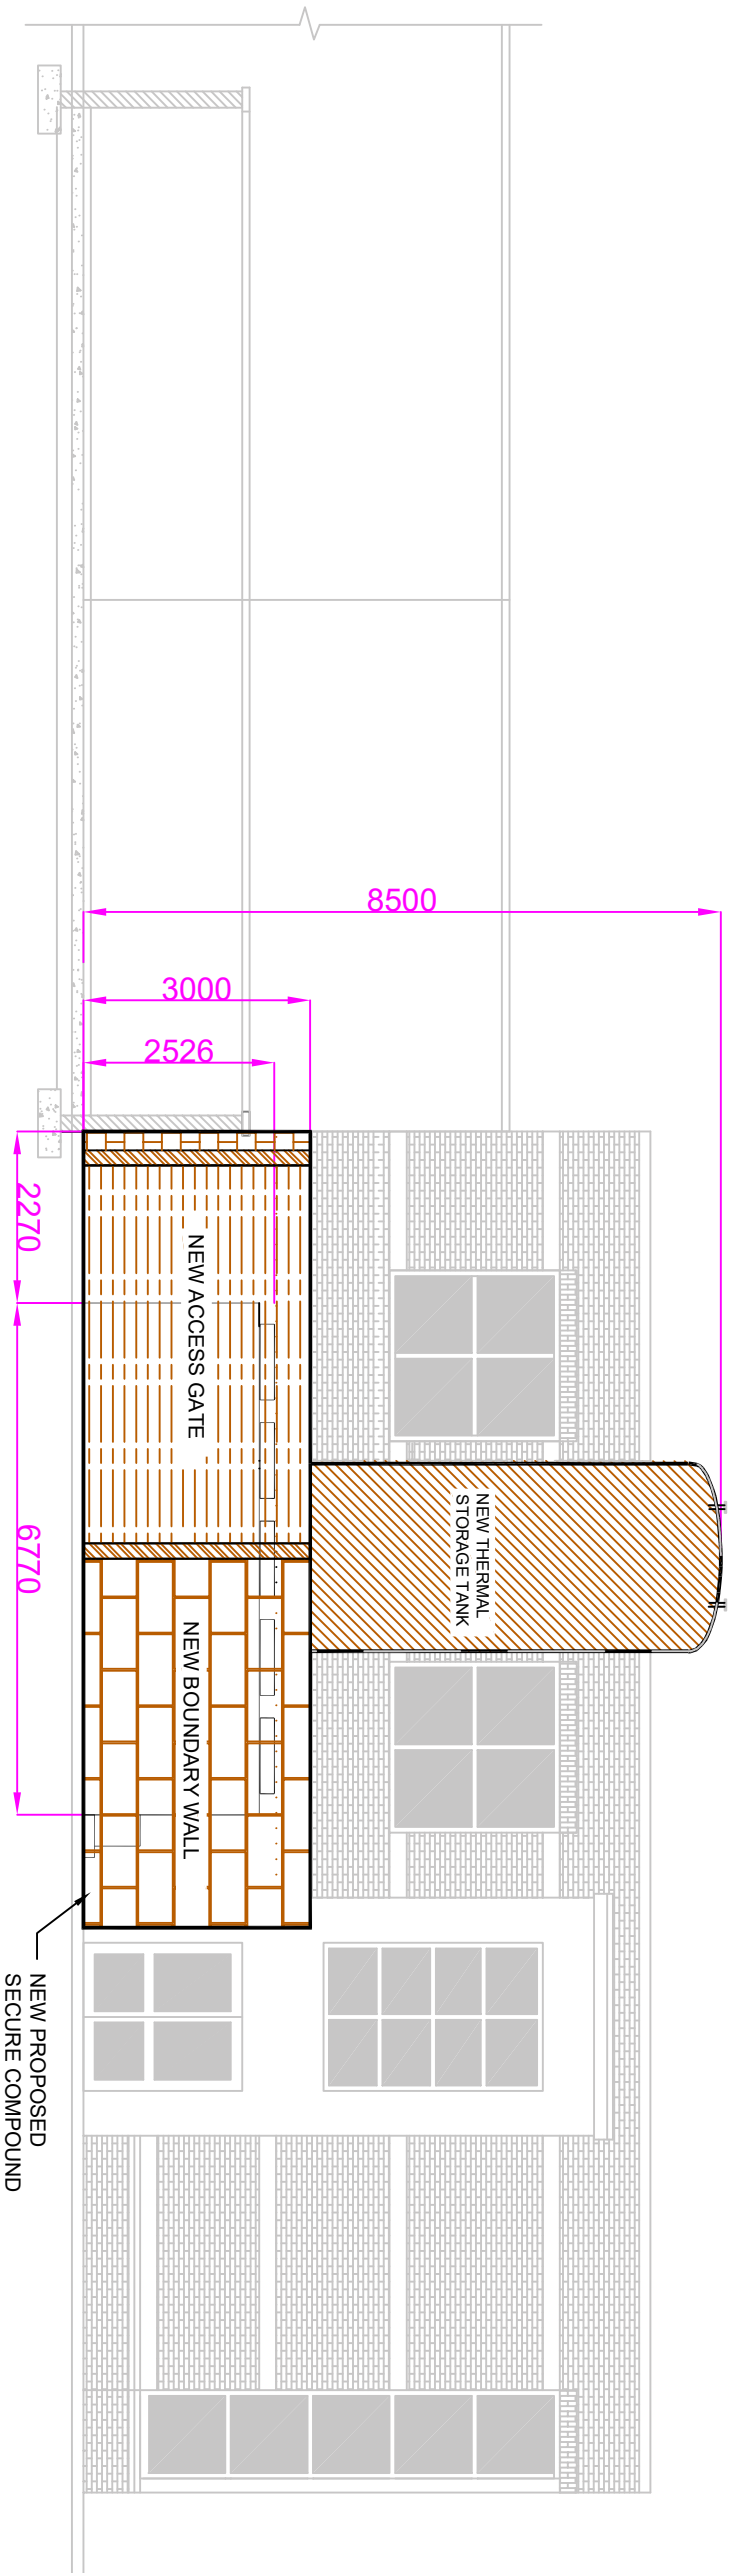

ELEVATION SECTION A-A

SCALE 1:100

--



Comhairle Chontae na Gaillimhe
Galway County Council

REVISION	MADE BY	DATE	DESCRIPTION
A	M.B.	14/07/20	

PROJECT				Ballinasloe Leisure Centre - Energy Efficiency Upgrade Works	
TITLE				Elevation Section A-A	
DRAWING BY:		REV NO.:		DRAWING NO.:	
M.B.		001		004	
CHECKED BY:		DATE:			
E.F.		14/07/2020			