


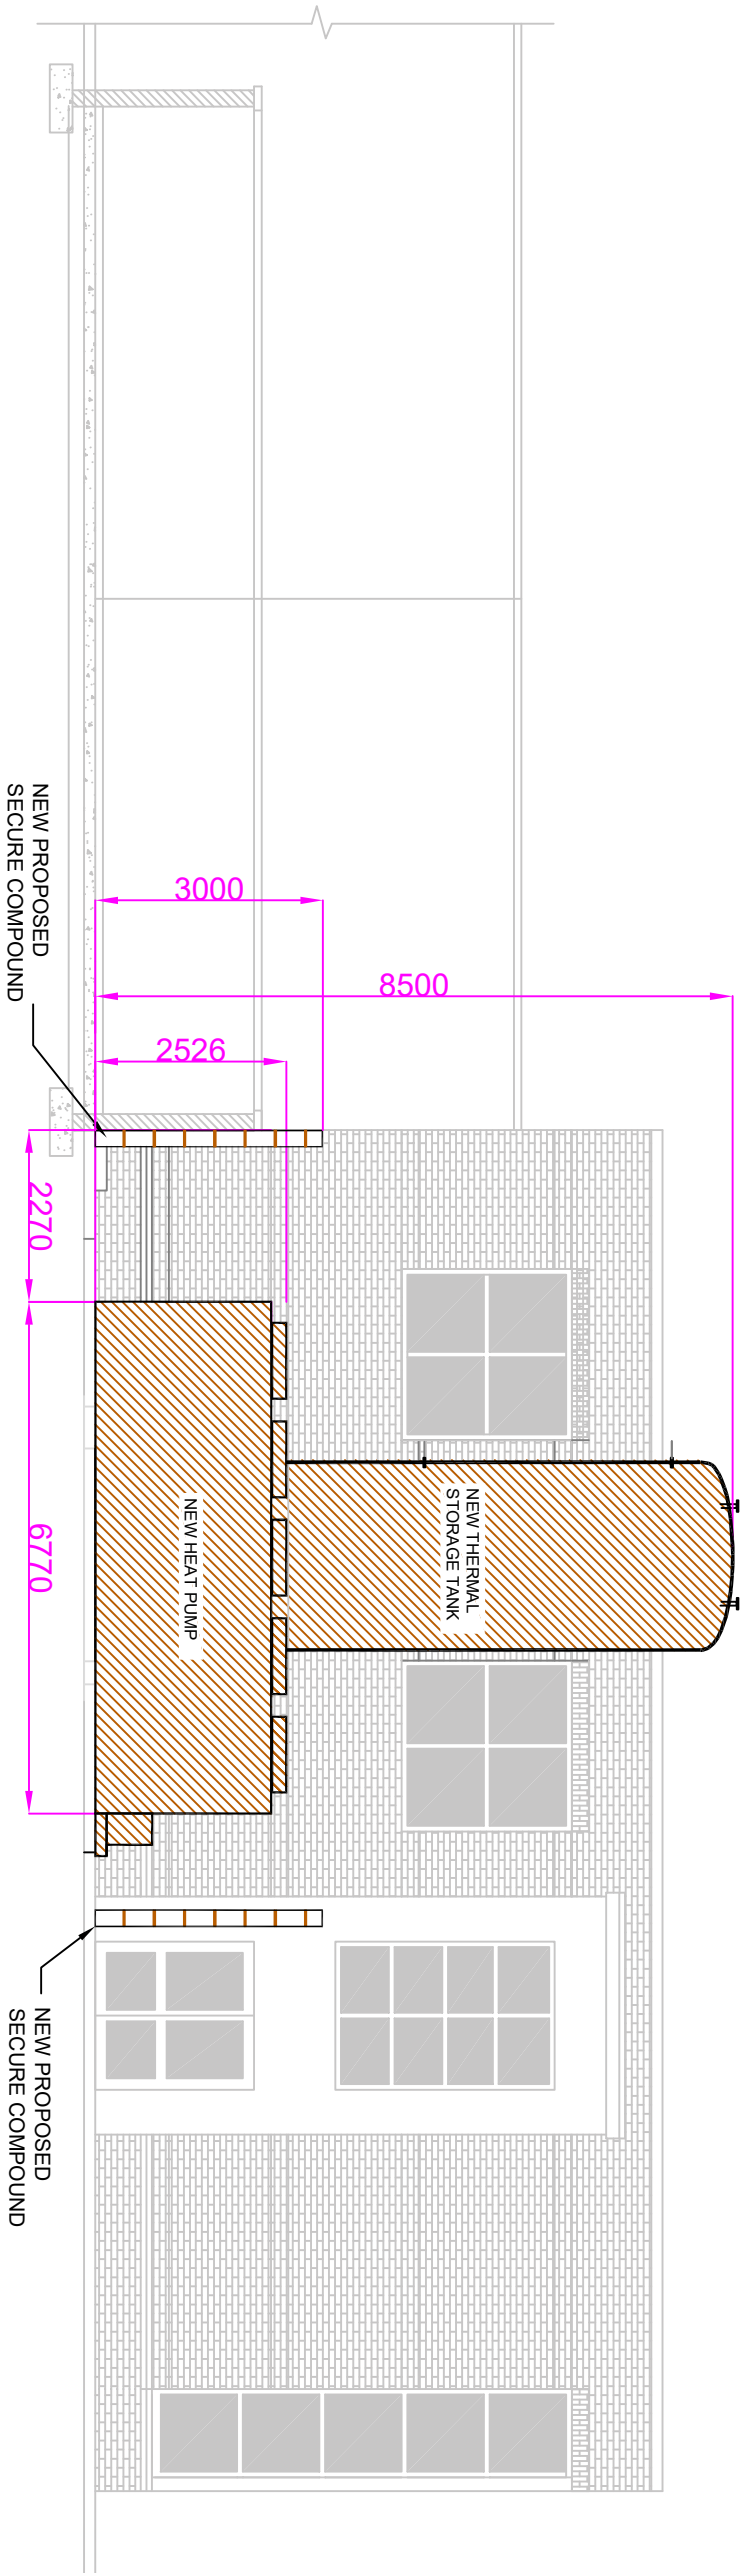

ELEVATION SECTION B-B

SCALE 1:100

--



Comhairle Chontae na Gaillimhe
Galway County Council

REVISION	MADE BY	DATE	DESCRIPTION
1	M.D.	14/07/25	

PROJECT				Bellinasloe Leisure Centre - Energy Efficiency Upgrade Works	
TITLE				Elevation Section B-B	
DESIGNED BY	M.D.	CHECKED BY	E.F.	DATE	14/07/2025
				DRAWING NO.	005