


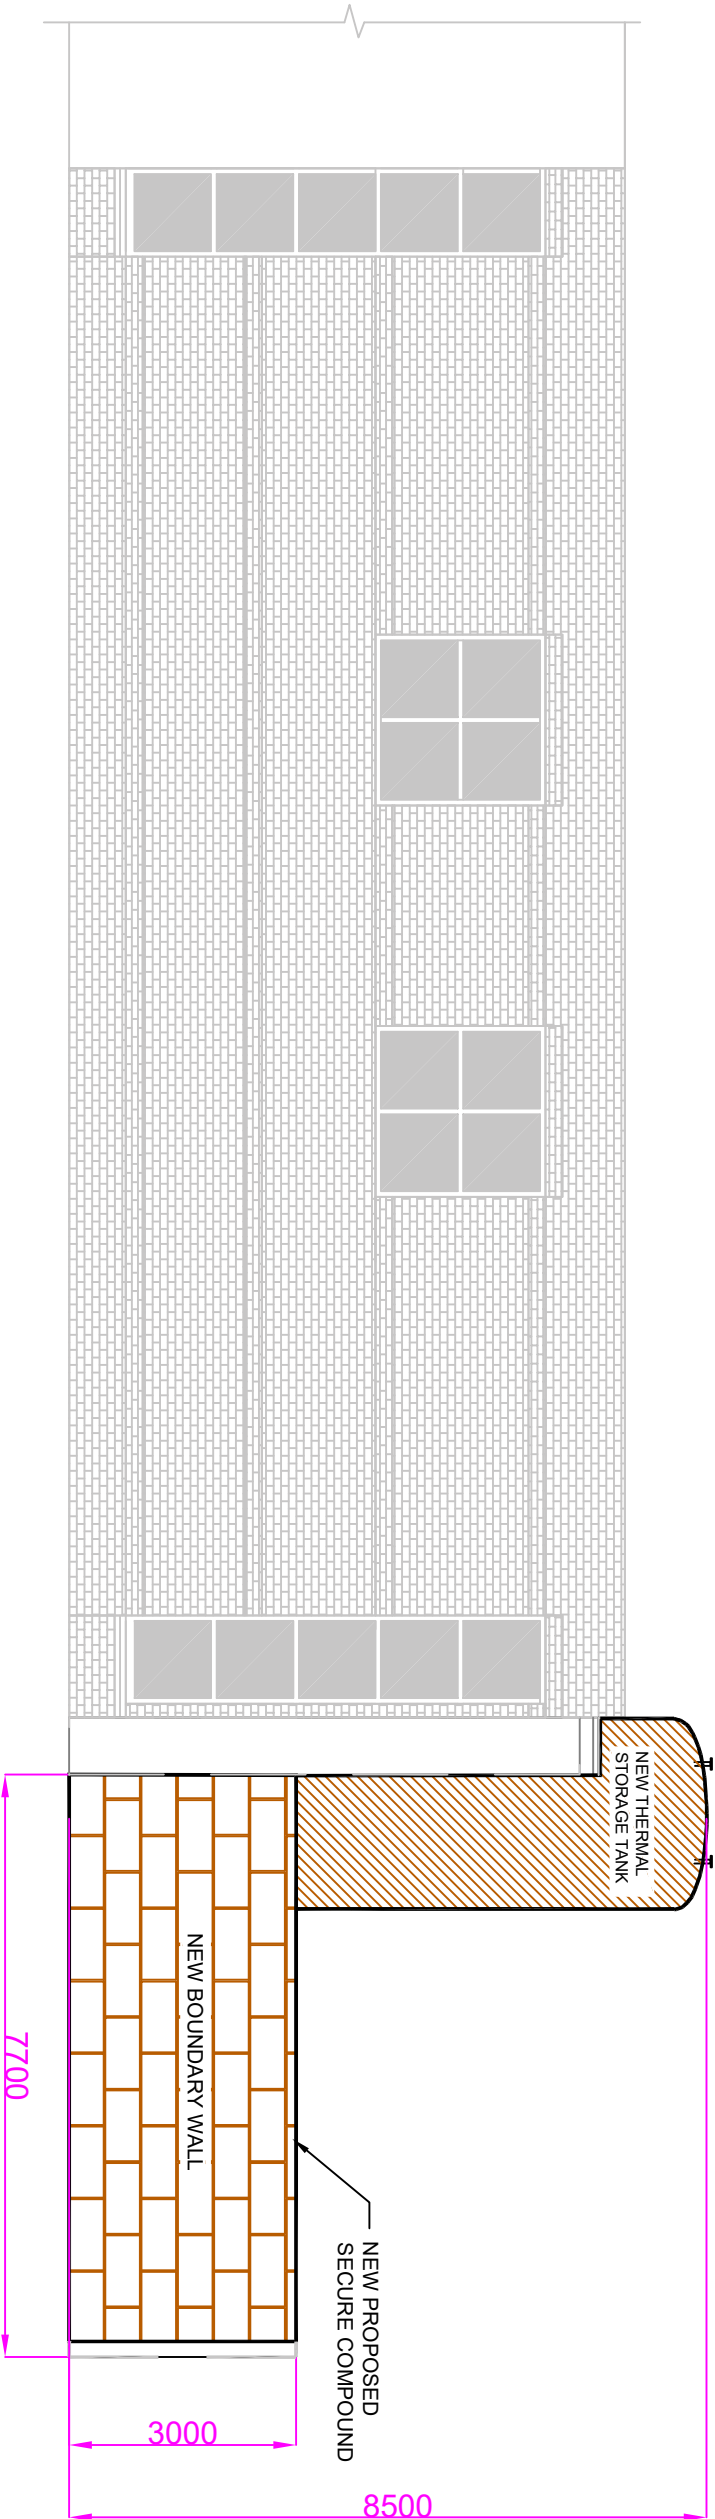

ELEVATION SECTION C-C

SCALE 1:100

--



Comhairle Chontae na Gaillimhe
Galway County Council

REVISION	MADE BY	DATE	DESCRIPTION
A	M.B.	14/07/25	

PROJECT				Ballinasloe Leisure Centre - Energy Efficiency Upgrade Works	
TITLE				Elevation Section C-C	
DESIGNED BY:	A.D.	DRAWN BY:	14/07/2025	DRAWING NO.: 006	
CHECKED BY:	E.F.	DATE:	14/07/2025		