
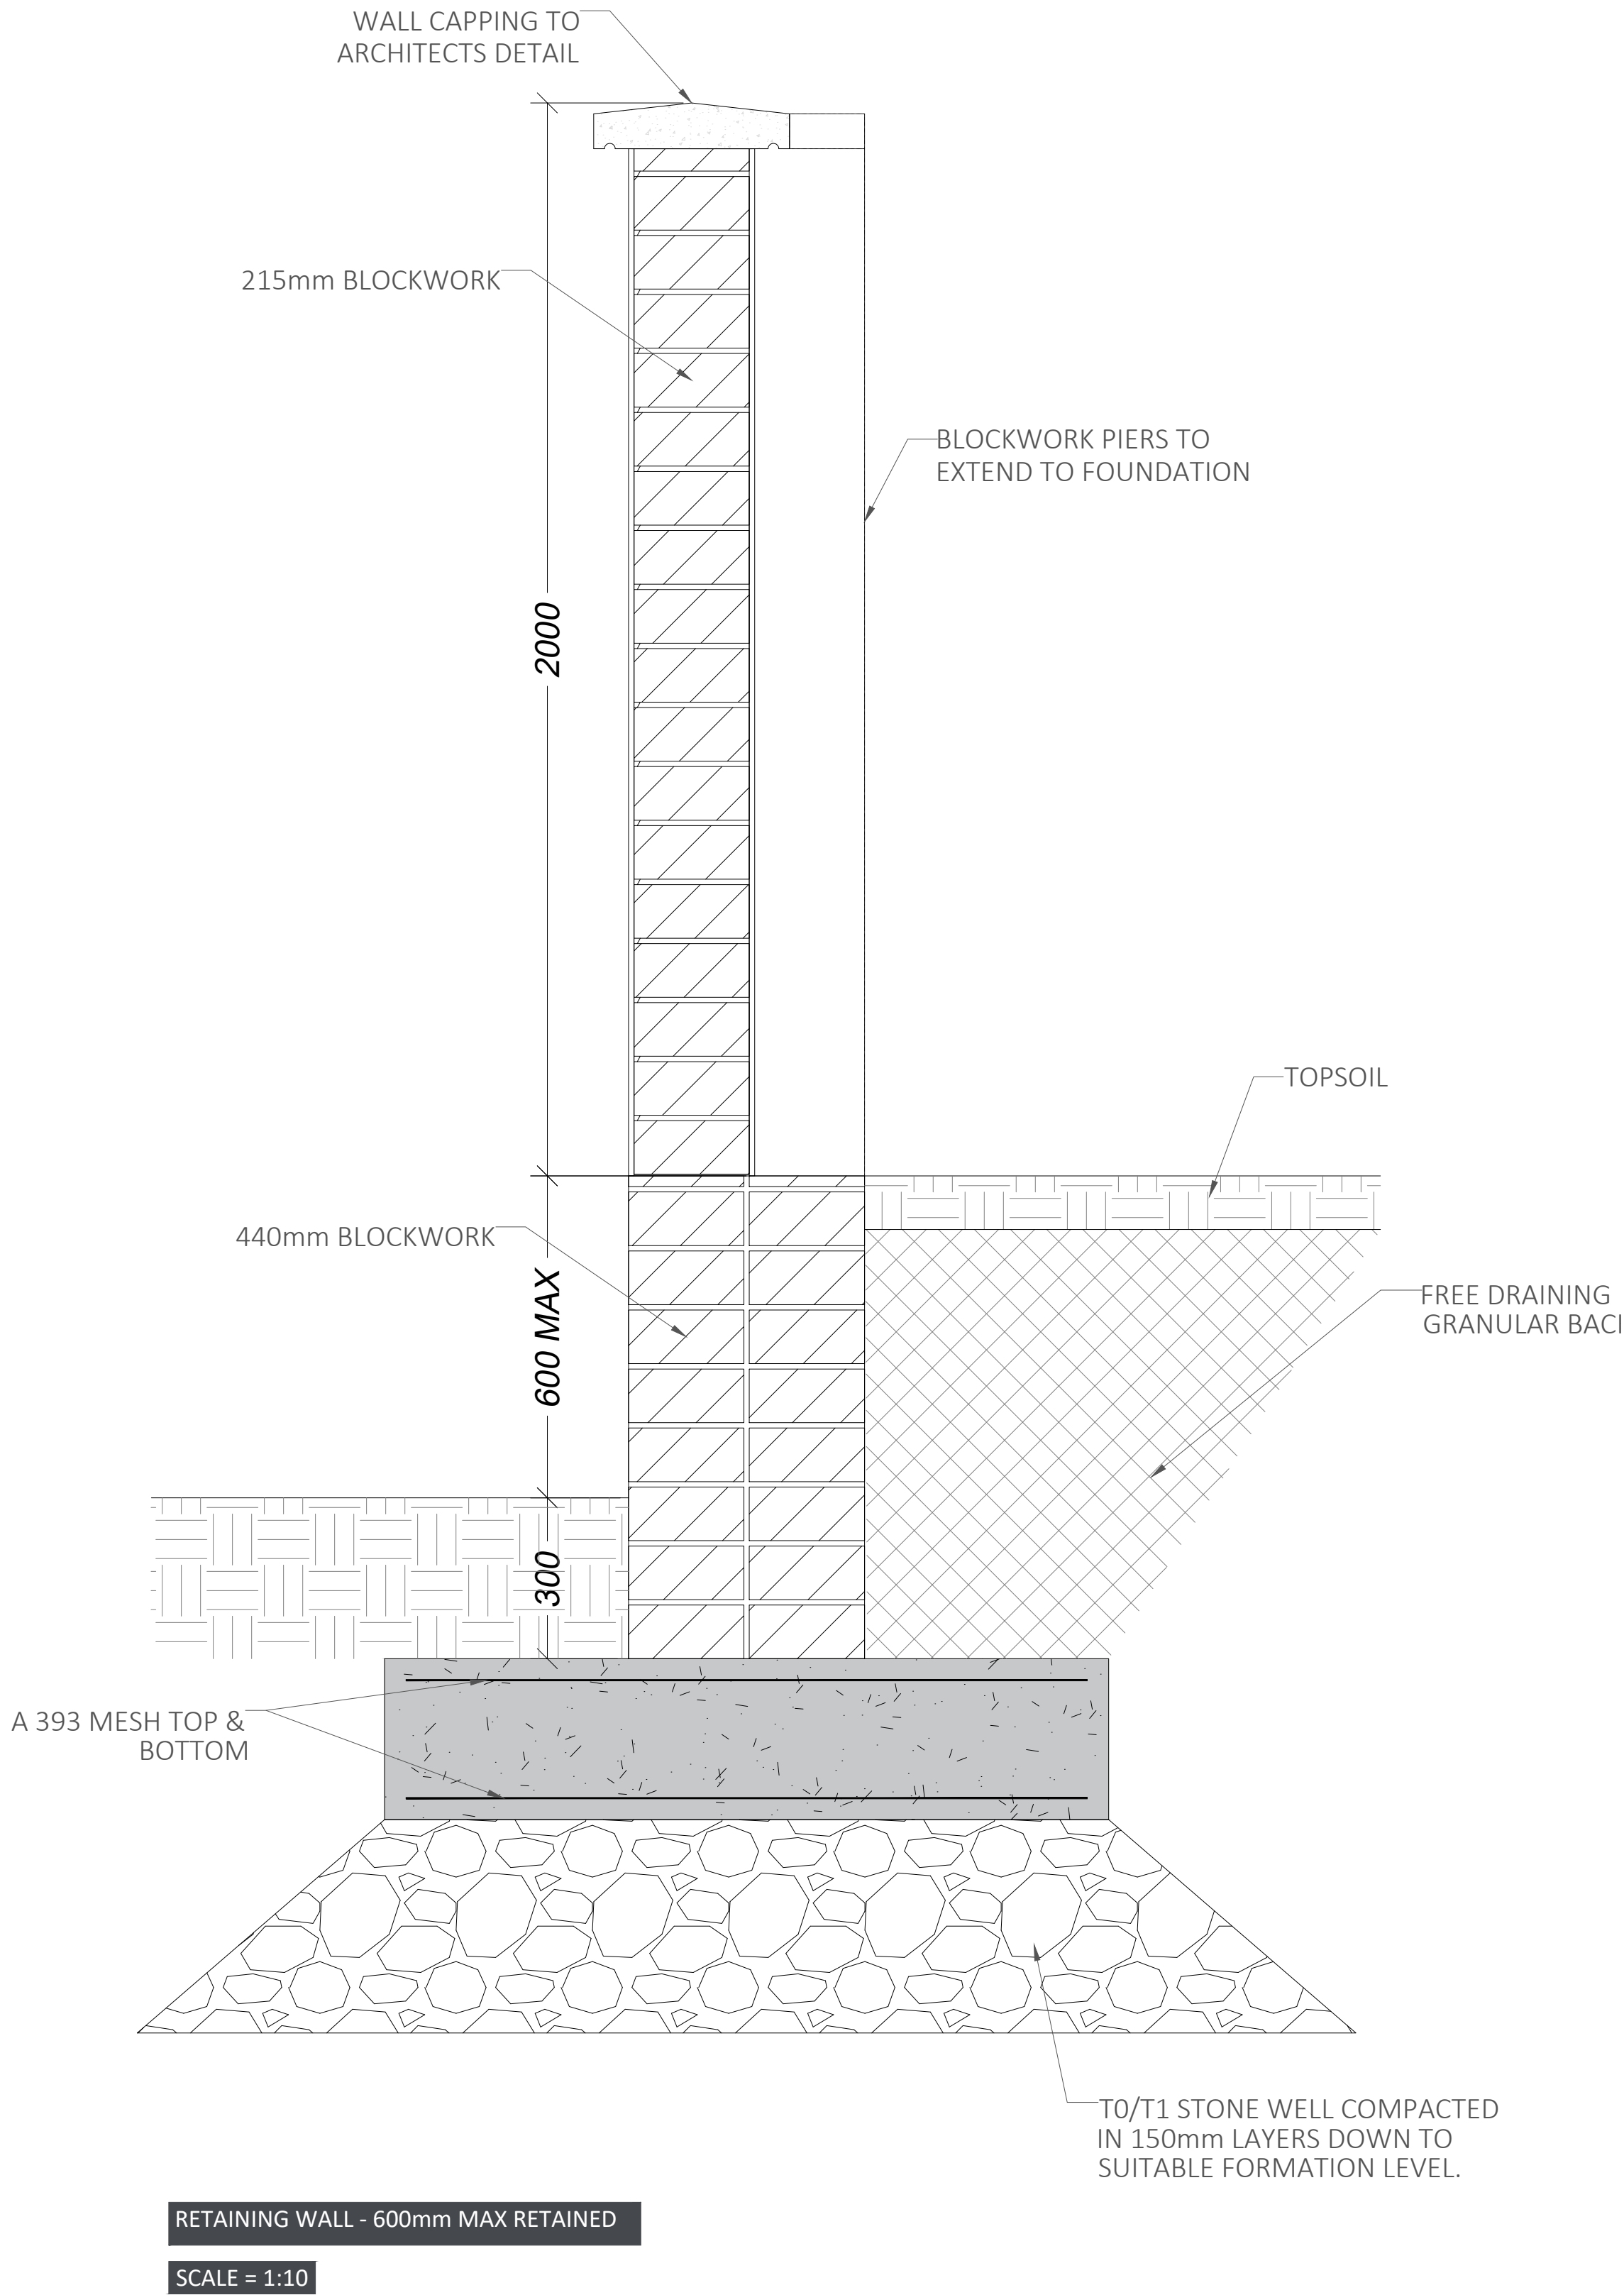


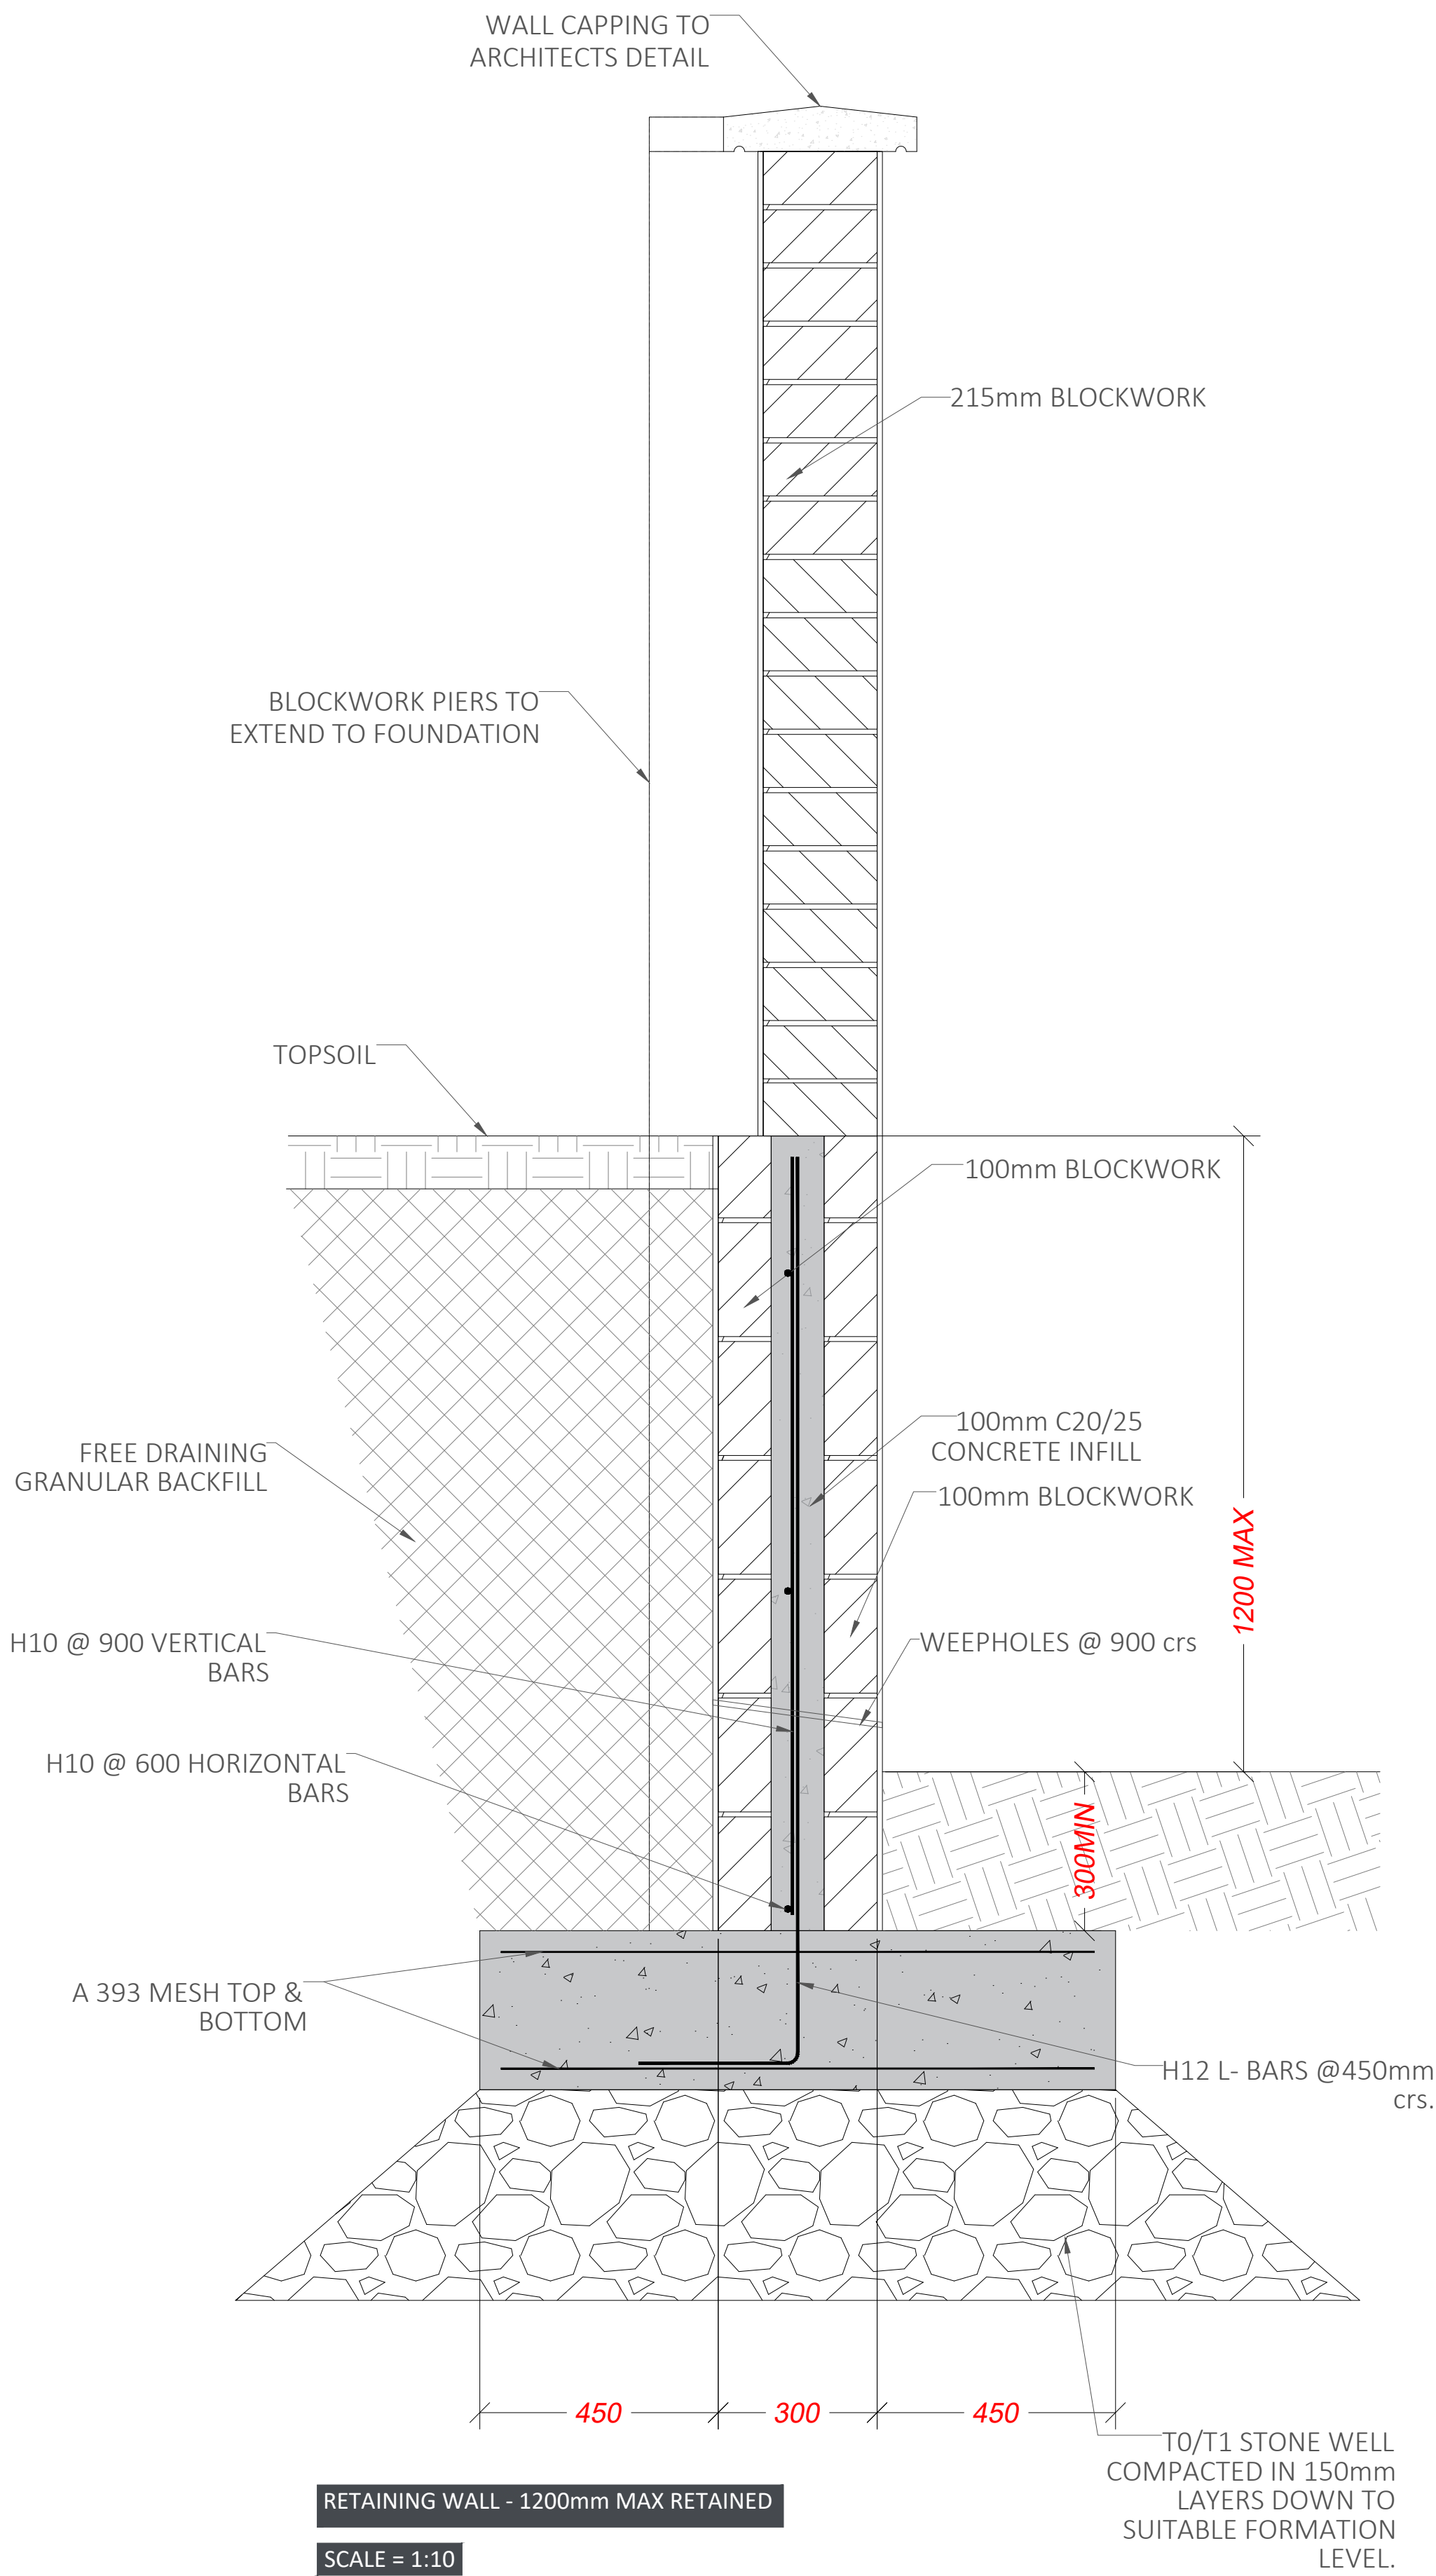

© THIS DRAWING IS PROTECTED BY COPYRIGHT AND IS THE PROPERTY OF SDS (Structural Design Solutions) Ltd. / SDS-UK Ltd. IT MAY NOT BE USED, REPRODUCED OR DISCLOSED TO ANYONE WITHOUT THE PRIOR WRITTEN APPROVAL OF THE AUTHORS.

CIVIL, STRUCTURAL & BUILDING ENGINEERS

DUBLIN • LONDON • CASTLEBAR • SPAIN

Head Office: Unit 9, N5 Business Park, Castlebar, Co. Mayo F23 E283. Tel: +353 (0)94 9034914

Dublin: Silverdale, Old Swords Road, Dublin 9, D09 CA24. Tel: +353 (0)1 6877480

London: Bridge House, 25-27 The Bridge, Wealdstone, Harrow, HA3 5AB. Tel: +44 (0)20-30266724

Spain: Calle Virgen de Guadalupe, 44. Libreda, 23400, Jaen.

✉ info@structuraldesign.ie Web: www.structuraldesign.ie

SDS

design engineers

DRAWING NOTES:			
1. This Drawing is to be read in conjunction with the relevant Specifications & other Architectural & Engineering Drawings. Engineers to be informed immediately of any discrepancies before work proceeds.			
2. Do Not Scale from this Drawing. -Metric Figured Dimension only are to be used.			
3. It is "The Contractors" responsibility to ensure that all works are carried out in accordance with the requirements of the current Building Regulations and all other statutory documents relevant to this project including the grant of planning permission, Fire Safety Certificate and Disability Access Certificate.			
4. SDS (Structural Design Solutions) Ltd/ SDS-UK (Structural Design Solutions) Ltd. bear no liability for unilateral changes/modifications made during the course of construction based on the drawing prepared, without prior consultation and confirmation of acceptance of the revision by SDS (Structural Design Solutions) Ltd/ SDS-UK (Structural Design Solutions) Ltd.			
PL1	14.11.2025	MW	ISSUED FOR PLANNING
REV.	DATE:	BY:	DESCRIPTION:

Client	GALWAY COUNTY COUNCIL
Project Title	PROPOSED HOUSING DEVELOPMENT AT PAIRC NA HABHAINN, ATHENRY, CO GALWAY

Drawing Title	TYPICALLY RETAINING DETAILS - SHEET 1
Project No	25156-B
Drawing No	3025
Revision	PL1

Scale	1:250	Paper Size	A1	Status	PLANNING
Drawn by	MW	Date	NOVEMBER 2025	Checked	CD
P:\25156\25156 - PPA - Pairc na Habhainn Housing Drawings\1.1.A - PLANNING\25156-B-Plan Na Habhainn\25156-B-SDS-3025.dwg					