


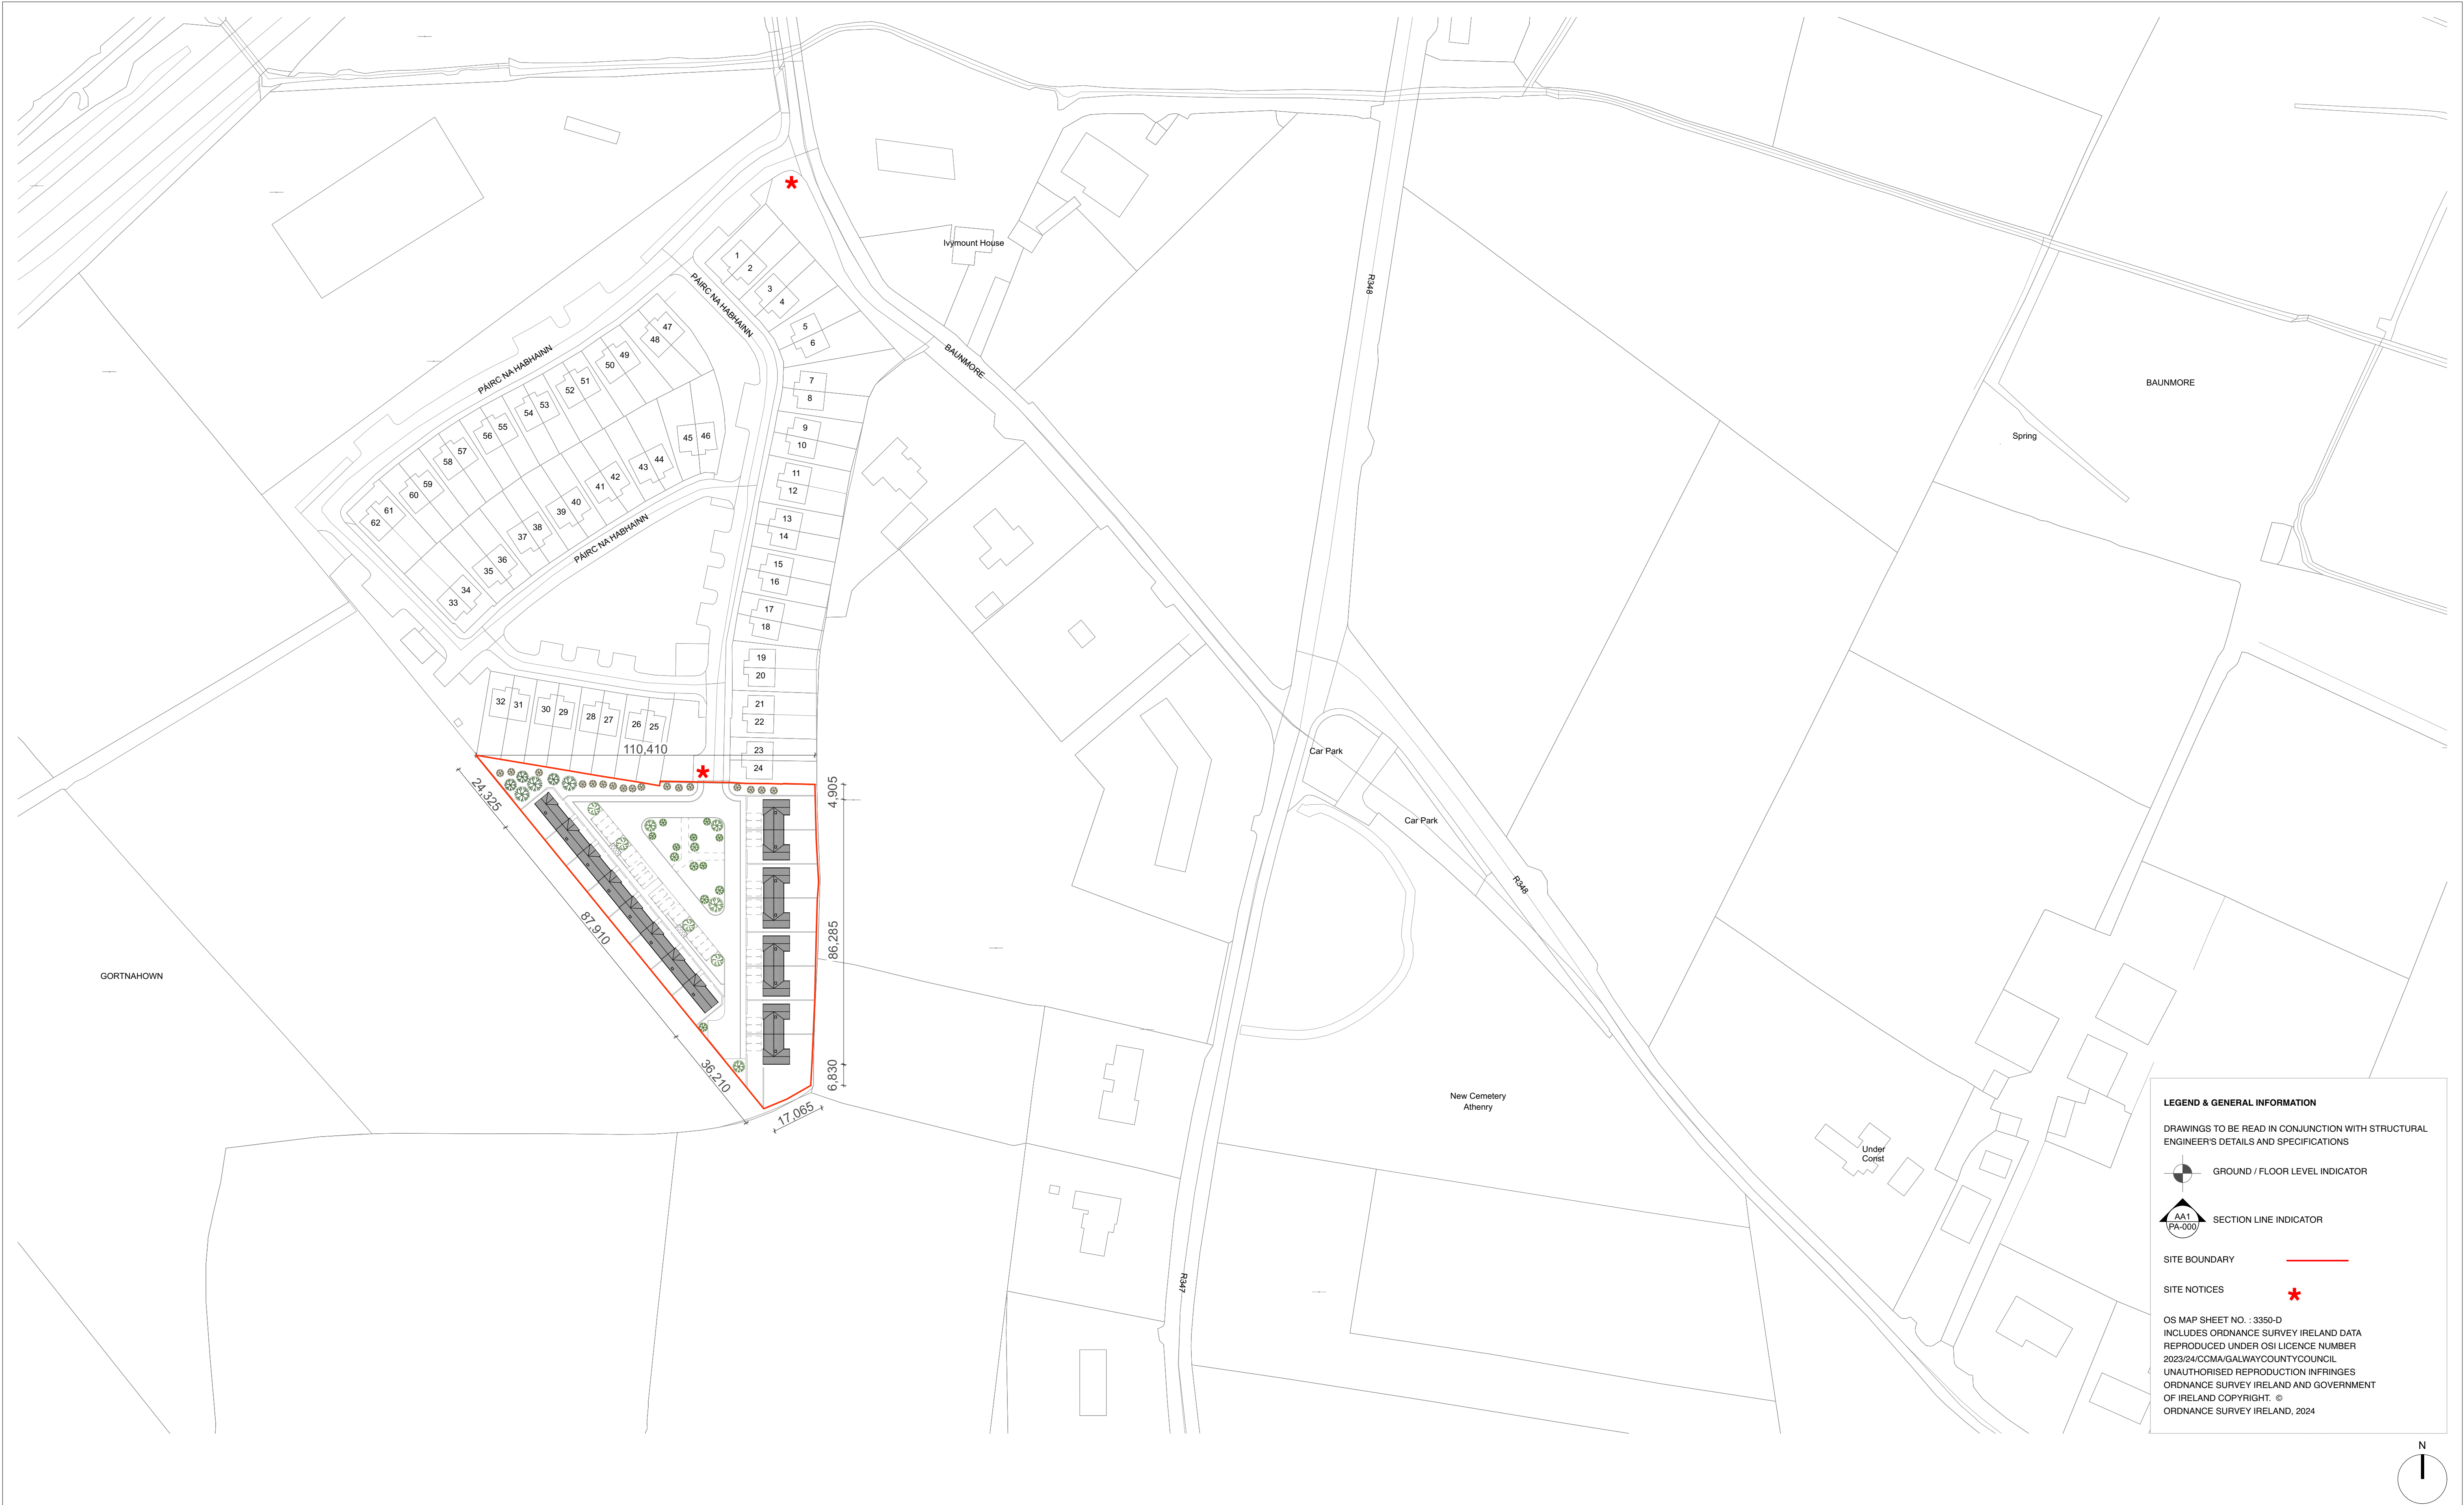

REVISIONS		STATUS		DRAWN	CHECKED	PROJECT: AFFORDABLE HOUSING AT PAIRC NA HABHAINN, ATHENRY	
A	27/05/2026	FA	ISSUED FOR APPROVAL	AC	PK	DRAWING: PROPOSED SITE LAYOUT PLAN	
						JOB NO: 2526	CLIENT: GALWAY COUNTY COUNCIL
						DATE: OCT '25	SCALE: 1:1000@A1 / 1:2000@A3
						PAUL KEOGH ARCHITECTS, CATHEDRAL COURT, NEW ST. DUBLIN 8	
						TEL NO: 01 6791551	FAX NO: 01 6793476 E-MAIL: info@pka.ie
						DRAWING NO.: 2526 / PA / 901 / A	
						NOTIFY ARCHITECT OF ANY DISCREPANCIES - CHECK DIMENSIONS ON SITE - DO NOT SCALE. USE FIGURED DIMENSIONS ONLY - COPYRIGHT RESERVED - PAUL KEOGH ARCHITECTS ©	

STATUS : PR - PRELIMINARY ISSUE; FI - FOR INFORMATION; FA - FOR APPROVAL; FP - FOR PRICING; FC - FOR CONSTRUCTION

PKA
PAUL KEOGH
ARCHITECTS