


# PROPOSED WORKS AREA

**LEGEND**

- Proposed Shared Area
- Proposed New Footpath
- Existing Footpath
- Existing Kerbs
- Proposed Kerbs
- Shared Facility Tramline Slabs
- Proposed Tactile Paving at Uncontrolled Pedestrian Crossing
- Proposed Tactile Paving at Zebra Crossing
- Proposed Raised Zebra Crossing
- Proposed Gullys
- Extra Gullys
- Drainage pipe 150mm
- Antiskid

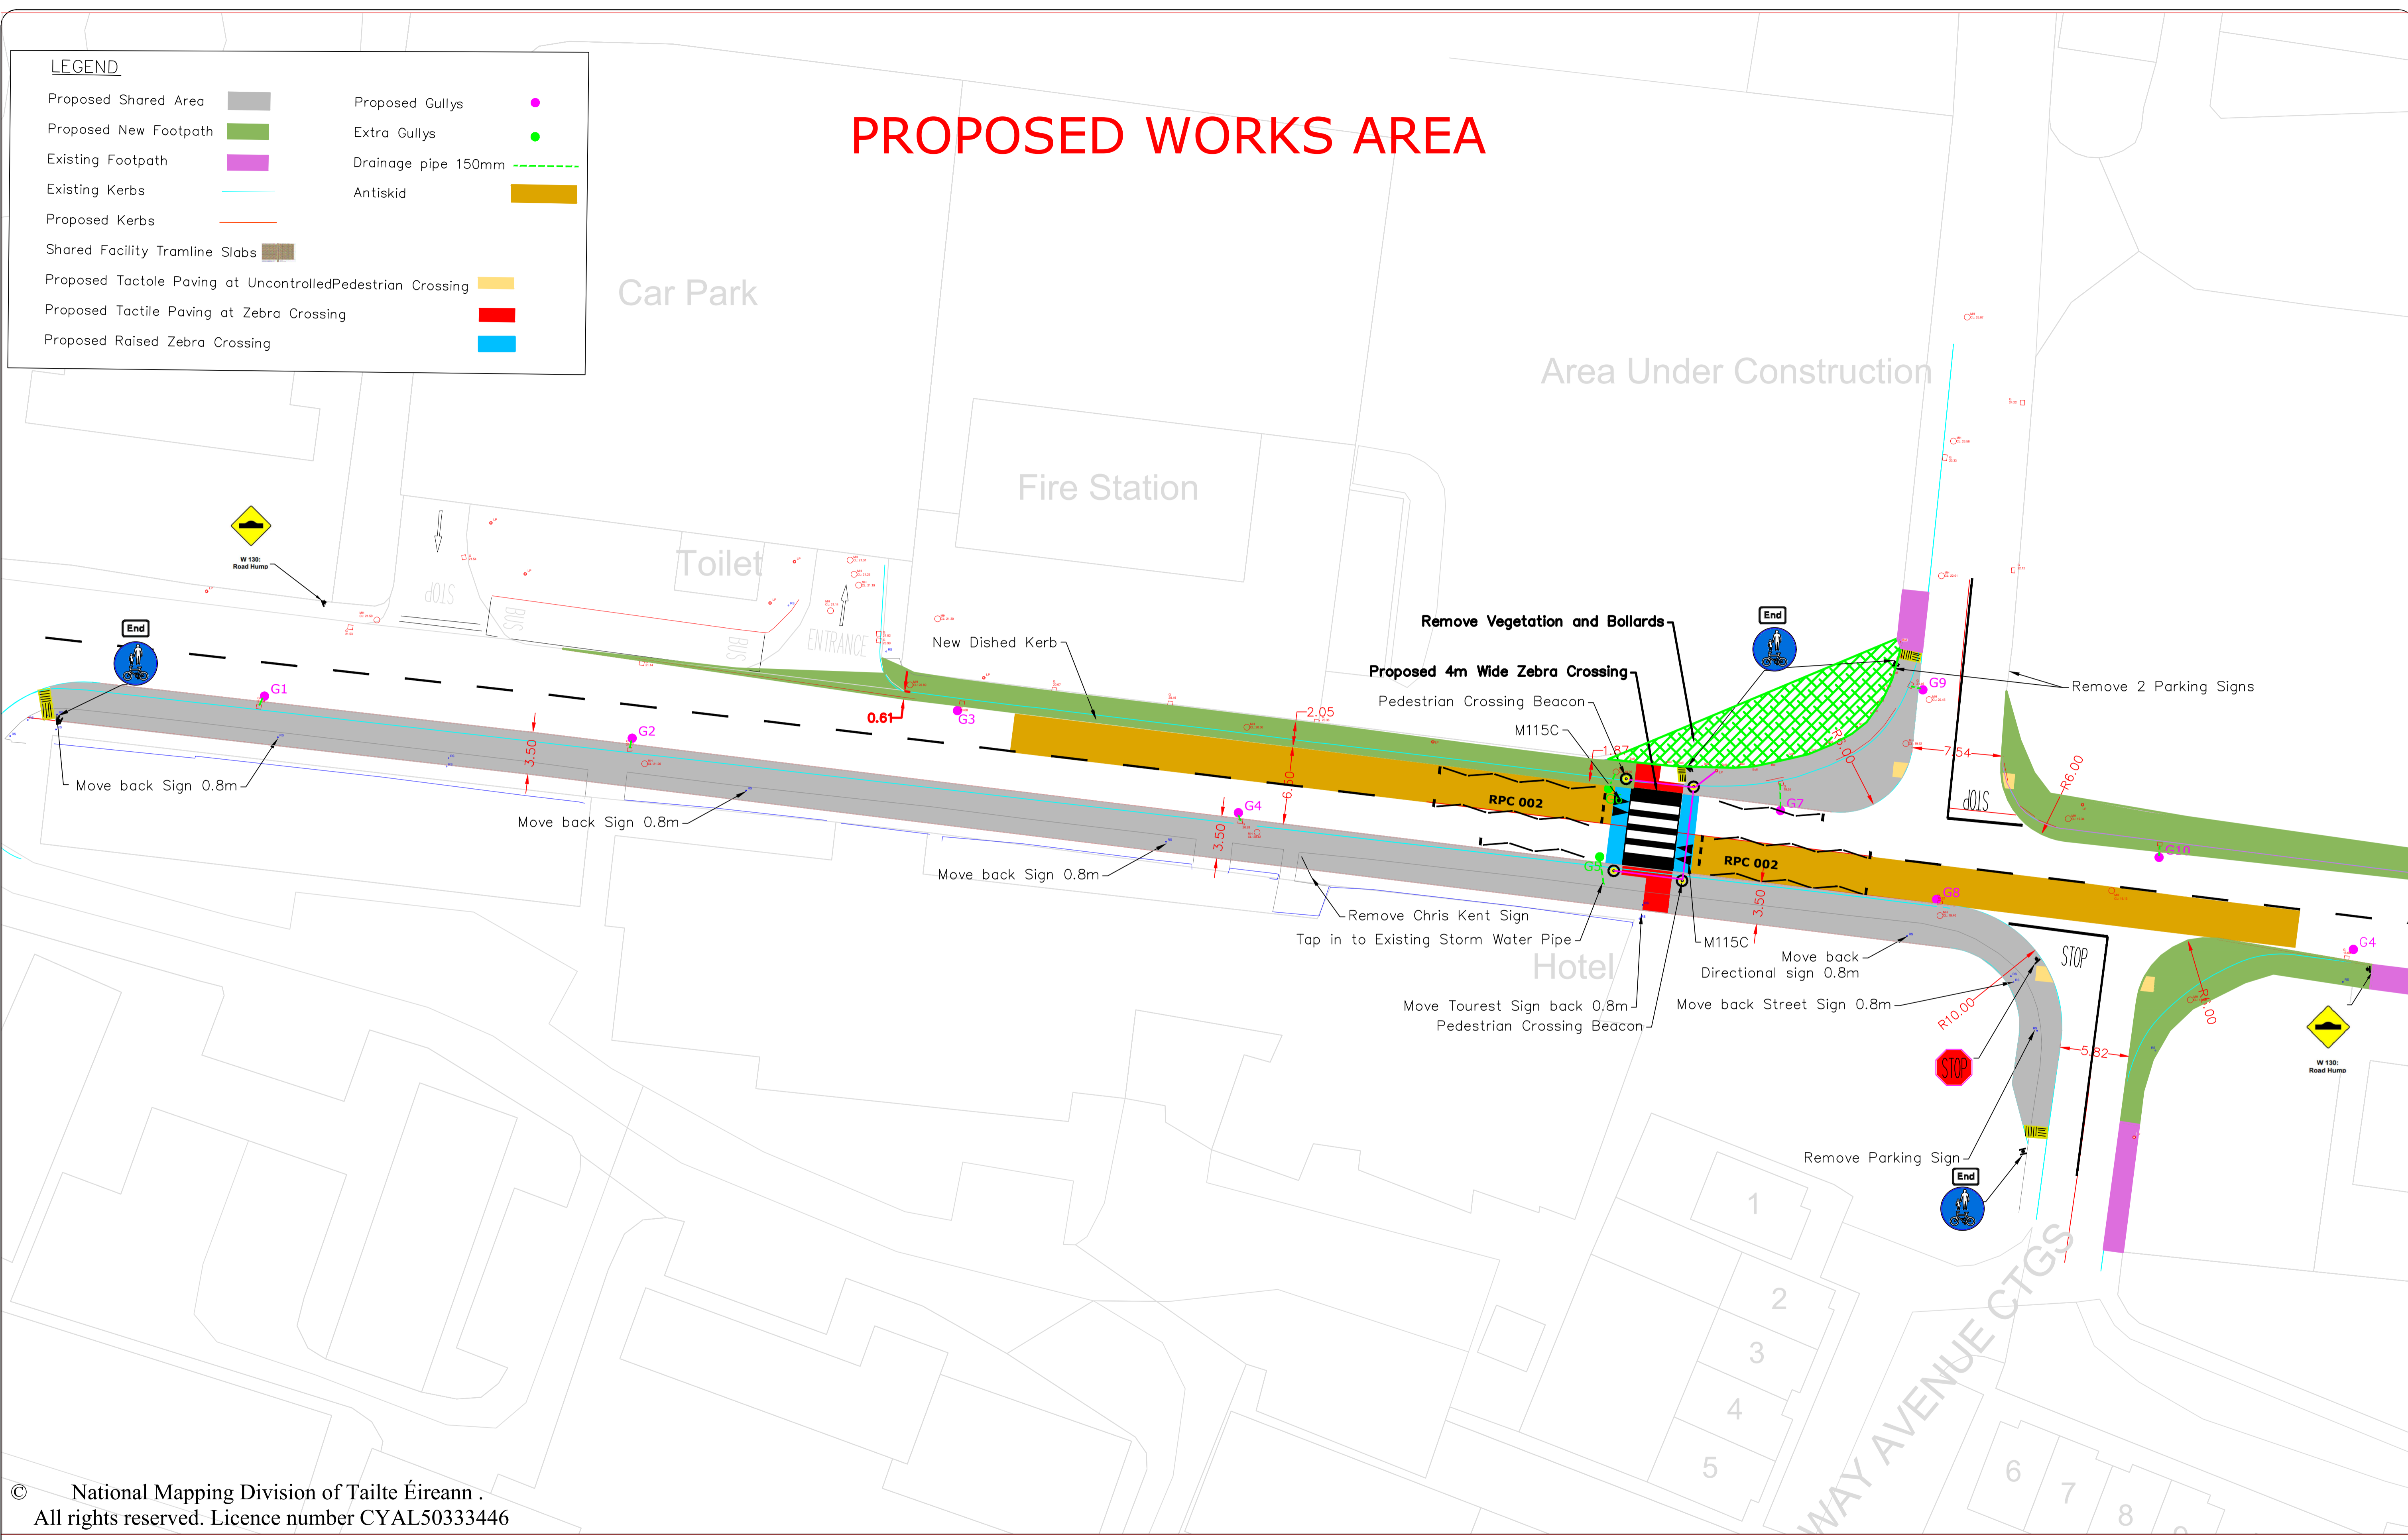

© National Mapping Division of Tailte Éireann .  
All rights reserved. Licence number CYAL50333446

National Roads Project Office,  
Galway County Council,  
Corporate House,  
Ballybrit Business Park,  
Galway

Uinias Finn,  
Director of Services for  
Infrastructure and Operations,  
Fire and Emergency Management,  
and Tuam Municipal District  
Galway County Council

REVISION:	MADE BY:	DATE:

PROJECT: N59 Clifden Zebra Crossing	
COMPONENT: Work Requirement Drawings	
TITLE: Section 38 for Public Consultation	
DESIGNED BY:	FILE NO.:
DRAWN BY: DMcG	SCALES: 1:250 @ A1
CHECKED BY: FMcG	DATE: June 2020
DRAWING NO.: 2020-N59-C2C-02	