



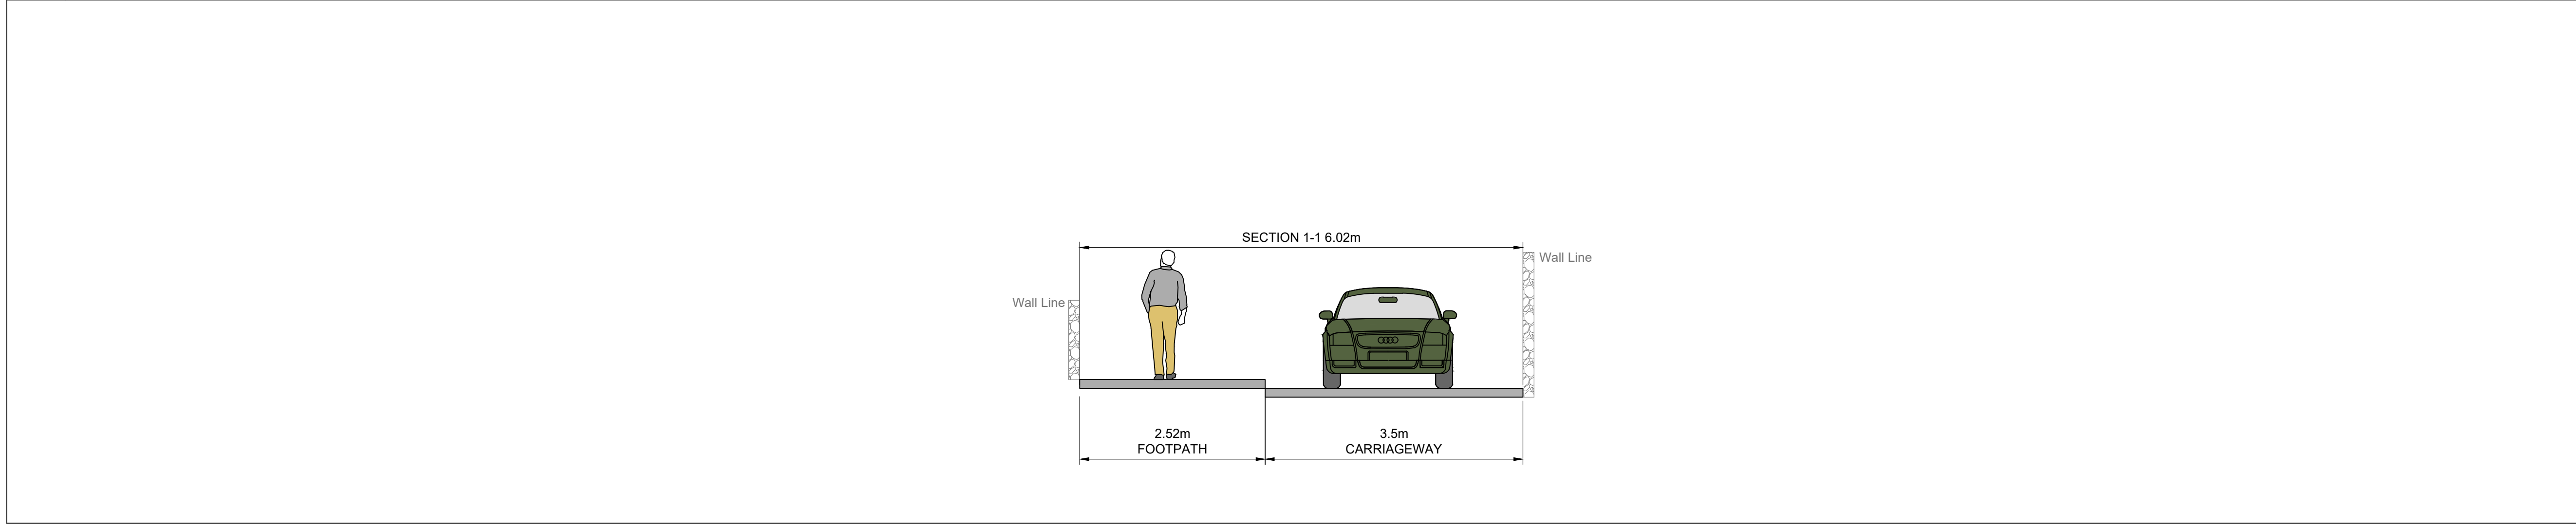

PROJECT

Loughrea Active
Travel Scheme

CLIENT

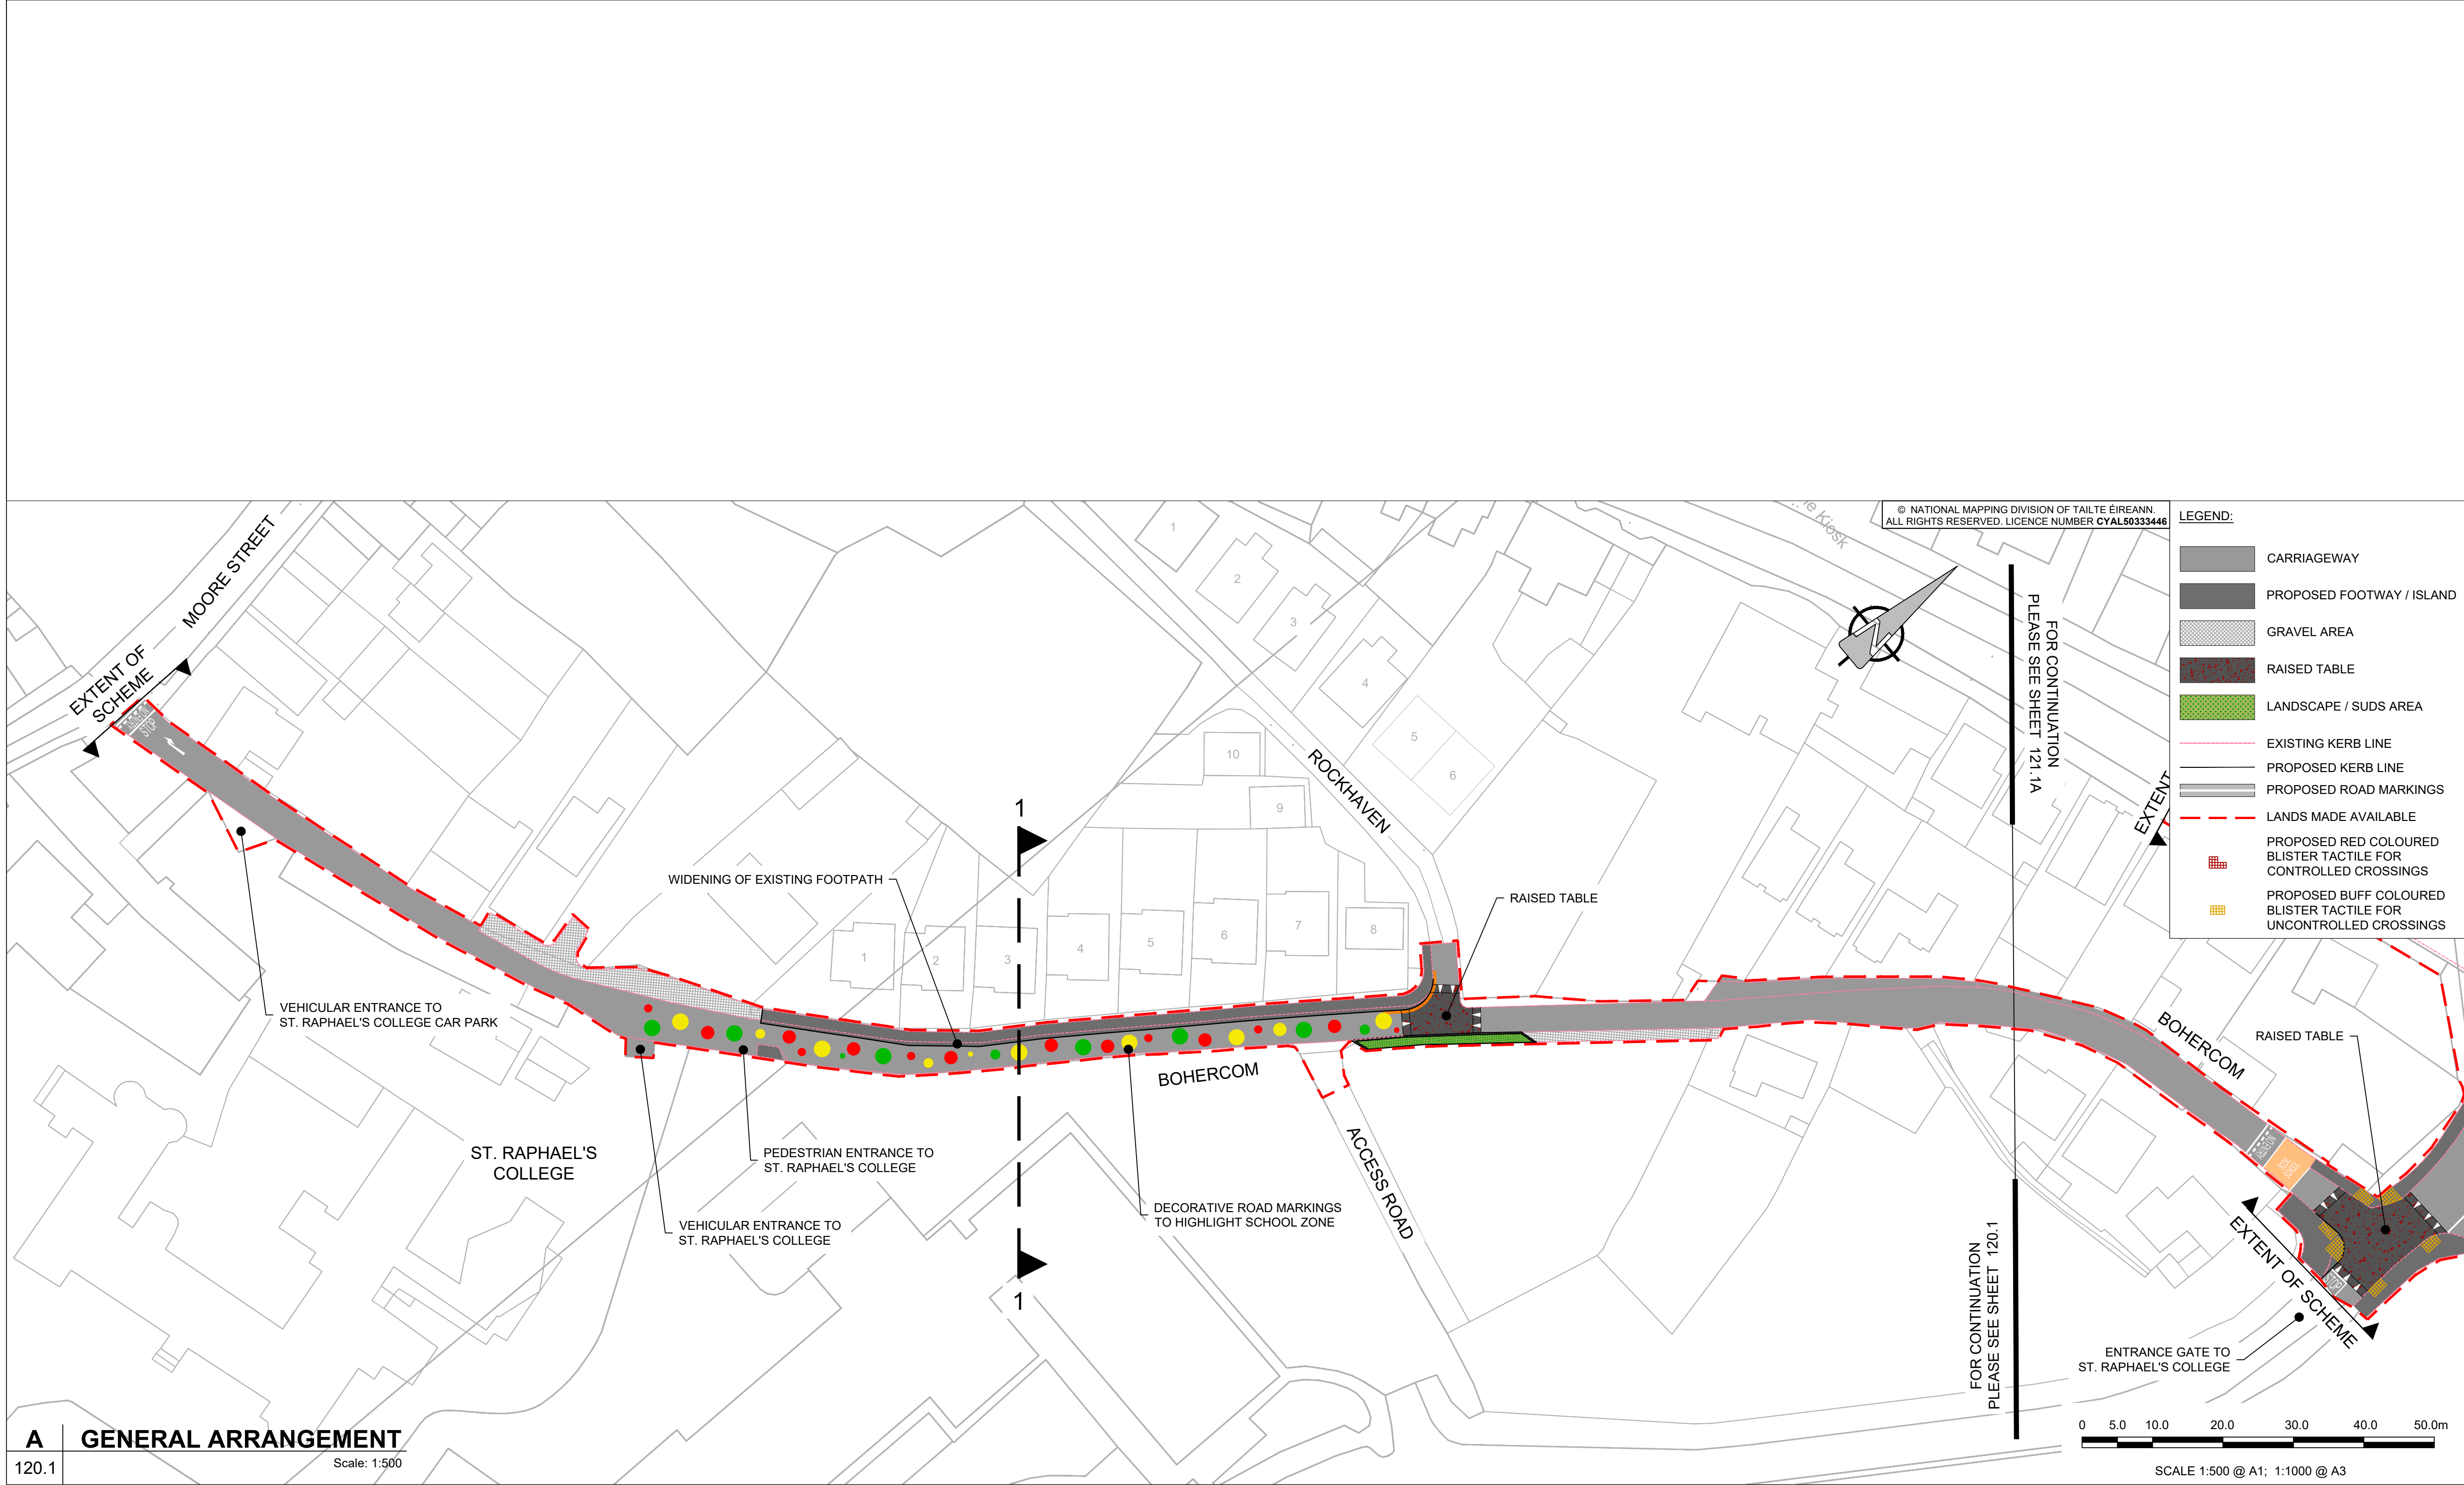

CONSULTANT

AECOM
4th Floor
One Burlington Plaza
Burlington Road
Dublin
D04 H96
www.aecom.com


NOTES:

- THIS DRAWING IS TO BE READ IN CONJUNCTION WITH ALL OTHER RELEVANT ARCHITECTURAL AND ENGINEERING DRAWINGS, ANY DISCREPANCIES, ERRORS OR OMISSIONS TO BE BROUGHT TO THE ATTENTION OF THE DESIGNER.
- ALL DIMENSIONS TO BE CHECKED BY THE CONTRACTOR ON SITE PRIOR TO COMMENCEMENT OF WORKS.
- AECOM LIMITED TO BE INFORMED BY THE CONTRACTOR OF ANY DISCREPANCIES PRIOR TO THE COMMENCEMENT OF WORKS ON SITE.
- DIMENSIONS OF ALL BOUNDARIES AND ADJOINING ROADS TO BE CHECKED ON SITE PRIOR TO COMMENCEMENT OF WORKS.
- DO NOT SCALE, ALL MEASUREMENTS AND COORDINATES TO BE CHECKED ON SITE.

ISSUE/REVISION

AECOM DRAFT		
D	JULY 2026	ISSUED FOR PUBLIC CONSULTATION
C	JULY 2026	ISSUED FOR PUBLIC CONSULTATION
B	MAY 2026	ISSUED FOR PHASE 2
A	FEB' 2026	ISSUED FOR INFORMATION
I/R	DATE	DESCRIPTION

KEY PLAN

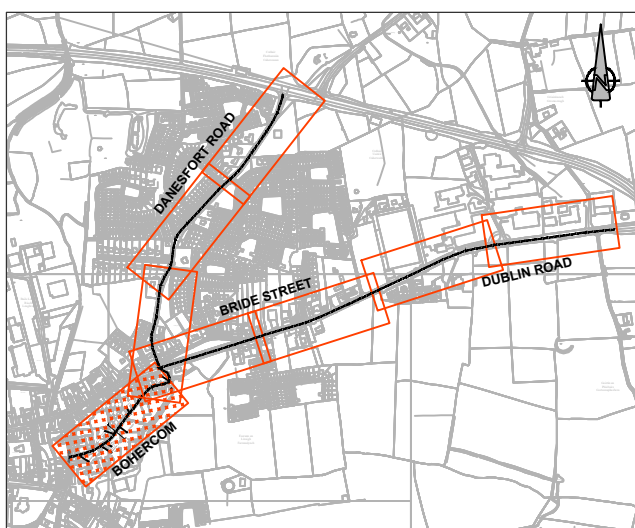

PROJECT NUMBER



60767481

SHEET TITLE

GENERAL ARRANGEMENT
BOHERCOM
SHEET 1 OF 1

SHEET NUMBER

60767481-ACM-SLW_ZZ-00_XX_00-DR-OR-0120.1

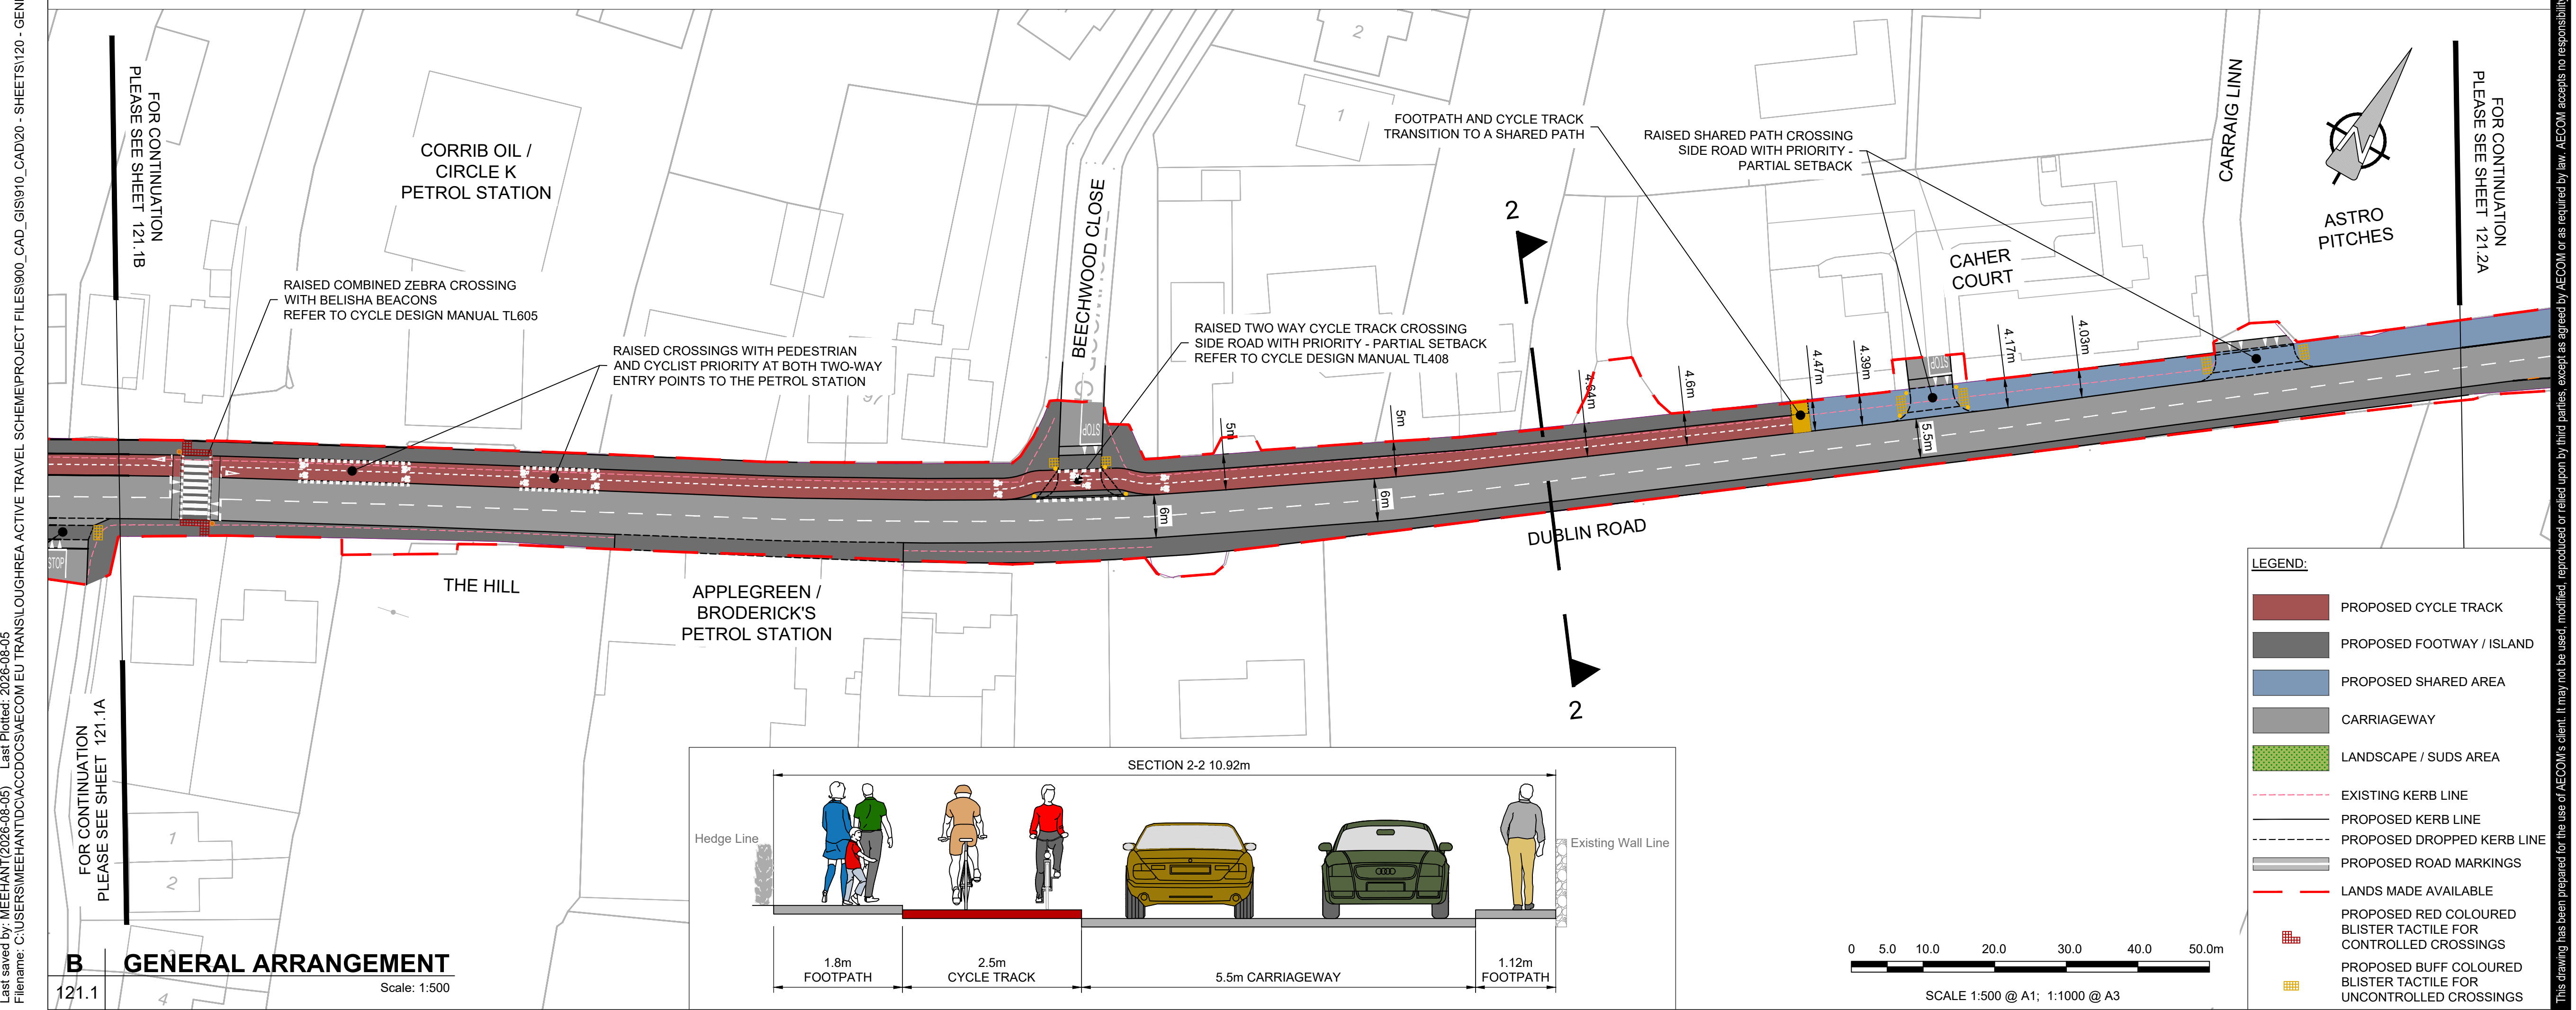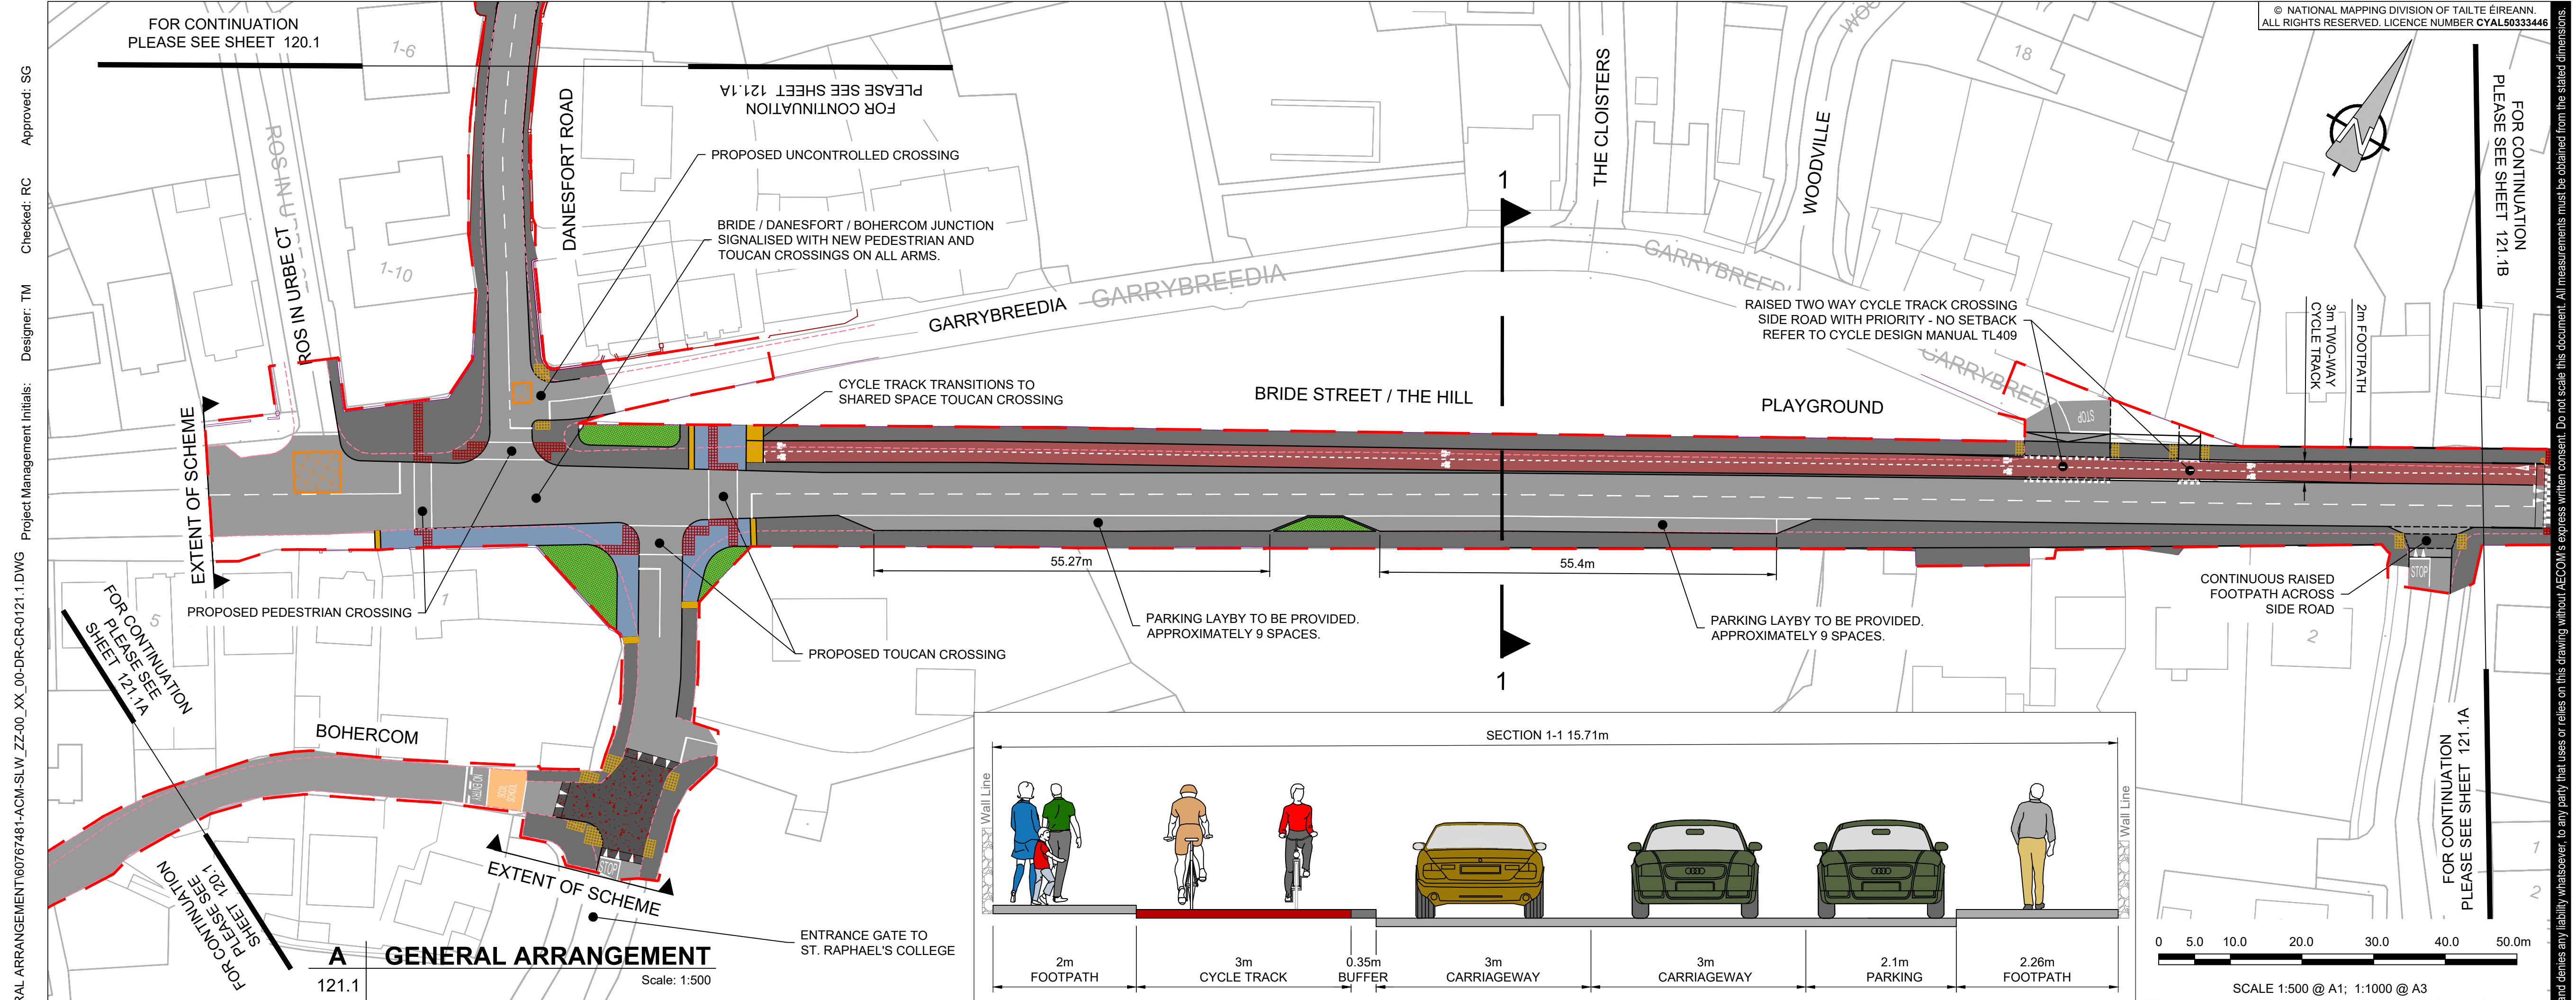

AECOM

PROJECT

Loughrea Active Travel Scheme

CLIENT

Comhairle Chontae na Gaillimhe
Galway County Council

NTA
Údarás Náisiúnta Iompair
National Transport Authority

CONSULTANT

AECOM
4th Floor
One Burlington Plaza
Burlington Road
Dublin
D04 H96
www.aecom.com

NOTES:

- THIS DRAWING IS TO BE READ IN CONJUNCTION WITH ALL OTHER RELEVANT ARCHITECTURAL AND ENGINEERING DRAWINGS. ANY DISCREPANCIES, ERRORS OR OMISSIONS TO BE BROUGHT TO THE ATTENTION OF THE DESIGNER.
- ALL DIMENSIONS TO BE CHECKED BY THE CONTRACTOR ON SITE PRIOR TO COMMENCEMENT OF WORKS.
- AECOM LIMITED TO BE INFORMED BY THE CONTRACTOR OF ANY DISCREPANCIES PRIOR TO THE COMMENCEMENT OF WORKS ON SITE.
- DIMENSIONS OF ALL BOUNDARIES AND ADJOINING ROADS TO BE CHECKED ON SITE PRIOR TO COMMENCEMENT OF WORKS.
- DO NOT SCALE. ALL MEASUREMENTS AND COORDINATES TO BE CHECKED ON SITE.

ISSUE/REVISION

AECOM DRAFT

I/R	DATE	DESCRIPTION
D	JULY 2026	ISSUED FOR PUBLIC CONSULTATION
C	JULY 2026	ISSUED FOR PUBLIC CONSULTATION
B	MAY 2026	ISSUED FOR PHASE 2
A	FEB' 2026	ISSUED FOR INFORMATION

KEY PLAN

PROJECT NUMBER

60767481

SHEET TITLE



GENERAL ARRANGEMENT
BRIDE STREET
SHEET 1 OF 2

SHEET NUMBER

60767481-ACM-SLW_ZZ-00_XX_00-DR-CR-0121.1

Last saved by: MEEHANIT(2026-08-05) Last Plotted: 2026-08-05
Filename: C:\USERS\MEEHANIT\DCACDCOS\AECOM EU TRANS\LLOUGHREA ACTIVE TRAVEL SCHEME\PROJECT FILES\900_CAD_GIS\910_CAD\20 - SHEETS\120 - GENERAL ARRANGEMENT\60767481-ACM-SLW_ZZ-00_XX_00-DR-CR-0121.1.DWG
Project Management Initials: Designer: TM Checked: RC Approved: SG

Last saved by: MEEHANT(2026-07-30) Last Plotted: 2026-07-30
Filename: C:\USERS\MEEHANT\DCAC\DCS\AECOM EU TRANSLOUGHREA ACTIVE TRAVEL SCHEME\PROJECT FILES\900_CAD_GIS\910_CAD20 - SHEETS\120 - GENERAL ARRANGEMENT\60767481-ACM-SLW_ZZ-00_XX_00-DR-CR-0121.2.DWG
Checked: RC Approved: SG Designer: TM Project Management Initials:

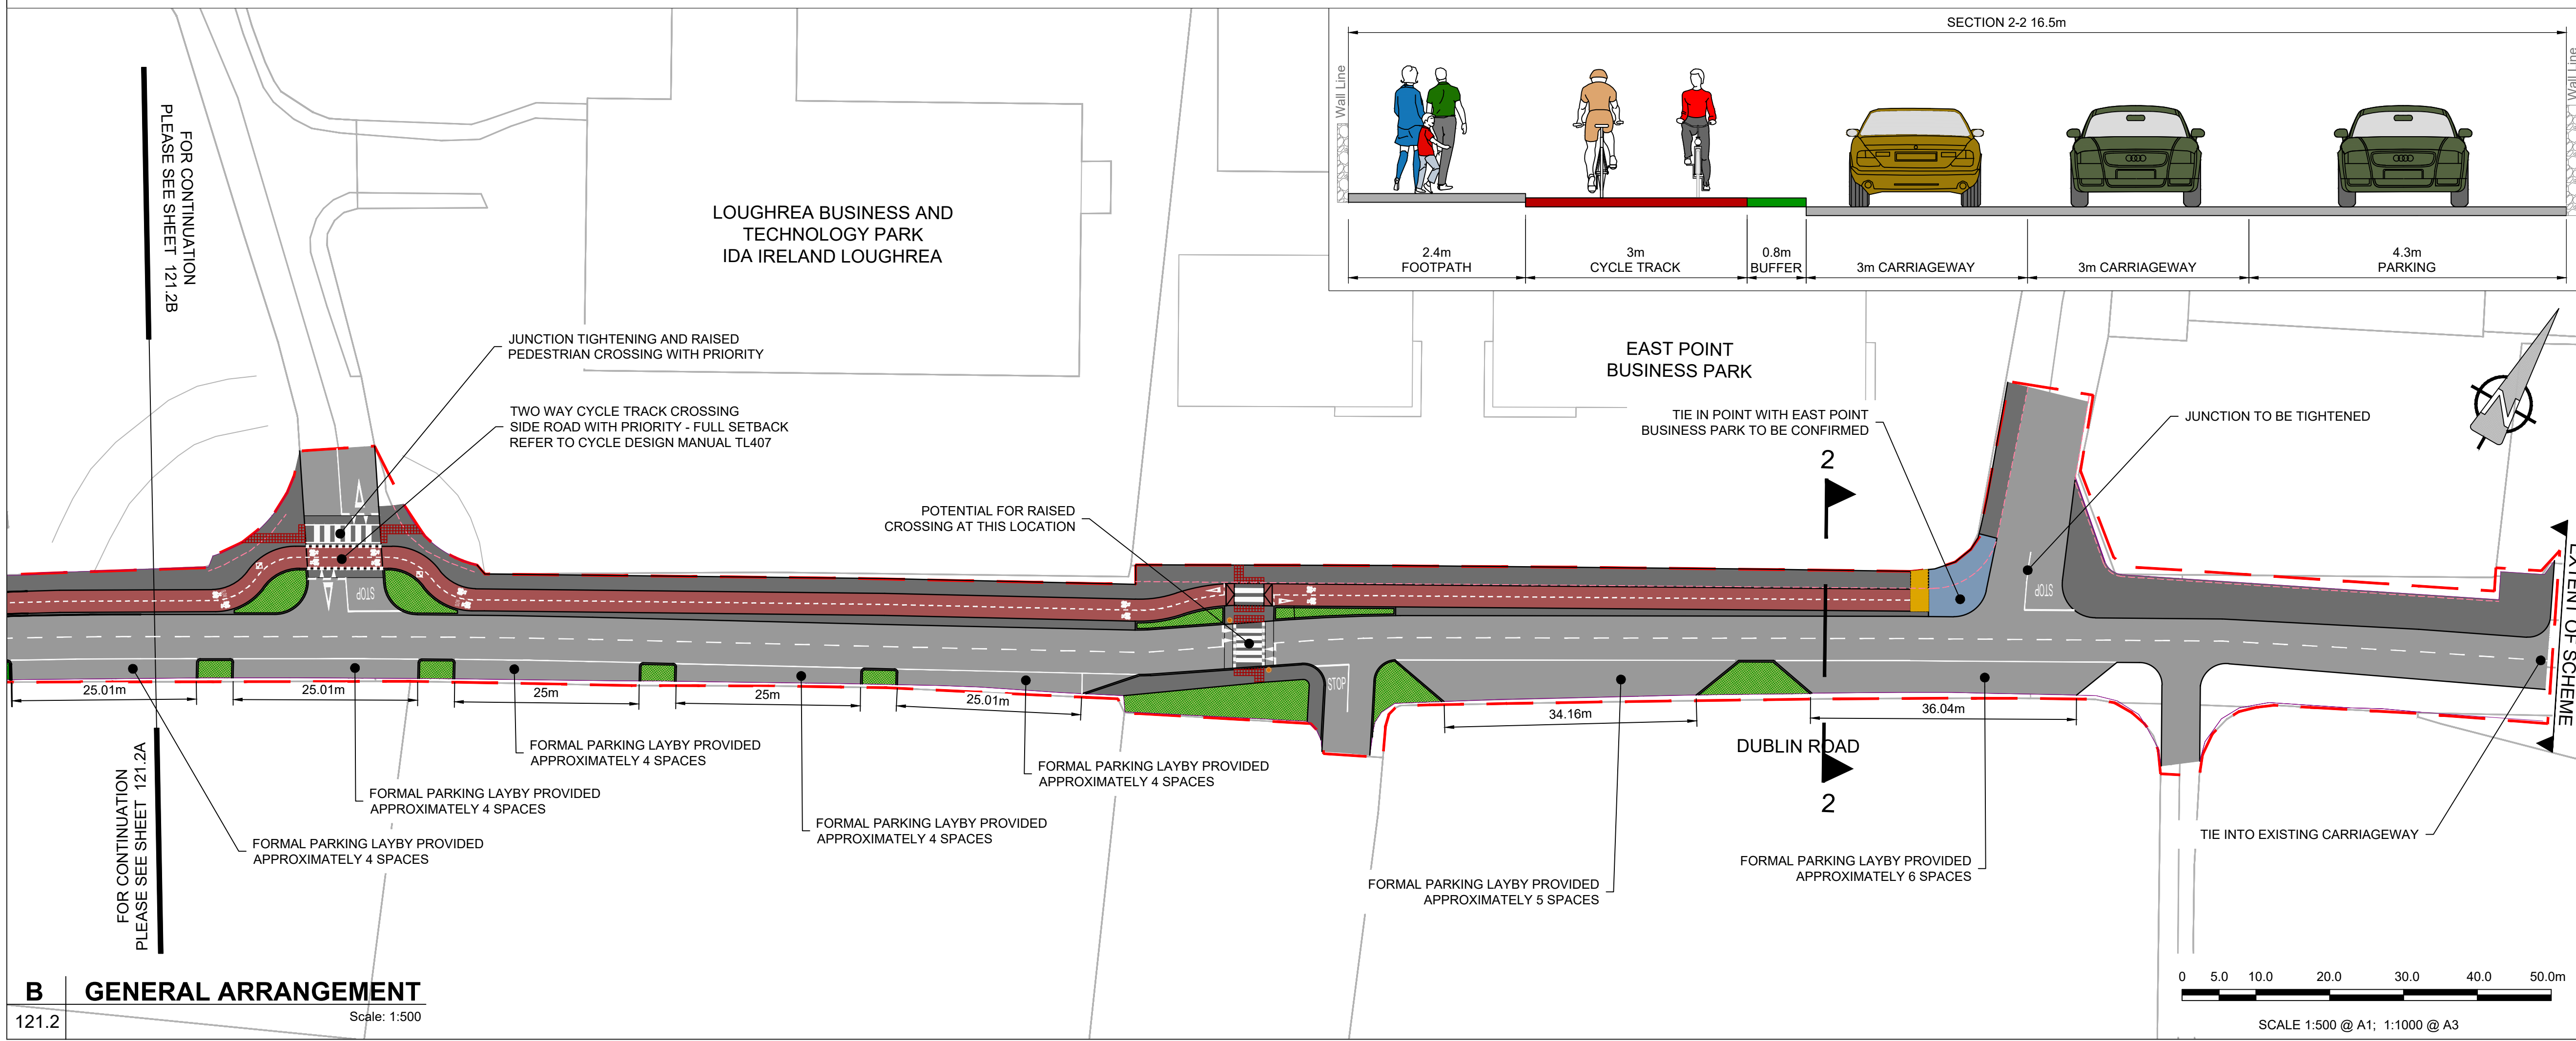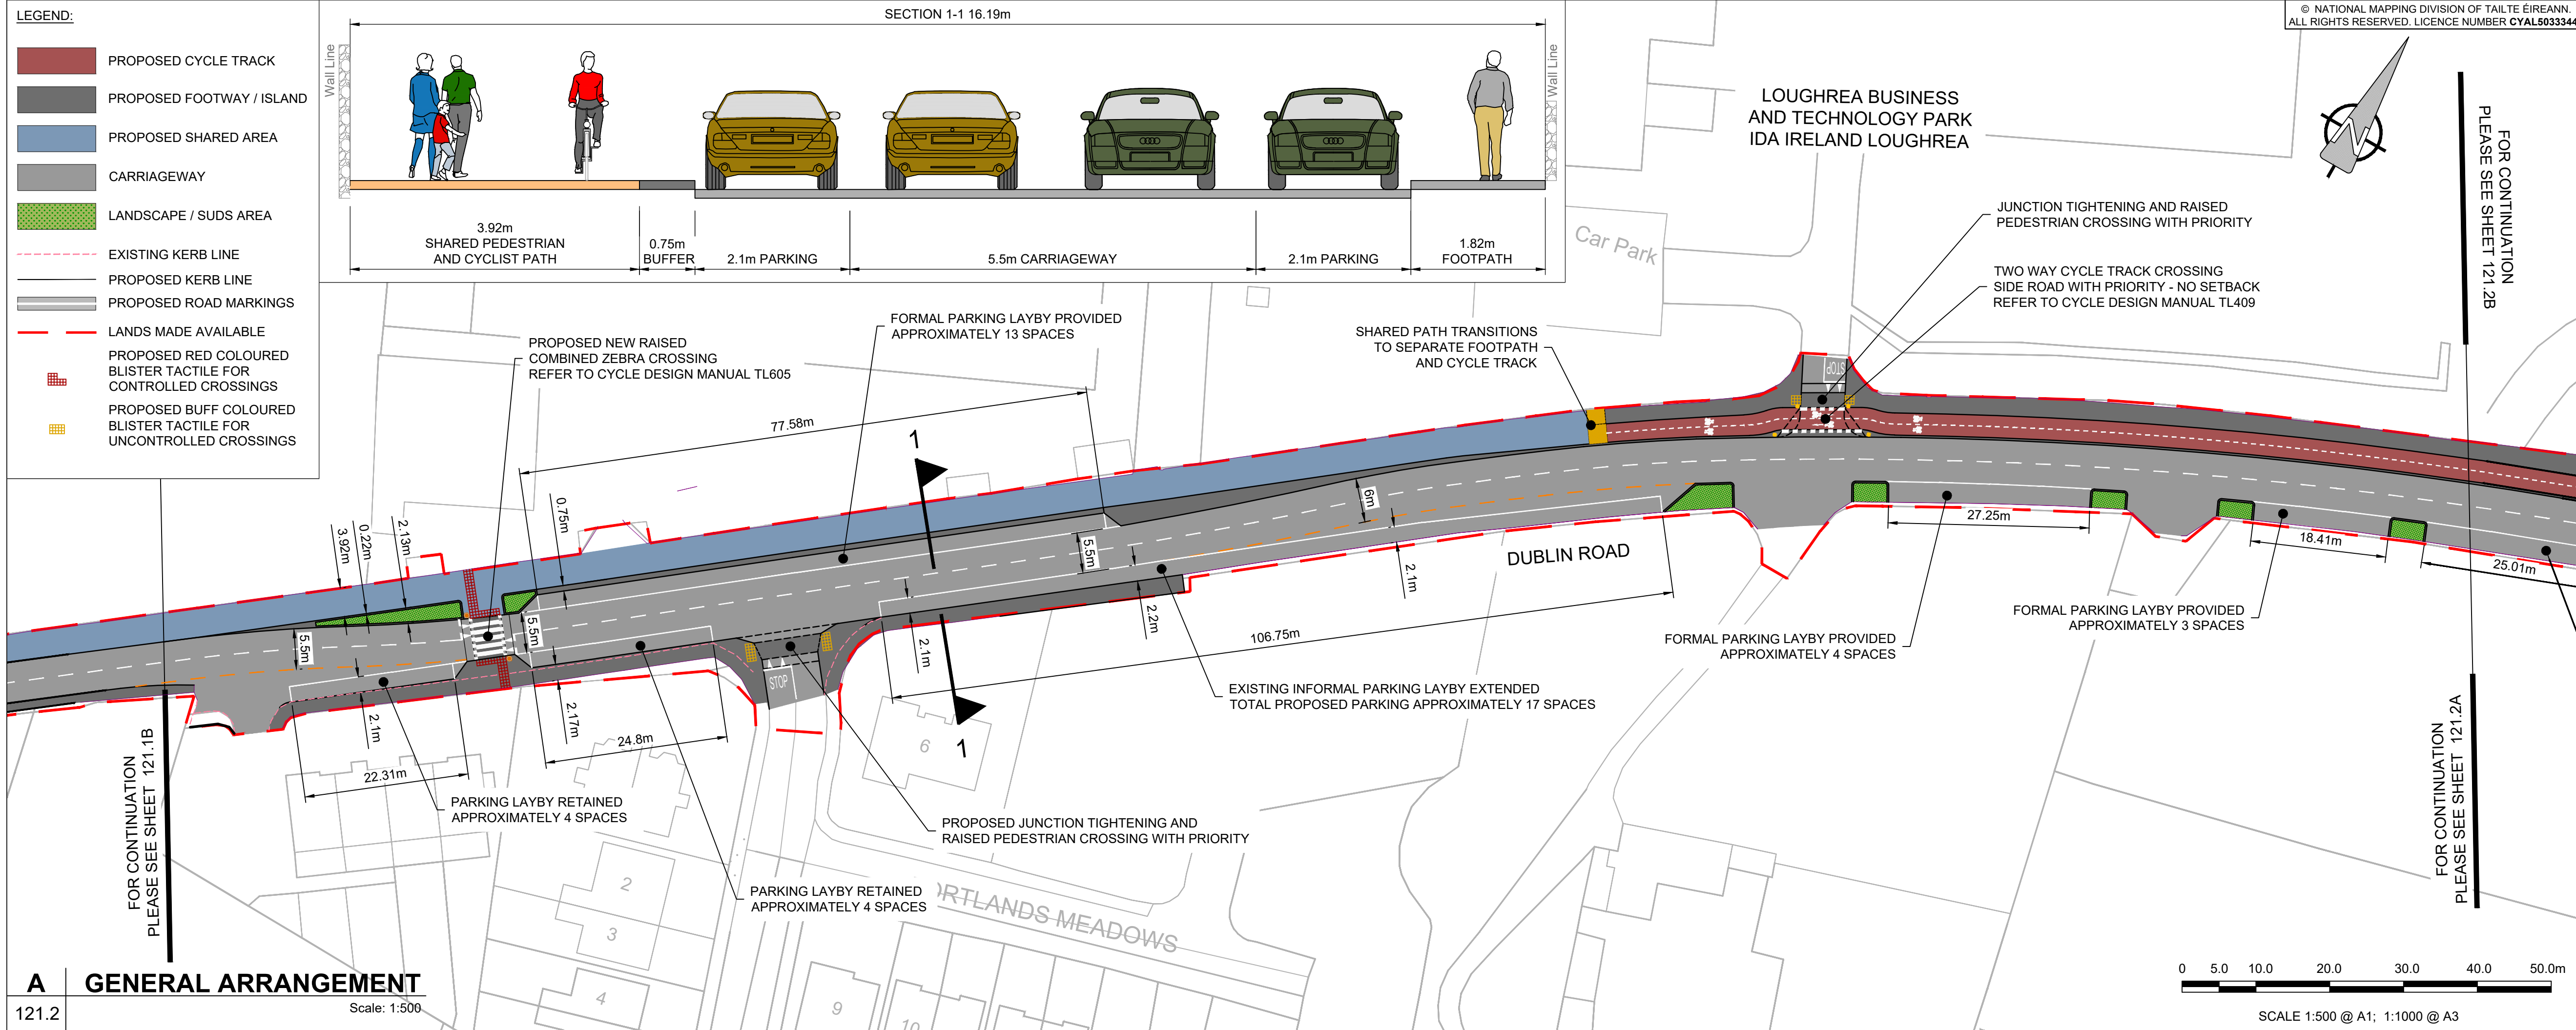

AECOM

PROJECT

Loughrea Active Travel Scheme

CLIENT

Comhairle Chontae na Gaillimhe
Galway County Council

CONSULTANT

AECOM
4th Floor
One Burlington Plaza
Burlington Road
Dublin
D04 H96
www.aecom.com

NOTES:

- THIS DRAWING IS TO BE READ IN CONJUNCTION WITH ALL OTHER RELEVANT ARCHITECTURAL AND ENGINEERING DRAWINGS, ANY DISCREPANCIES, ERRORS OR OMISSIONS TO BE BROUGHT TO THE ATTENTION OF THE DESIGNER.
- ALL DIMENSIONS TO BE CHECKED BY THE CONTRACTOR ON SITE PRIOR TO COMMENCEMENT OF WORKS.
- AECOM LIMITED TO BE INFORMED BY THE CONTRACTOR OF ANY DISCREPANCIES PRIOR TO THE COMMENCEMENT OF WORKS ON SITE.
- DIMENSIONS OF ALL BOUNDARIES AND ADJOINING ROADS TO BE CHECKED ON SITE PRIOR TO COMMENCEMENT OF WORKS.
- DO NOT SCALE, ALL MEASUREMENTS AND COORDINATES TO BE CHECKED ON SITE.

ISSUE/REVISION

ISSUE/REVISION	DATE	DESCRIPTION
D	JULY 2026	ISSUED FOR PUBLIC CONSULTATION
C	JULY 2026	ISSUED FOR PUBLIC CONSULTATION
B	MAY 2026	ISSUED FOR PHASE 2
A	FEB' 2026	ISSUED FOR INFORMATION
I/R	DATE	DESCRIPTION

KEY PLAN

PROJECT NUMBER

60767481



SHEET TITLE

GENERAL ARRANGEMENT
BRIDE STREET
SHEET 2 OF 2

SHEET NUMBER

60767481-ACM-SLW_ZZ-00_XX_00-DR-CR-0121.2

Last saved by: MEEHANT(2026-07-30) Last Plotted: 2026-07-30
Filename: C:\USERS\MEEHANT\Documents\AECOM EU TRANSLOUGHREA ACTIVE TRAVEL SCHEME\PROJECT FILES\900_CAD_GIS\910_CAD20 - SHEETS\120 - GENERAL ARRANGEMENT\60767481-ACM-SLW_ZZ-00_XX_00-DR-OR-0122.1.DWG Project Management Initials: Designer: TM Checked: RC Approved: SG

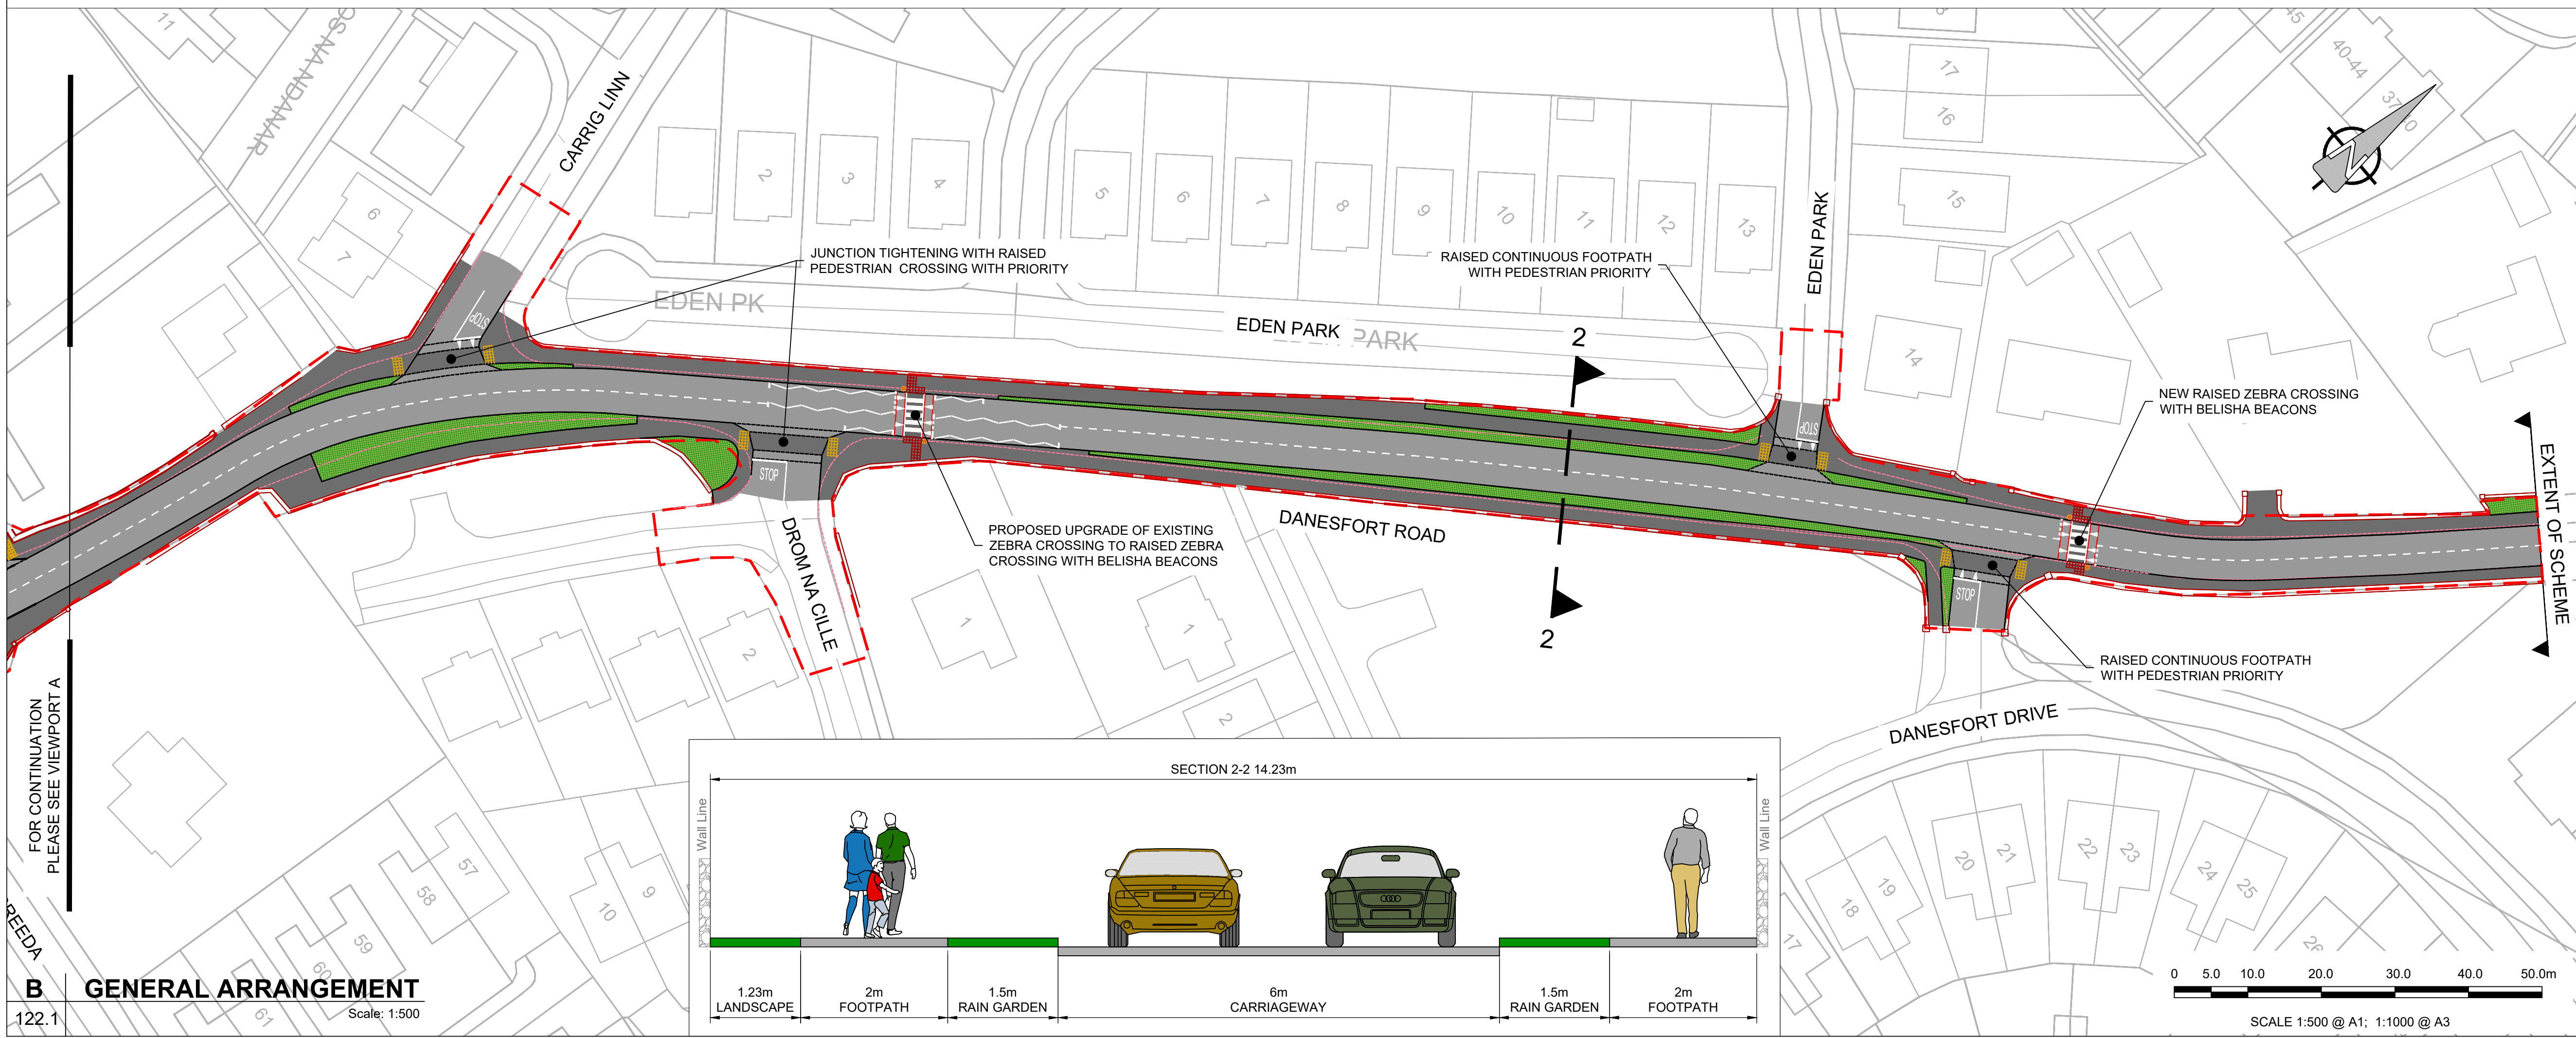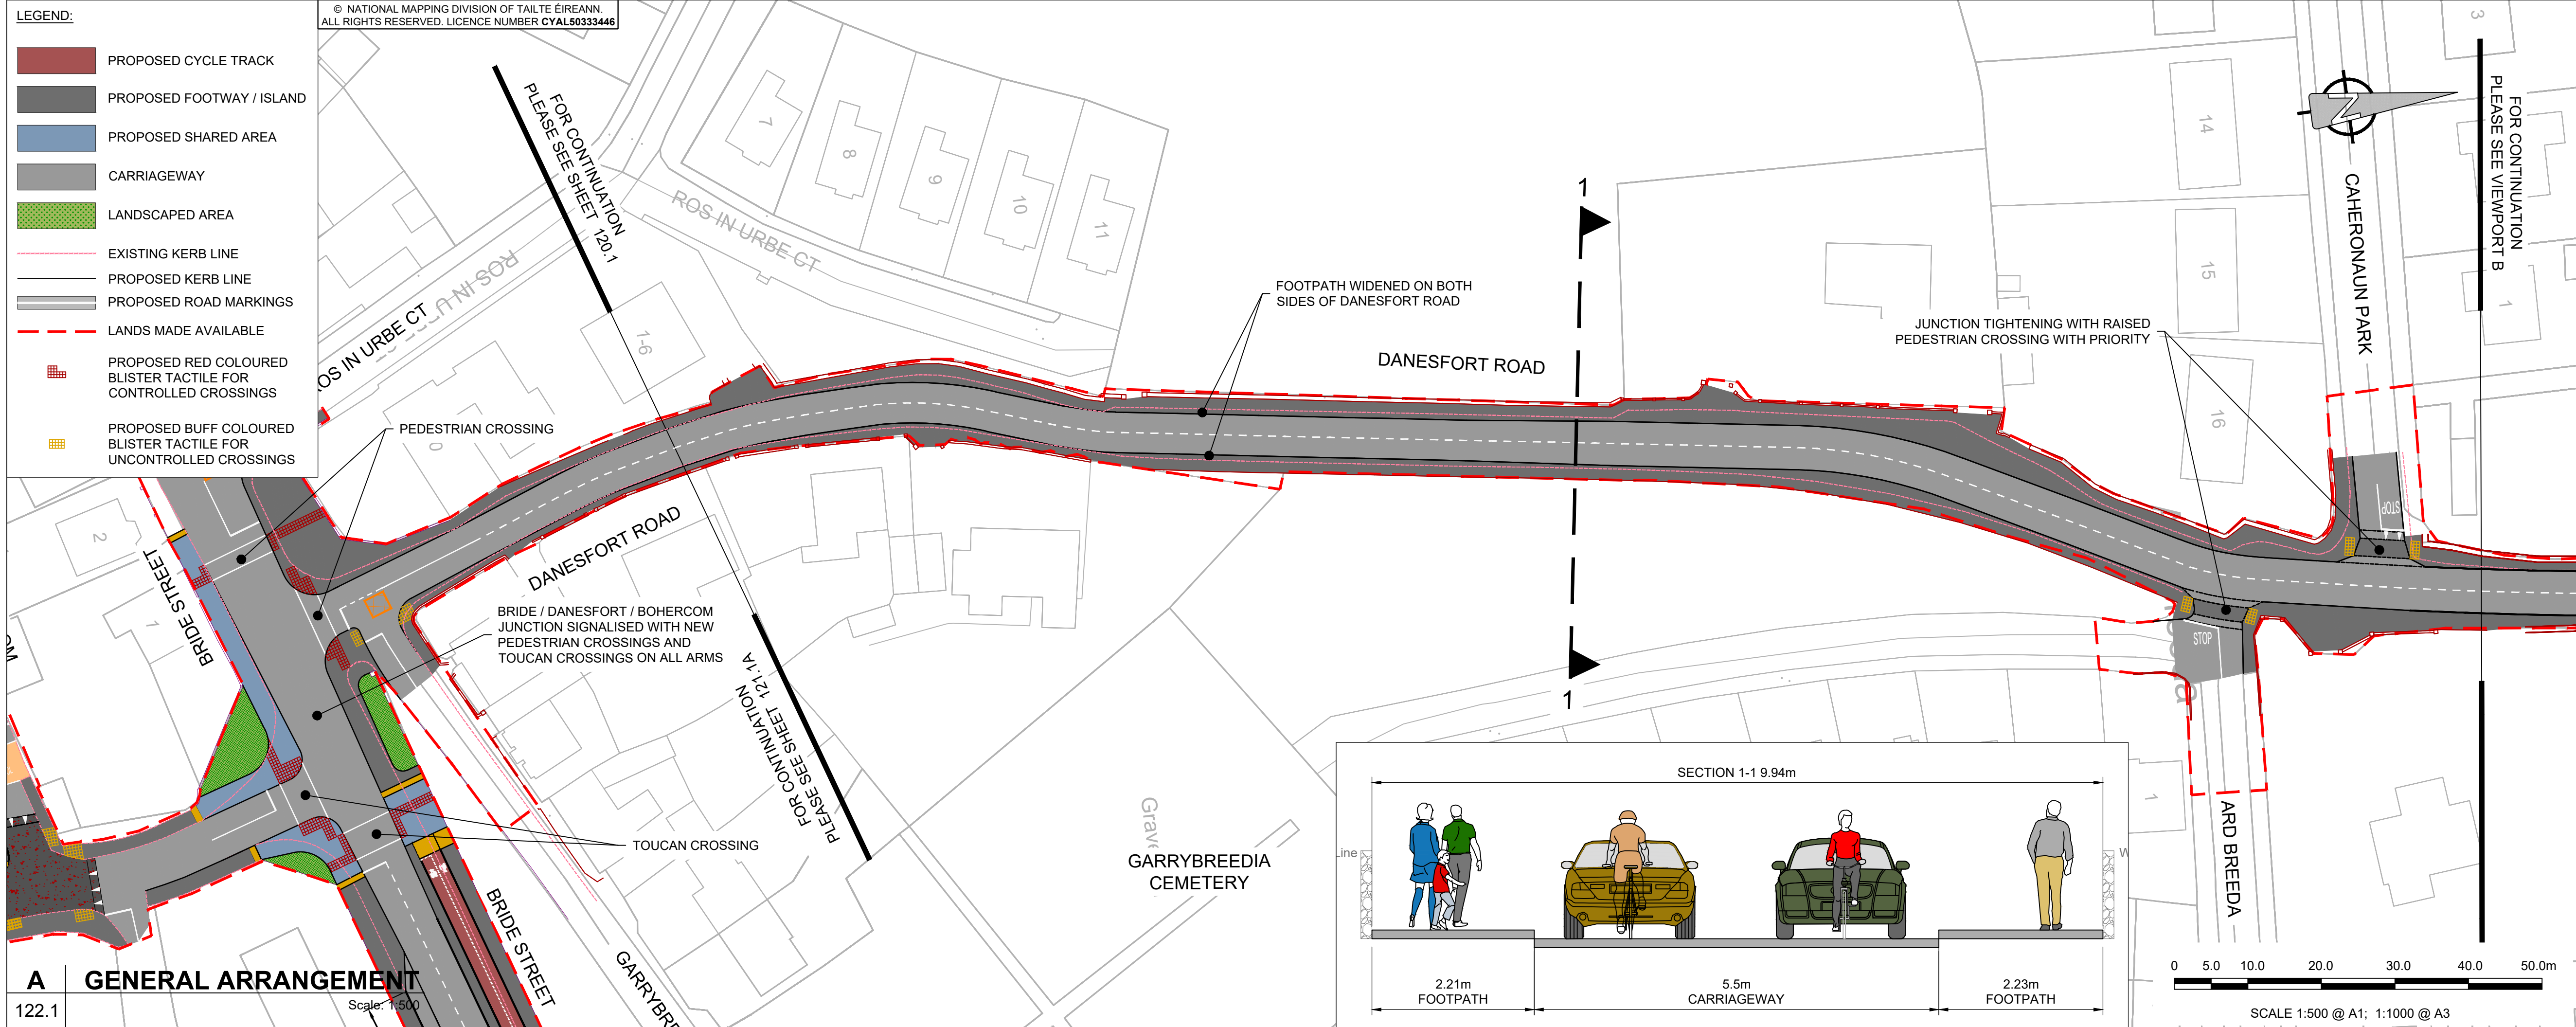

PROJECT

Loughrea Active
Travel Scheme

CLIENT



CONSULTANT

AECOM
4th Floor
One Burlington Plaza
Burlington Road
Dublin
D04 H96
www.aecom.com


NOTES:

- THIS DRAWING IS TO BE READ IN CONJUNCTION WITH ALL OTHER RELEVANT ARCHITECTURAL AND ENGINEERING DRAWINGS. ANY DISCREPANCIES, ERRORS OR OMISSIONS TO BE BROUGHT TO THE ATTENTION OF THE DESIGNER.
- ALL DIMENSIONS TO BE CHECKED BY THE CONTRACTOR ON SITE PRIOR TO COMMENCEMENT OF WORKS.
- AECOM LIMITED TO BE INFORMED BY THE CONTRACTOR OF ANY DISCREPANCIES PRIOR TO THE COMMENCEMENT OF WORKS ON SITE.
- DIMENSIONS OF ALL BOUNDARIES AND ADJOINING ROADS TO BE CHECKED ON SITE PRIOR TO COMMENCEMENT OF WORKS.
- DO NOT SCALE. ALL MEASUREMENTS AND COORDINATES TO BE CHECKED ON SITE.

ISSUE/REVISION

AECOM DRAFT		
D	JULY 2026	ISSUED FOR PUBLIC CONSULTATION
C	JULY 2026	ISSUED FOR PUBLIC CONSULTATION
B	MAY 2026	ISSUED FOR PHASE 2
A	FEB' 2026	ISSUED FOR INFORMATION
I/R	DATE	DESCRIPTION

KEY PLAN

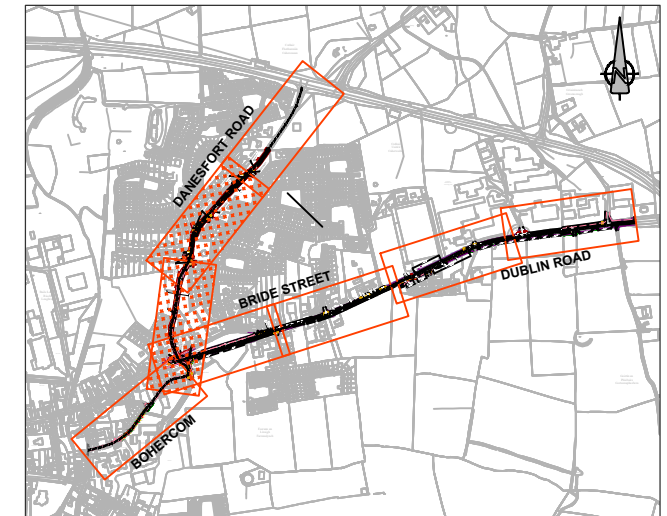

PROJECT NUMBER

60767481

SHEET TITLE

GENERAL ARRANGEMENT
DANESFORT ROAD

SHEET NUMBER

60767481-ACM-SLW_ZZ-00_XX_00-DR-OR-0122.1