

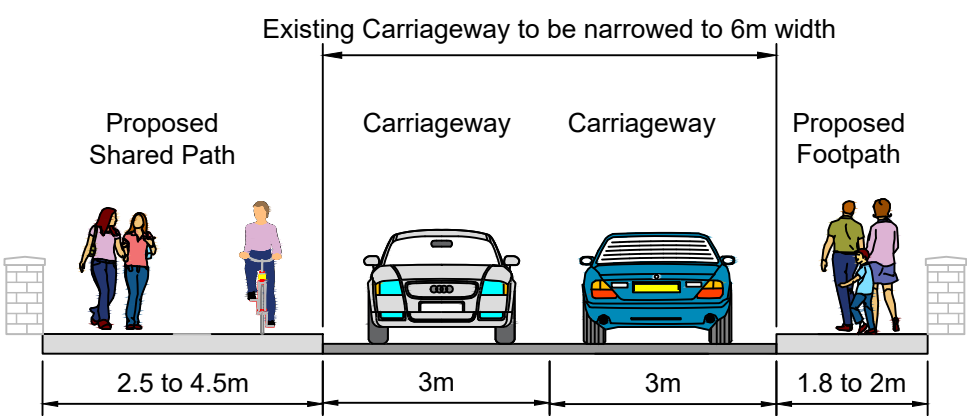


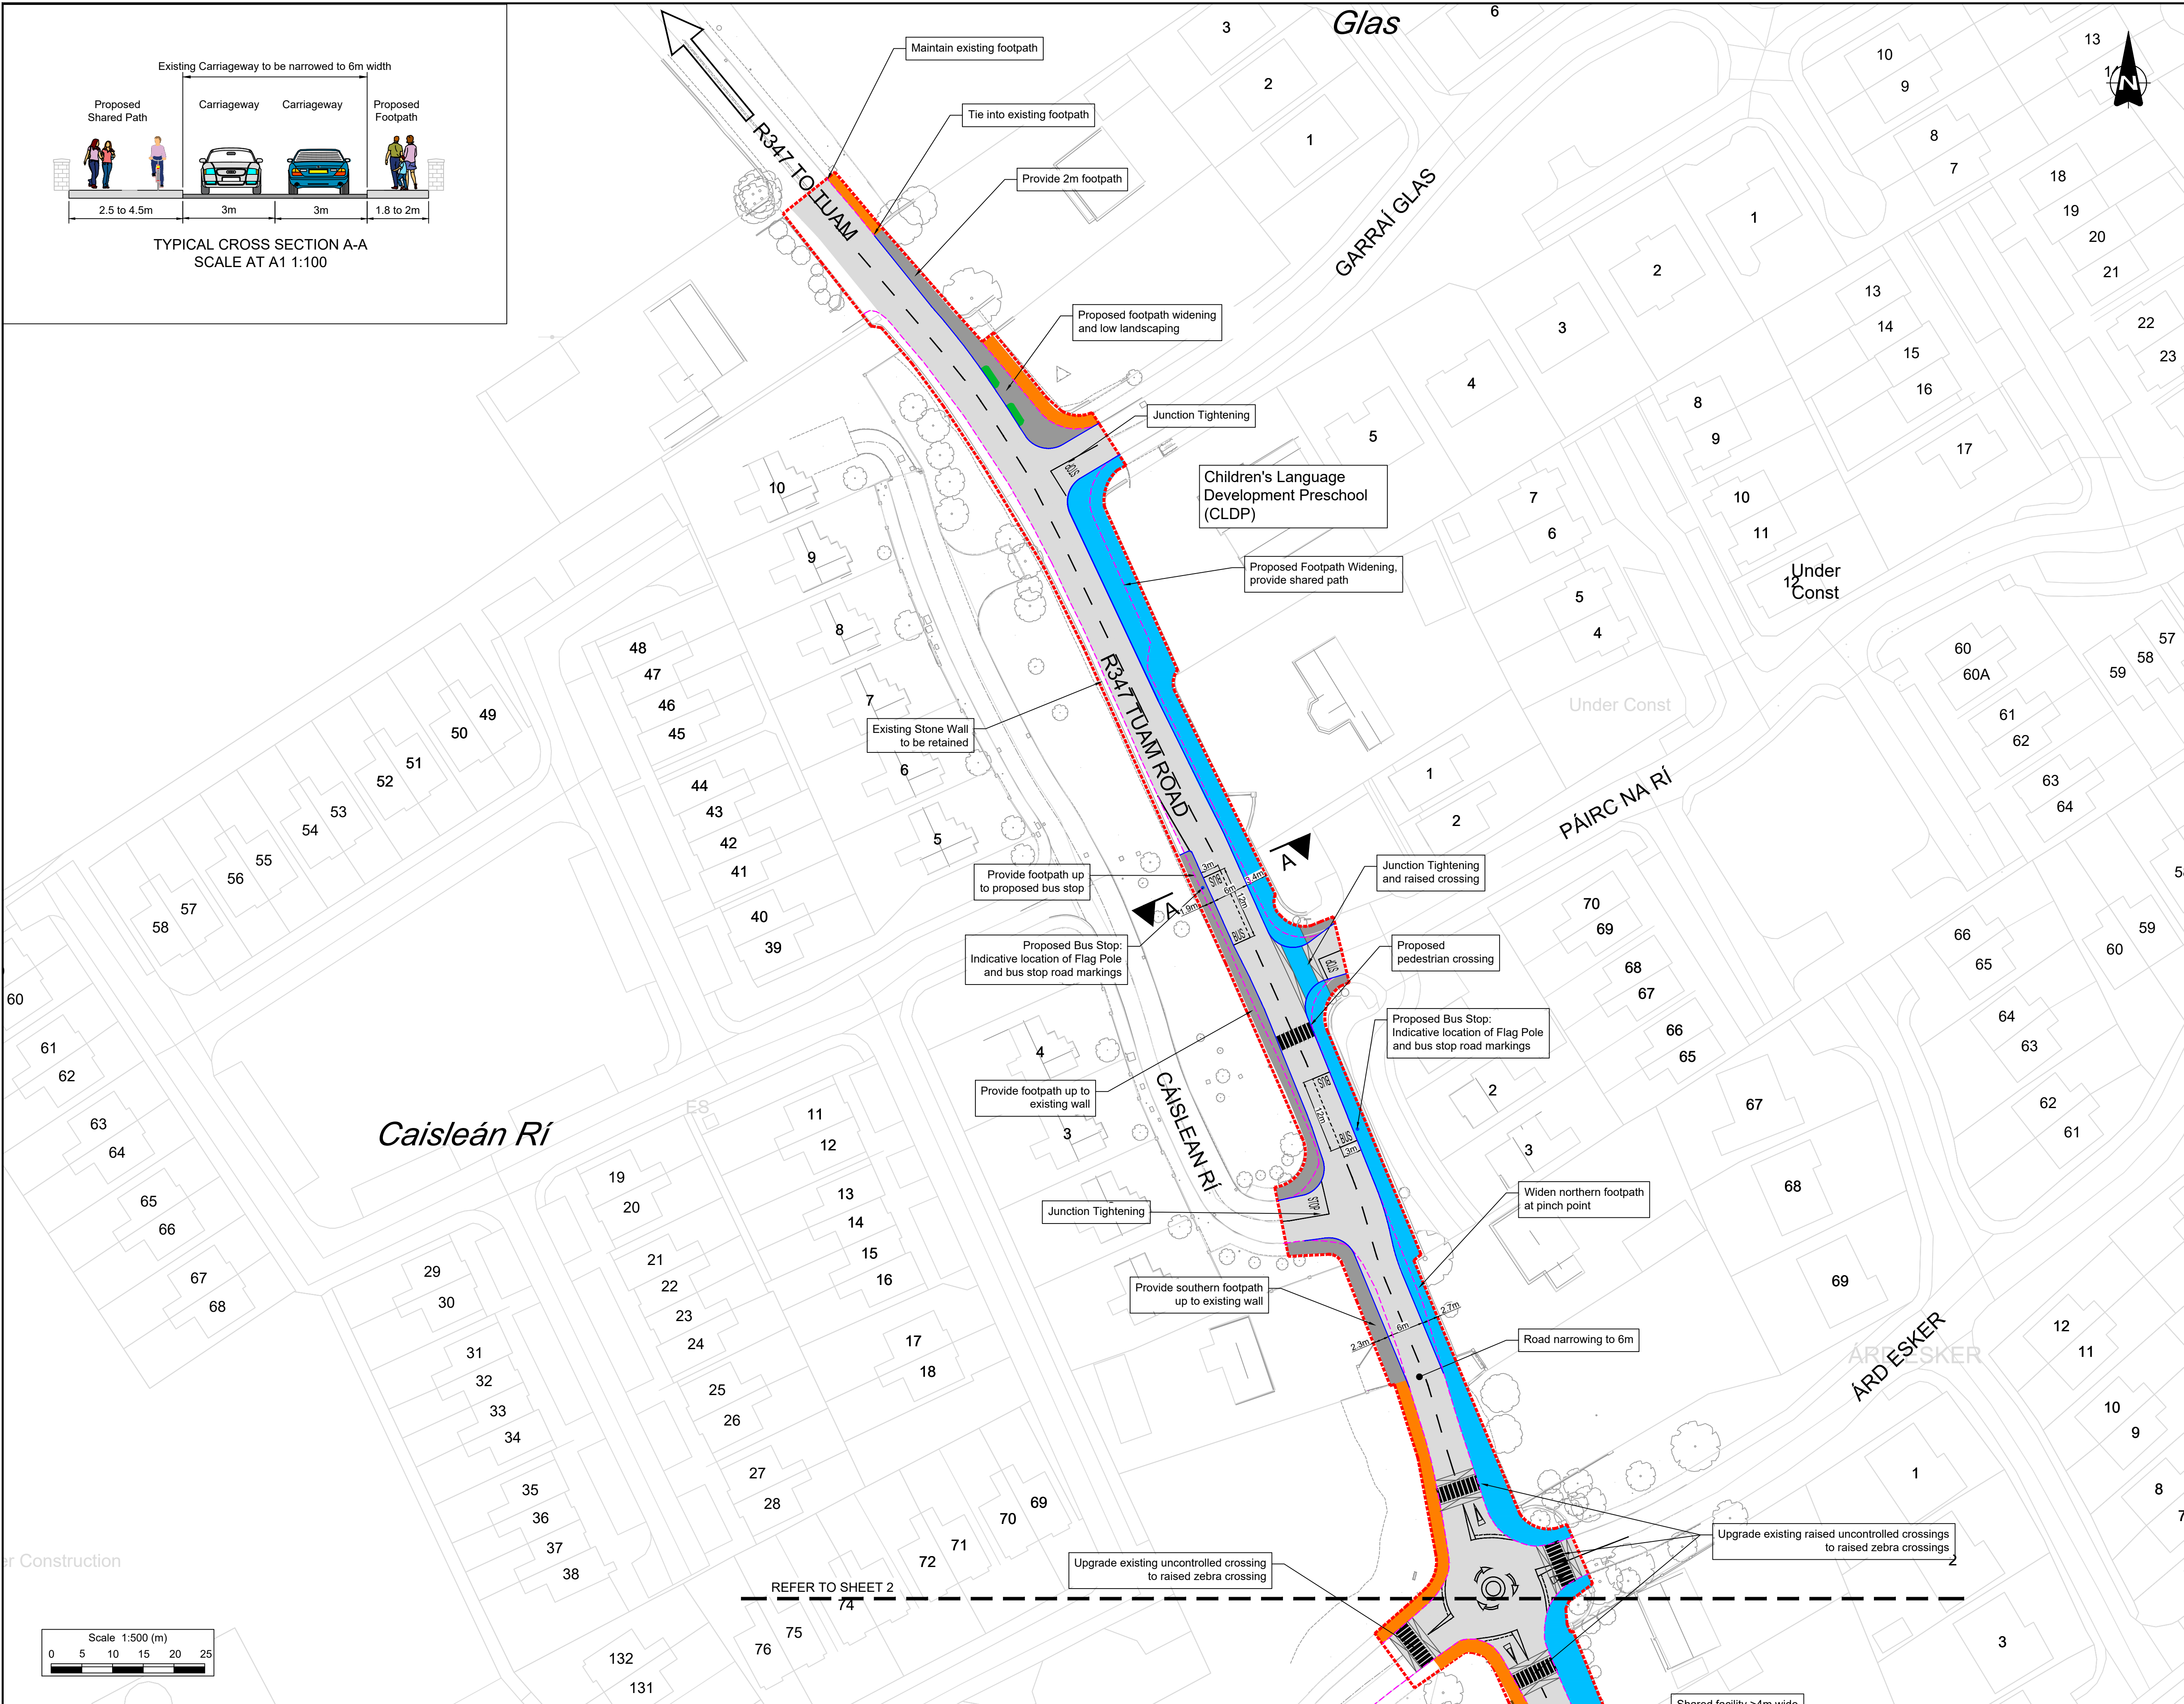

TYPICAL CROSS SECTION A-A
SCALE AT A1 1:100

- Notes:
- 1. This drawing should be read in conjunction with all other drawings and relevant specifications.
 - 2. All dimensions are in millimeters unless otherwise stated.
 - 3. Do not scale from this drawing.
 - 4. All coordinates are in metres and are to Irish Transverse Mercator.
 - 5. Drawings based on topographical survey undertaken by Apex Surveys in February 2025.

- LEGEND:
- Scheme Boundary
 - Indicative Irish Rail Boundary, based on sketch received by MD Area Engineer
 - Existing Kerb / Edge of Carriageway
 - Proposed Kerb Line
 - Proposed Road Markings
 - Proposed Shared Street Channel kerb
 - Bus Stop Flag Pole
 - Bus Stop Shelter
 - Existing Wall to be Removed
 - Proposed Wall
 - Proposed Footpath
 - Existing Footpath
 - Existing Carriageway
 - Proposed Raised Junction
 - Proposed Shared Path
 - Proposed Shared Street
 - Tree Pit / Arboresin
 - Proposed Rain Gardens
 - Existing Tree To Be Removed
 - House number

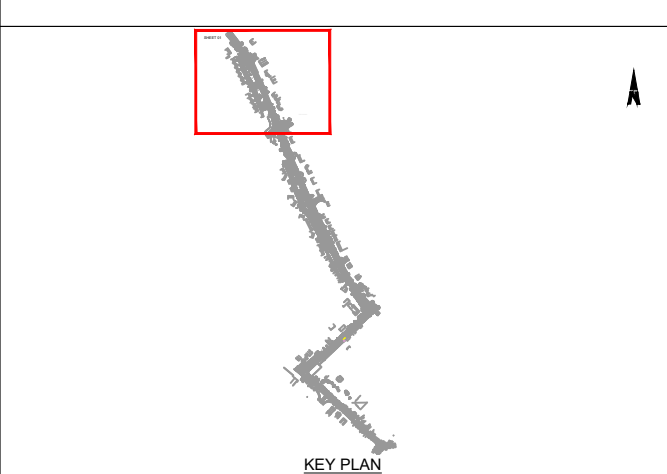

© National Mapping Division of Tailte Éireann. All rights reserved. Licence number CYAL5033446

PO	14/09/2024	For information	SRP	AMP	AMP
Rev	Date	Revision details	Drawn	Check	Approv



© This drawing is the property of SYSTRA Limited and the information can only be reproduced with their prior permission.

2nd Floor, Riverview House
21-23 City Quay
Dublin, D02 AY91
T +353 1 566 2028
E ir.dublin@sysstra.com
W www.sysstra.co.uk

Athenry Church St. to Tuam Rd.
(via Station Rd.) Active Travel Scheme


Emerging Preferred Option
Sheet 1 of 5
Public Consultation

Date	Sept 2026	Drawn	SRP	Checked	AMP	Approved	AMP
Original sig. size	A1	Scale	1:500	Drawing Status	Information		
Drawing Number	24A86-SYS-SD-XX-DR-C-101-01	Rev					P1

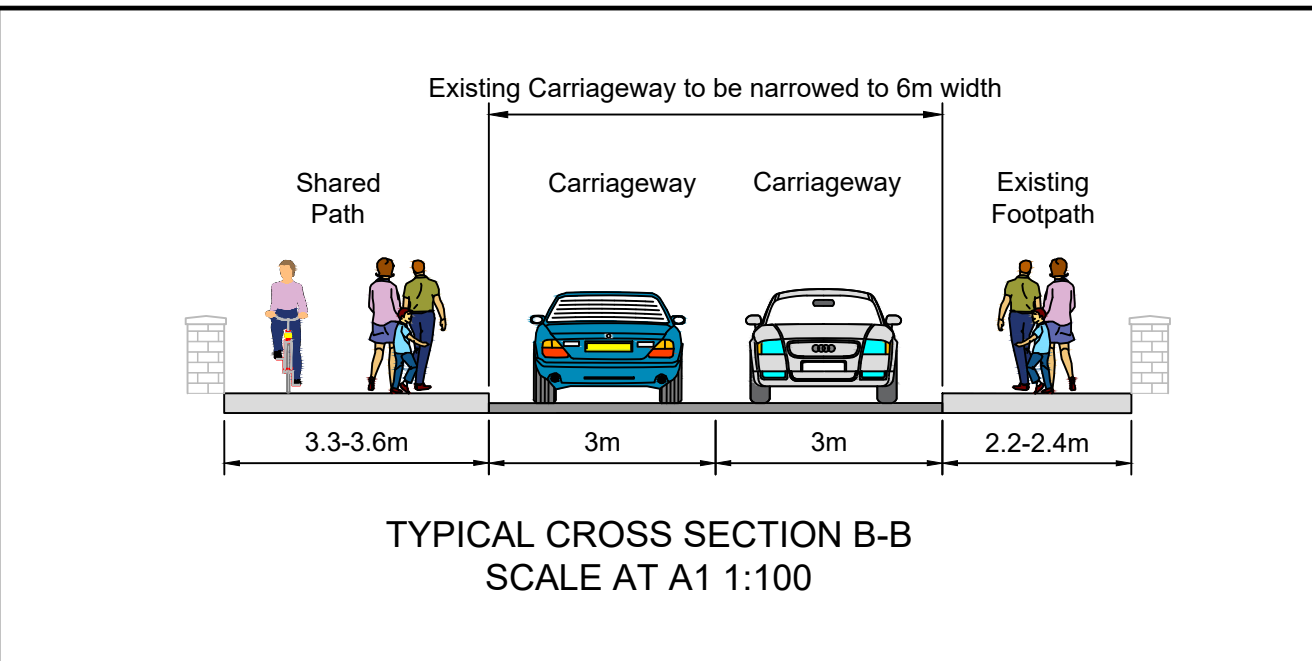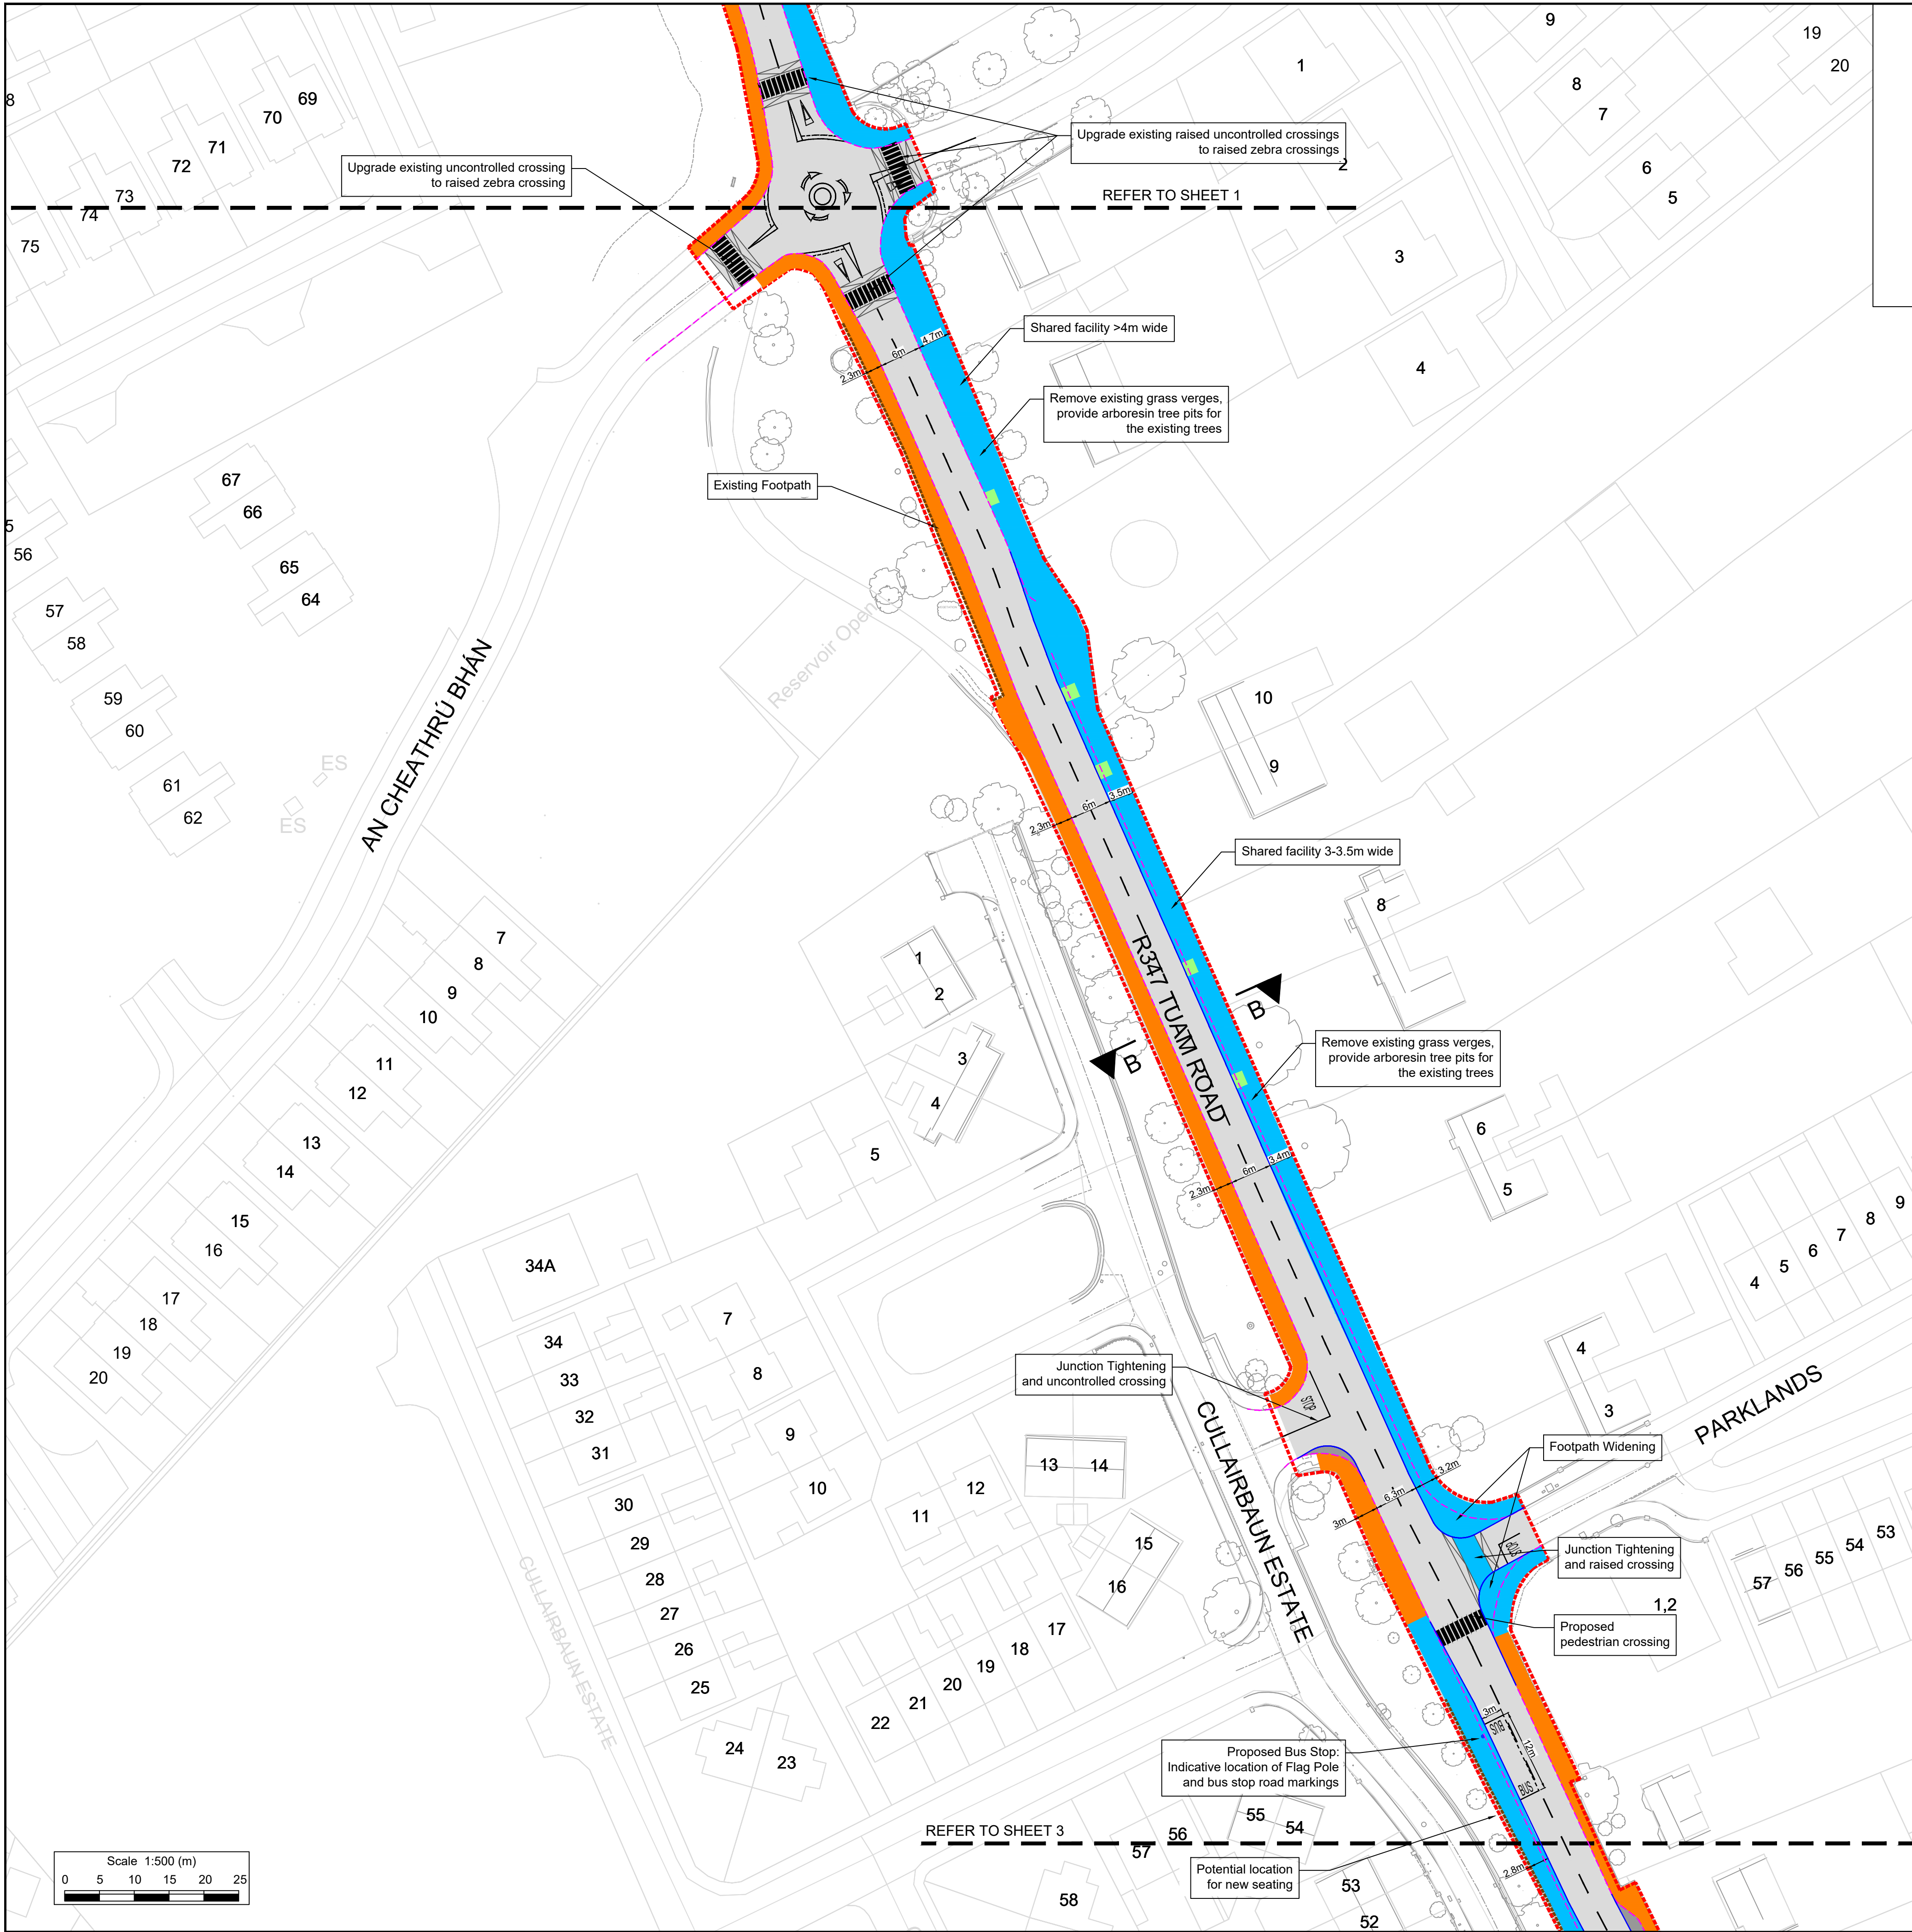

- Notes:
1. This drawing should be read in conjunction with all other drawings and relevant specifications.
 2. All dimensions are in millimeters unless otherwise stated.
 3. Do not scale from this drawing.
 4. All coordinates are in metres and are to Irish Transverse Mercator.
 5. Drawings based on topographical survey undertaken by Apex Surveys in February 2025.

- LEGEND:
- Scheme Boundary
 - Indicative Irish Rail Boundary, based on sketch received by MD Area Engineer
 - Existing Kerb / Edge of Carriageway
 - Proposed Kerb Line
 - Proposed Road Markings
 - Proposed Shared Street Channel kerb
 - Bus Stop Flag Pole
 - Bus Stop Shelter
 - Existing Wall to be Removed
 - Proposed Wall
 - Proposed Footpath
 - Existing Footpath
 - Existing Carriageway
 - Proposed Raised Junction
 - Proposed Shared Path
 - Proposed Shared Street
 - Tree Pit / Arboresin
 - Proposed Rain Gardens
 - Existing Tree To Be Removed
 - 25 House number

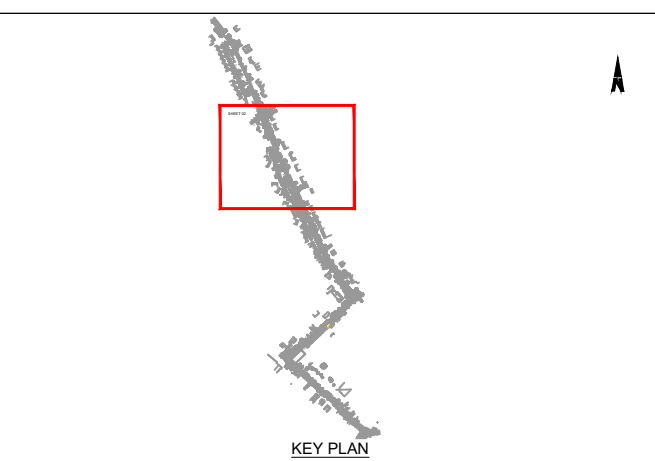

© National Mapping Division of Taithe Éireann. All rights reserved. Licence number CYAL50333446

PO	04/09/2026	For Information	SRP	AMP	AMP
Rev	Date	Revision details	Drawn	Check	Approv

© This drawing is the property of SYSTRA Limited and the information can only be reproduced with their prior permission.

SYSTRA
2nd Floor, Riverview House
21-23 City Quay
Dublin, D02 AY91
T +353 1 566 2028
E ir_dublin@systra.com
W www.systra.co.uk




Project
Athenry Church St. to Tuam Rd.
(via Station Rd.) Active Travel Scheme

Title
Emerging Preferred Option
Sheet 2 of 5
Public Consultation


Date	Sept 2026	Drawn	SRP	Checked	AMP	Approved	AMP
Original size	A1	Scale	1:500	Drawing Status	Information		
Drawing Number	24A86-SYS-SD-XX-DR-C-101-02	Rev.					P1

Date printed: 03 September 2026 18:19:19

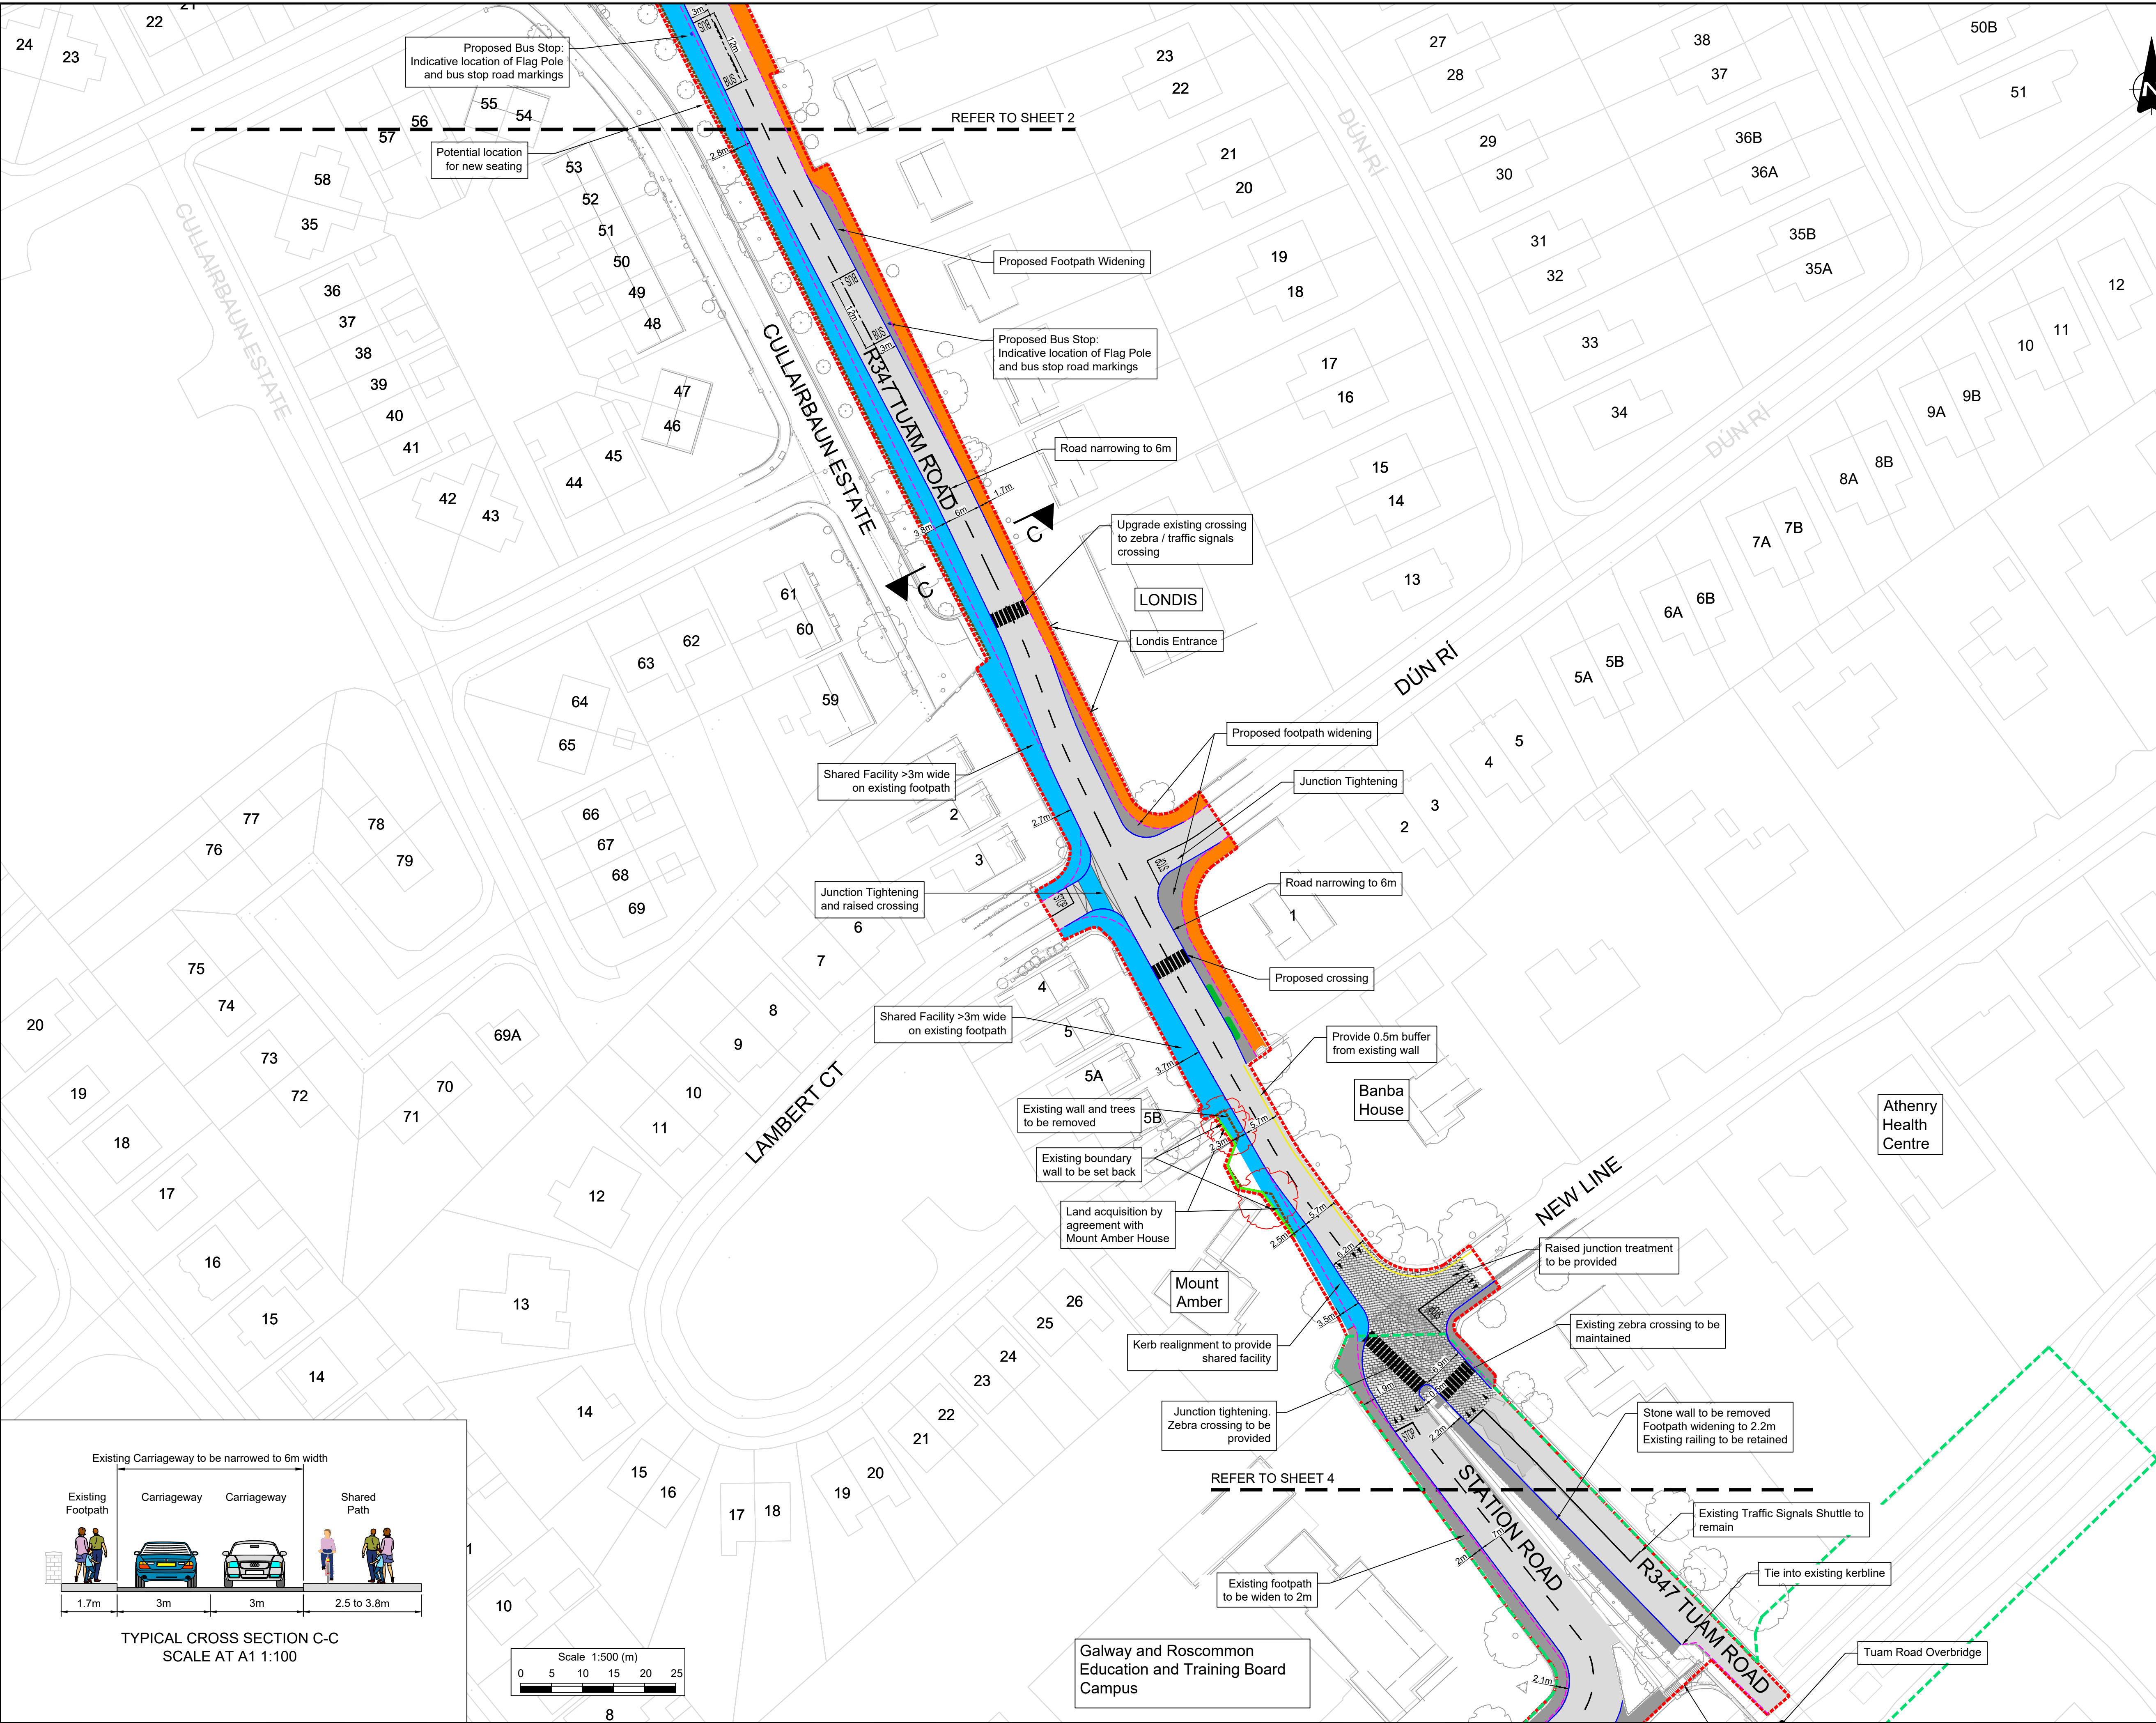

- Notes:
1. This drawing should be read in conjunction with all other drawings and relevant specifications.
 2. All dimensions are in millimeters unless otherwise stated.
 3. Do not scale from this drawing.
 4. All coordinates are in metres and are to Irish Transverse Mercator.
 5. Drawings based on topographical survey undertaken by Apex Surveys in February 2025.

- LEGEND:
- Scheme Boundary
 - Indicative Irish Rail Boundary, based on sketch received by MD Area Engineer
 - Existing Kerb / Edge of Carriageway
 - Proposed Kerb Line
 - Proposed Road Markings
 - Proposed Shared Street Channel kerb
 - Bus Stop Flag Pole
 - Bus Stop Shelter
 - Existing Wall to be Removed
 - Proposed Wall
 - Proposed Footpath
 - Existing Footpath
 - Existing Carriageway
 - Proposed Raised Junction
 - Proposed Shared Path
 - Proposed Shared Street
 - Tree Pit / Arboretin
 - Proposed Rain Gardens
 - Existing Tree To Be Removed
 - 25 House number

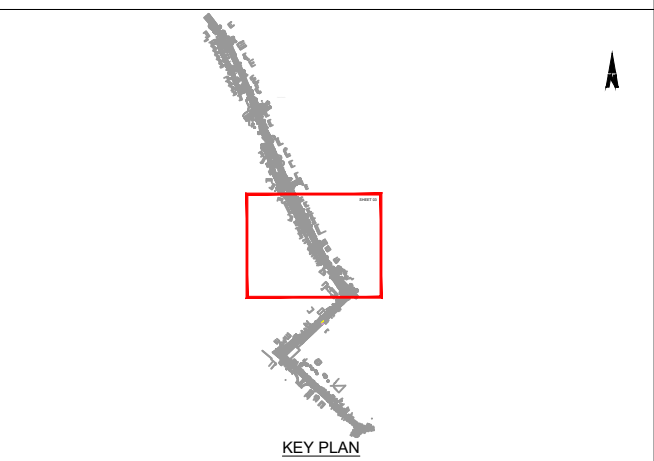

© National Mapping Division of Taite Eireann. All rights reserved. Licence number CYAL5033446

P0	04/09/26	For Information	SRP	AMP	AMP
Rev	Date	Revision details	Drawn	Check	Approv

© This drawing is the property of SYSTRA Limited and the information can only be reproduced with their prior permission.



2nd Floor, Riverview House
21-23 City Quay
Dublin, D02 AY91
T +353 1 566 2028
E ir.dublin@systra.com
W www.systra.co.uk



National Transport Authority





Project
Athenry Church St. to Tuam Rd.
(via Station Rd.) Active Travel Scheme

Title
Emerging Preferred Option
Sheet 3 of 5
Public Consultation

Date	Sept 2026	Drawn	SRP	Checked	AMP	Approved	AMP
Original sig. size	A1	Scale	1:500	Drawing Status	Information		
Drawing Number	24A86-SYS-SD-XX-DR-C-101-03	Rev					P1


Date printed: 03 September 2026 18:19:25

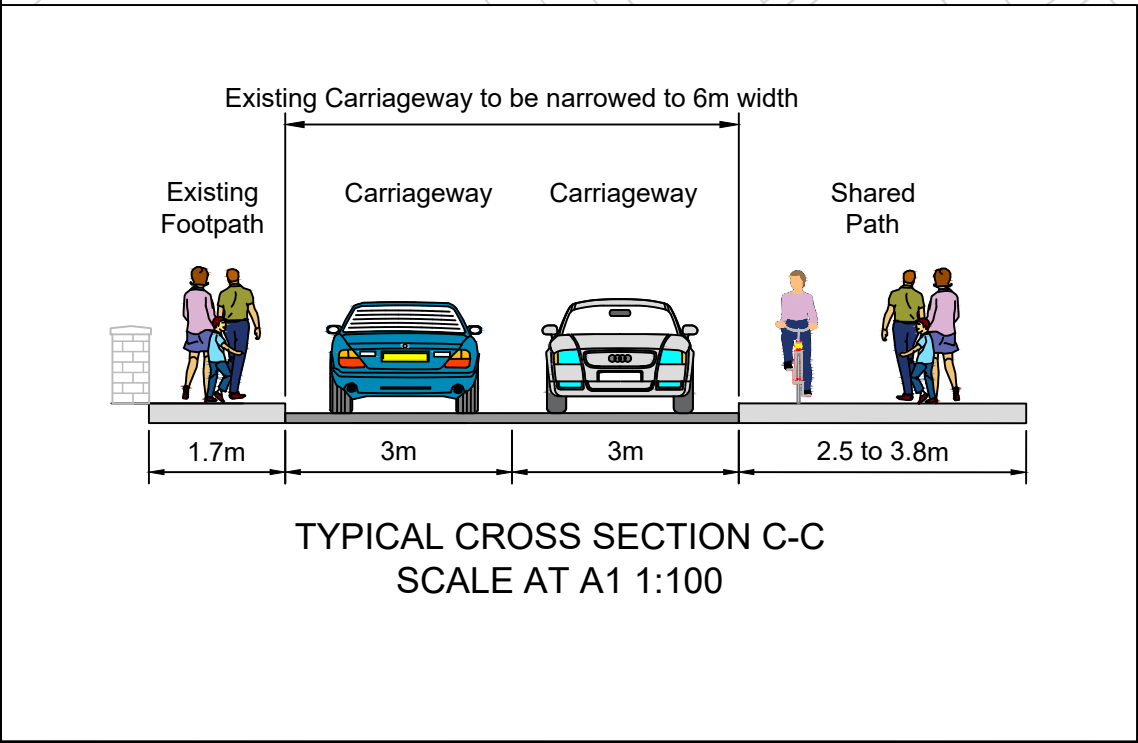

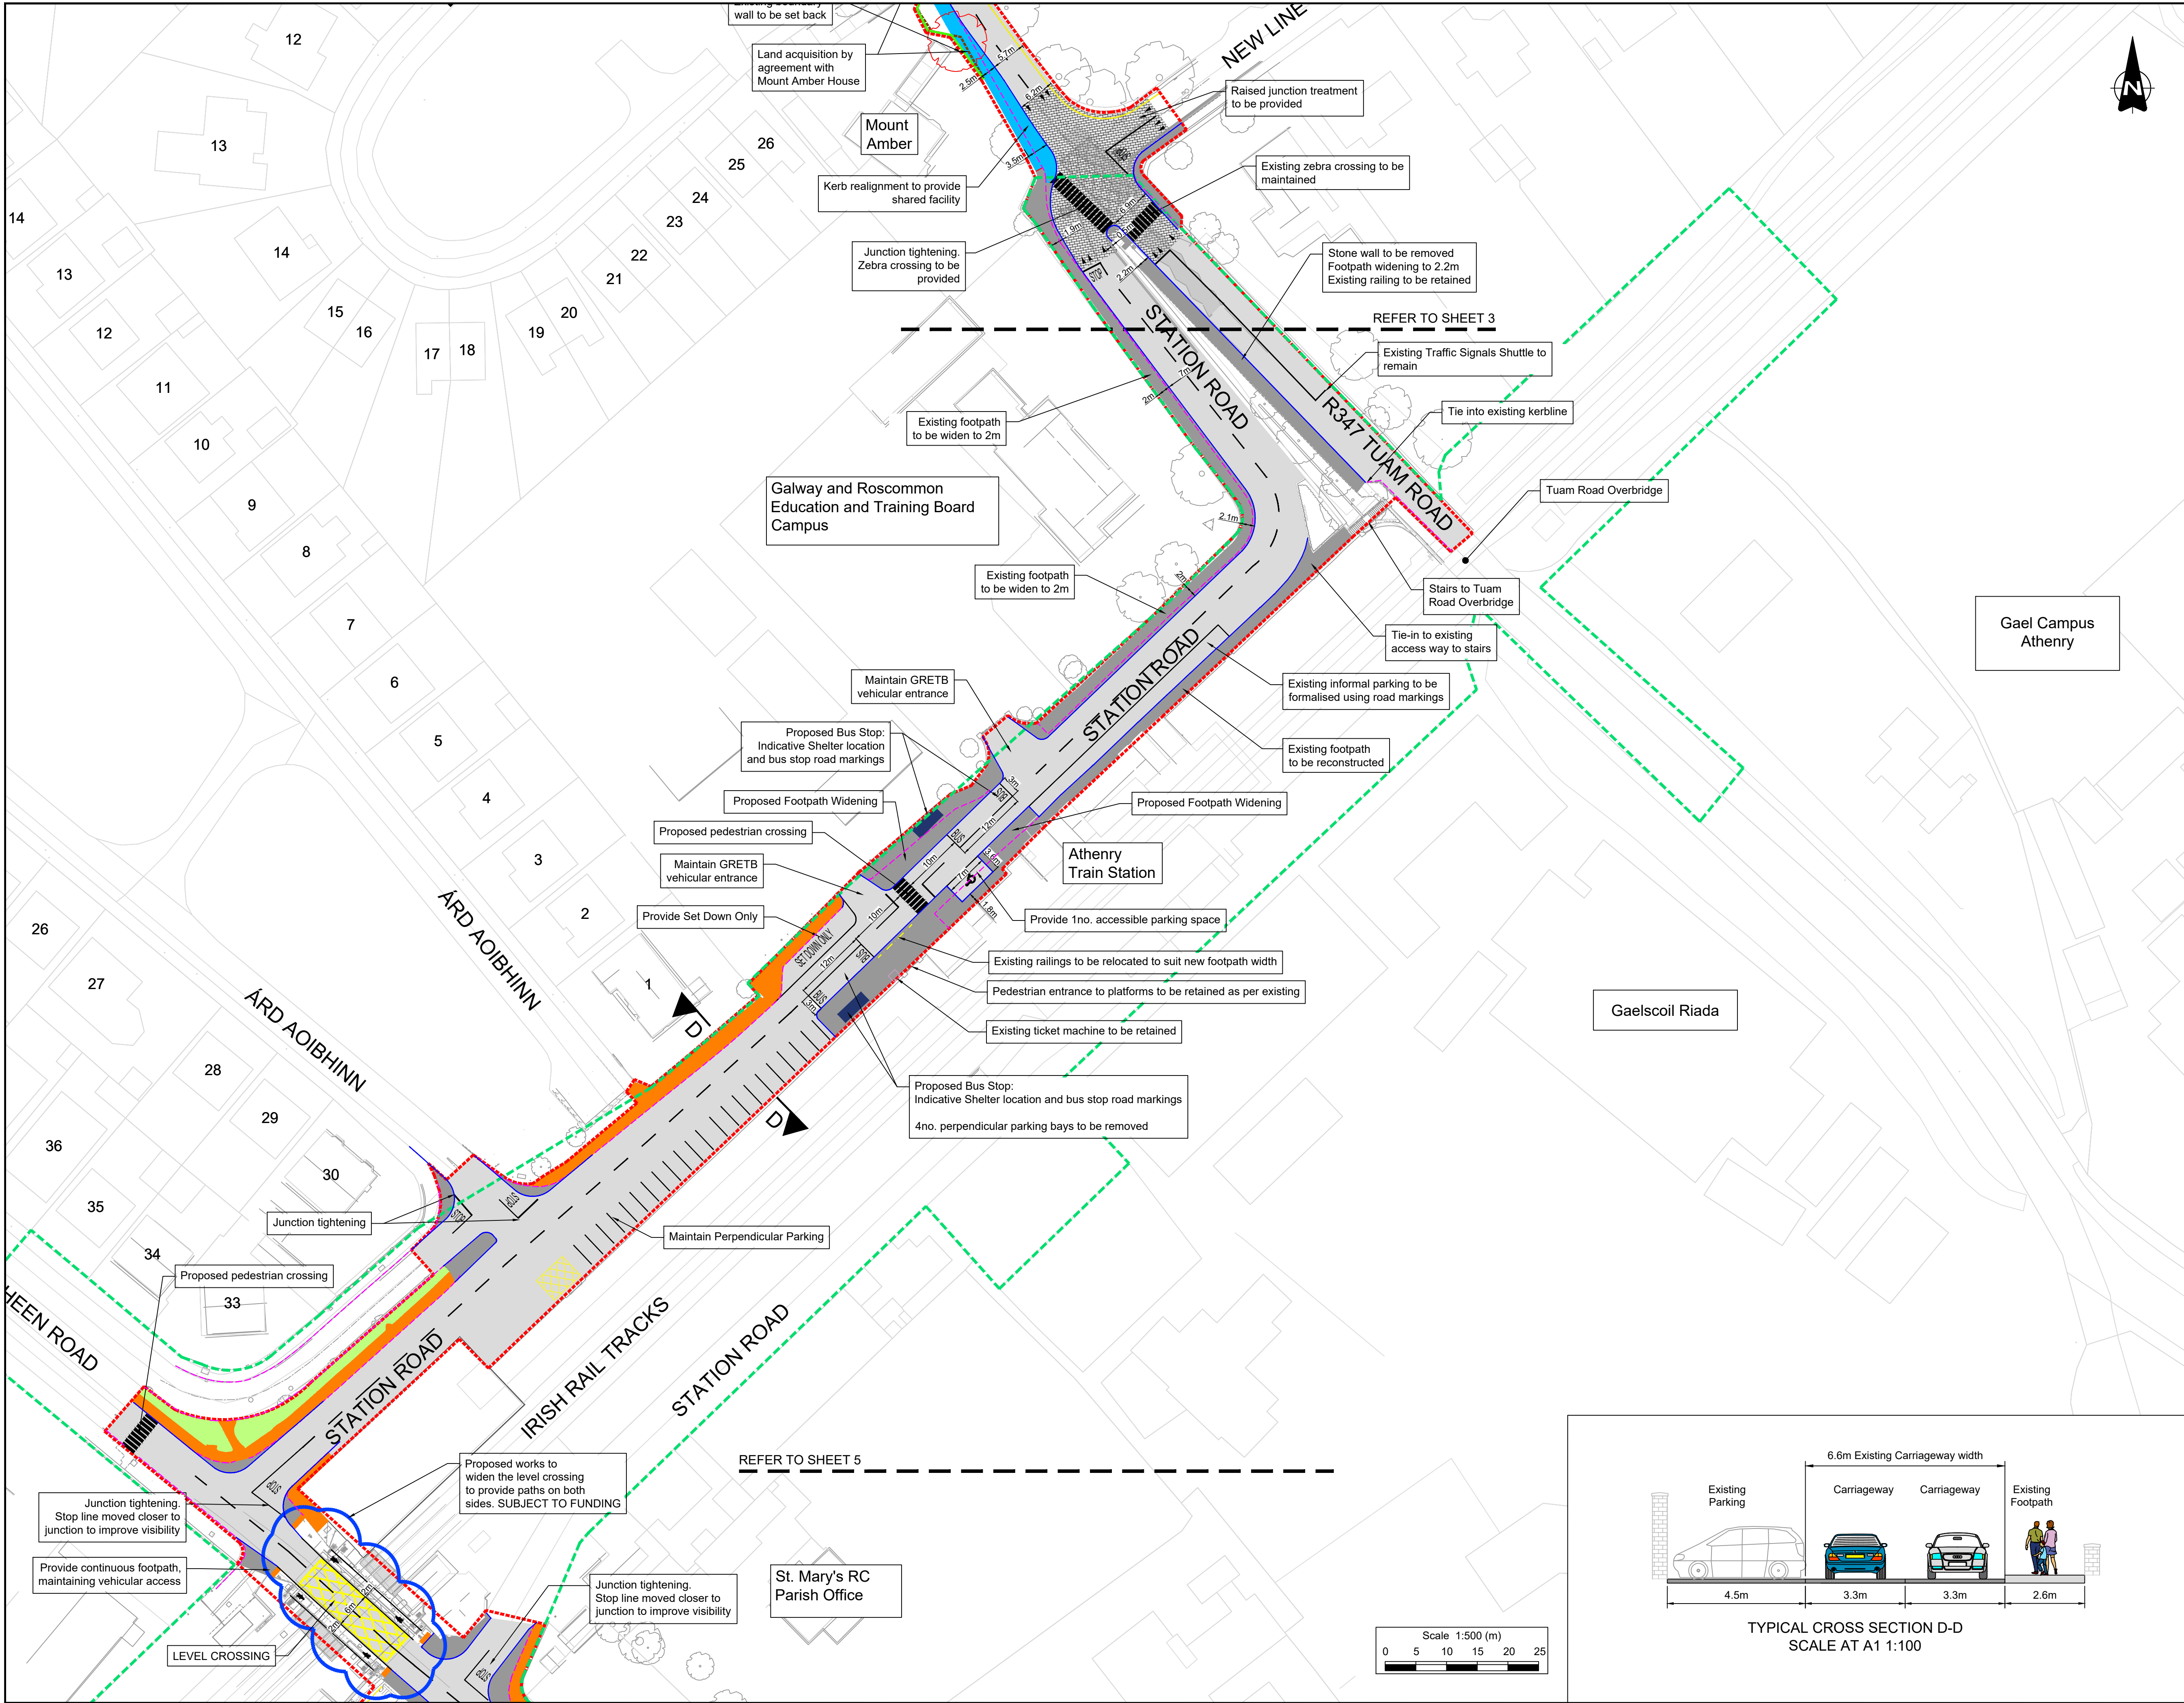

- Notes:
1. This drawing should be read in conjunction with all other drawings and relevant specifications.
 2. All dimensions are in millimeters unless otherwise stated.
 3. Do not scale from this drawing.
 4. All coordinates are in metres and are to Irish Transverse Mercator.
 5. Drawings based on topographical survey undertaken by Apex Surveys in February 2025.

- LEGEND:
- Scheme Boundary
 - - - - - Indicative Irish Rail Boundary, based on sketch received by MD Area Engineer
 - Existing Kerb / Edge of Carriageway
 - Proposed Kerb Line
 - Proposed Road Markings
 - Proposed Shared Street Channel kerb
 - Bus Stop Flag Pole
 - Bus Stop Shelter
 - Existing Wall to be Removed
 - Proposed Wall
 - Proposed Footpath
 - Existing Footpath
 - Existing Carriageway
 - Proposed Raised Junction
 - Proposed Shared Path
 - Proposed Shared Street
 - Tree Pit / Arboresin
 - Proposed Rain Gardens
 - Existing Tree To Be Removed
 - 25 House number

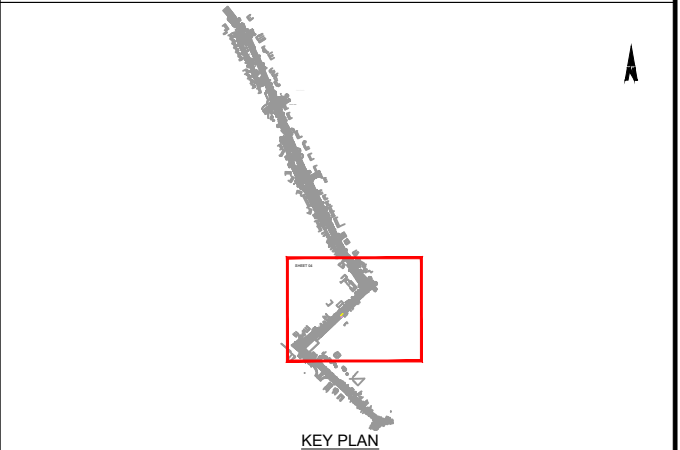


© National Mapping Division of Tailte Éireann. All rights reserved. Licence number CYAL5033446

PO	04/09/26	For information	SRP	AMP	AMP
Rev	Date	Revision details	Drawn	Check	Approv

© This drawing is the property of SYSTRA Limited and the information can only be reproduced with their prior permission.

SYSTRA
2nd Floor, Riverview House
21-23 City Quay
Dublin, D02 AY91
T +353 1 566 2028
E ir.dublin@sysstra.com
W www.sysstra.co.uk

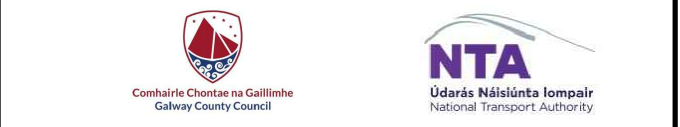




Project
Athenry Church St. to Tuam Rd.
(via Station Rd.) Active Travel Scheme

Title
Emerging Preferred Option
Sheet 4 of 5
Public Consultation

Date	Sept 2026	Drawn	SRP	Checked	AMP	Approved	AMP
Original size	A1	Scale	1:500	Drawing Status	Information		
Drawing Number	24A86-SYS-SD-XX-DR-C-101-04	Rev					P1

Date printed: 03 September 2026 18:19:35

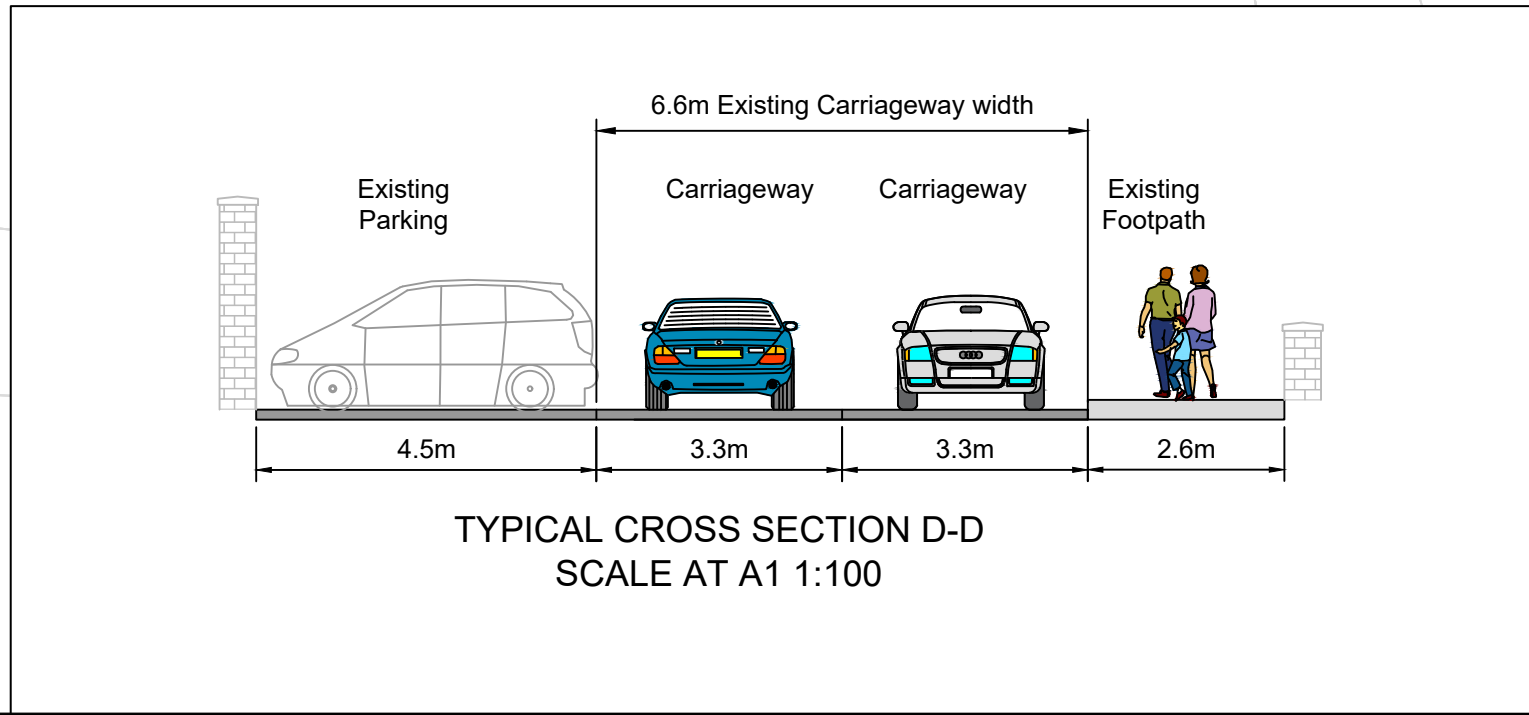


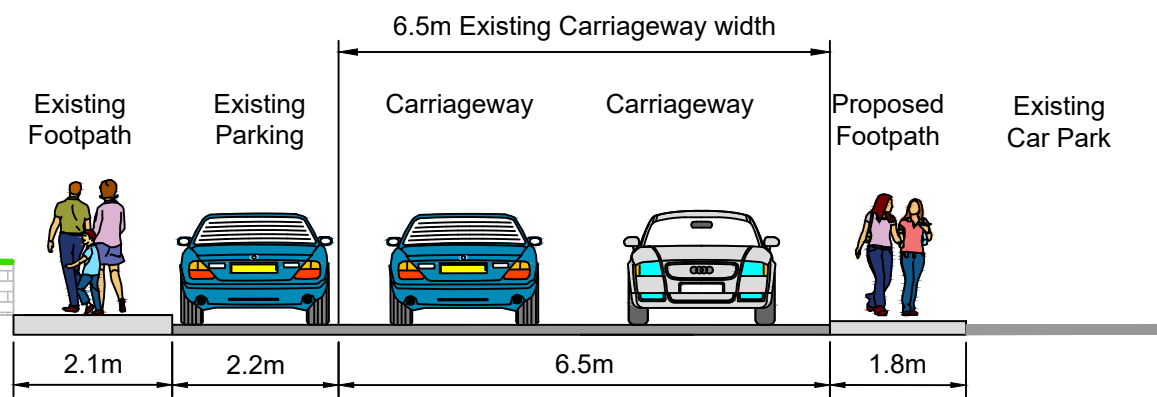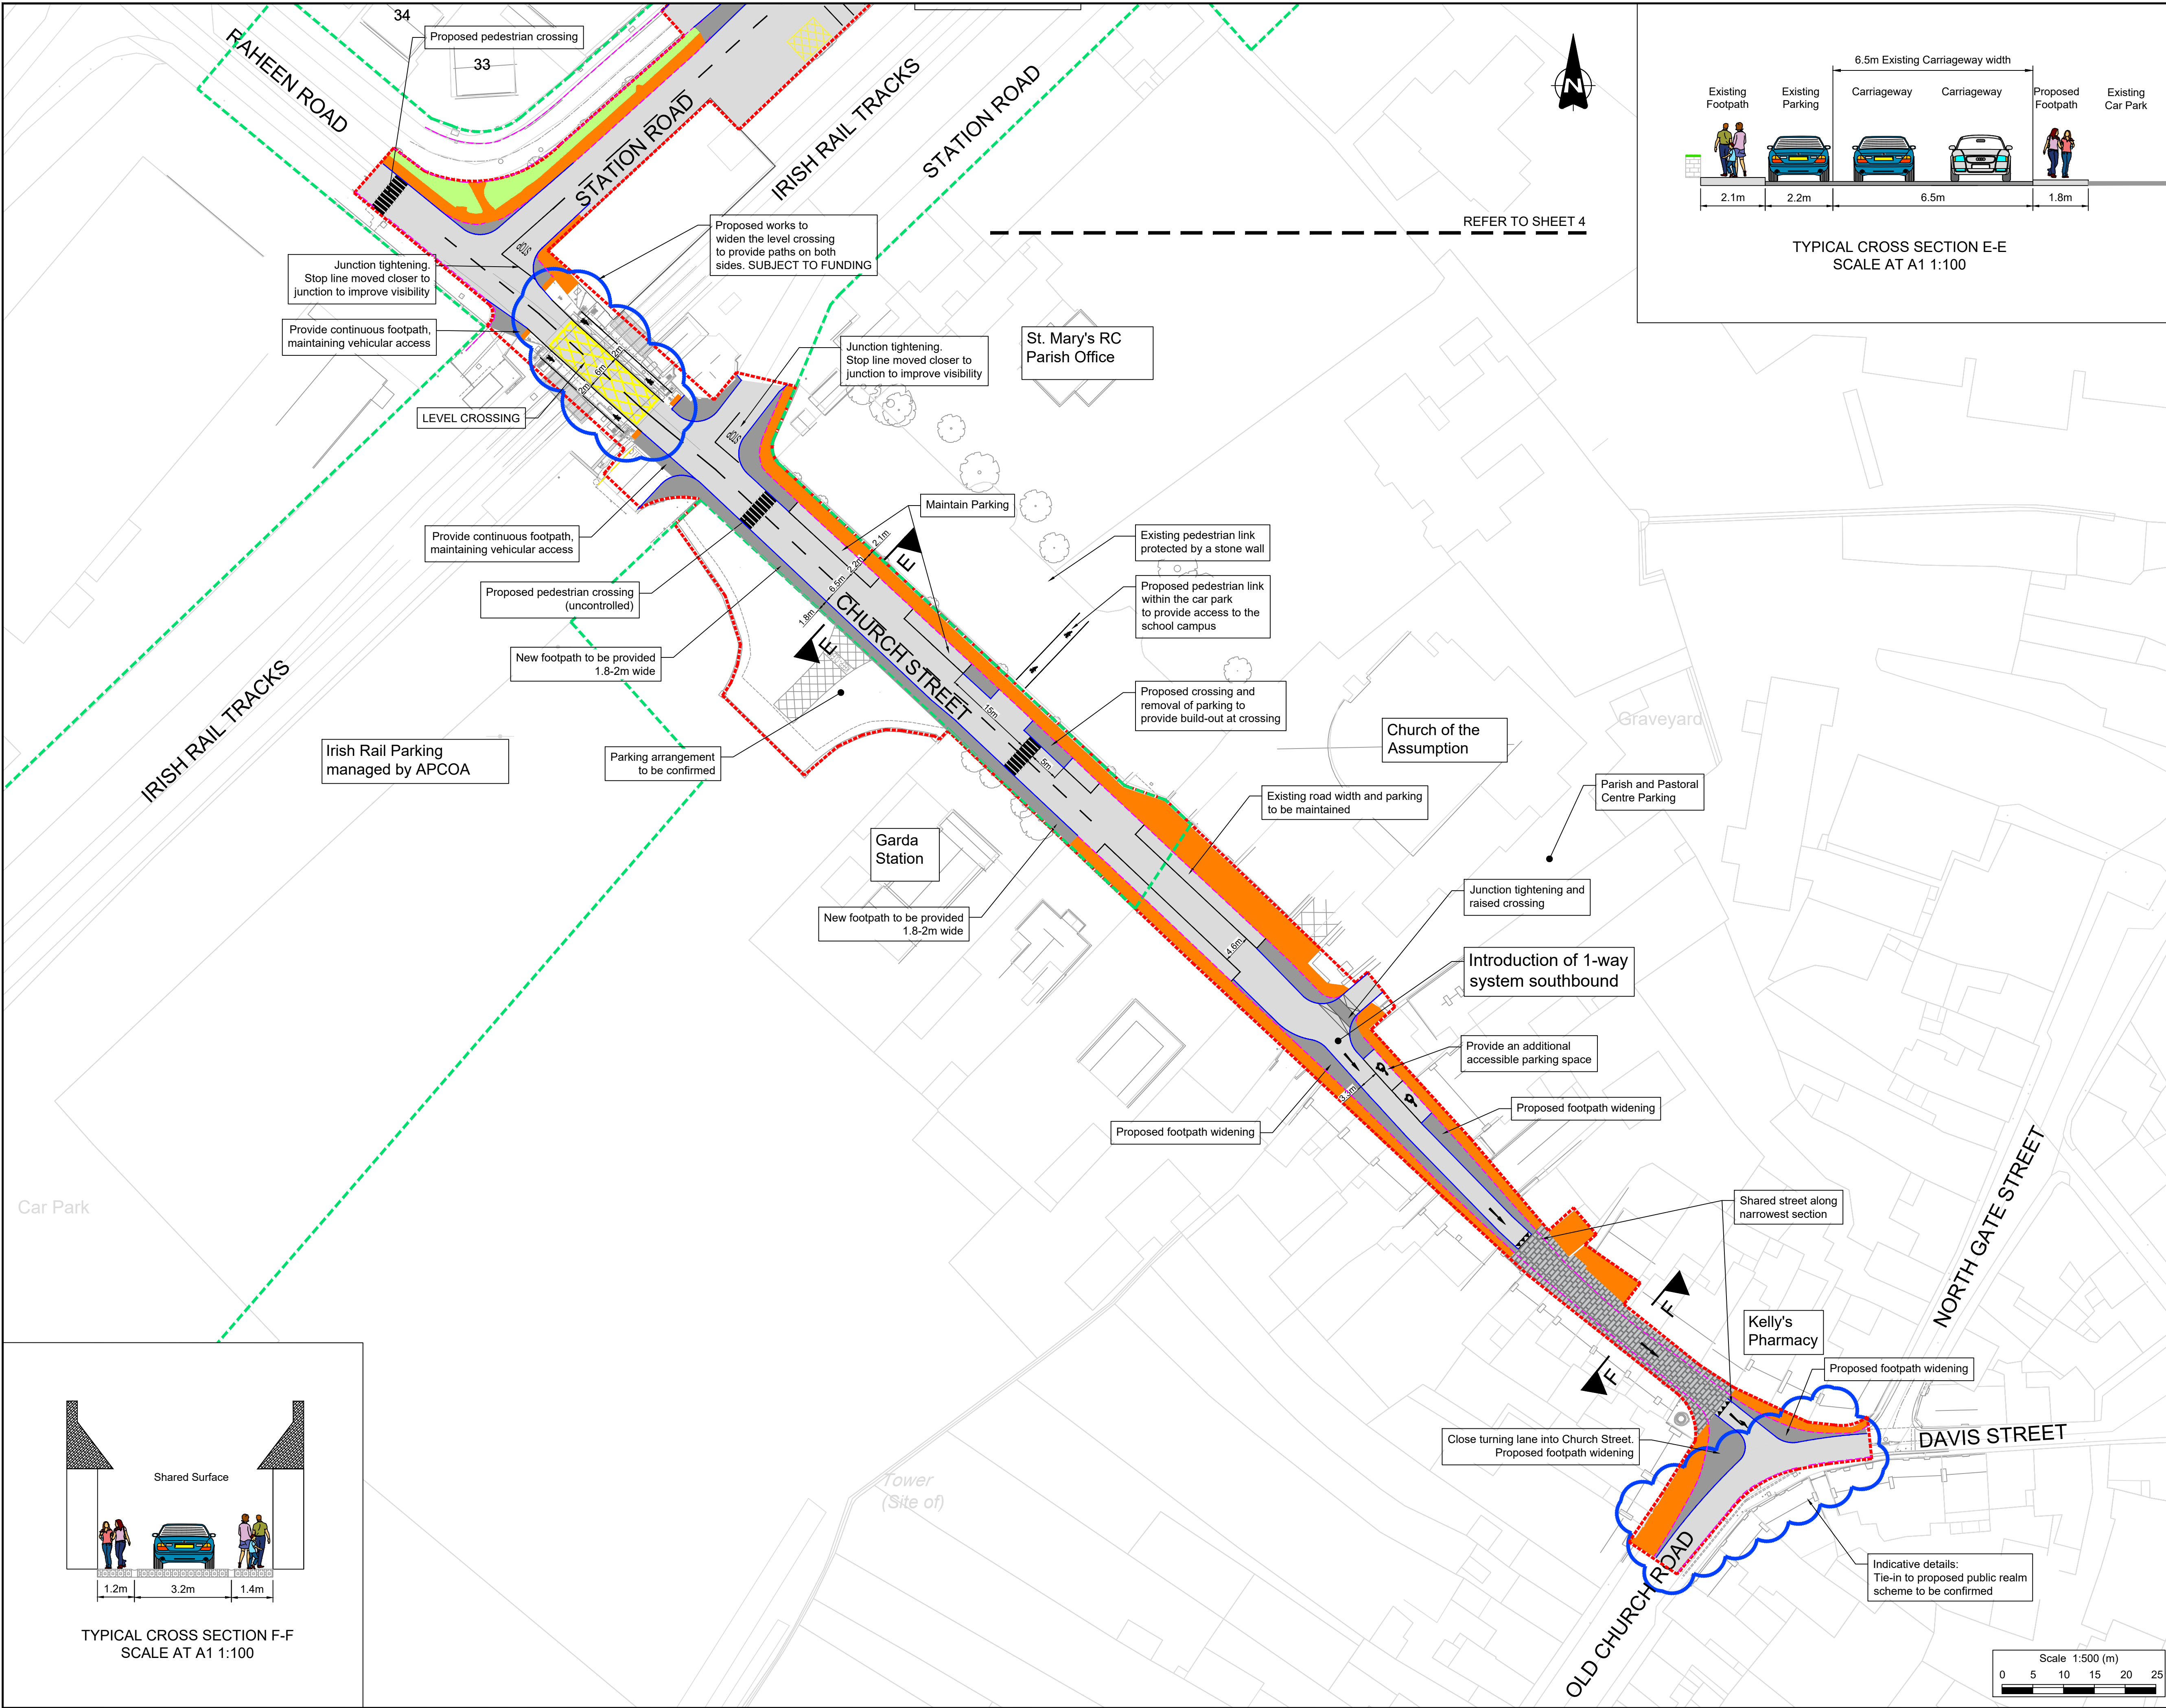

TYPICAL CROSS SECTION E-E
SCALE AT A1 1:100

- Notes:
1. This drawing should be read in conjunction with all other drawings and relevant specifications.
 2. All dimensions are in millimeters unless otherwise stated.
 3. Do not scale from this drawing.
 4. All coordinates are in metres and are to Irish Transverse Mercator.
 5. Drawings based on topographical survey undertaken by Apex Surveys in February 2025.

- LEGEND:
- Scheme Boundary
 - Indicative Irish Rail Boundary, based on sketch received by MD Area Engineer
 - Existing Kerb / Edge of Carriageway
 - Proposed Kerb Line
 - Proposed Road Markings
 - Proposed Shared Street Channel kerb
 - Bus Stop Flag Pole
 - Bus Stop Shelter
 - Existing Wall to be Removed
 - Proposed Wall
 - Proposed Footpath
 - Existing Footpath
 - Existing Carriageway
 - Proposed Raised Junction
 - Proposed Shared Path
 - Proposed Shared Street
 - Tree Pit / Arboresin
 - Proposed Rain Gardens
 - Existing Tree To Be Removed
 - 25 House number

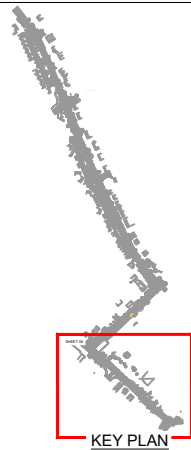

© National Mapping Division of Taite Éireann. All rights reserved. Licence number CYAL5033446

PO	04/06/26	For Information	SRP	AMP	AMP
Rev	Date	Revision details	Drawn	Check	Approv

© This drawing is the property of SYSTRA Limited and the information can only be reproduced with their prior permission.

SYSTRA
2nd Floor, Riverview House
21-23 City Quay
Dublin, D02 AY91
T +353 1 566 2028
E ir.dublin@systra.com
W www.systra.co.uk



Athenry Church St. to Tuam Rd.
(via Station Rd.) Active Travel Scheme

Emerging Preferred Option
Sheet 5 of 5
Public Consultation

Date	Sept 2026	Drawn	SRP	Checked	AMP	Approved	AMP
Original size	A1	Scale	1:500	Drawing Status	Information		
Drawing Number	24A86-SYS-SD-XX-DR-C-101-05	Rev					P1

Date printed: 03 September 2026 18:19:39