


- NOTES**
GENERAL:
 1. FIGURED DIMENSIONS ONLY TO BE TAKEN FROM THIS DRAWING
 2. ALL DRAWINGS TO BE CHECKED BY THE CONTRACTOR ON SITE
 3. ENGINEER TO BE INFORMED BY THE CONTRACTOR OF ANY DISCREPANCIES BEFORE ANY WORK COMMENCES
 4. THIS DRAWING IS TO BE READ IN CONJUNCTION WITH RELEVANT DRAWINGS AND SPECIFICATIONS.
 5. ALL LEVELS SHOWN RELATE TO ORDANCE SURVEY DATUM AT MALIN HEAD

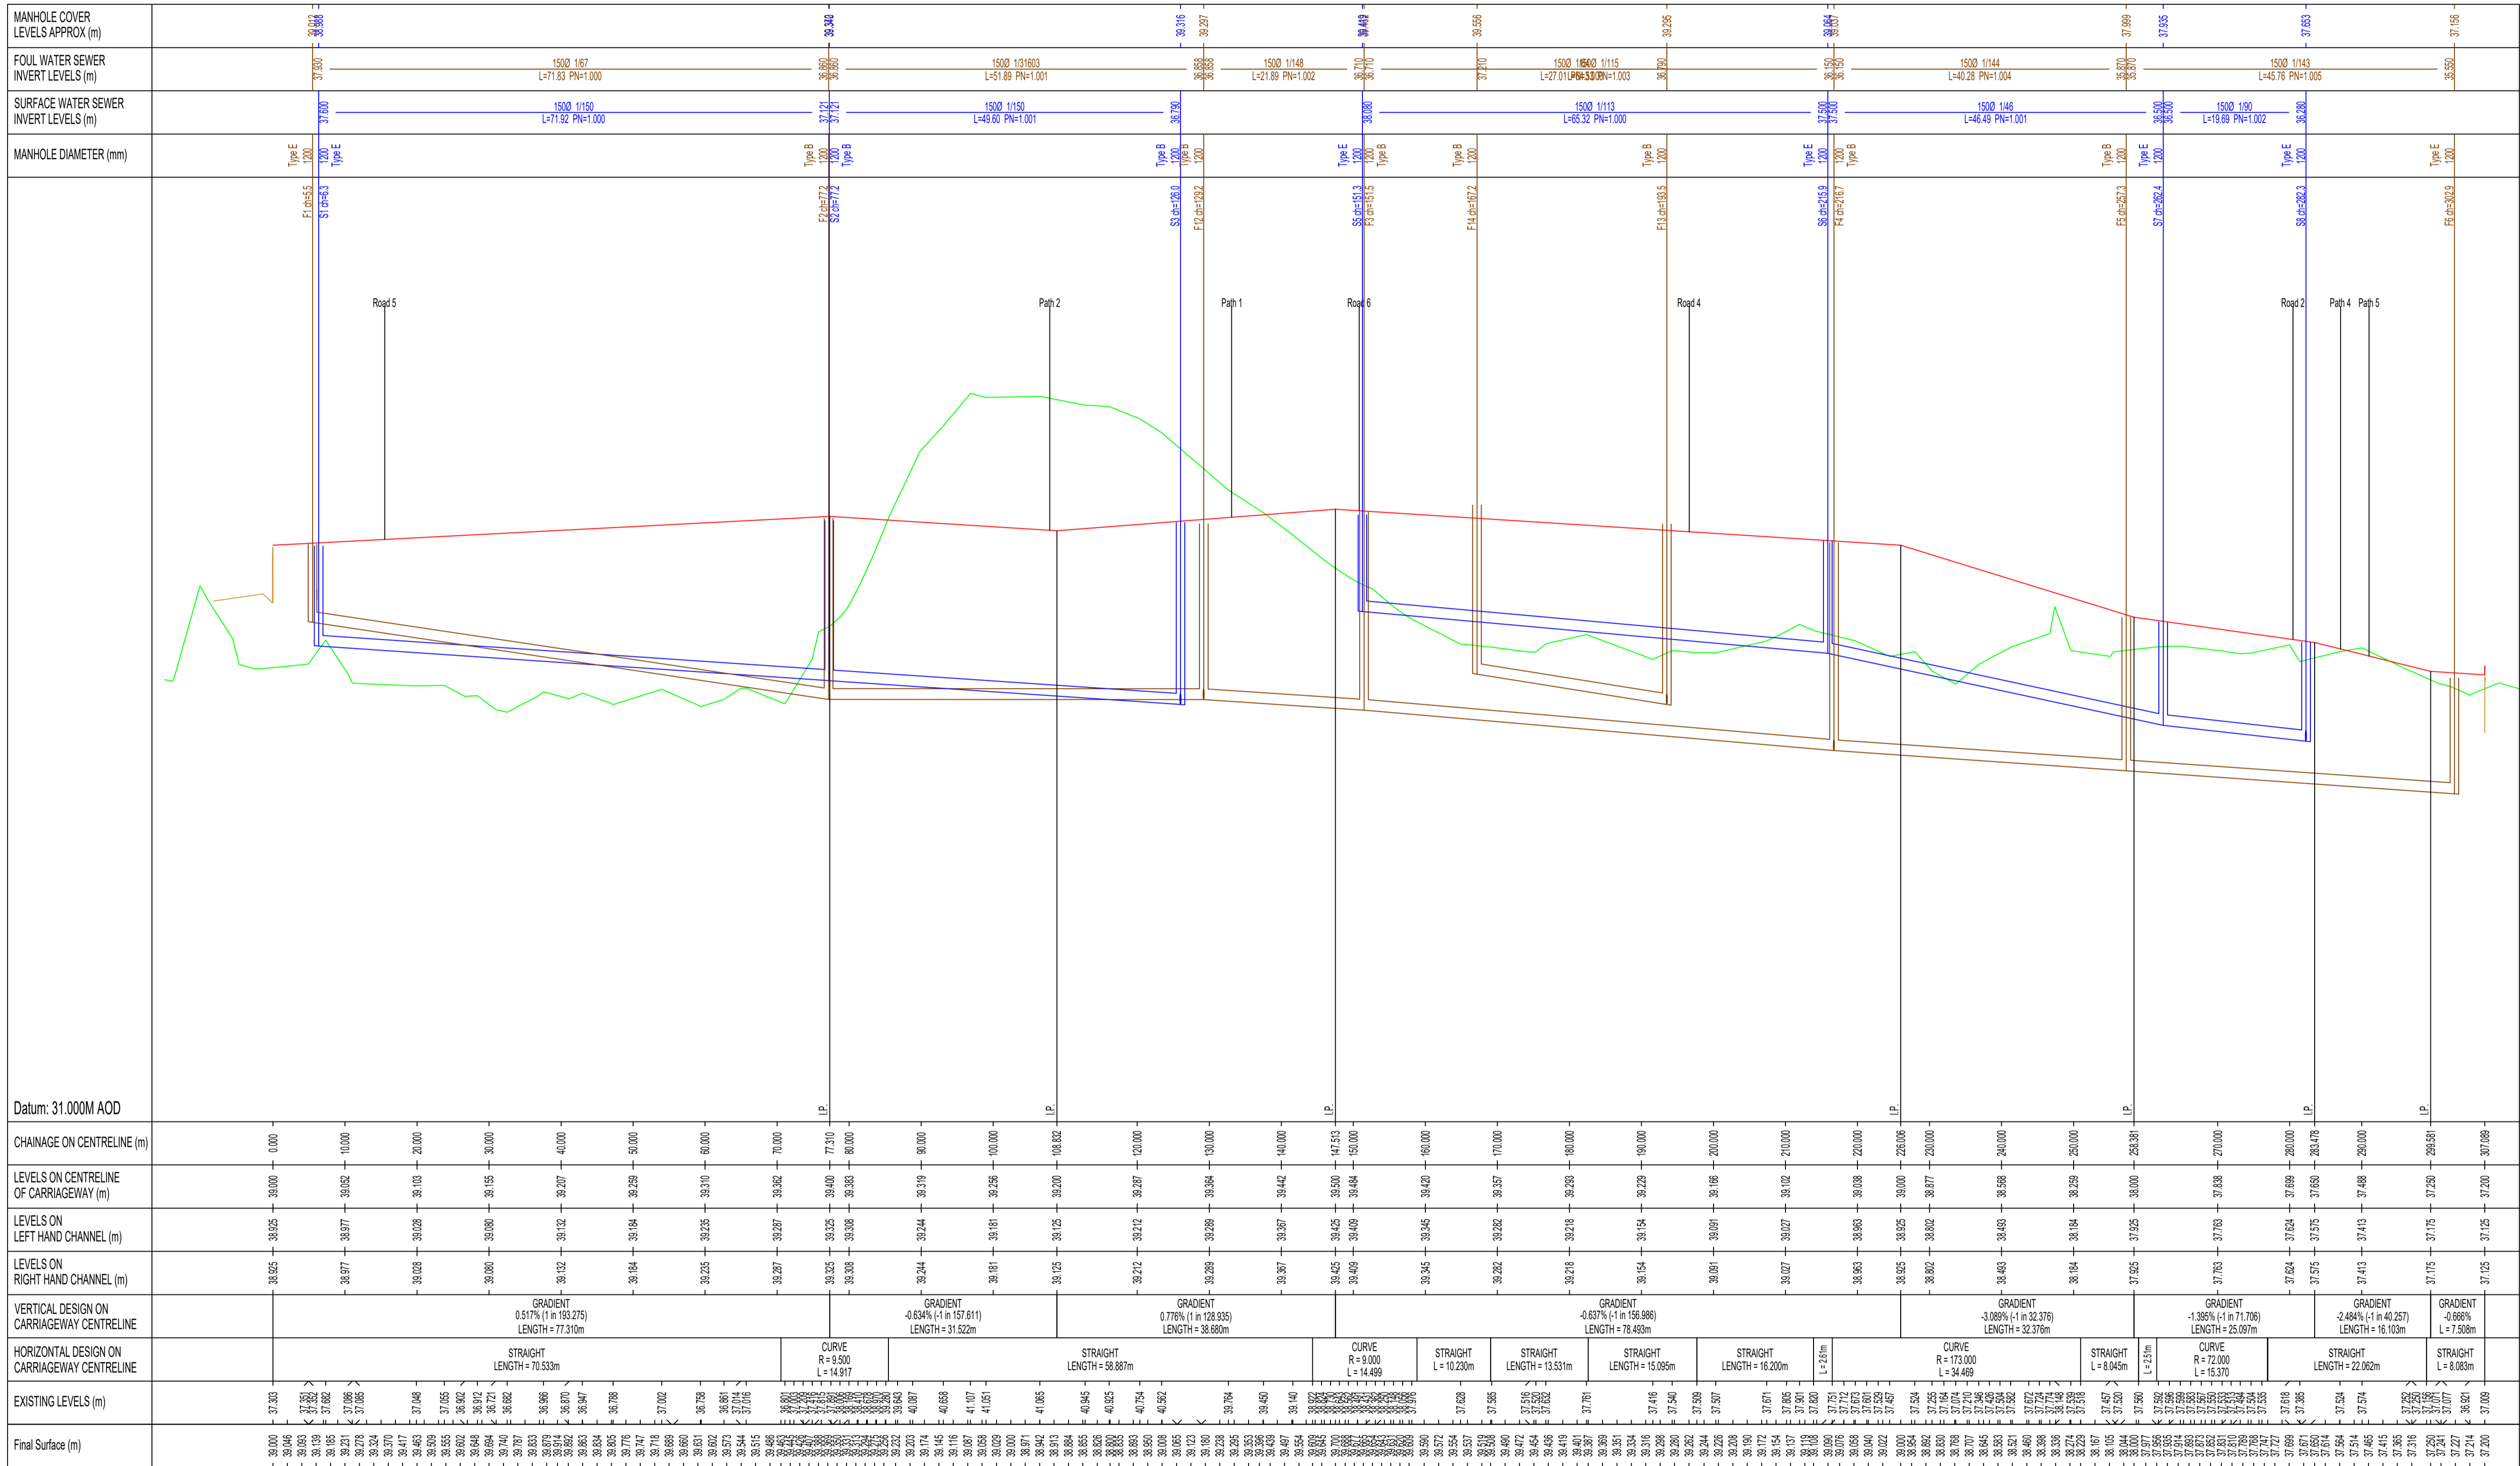

P1	12.05.2021	Issue for Planning	SB	MG
Rev	Date	Description	By	Chkd.

Client: **Galway County Council**

Project: **Housing Development Moycullen, Co. Galway**

Title: **Proposed Road Long Section**

Scale @ A1: **X-X 1:500, Y-Y 1:50**

Prepared by:	Checked:	Date:
SB	MG	May 2021

Project Director: **Michael McDonnell**

Drawing Status: **Planning**

TOBIN
 CONSULTING ENGINEERS

Galway Office
 Fairgreen House, Fairgreen Road,
 Galway,
 H91 AXK8,
 Ireland.

Tel: +353 (0)91 565 211
 www.tobin.ie

TOBIN Consulting Engineers will not be liable for any use of this document for any purpose other than that for which it was originally prepared and intended. Except where specifically agreed in writing by TOBIN Consulting Engineers, no copyright holder, no part of this document may be reproduced or transmitted in any form and this document shall not be relied upon by any third party for any purpose.

Drawing No: **10578-2107** P1

Datum: 31.000 AOD