
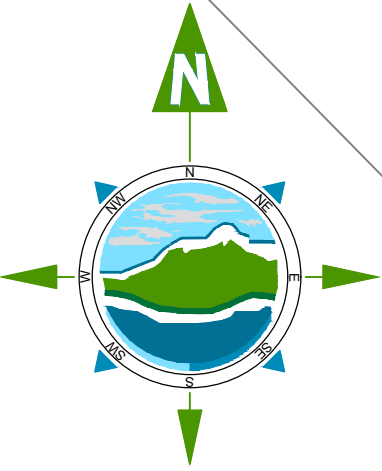


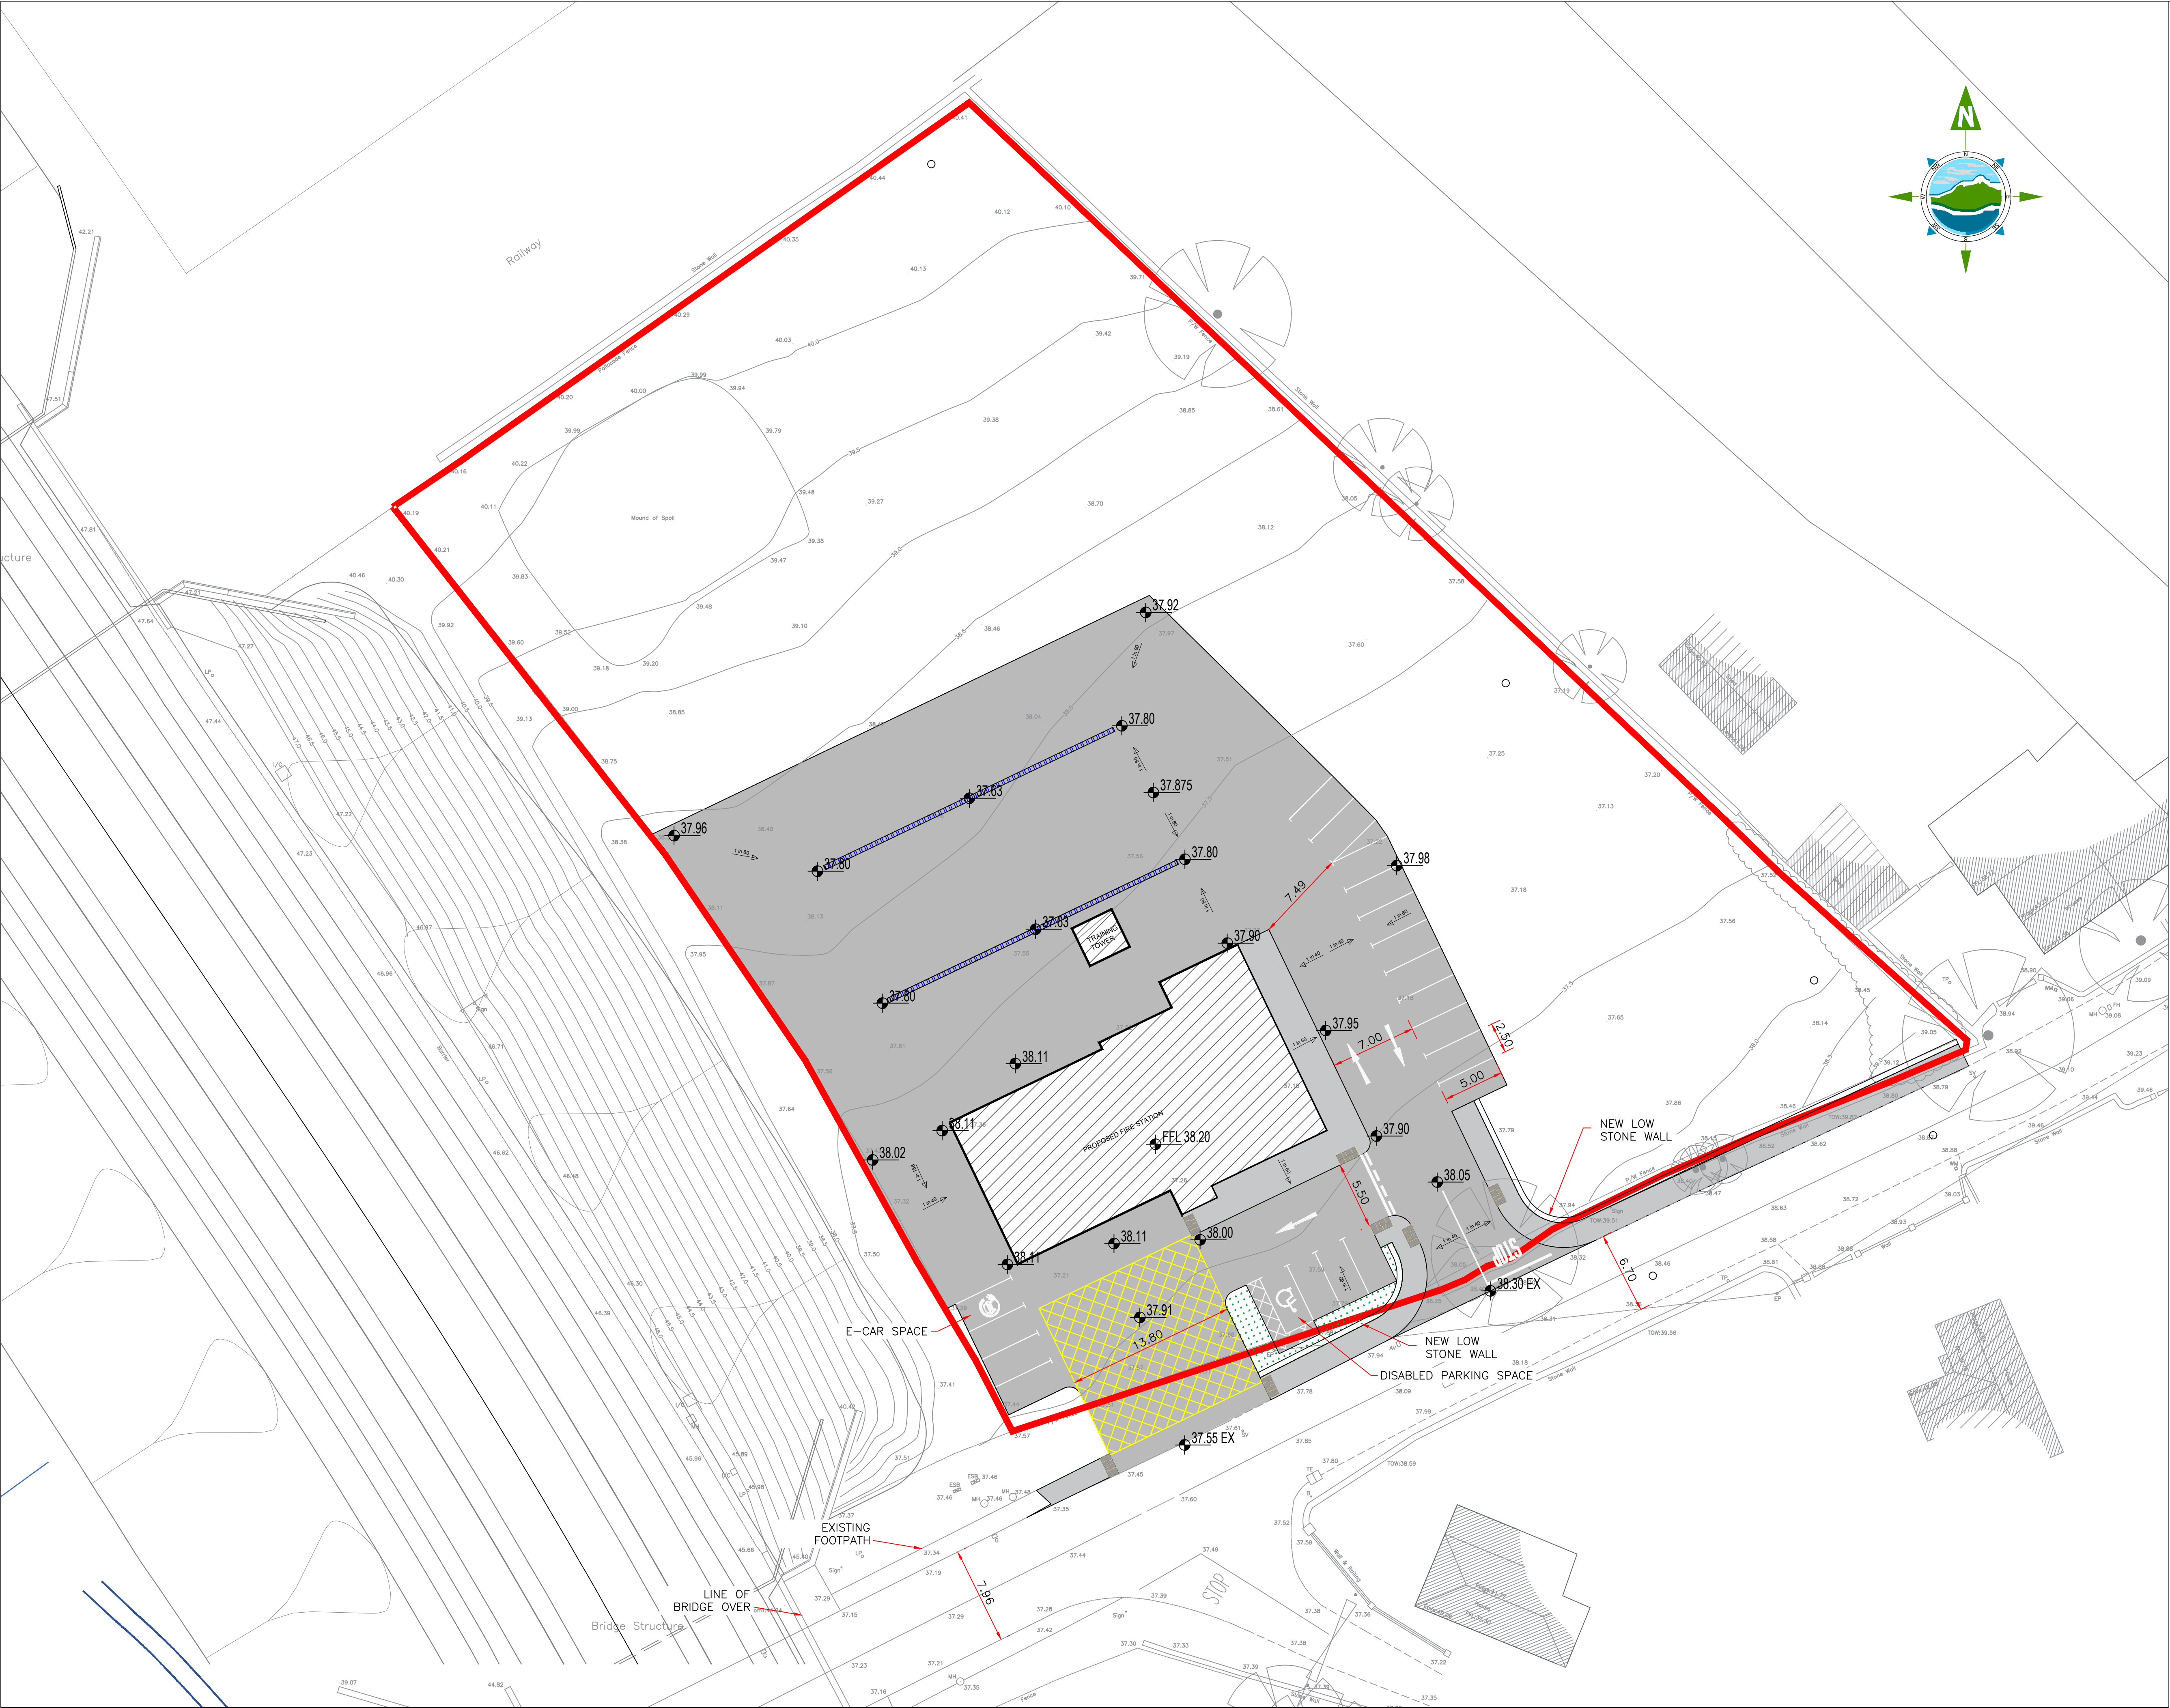

THE INFORMATION ON THIS DRAWING
IS TO THE ORDNANCE SURVEY IRELAND
ITM COORDINATE SYSTEM

- NOTES:**
1. FIGURED DIMENSIONS ONLY TO BE TAKEN FROM THIS DRAWING.
 2. ALL DRAWINGS TO BE CHECKED BY THE CONTRACTOR ON SITE.
 3. ENGINEER/EMPLOYERS REPRESENTATIVE, AS APPROPRIATE, TO BE INFORMED BY THE CONTRACTOR OF ANY DISCREPANCIES BEFORE ANY WORK COMMENCES.
 4. THE CONTRACTOR SHALL UNDERTAKE A THOROUGH CHECK FOR THE ACTUAL LOCATION OF ALL SERVICES/UTILITIES, ABOVE AND BELOW GROUND, BEFORE ANY WORK COMMENCES.
 5. ALL LEVELS SHOWN RELATE TO ORDNANCE SURVEY DATUM AT MALIN HEAD.

PO	21.07.2021	Planning Issue	JQ	MG
Rev	Date	Description	By	Chkd.

Client: Galway County Council

Project: Atherny Fire Station

Title: Roads Layout & Details

Scale @ A1:		1:250	
Prepared by: JQ		Checked: MG	Date: July 2021
Project Director:		Brian Carroll	
Drawing Status:		Planning	

TOBIN
CONSULTING ENGINEERS

Galway Office
Fairgreen House, Fairgreen Road,
Galway,
H91 AXK8,
Ireland.

Tel: +353 (0)91 565 211
www.tobin.ie

Drawing No.: 10964-2003

Revision: PO