


- NOTES  
GENERAL:
1. FIGURED DIMENSIONS ONLY TO BE TAKEN FROM THIS DRAWING
  2. ALL DRAWINGS TO BE CHECKED BY THE CONTRACTOR ON SITE
  3. ENGINEER TO BE INFORMED BY THE CONTRACTOR OF ANY DISCREPANCIES BEFORE ANY WORK COMMENCES
  4. THIS DRAWING IS TO BE READ IN CONJUNCTION WITH RELEVANT DRAWINGS AND SPECIFICATIONS.
  5. ALL LEVELS SHOWN RELATE TO ORDANCE SURVEY DATUM AT MALIN HEAD

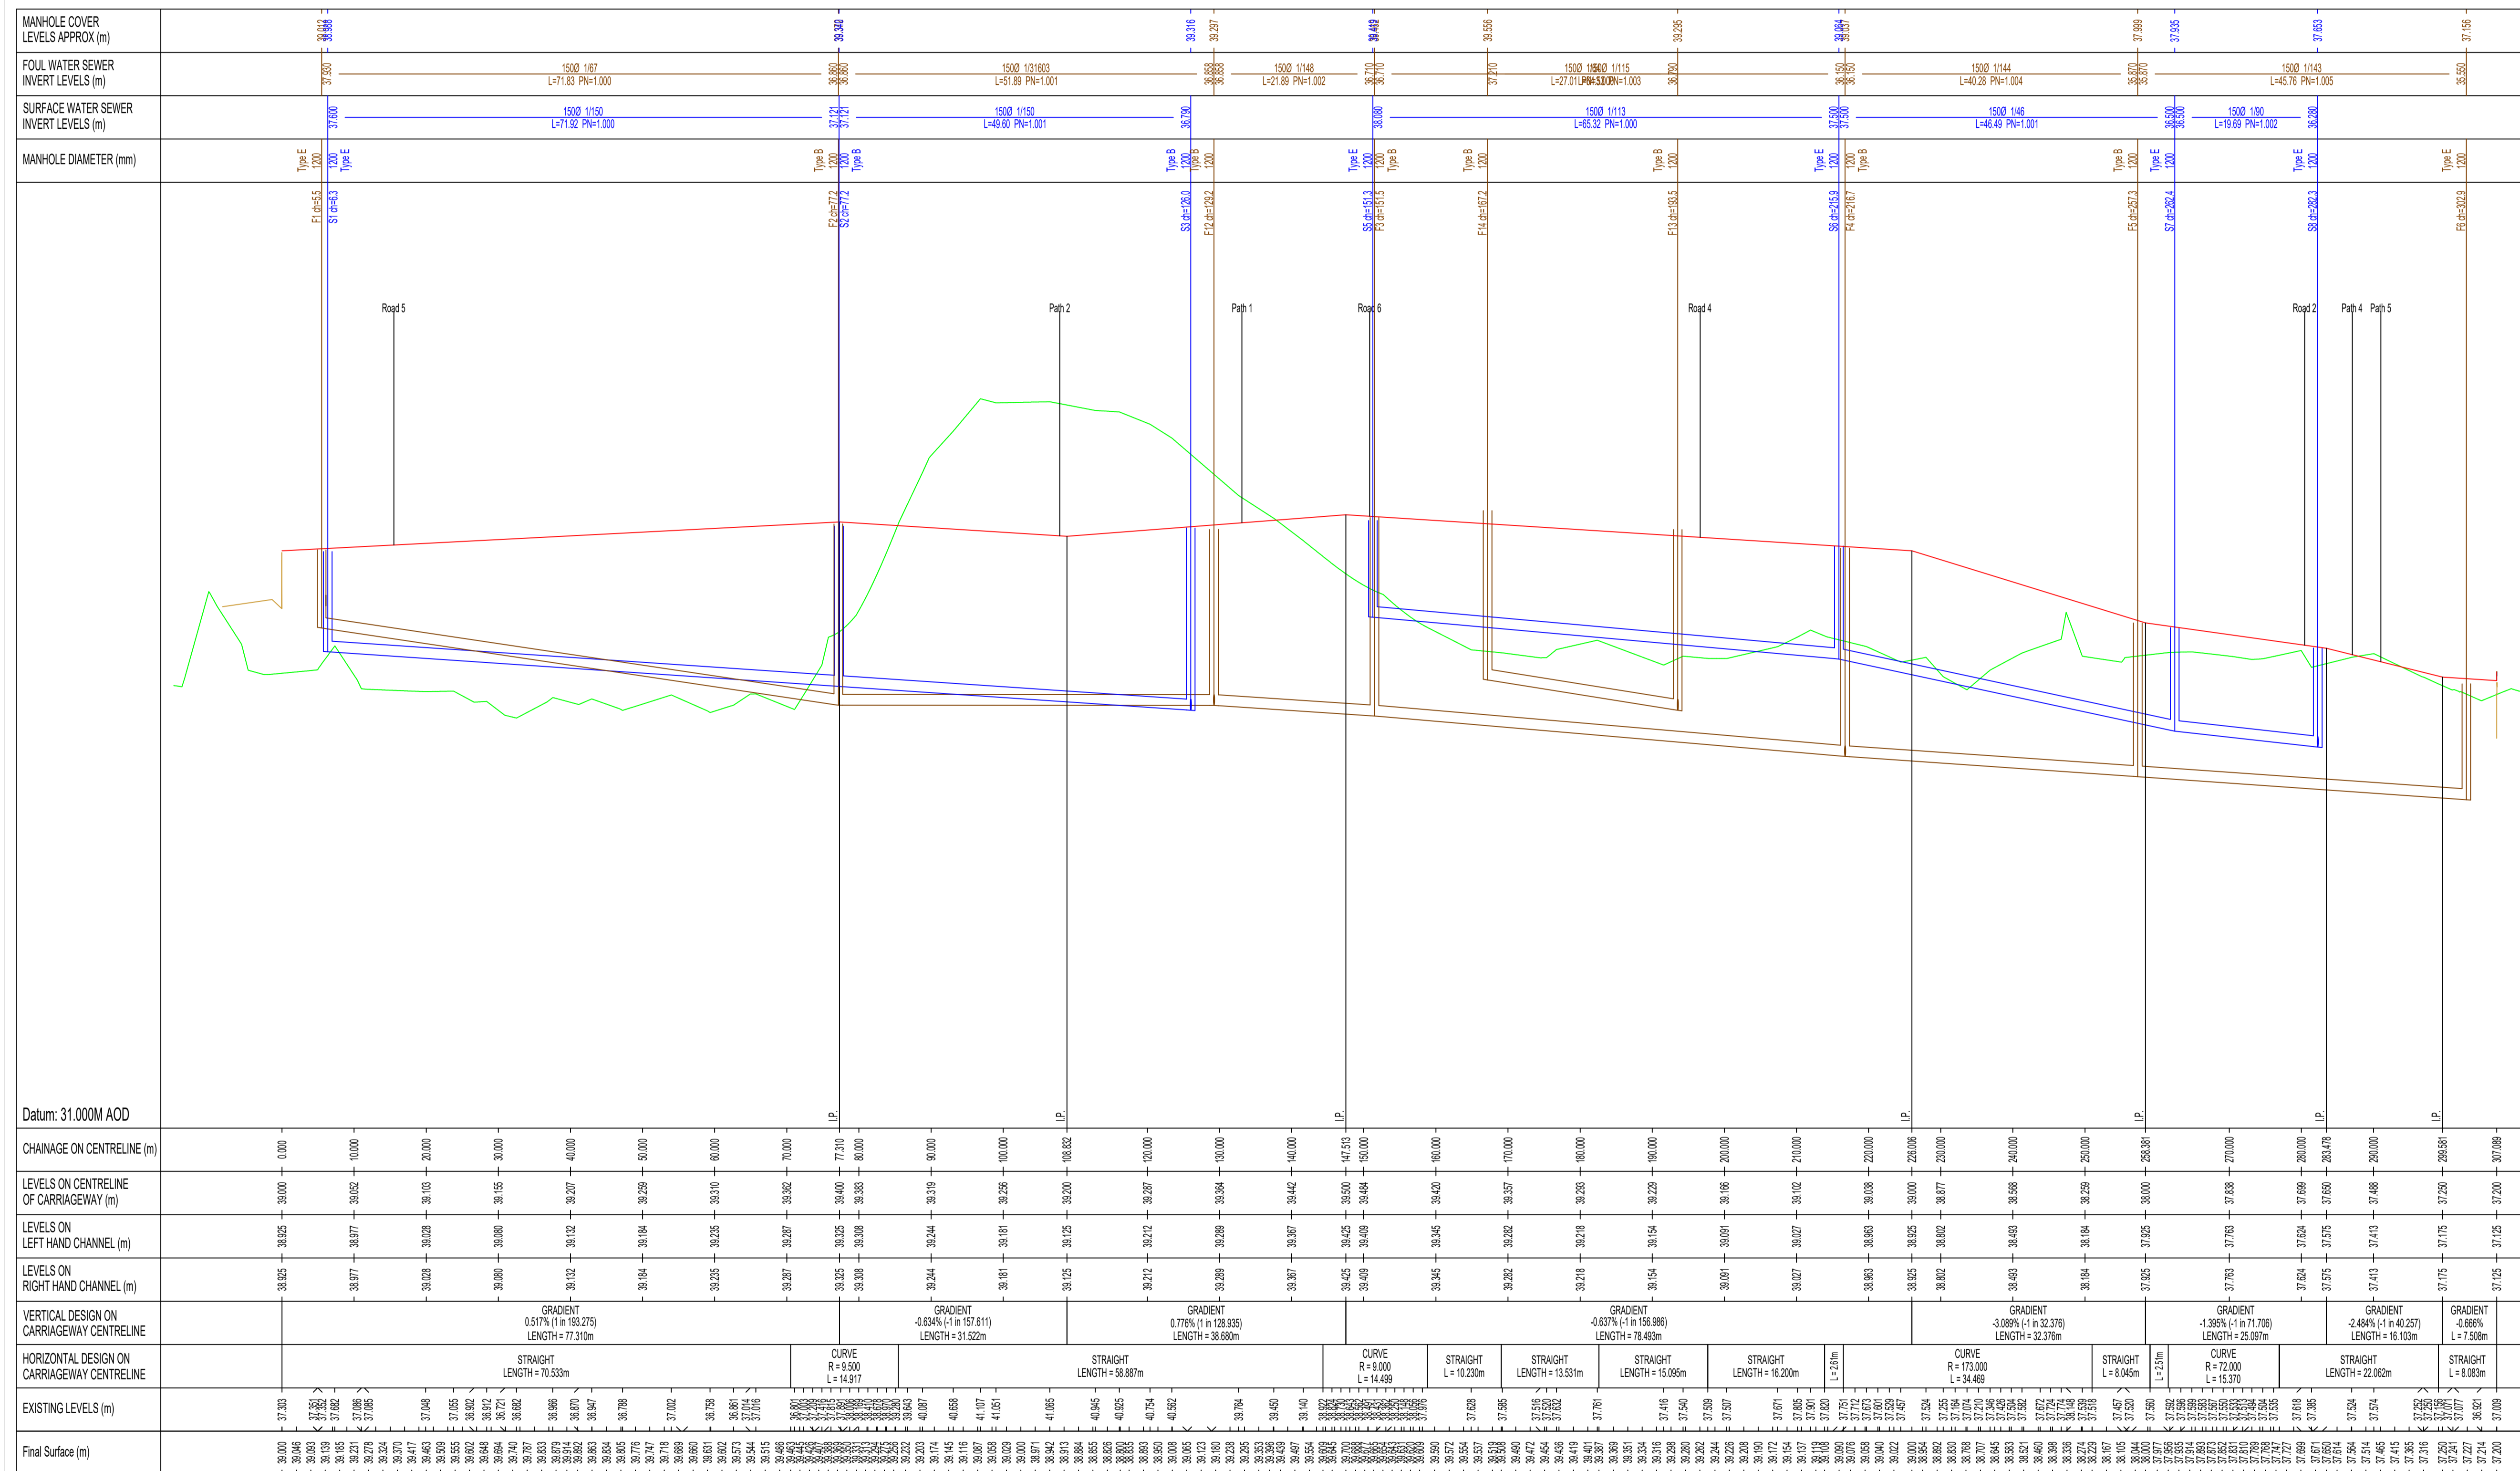

P1	12.05.2021	Issue for Planning	SB	MG
Rev	Date	Description	By	Chkd.

Client: **Galway County Council**

Project: **Housing Development  
Maigh Cuilinn, Co. Galway**

Title: **Proposed Road  
Long Section**

Scale @ A1: **X-X 1:500, Y-Y 1:50**

Prepared by: **SB** Checked: **MG** Date: **May 2021**

Project Director: **Michael McDonnell**

Drawing Status: **Planning**

**TOBIN**  
CONSULTING ENGINEERS

Galway Office  
Fairgreen House, Fairgreen Road,  
Galway,  
H91 AXK8,  
Ireland.

Tel: +353 (0)91 565 211  
www.tobin.ie