


# PUBLIC LIGHTING

- Luminaire A Streetlight 28w LED Street Optic R02 Lamp 12LED 3000K MF 0.76
- Luminaire B Streetlight 28w LED Forward Throw Optic Lamp 12LED 3000K MF 0.76
- Luminaire C Streetlight 28w LED Forward Throw Optic Lamp 12LED 3000K MF 0.76
- ESB Minipillar - To ESB Standard
- Public Lighting Micro Pillar - To ESB Standard
- Underground 150mm Ducting
- Underground 50mm Ducting
- Unit Sub

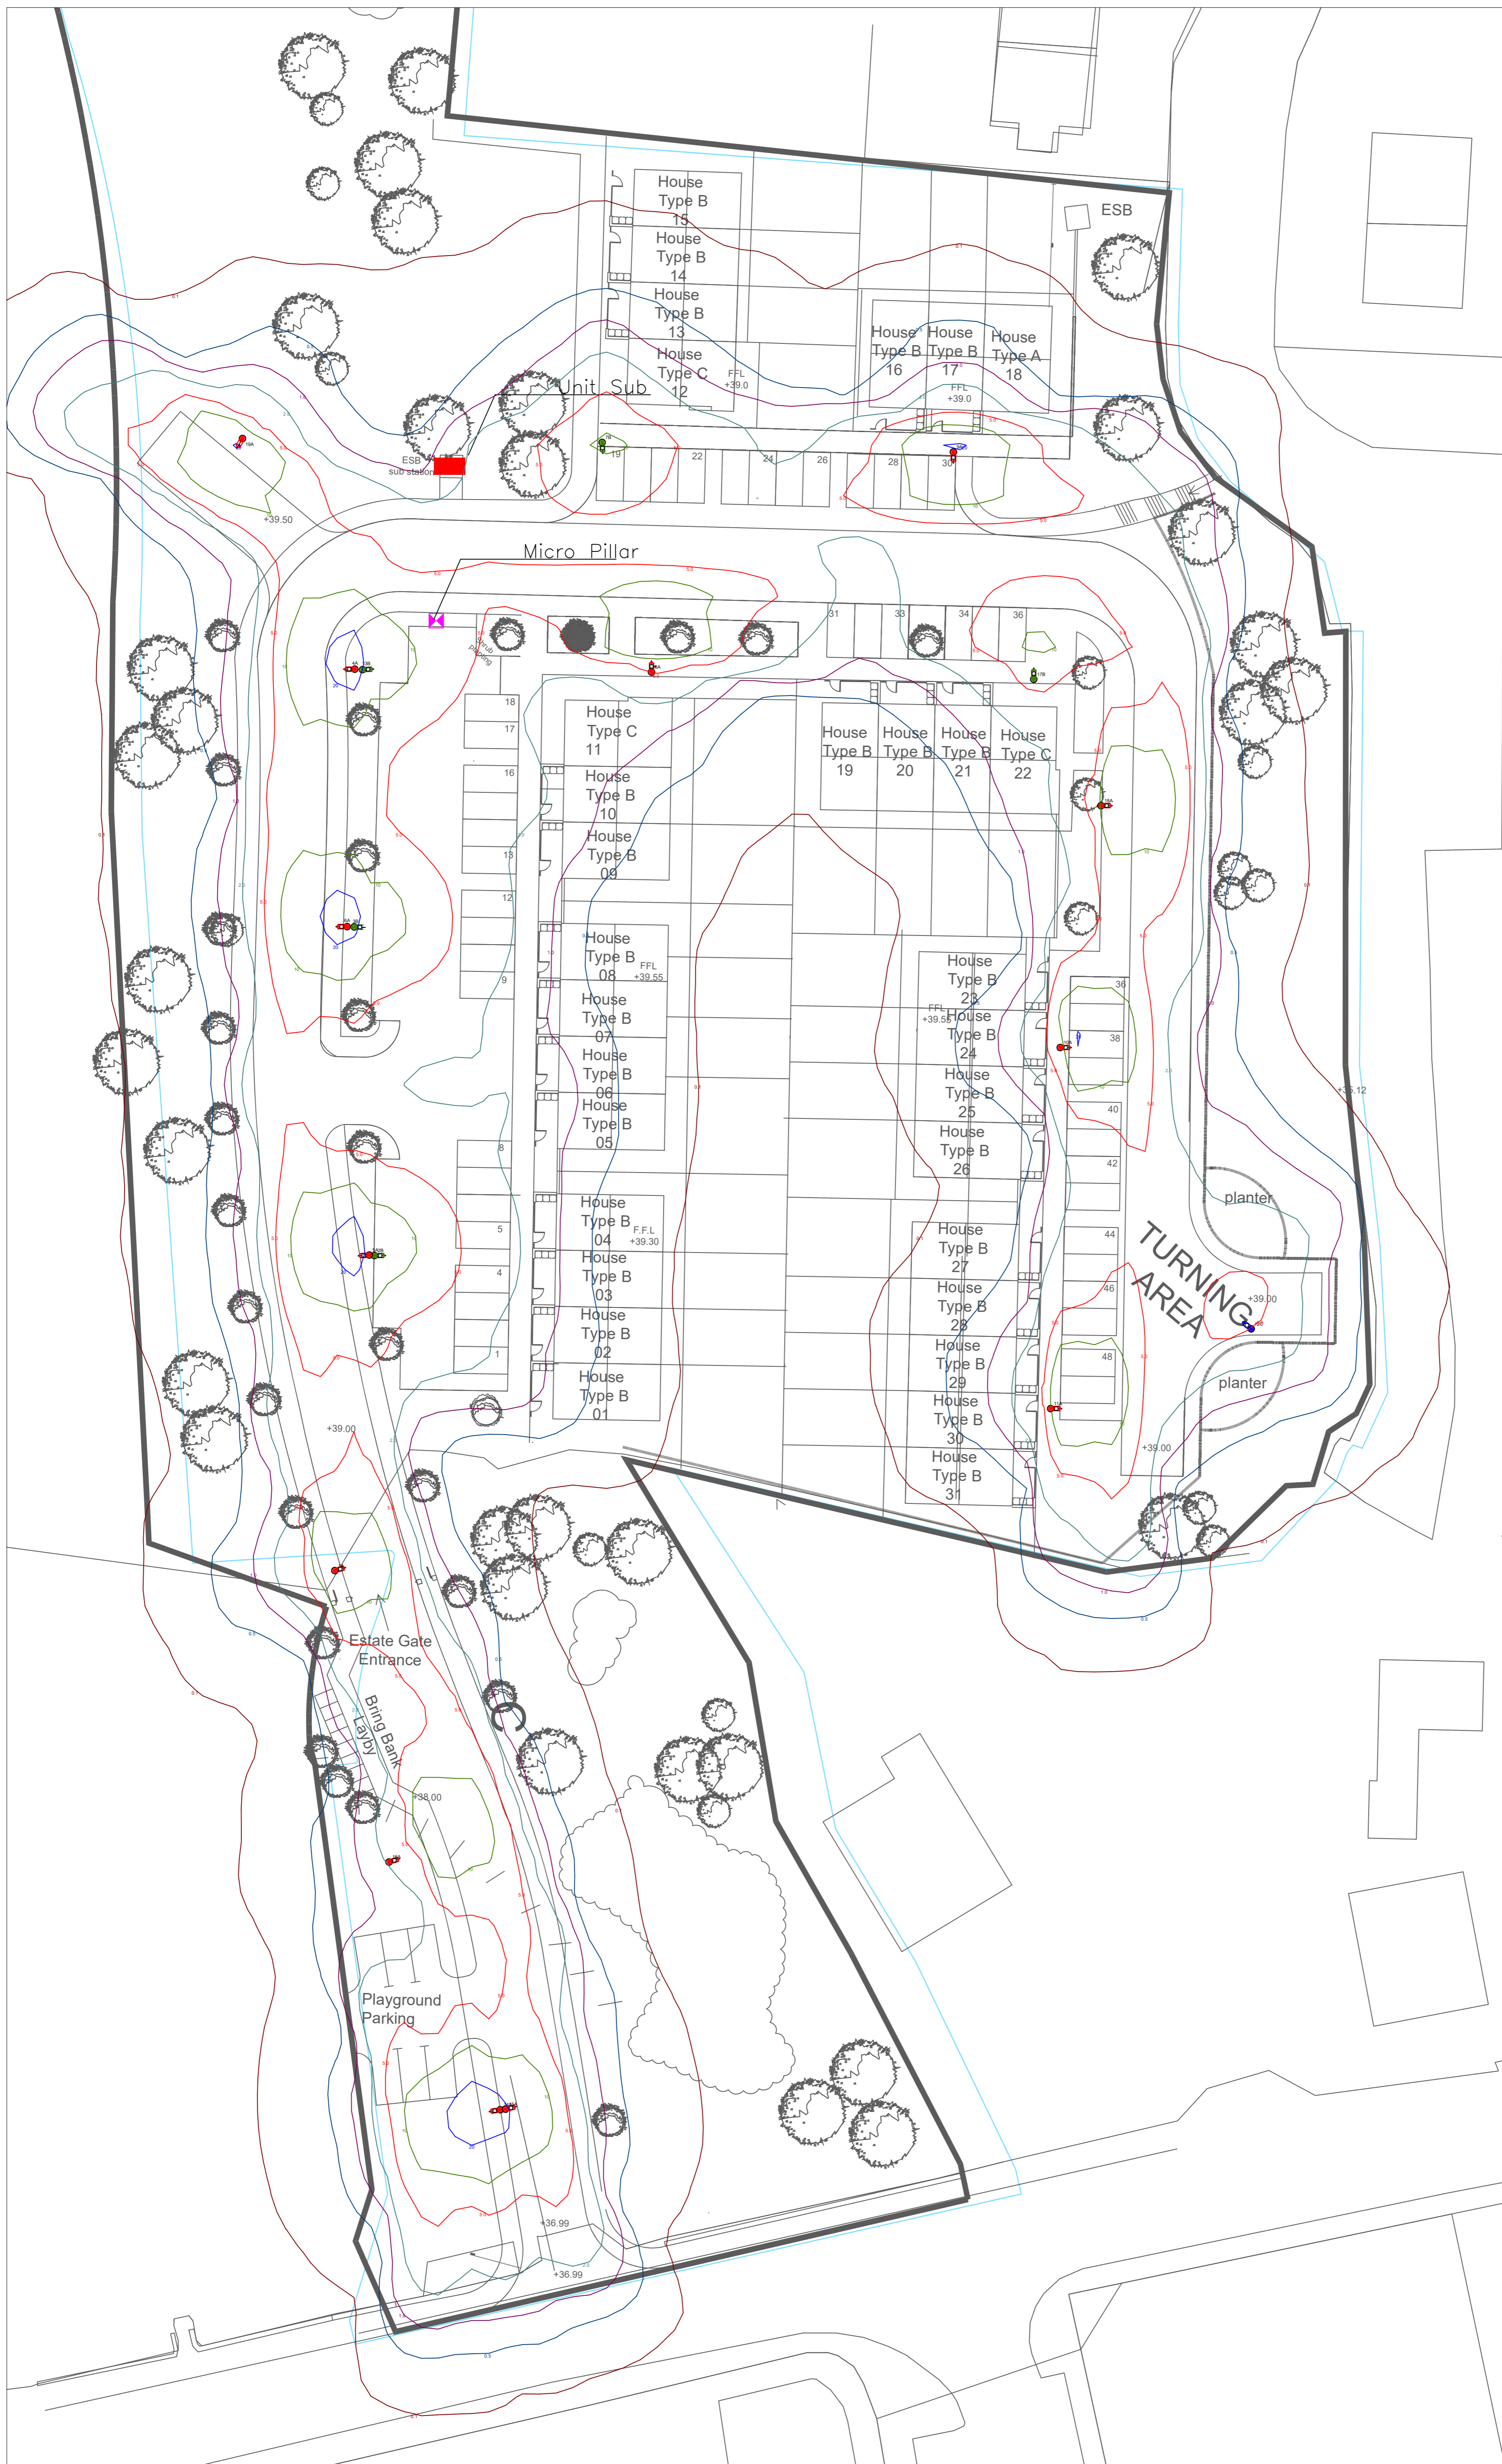

36w LED on 6m Pole - By Electrical Contractor



Rev	Description	Date	By
P1	Planning	15.12.20	BC

**COFFEY CONSULTING ENGINEERING**  
 CCE Unit 8, Forest Park, Mullingar, Co. Westmeath, Ireland  
 Tel: +353 (0)44 93 10255  
 Email: info@cceengineering.com Web: www.cceengineering.com

APPROVED:	CHECKED:	BC	DRAWN:	BC
Client	Galway County Council	Architect	VHA Architects	
Area in Charge	Prospect Hill, Galway	24 Deerpark Business Centre	Cranmore, Galway	
Project	Maigh Cullinn	TITLE:	Planning Drawing	
Co. Galway		Public Lighting - Spill Contours		
SCALE:	1:300 @ A1	JOB NO:	5156	DWG NO:
				P300

COPYRIGHT ©2019 Coffey Consulting Engineering  
 No part of this document may be reproduced or transmitted in any form or stored in any retrieval system of any nature without the written permission of the Consultant as copyright holder except as agreed for use on the project for which the document was originally written.