


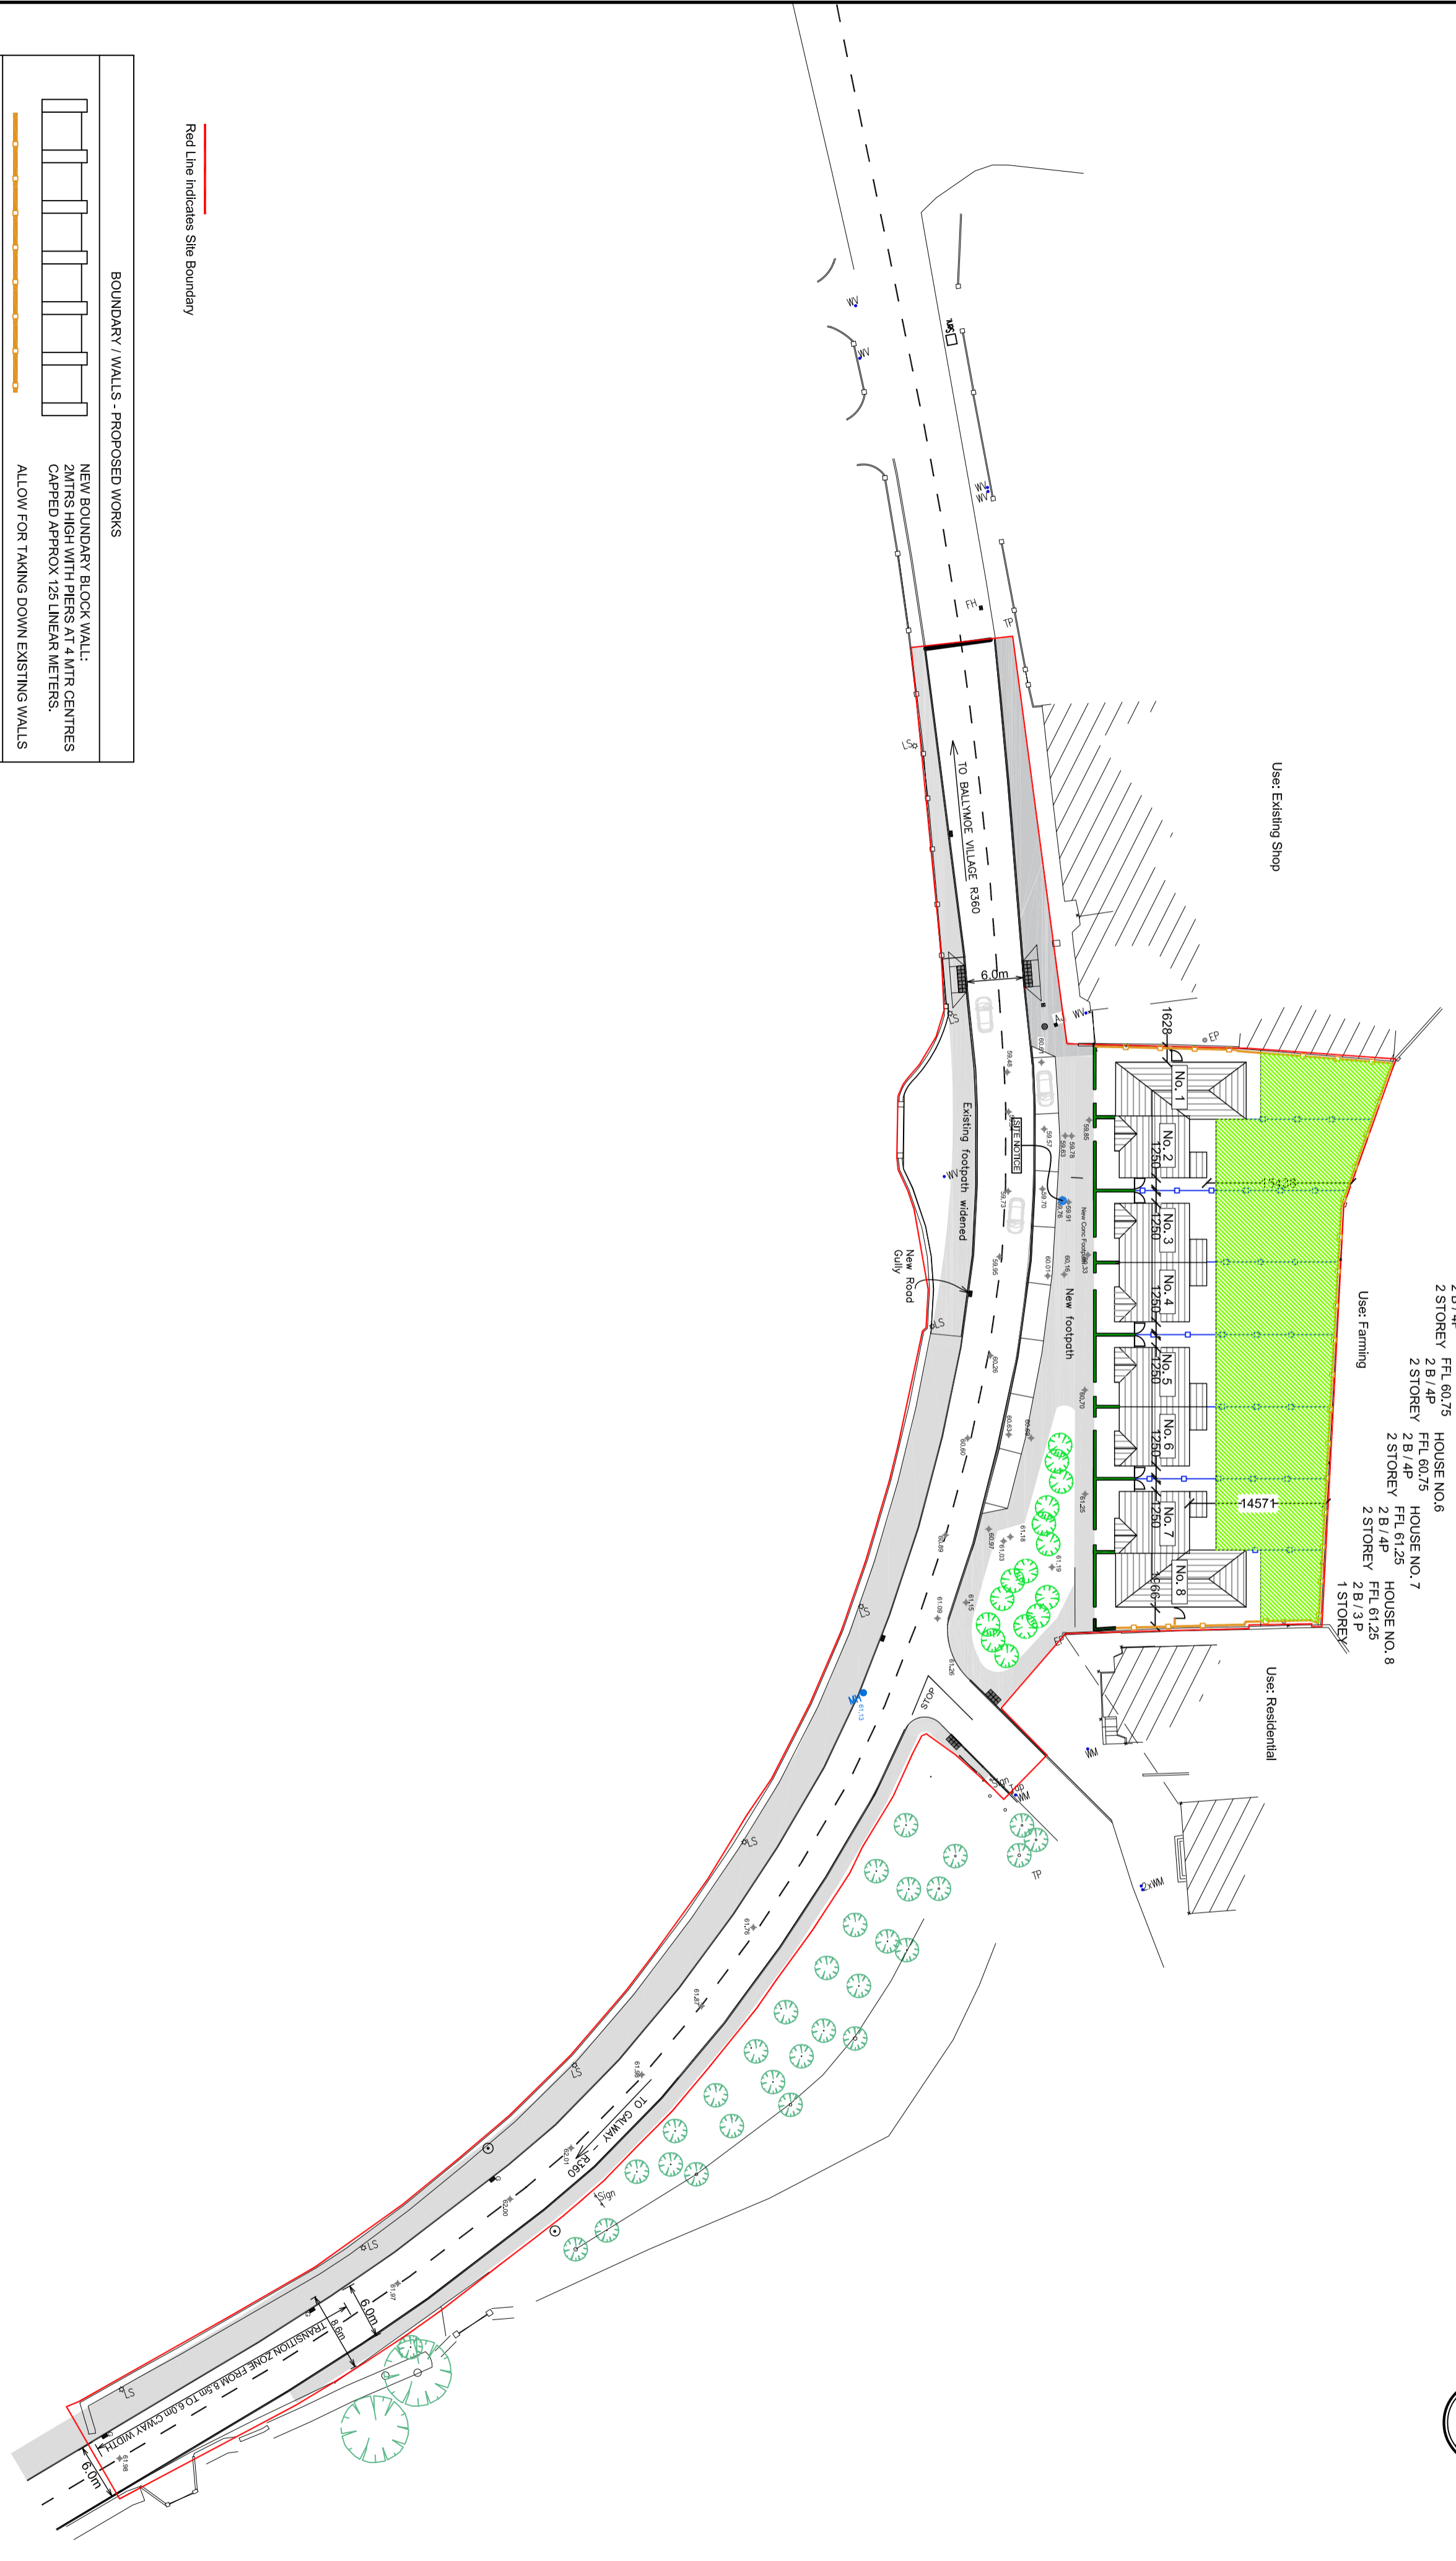

- HOUSE NO. 1  
FFL 59.75  
2 B / 3 P  
1 STOREY
- HOUSE NO. 2  
FFL 59.75  
2 B / 4P  
2 STOREY
- HOUSE NO. 3  
FFL 60.25  
2 B / 4P  
2 STOREY
- HOUSE NO. 4  
FFL 60.25  
2 B / 4P  
2 STOREY
- HOUSE NO. 5  
FFL 60.75  
2 B / 4P  
2 STOREY
- HOUSE NO. 6  
FFL 61.25  
2 B / 4P  
2 STOREY
- HOUSE NO. 7  
FFL 61.25  
2 B / 3 P  
1 STOREY
- HOUSE NO. 8  
FFL 61.25  
2 B / 3 P  
1 STOREY



Red Line indicates Site Boundary

**BOUNDARY / WALLS - PROPOSED WORKS**

	NEW BOUNDARY BLOCK WALL: 2MTRS HIGH WITH PIERS AT 4 MTR CENTRES CAPPED APPROX 125 LINEAR METERS. ALLOW FOR TAKING DOWN EXISTING WALLS
	1.8m Capped Block Wall, piers @ 4 m ctrs
	Low Front Walls 600mm Plastered and capped

ISSUED FOR PLANNING

**PROJECT:** Balinroe Housing  
**CALM:** Galway County Council

<b>TITLE:</b> Site Layout Plan	<b>DATE:</b> February 2022	<b>DWG. BY:</b> JH	<b>DWG. No.:</b> 2636
<b>SCALE:</b> 1:500	<b>DATE:</b> February 2022	<b>DWG. BY:</b> JH	<b>DWG. No.:</b> W-06-L

**HASSETT LYDEN ASSOCIATES**  
ARCHITECTS & CIVIL ENGINEERS