
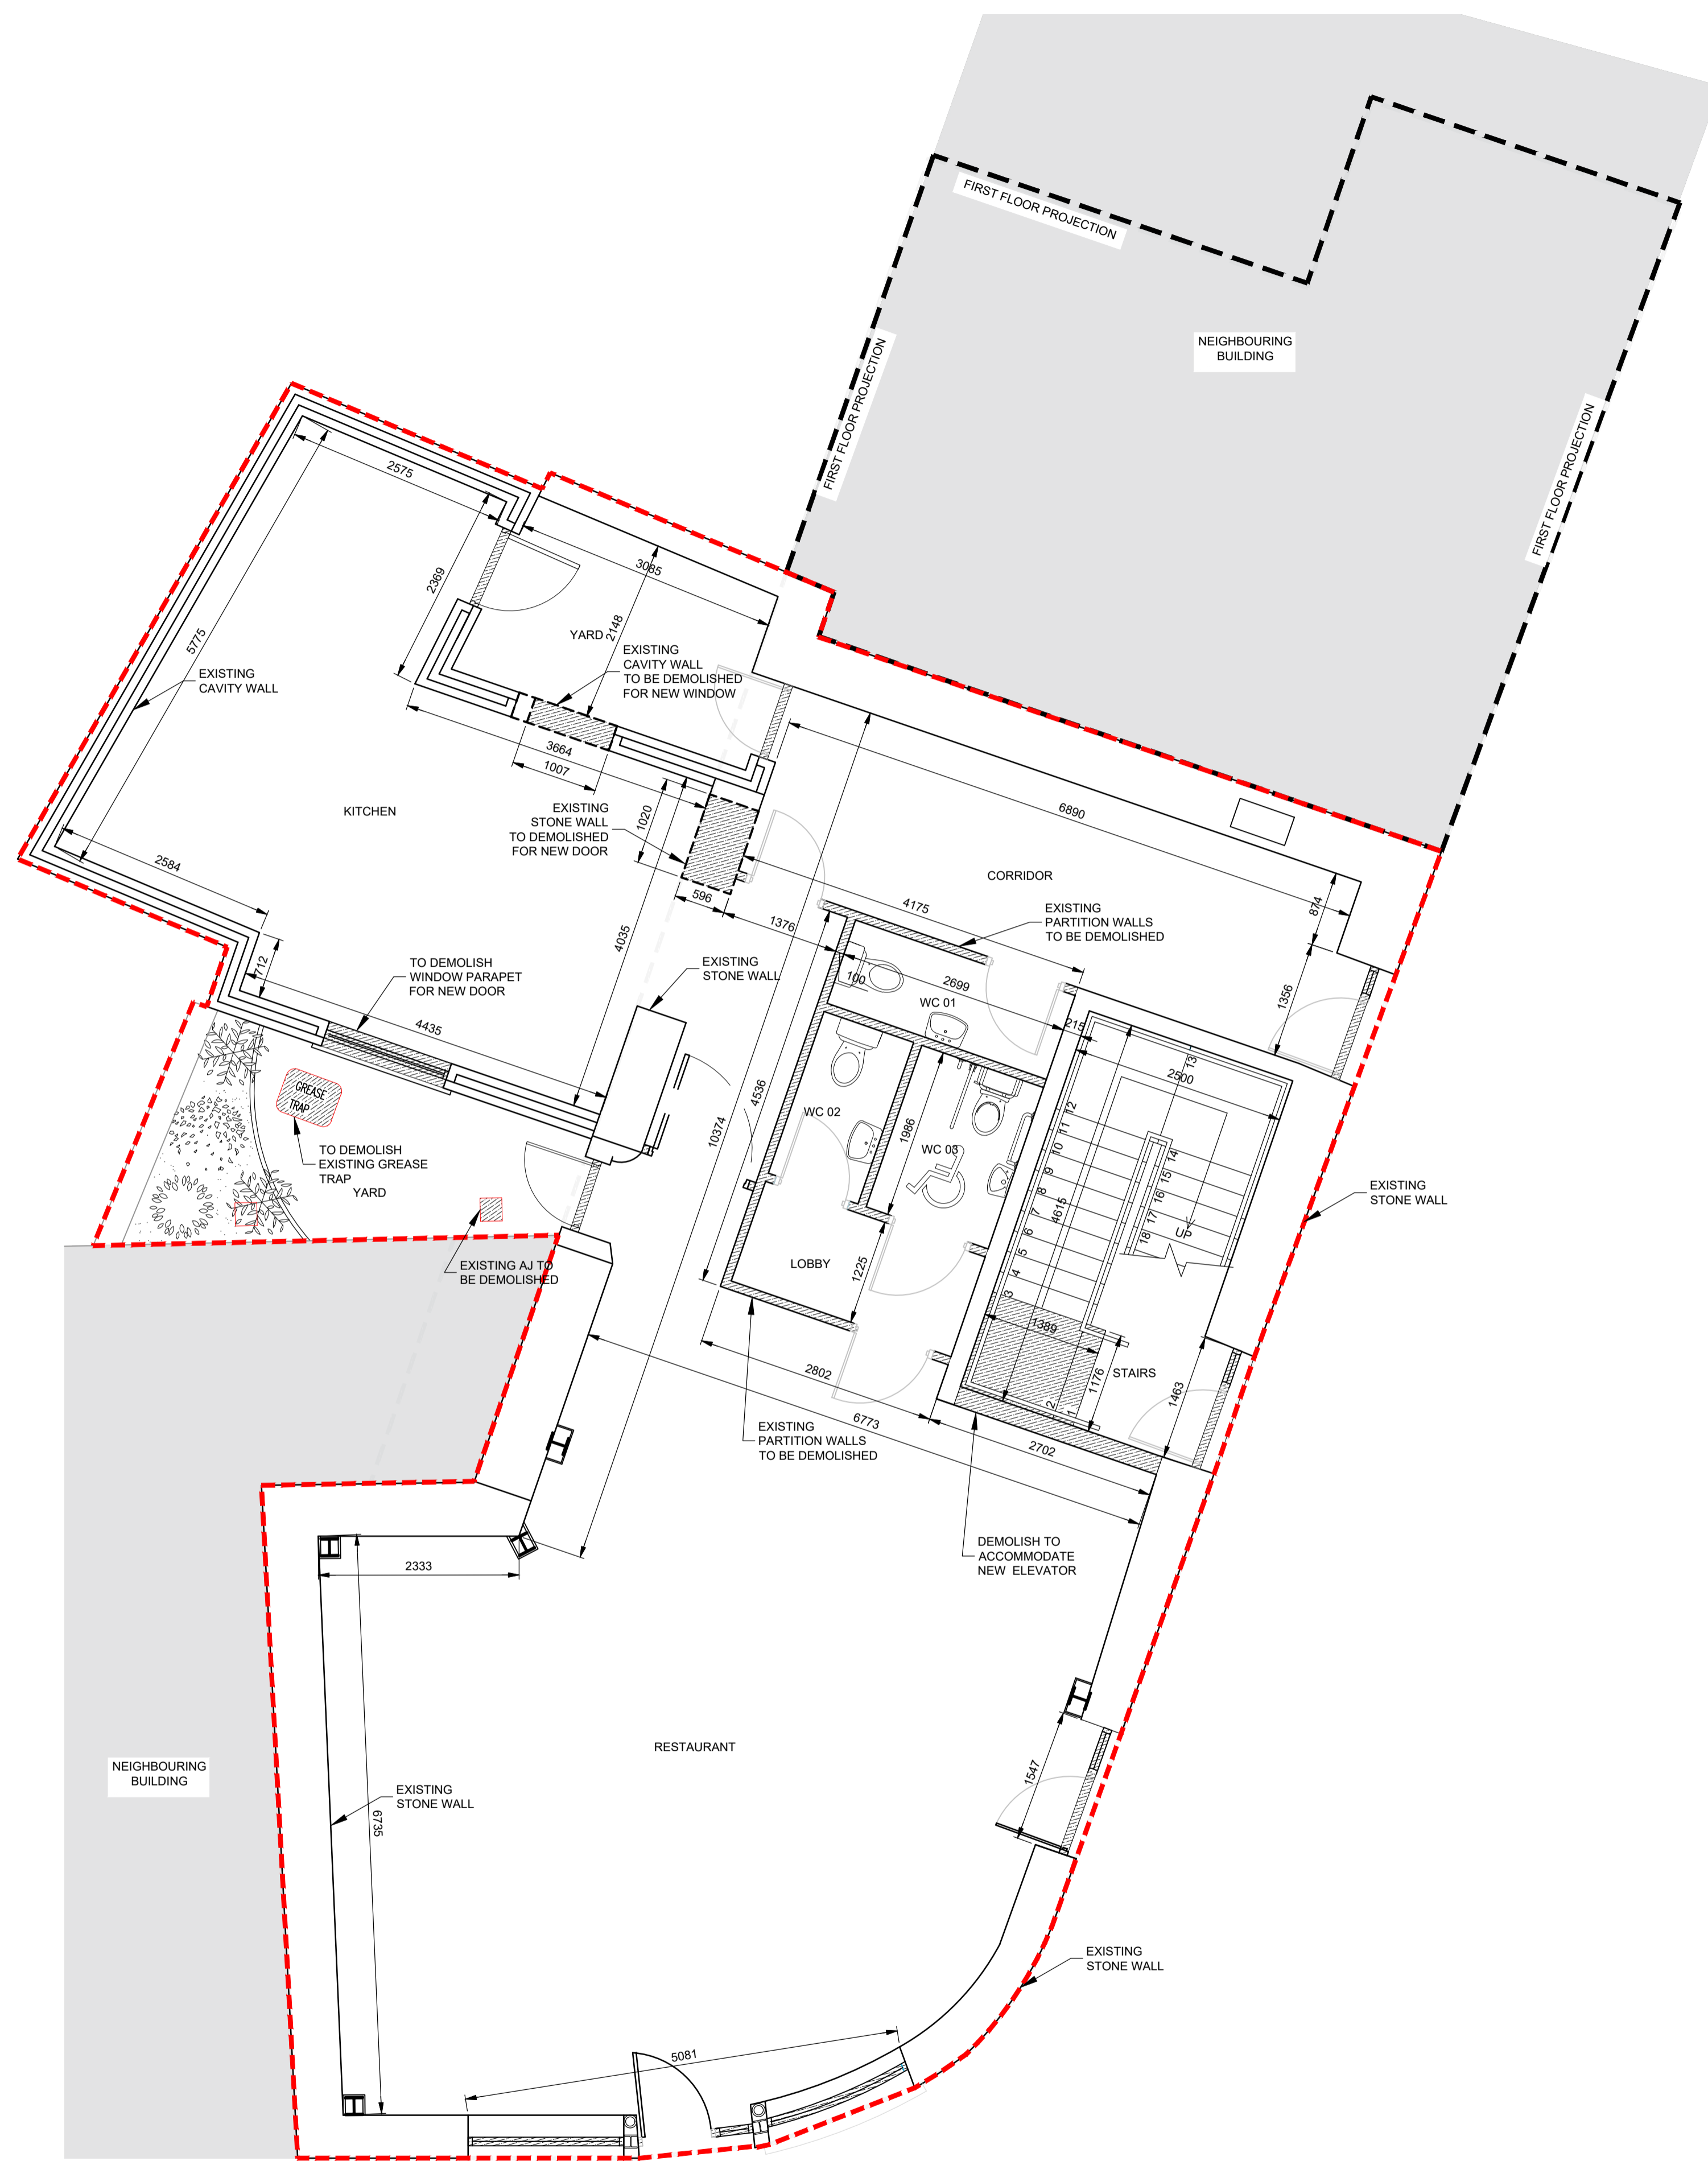


GENERAL NOTES

- ALL DIMENSIONS ARE IN MILLIMETERS
- ALL LEVELS ARE IN METERS AND REFER TO ORDNANCE DATUM MALIN HEAD.
- WORKING DIMENSIONS SHOULD NOT BE SCALED FROM DRAWINGS. USE WRITTEN DIMENSIONS ONLY.
- VERIFY ALL DIMENSIONS ON SITE BEFORE WORK COMMENCES.
- THIS DRAWING IS NOT FOR CONSTRUCTION PURPOSES UNLESS SPECIFICALLY STATED.
- ALL CONTRACTORS AND SUB CONTRACTORS ARE RESPONSIBLE FOR ENSURING THEIR COMPLIANCE WITH CURRENT BUILDING REGULATIONS & CODES OF PRACTICE.
- DISCREPANCIES SHALL BE BROUGHT TO THE ATTENTION OF THE CONSULTANTS.
- ALL WORKS TO BE CARRIED OUT IN COMPLIANCE WITH HEALTH & SAFETY GUIDELINES & LEGISLATION.
- IF IN DOUBT ASK. ©

LEGEND OF SYMBOLS

- PROPOSED SITE BOUNDARY OUTLINED THUS
- ▨ EXISTING WALL TO BE DEMOLISHED
- ▩ EXISTING WINDOW TO BE REPLACED

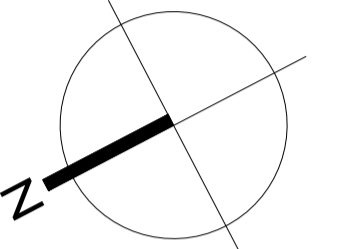

REV.	DESCRIPTION.	DATE.	BY.

PROJECT: Proposed Development at Burkes Lane, Athenry
 DRAWING TITLE: Proposed Ground Floor Demolition Plan
 Source: Regeneration Office, Department of Enterprise Rural & Community Development, Galway County Council

DWG NO: ATH-GCC-XX-00-DR-A-061	
REF: 061-proposed ground floor demo	
REV	SCALE
	1:50
JOB NO	DATE
	06.03.23
SIZE	STATUS
A1	Part 8
DRW BY	CKD BY
	J.P.O'C.

Notes:
 Do not scale from drawings.
 All discrepancies to be reported immediately.
 All dimensions to be verified by contractor on site prior to any works.



Address: Regeneration Office, Dept of Enterprise Rural & Community Development, Galway County Council, Áras an Chontae, Prospect Hill, Galway.
 TEL NO: +353(0)91 509000