


GENERAL NOTES


- ALL DIMENSIONS ARE IN MILLIMETERS
- ALL LEVELS ARE IN METERS AND REFER TO ORDNANCE DATUM MALIN HEAD.
- WORKING DIMENSIONS SHOULD NOT BE SCALED FROM DRAWINGS. USE WRITTEN DIMENSIONS ONLY.
- VERIFY ALL DIMENSIONS ON SITE BEFORE WORK COMMENCES.
- THIS DRAWING IS NOT FOR CONSTRUCTION PURPOSES UNLESS SPECIFICALLY STATED.
- ALL CONTRACTORS AND SUB CONTRACTORS ARE RESPONSIBLE FOR ENSURING THEIR COMPLIANCE WITH CURRENT BUILDING REGULATIONS & CODES OF PRACTICE.
- DISCREPANCIES SHALL BE BROUGHT TO THE ATTENTION OF THE CONSULTANTS.
- ALL WORKS TO BE CARRIED OUT IN COMPLIANCE WITH HEALTH & SAFETY GUIDELINES & LEGISLATION.
- IF IN DOUBT ASK. ©

LEGEND OF SYMBOLS

- PROPOSED SITE BOUNDARY
- [Symbol] EXISTING BLOCKWORK
- [Symbol] EXISTING CONCRETE
- [Symbol] EXISTING WALL TO BE DEMOLISHED
- [Symbol] PROPOSED BLOCKWORK
- [Symbol] PROPOSED BRICKWORK
- [Symbol] PROPOSED CONCRETE
- [Symbol] PROPOSED STUDWORK - 100 mm
- [Symbol] DROPPED CEILING AT 2.6 m HEIGHT

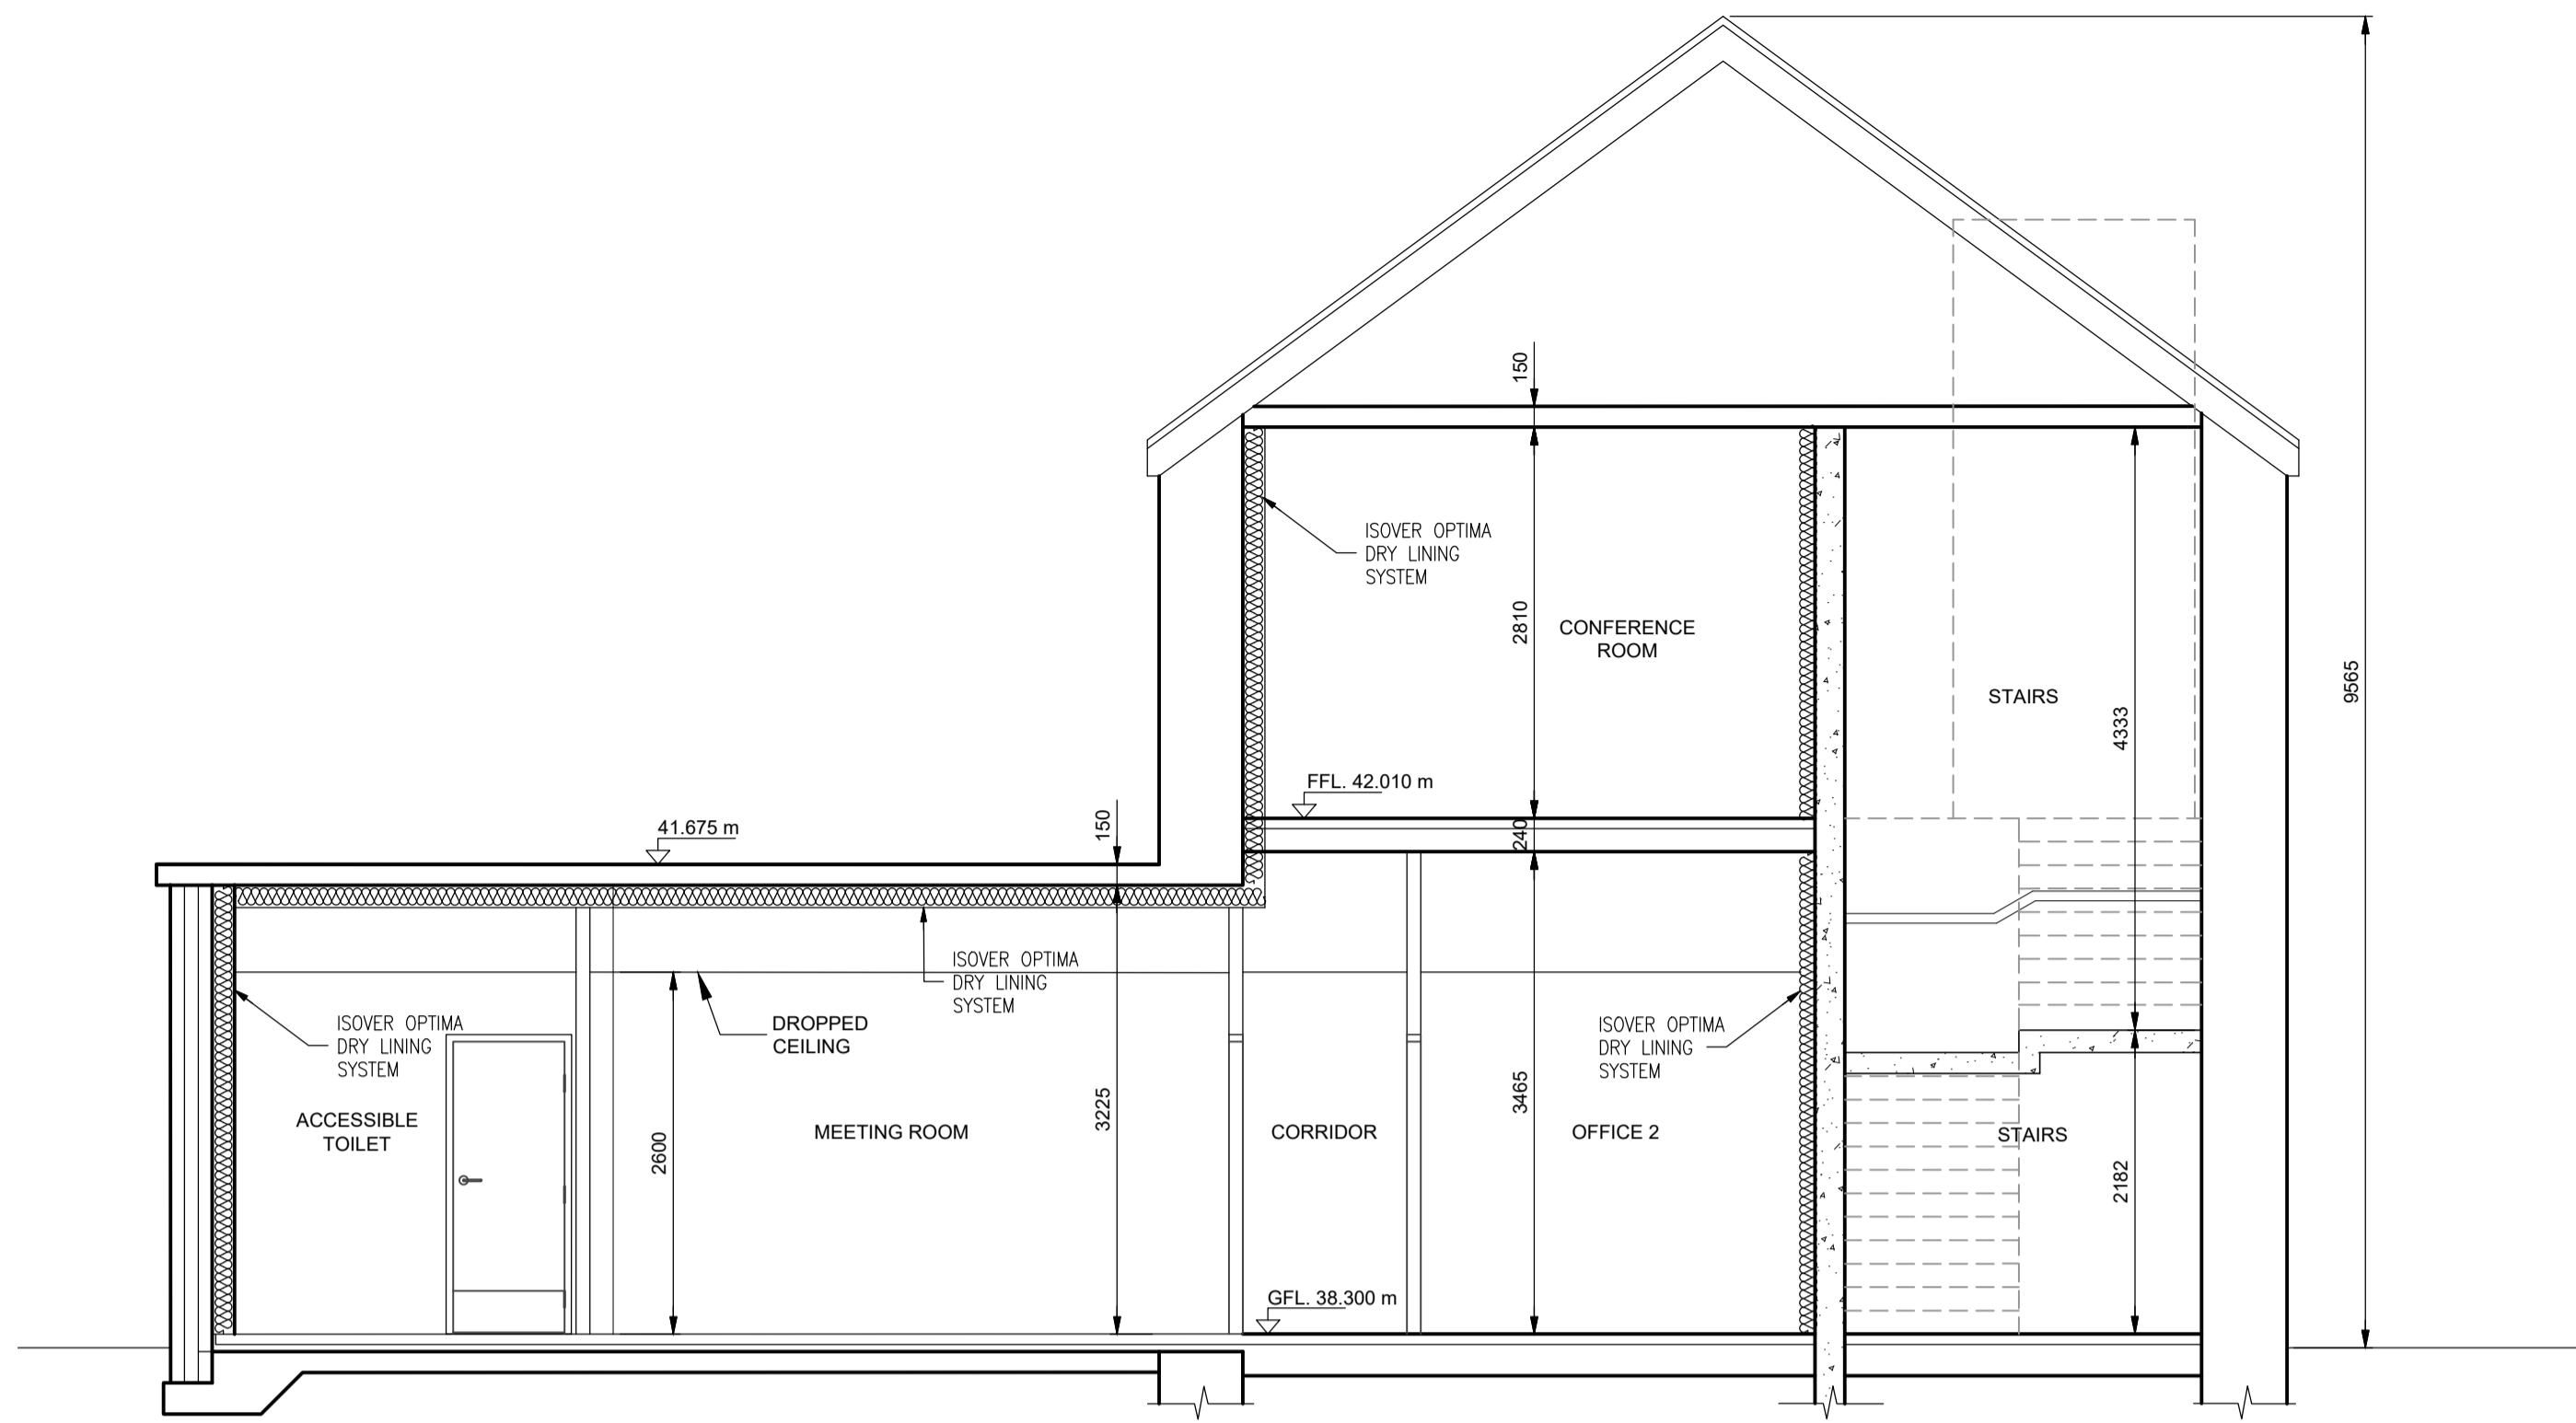

SECTION 1
SCALE 1:50
063/064

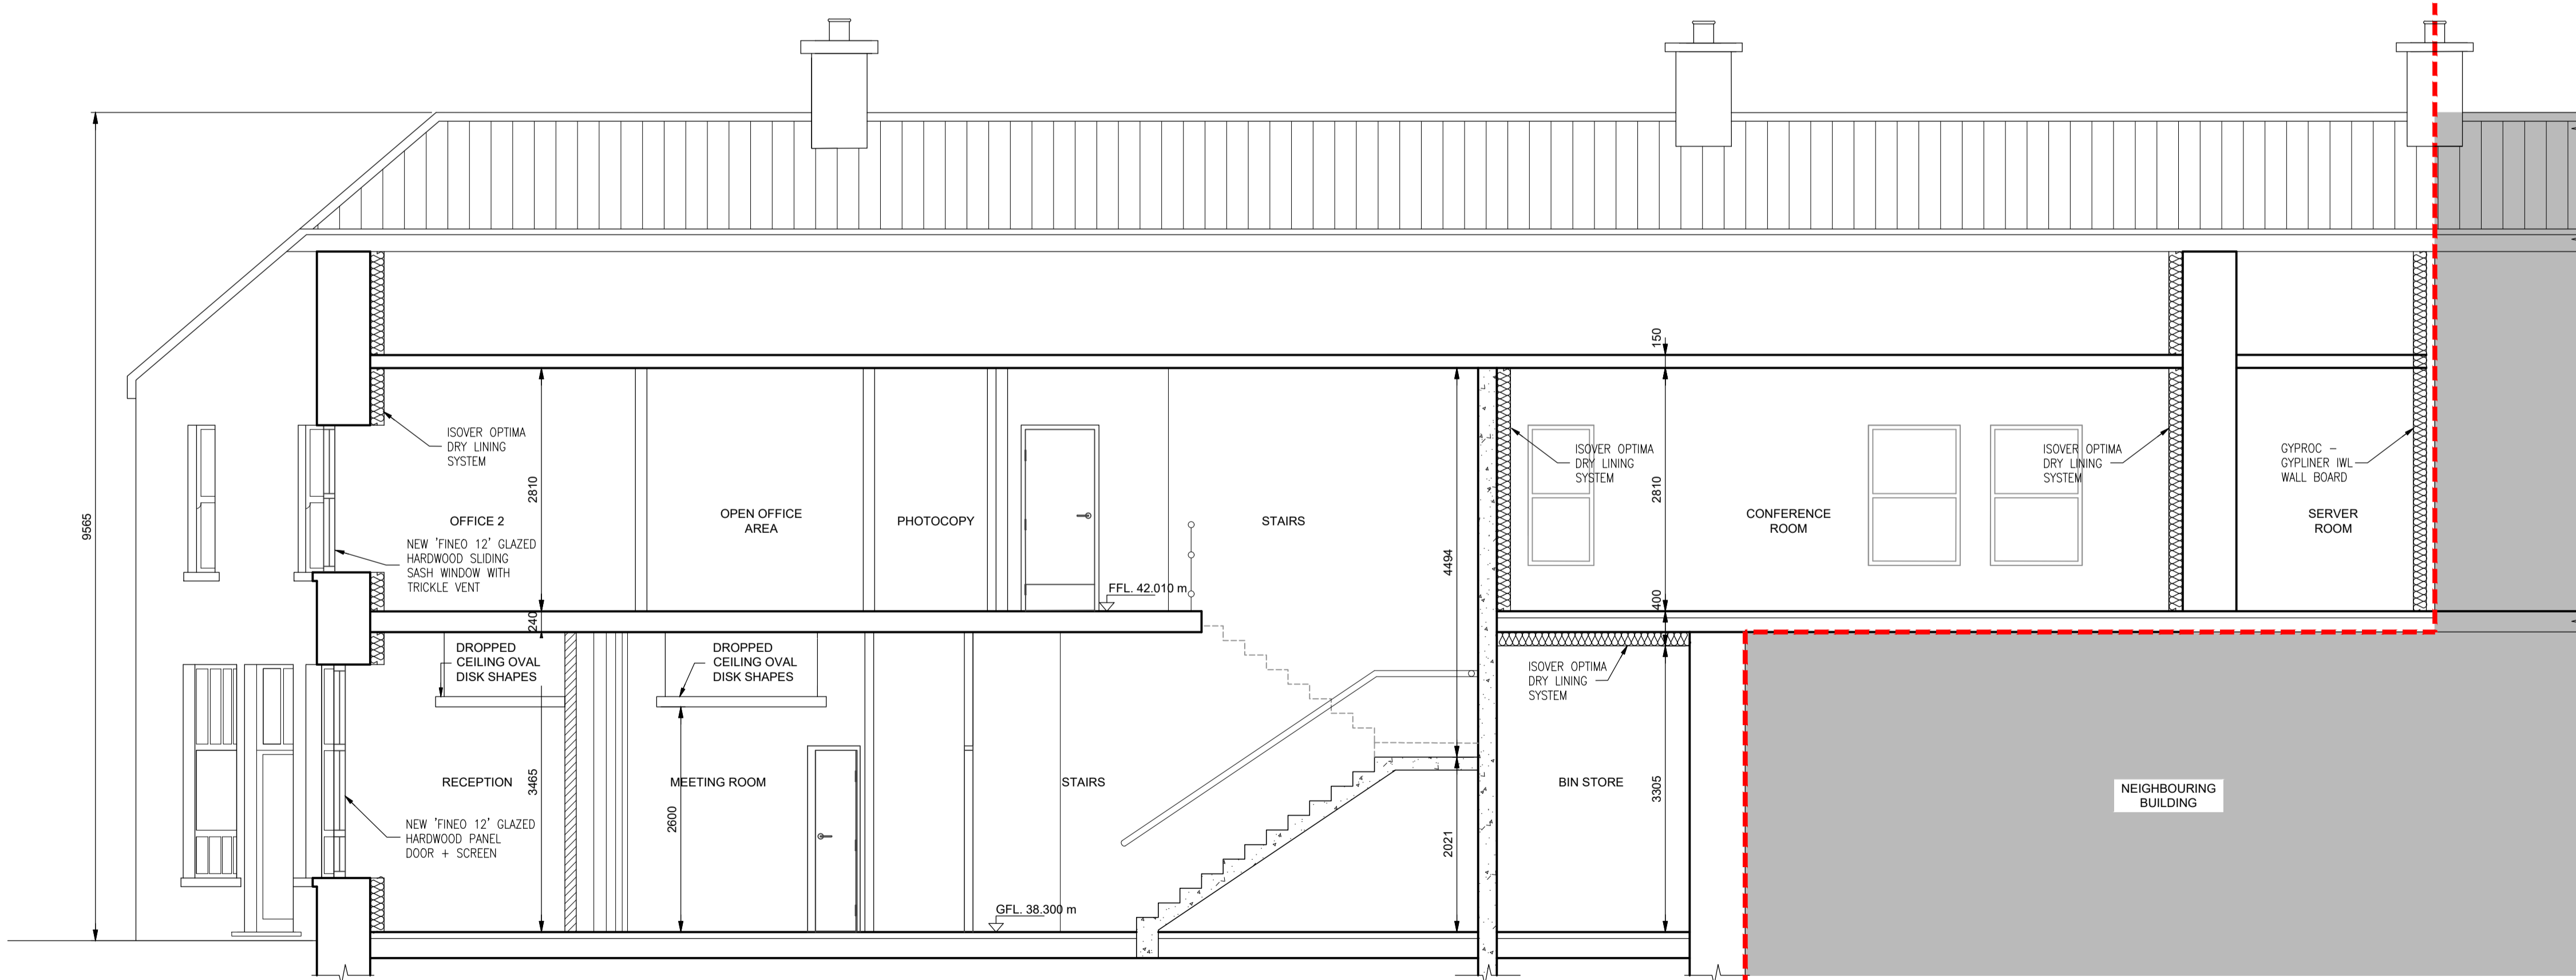

SECTION 2
SCALE 1:50
063/064

REV.	DESCRIPTION.	DATE.	BY.

PROJECT: Proposed Development at Burkes Lane, Athenry
DRAWING TITLE: Proposed Sections

Source: Regeneration Office, Department of Enterprise Rural & Community Development, Galway County Council

Notes:
Do not scale from drawings.
All discrepancies to be reported immediately.
All dimensions to be verified by contractor on site prior to any works.



Comhairle Chontae na Gaillimhe
Galway County Council

Address:
Regeneration Office,
Dept of Enterprise Rural & Community
Development,
Galway County Council, Áras an Chontae,
Prospect Hill, Galway.
TEL NO: +353(0)91 509000

DWG NO: ATH-GCC-XX-00-DR-A-065	
REF: 065-proposed sections	
REV	SCALE 1:50
JOB NO	DATE 06.03.23
SIZE A1	STATUS Part 8
DRW BY	CKD BY J.P.O'C.