




Received: 19/05/23

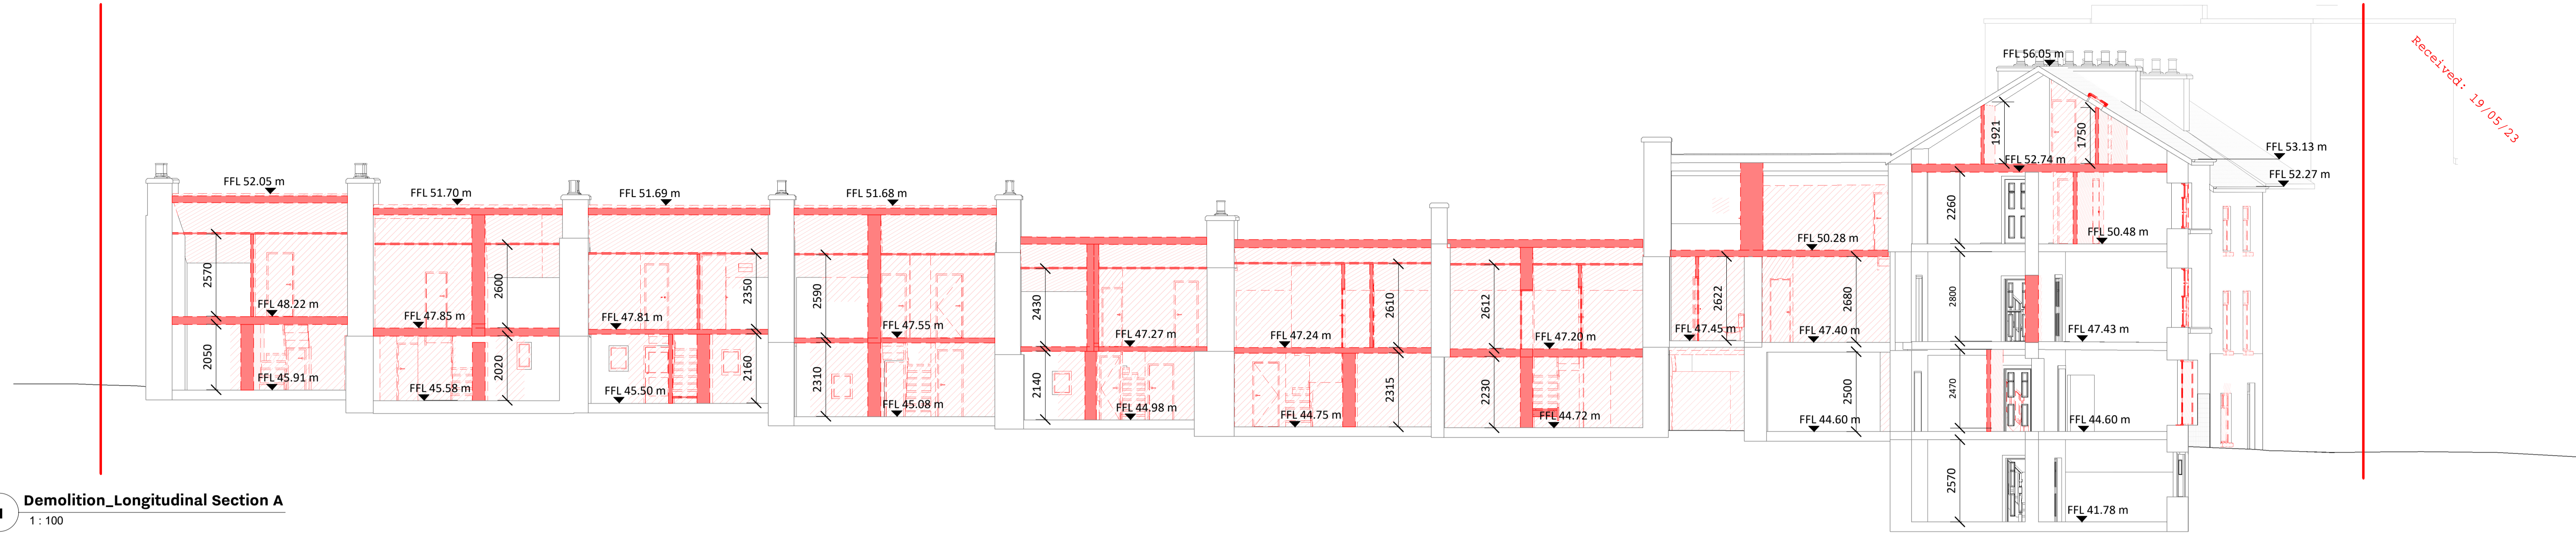


1 Demolition_Longitudinal Section A
1:100

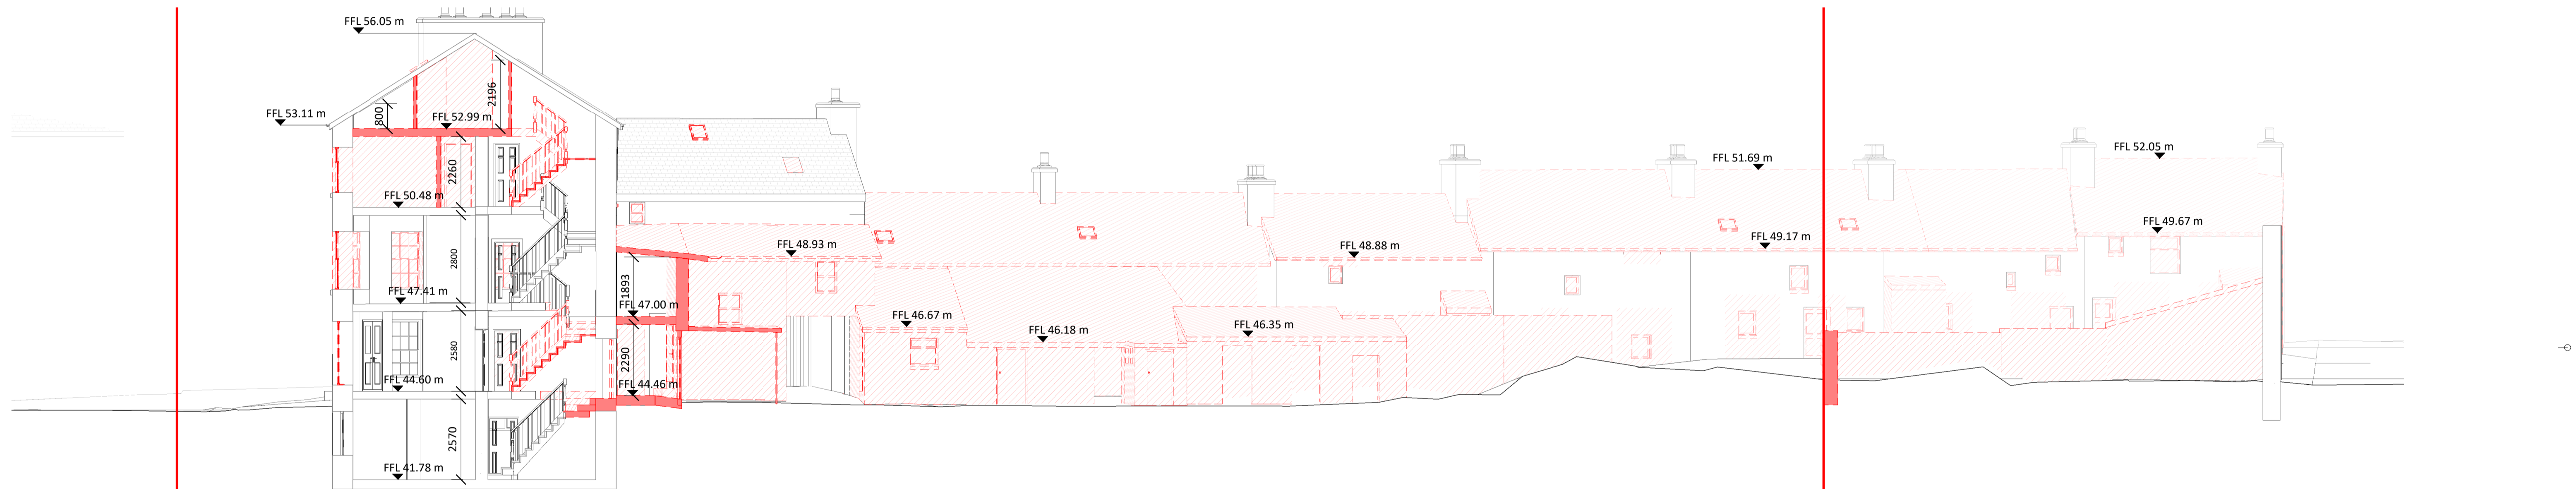

2 Demolition_Longitudinal Section B
1:100

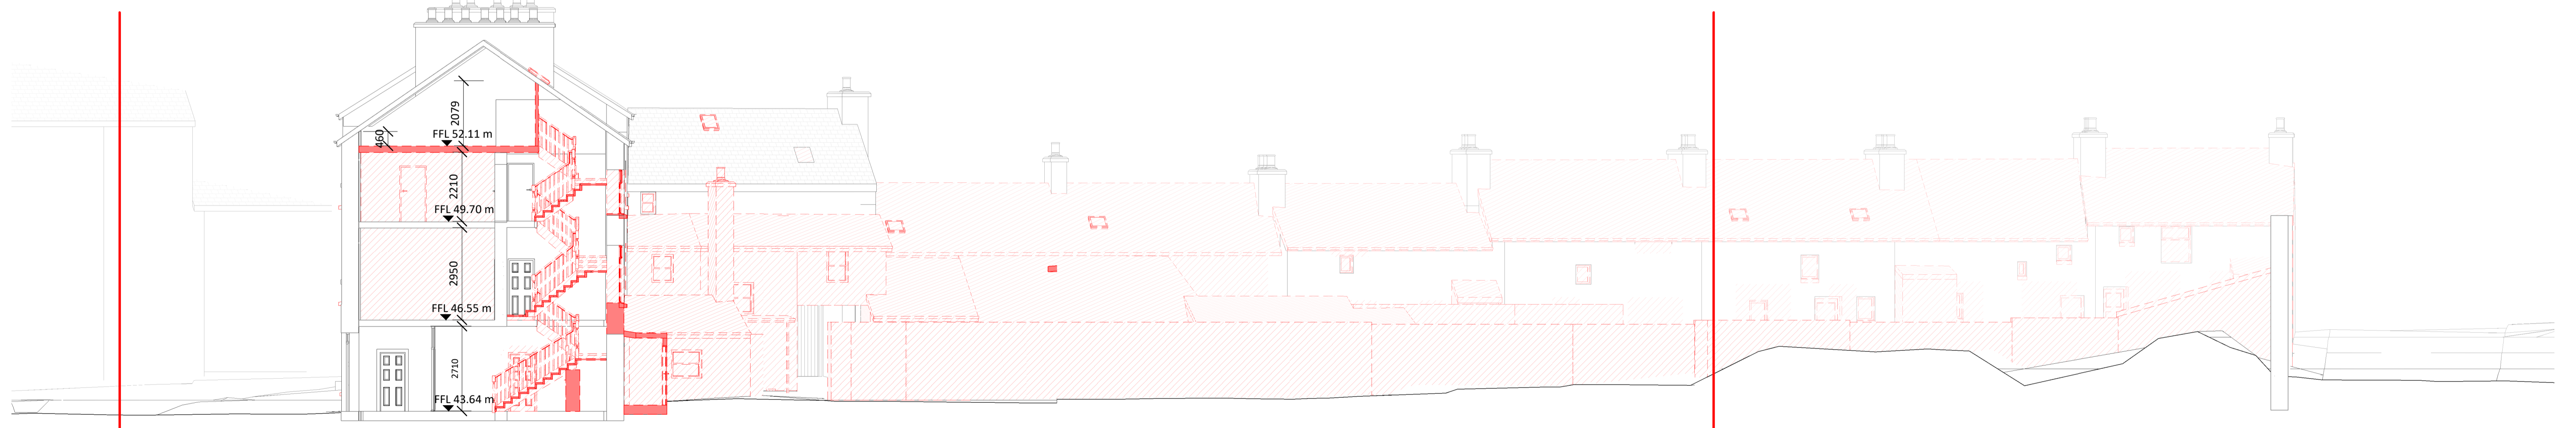

3 Demolition_Longitudinal Section C

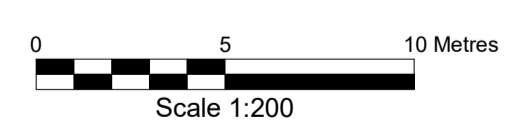

| REVISION | DATE | DESCRIPTION | DRN | CHKD | ISSUED |
|----------|------|-------------|-----|------|--------|
| | | | | | |
| | | | | | |
| | | | | | |
| | | | | | |
| | | | | | |

Check all dimensions on site and notify of all and any discrepancies. Do not scale off this drawing. All drawings to be read in conjunction with Architects Specification and all relevant contract documents. This drawing should be printed in colour for clarity. This drawing and its content are copyright to OBFA Architects Ltd. This drawing shall not be copied, reproduced or otherwise used without the prior consent of OBFA Architects Ltd. No third party may take reliance on any aspect of this document without prior consent of OBFA Architects Ltd. REV 2.4 June 2022

C:\Users\LiamHayes\Documents\2209-OBFA-ZZ-XX-M3-A-0003_Liam.Hayes\7VDBY.rvt



| | | |
|---------------------|----------------------------------|------------|
| PROJ | 2209-OBFA-XX-DR-A-2019 | PL |
| DRAWING ID | 2209-OBFA-XX-DR-A-2019 | |
| DRAWING NAME | DEMOLITION LONGITUDINAL SECTIONS | |
| SCALE | 1:100 | SHEET A1 |
| ISSUE DATE | 09/06/2023 15:19:01 | DRAWN CMG |
| OBFA PROJECT NUMBER | 2209 | CLIENT gcc |
| NAME | DUNLO HILL | |