


Received: 19/05/23

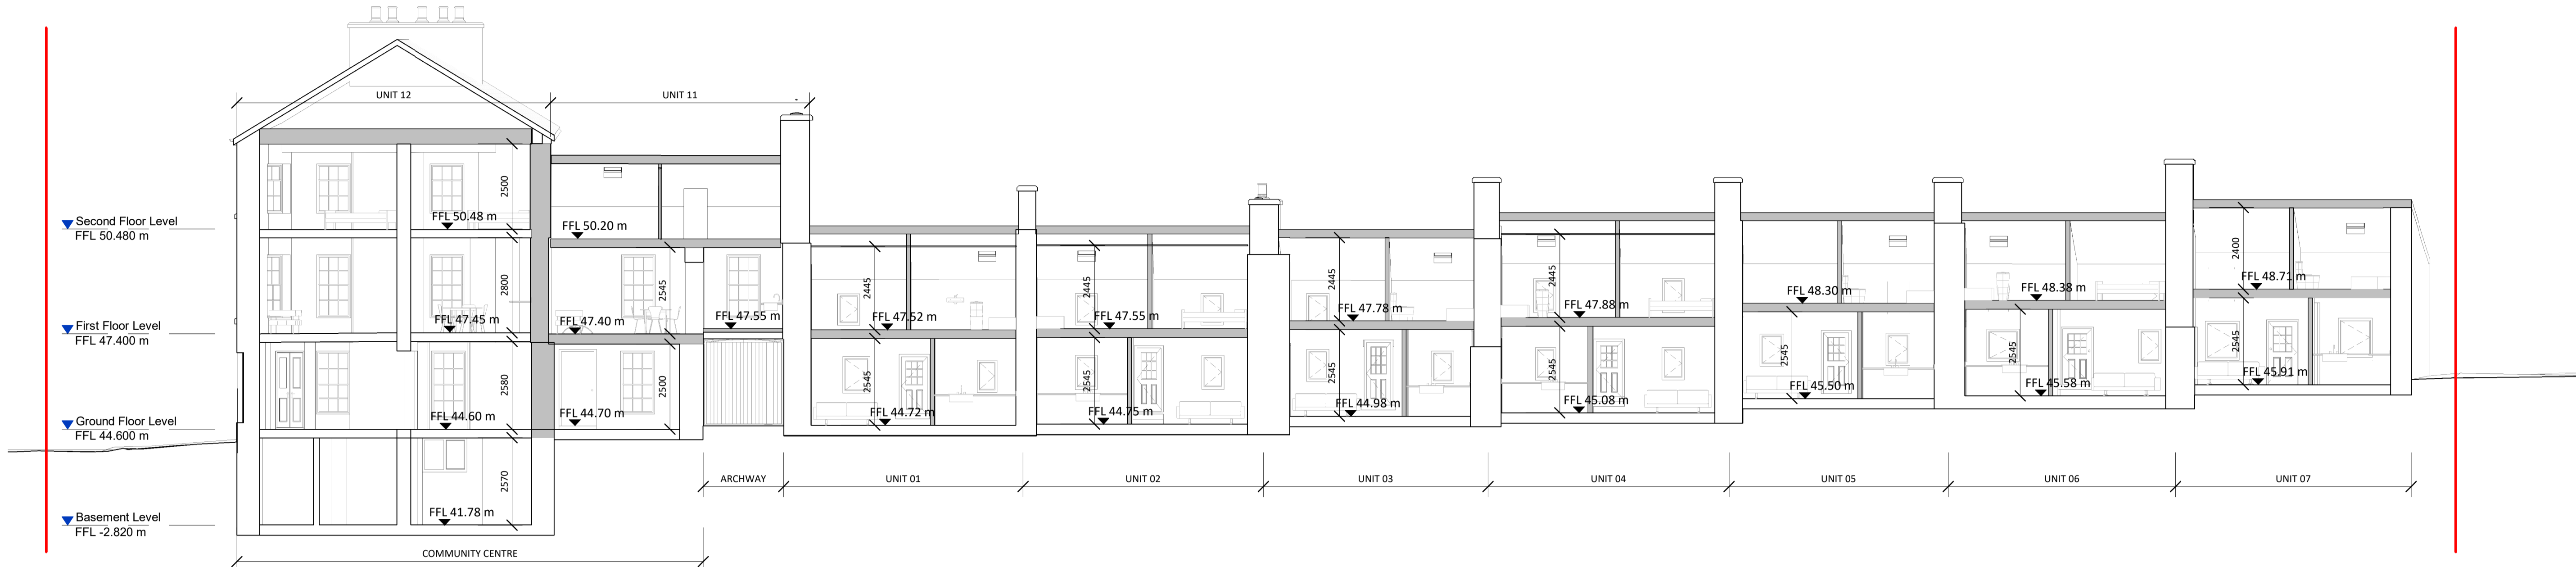

1 GA_Longitudinal Section D
1 : 100



2 GA_Unit 11-Cross Section
1 : 100

REVISION	DATE	DESCRIPTION	DRN	CHKD	ISSUED

Check all dimensions on site and notify of all and any discrepancies. Do not scale off this drawing. All drawings to be read in conjunction with Architects Specification and all relevant contract documents. This drawing should be printed in colour for clarity. This drawing and its content are copyright to OBFA Architects Ltd. No third party may take reliance on any aspect of this document without prior consent of OBFA Architects Ltd. REV 2.4 June 2022

C:\Users\LiamHayes\Documents\2209-OBFA-ZZ-XX-M3-A-0003_Liam.Hayes\7081.rvt

O'BF_A
ARCHITECTS
1 Johnson Place D02 HW58 Ireland
www.obfa.ie +353 (0)1 685 4586

2209-OBFA-ZZ-DR-A-2031
DRAWING ID: GA_ADDITIONAL SECTIONS
DRAWING NAME: GA_ADDITIONAL SECTIONS
ISSUE DATE: 09/06/2023 18:26:50

2209
DUNLO HILL

SCALE: 1:100
SHEET: A1
DRAWN: CMG
CHECKED: CMG
SDV/LH: CMG

PROJ: 2209-OBFA-ZZ-DR-A-2031
AUTHOR: PL
BLK: PL
LVL: PL
TYP: PL
ROLE: PL
SHEET: PL
REV: PL
PURPOSE: PL

OBFA PROJECT NUMBER: 2209
NAME: DUNLO HILL
CLIENT: gcc