


THE INFORMATION ON THIS DRAWING IS TO THE ORDNANCE SURVEY IRELAND ITM COORDINATE SYSTEM

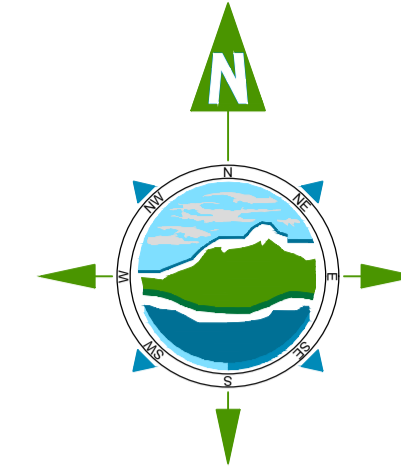

**Legend**

- Site Boundary
- Proposed Foul Gravity Sewer
- Proposed Storm Gravity Sewer
- Existing Foul Gravity Sewer
- Proposed Foul Manhole
- Proposed Storm Manhole
- Existing Foul Manhole
- Proposed Raising Main
- G Proposed Gully
- G Proposed Petrol Interceptor
- Proposed Wastewater Pump Station
- X Proposed Soakaway
- Potential area to flood

**NOTES:**

1. FIGURED DIMENSIONS ONLY TO BE TAKEN FROM THIS DRAWING.
2. ALL DRAWINGS TO BE CHECKED BY THE CONTRACTOR ON SITE.
3. ENGINEER/EMPLOYERS REPRESENTATIVE, AS APPROPRIATE, TO BE INFORMED BY THE CONTRACTOR OF ANY DISCREPANCIES BEFORE ANY WORK COMMENCES.
4. THE CONTRACTOR SHALL UNDERTAKE A THOROUGH CHECK FOR THE ACTUAL LOCATION OF ALL SERVICES/UTILITIES, ABOVE AND BELOW GROUND, BEFORE ANY WORK COMMENCES.
5. ALL LEVELS SHOWN RELATE TO ORDNANCE SURVEY DATUM AT MALIN HEAD.

Rev	Date	Description	By	Chkd.
D01	12/07/2023	Draft Planning	RM	RB

Client: Galway County Council

Project: Proposed Residential Development  
Baile an Chlair  
Claregalway

Title: Proposed Drainage  
Layout (Sheet 2 of 3)

Scale @ A1: 1:250

Prepared by: RM      Checked: RB      Date: July 2023


Project Director: Brian Carroll

Drawing Status: Planning

**TOBIN**  
CONSULTING ENGINEERS  
Galway Office  
Fairgreen House, Fairgreen Road,  
Galway,  
H91 AXK8,  
Ireland.

Tel: +353 (0)91 565 211  
www.tobin.ie

Drawing No: 11171-2005D01      Revision:

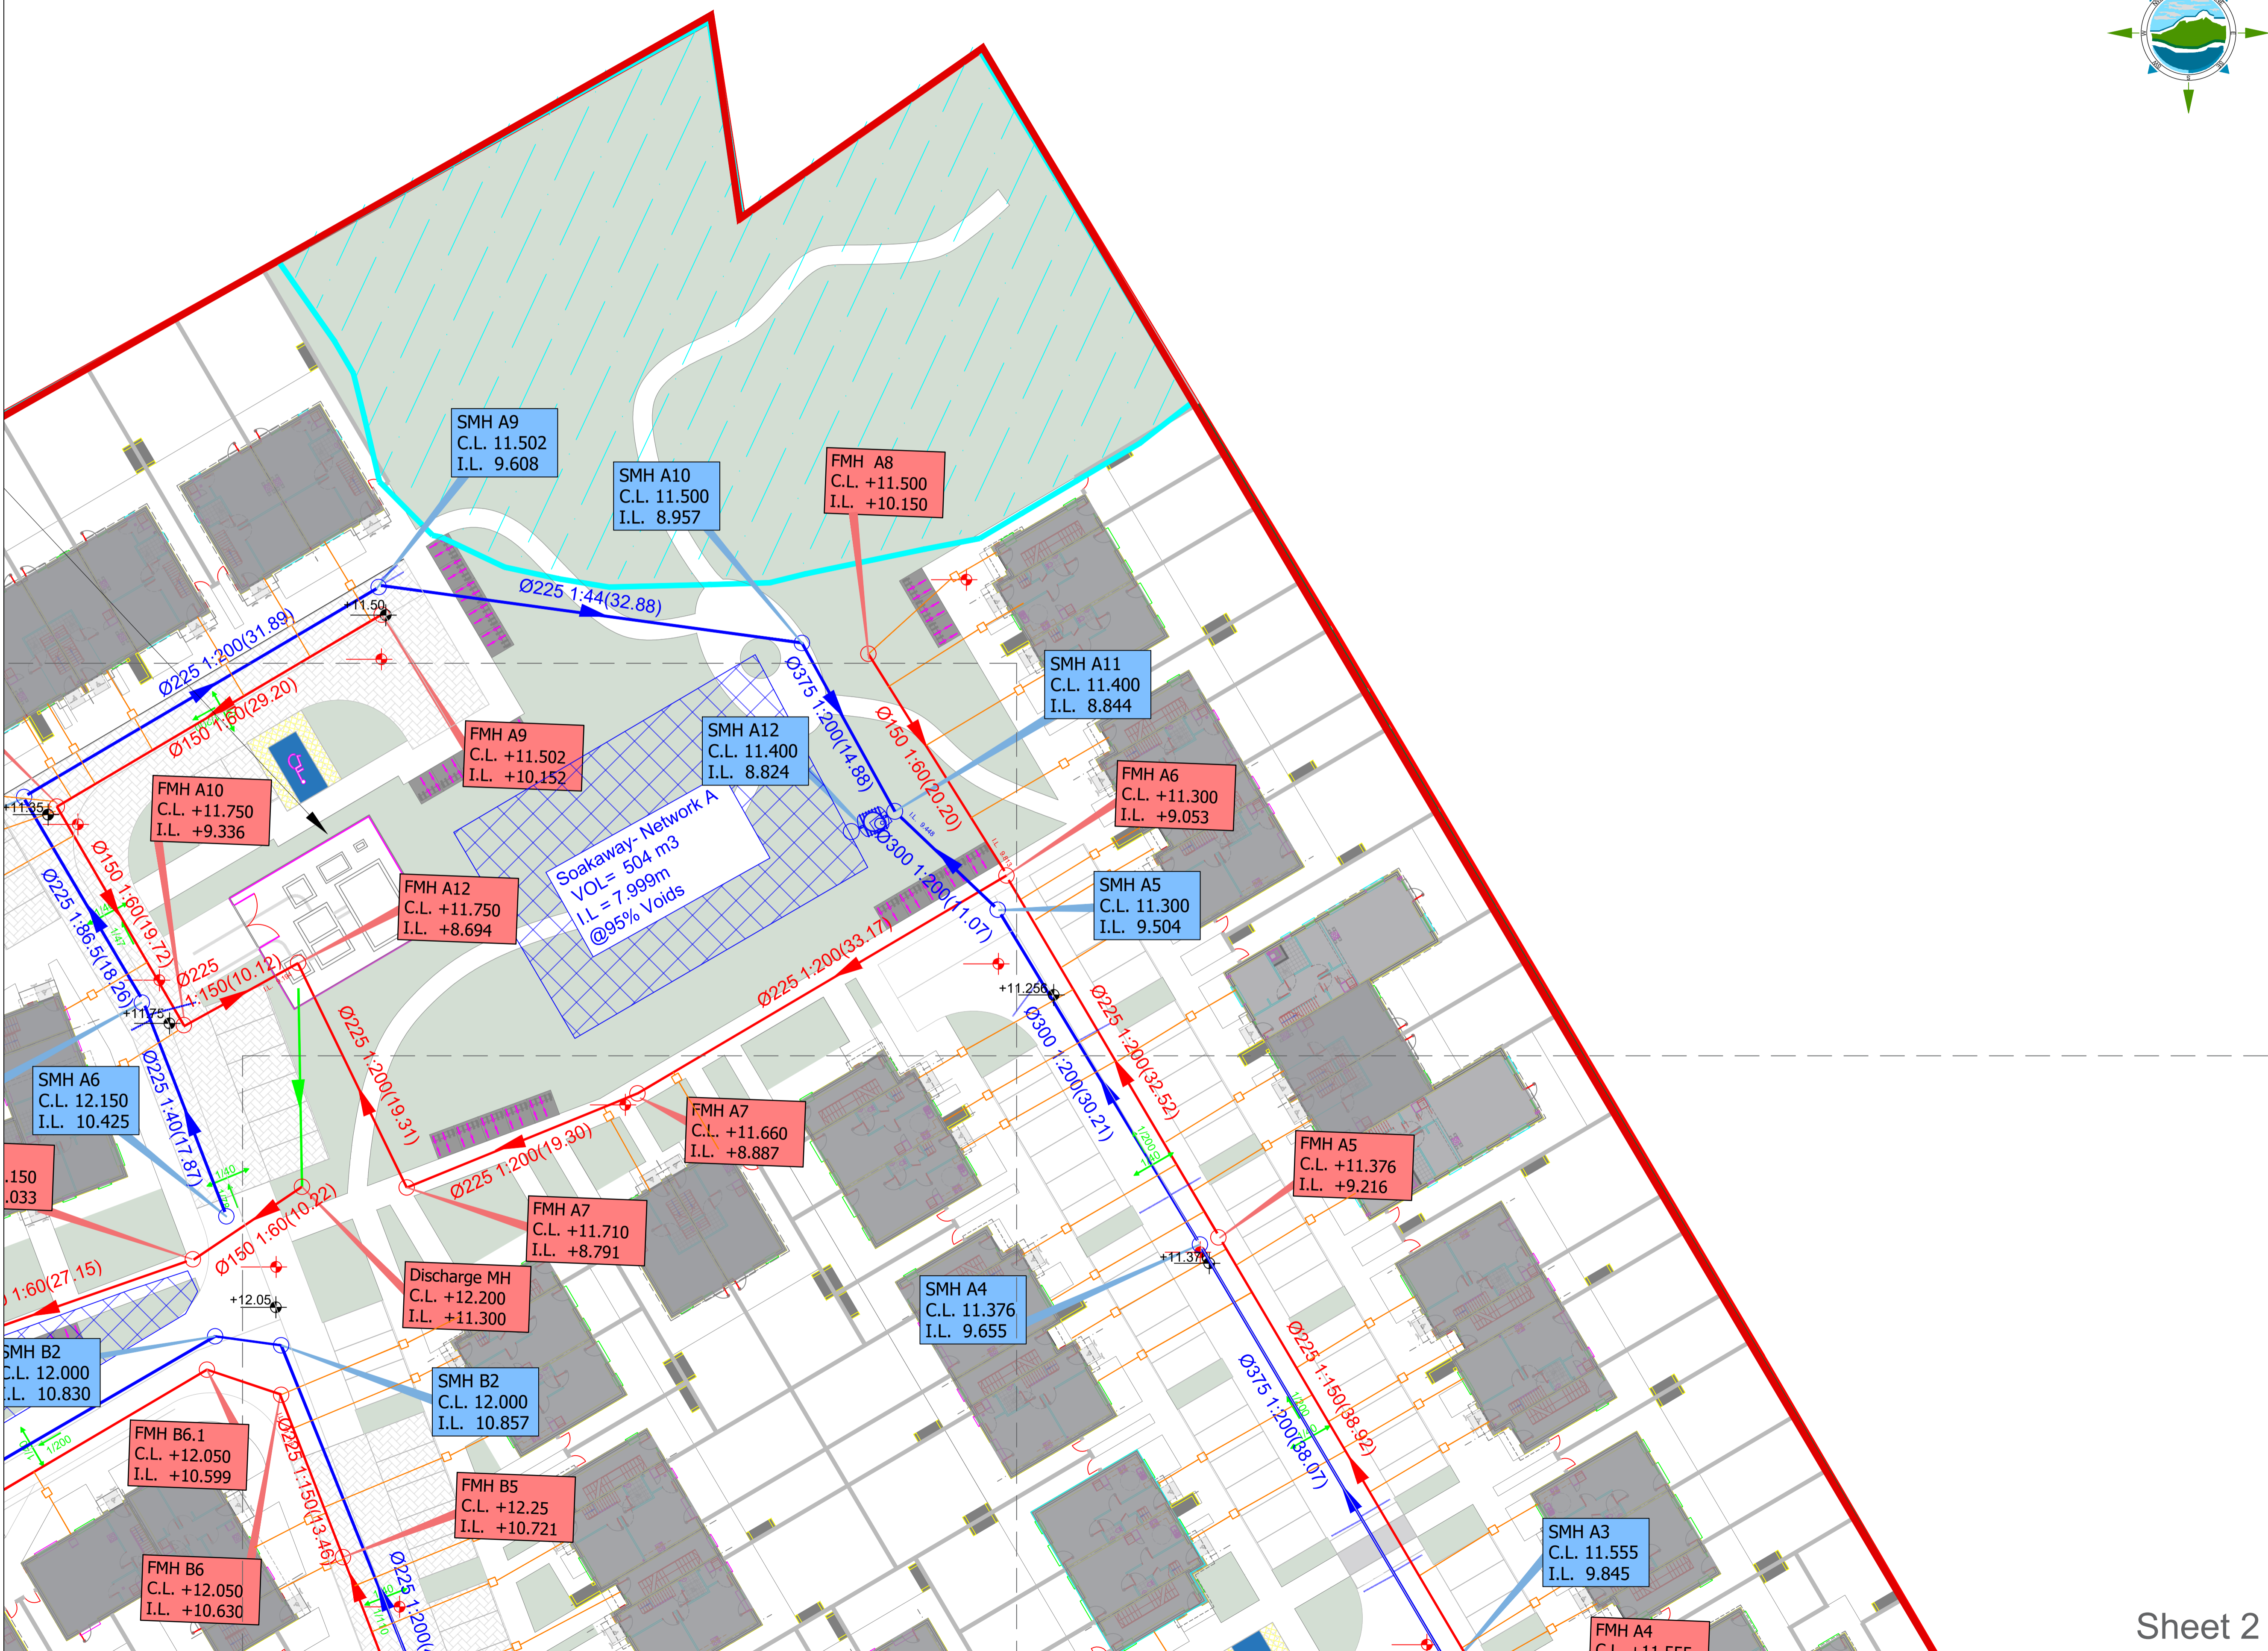

Sheet 2