


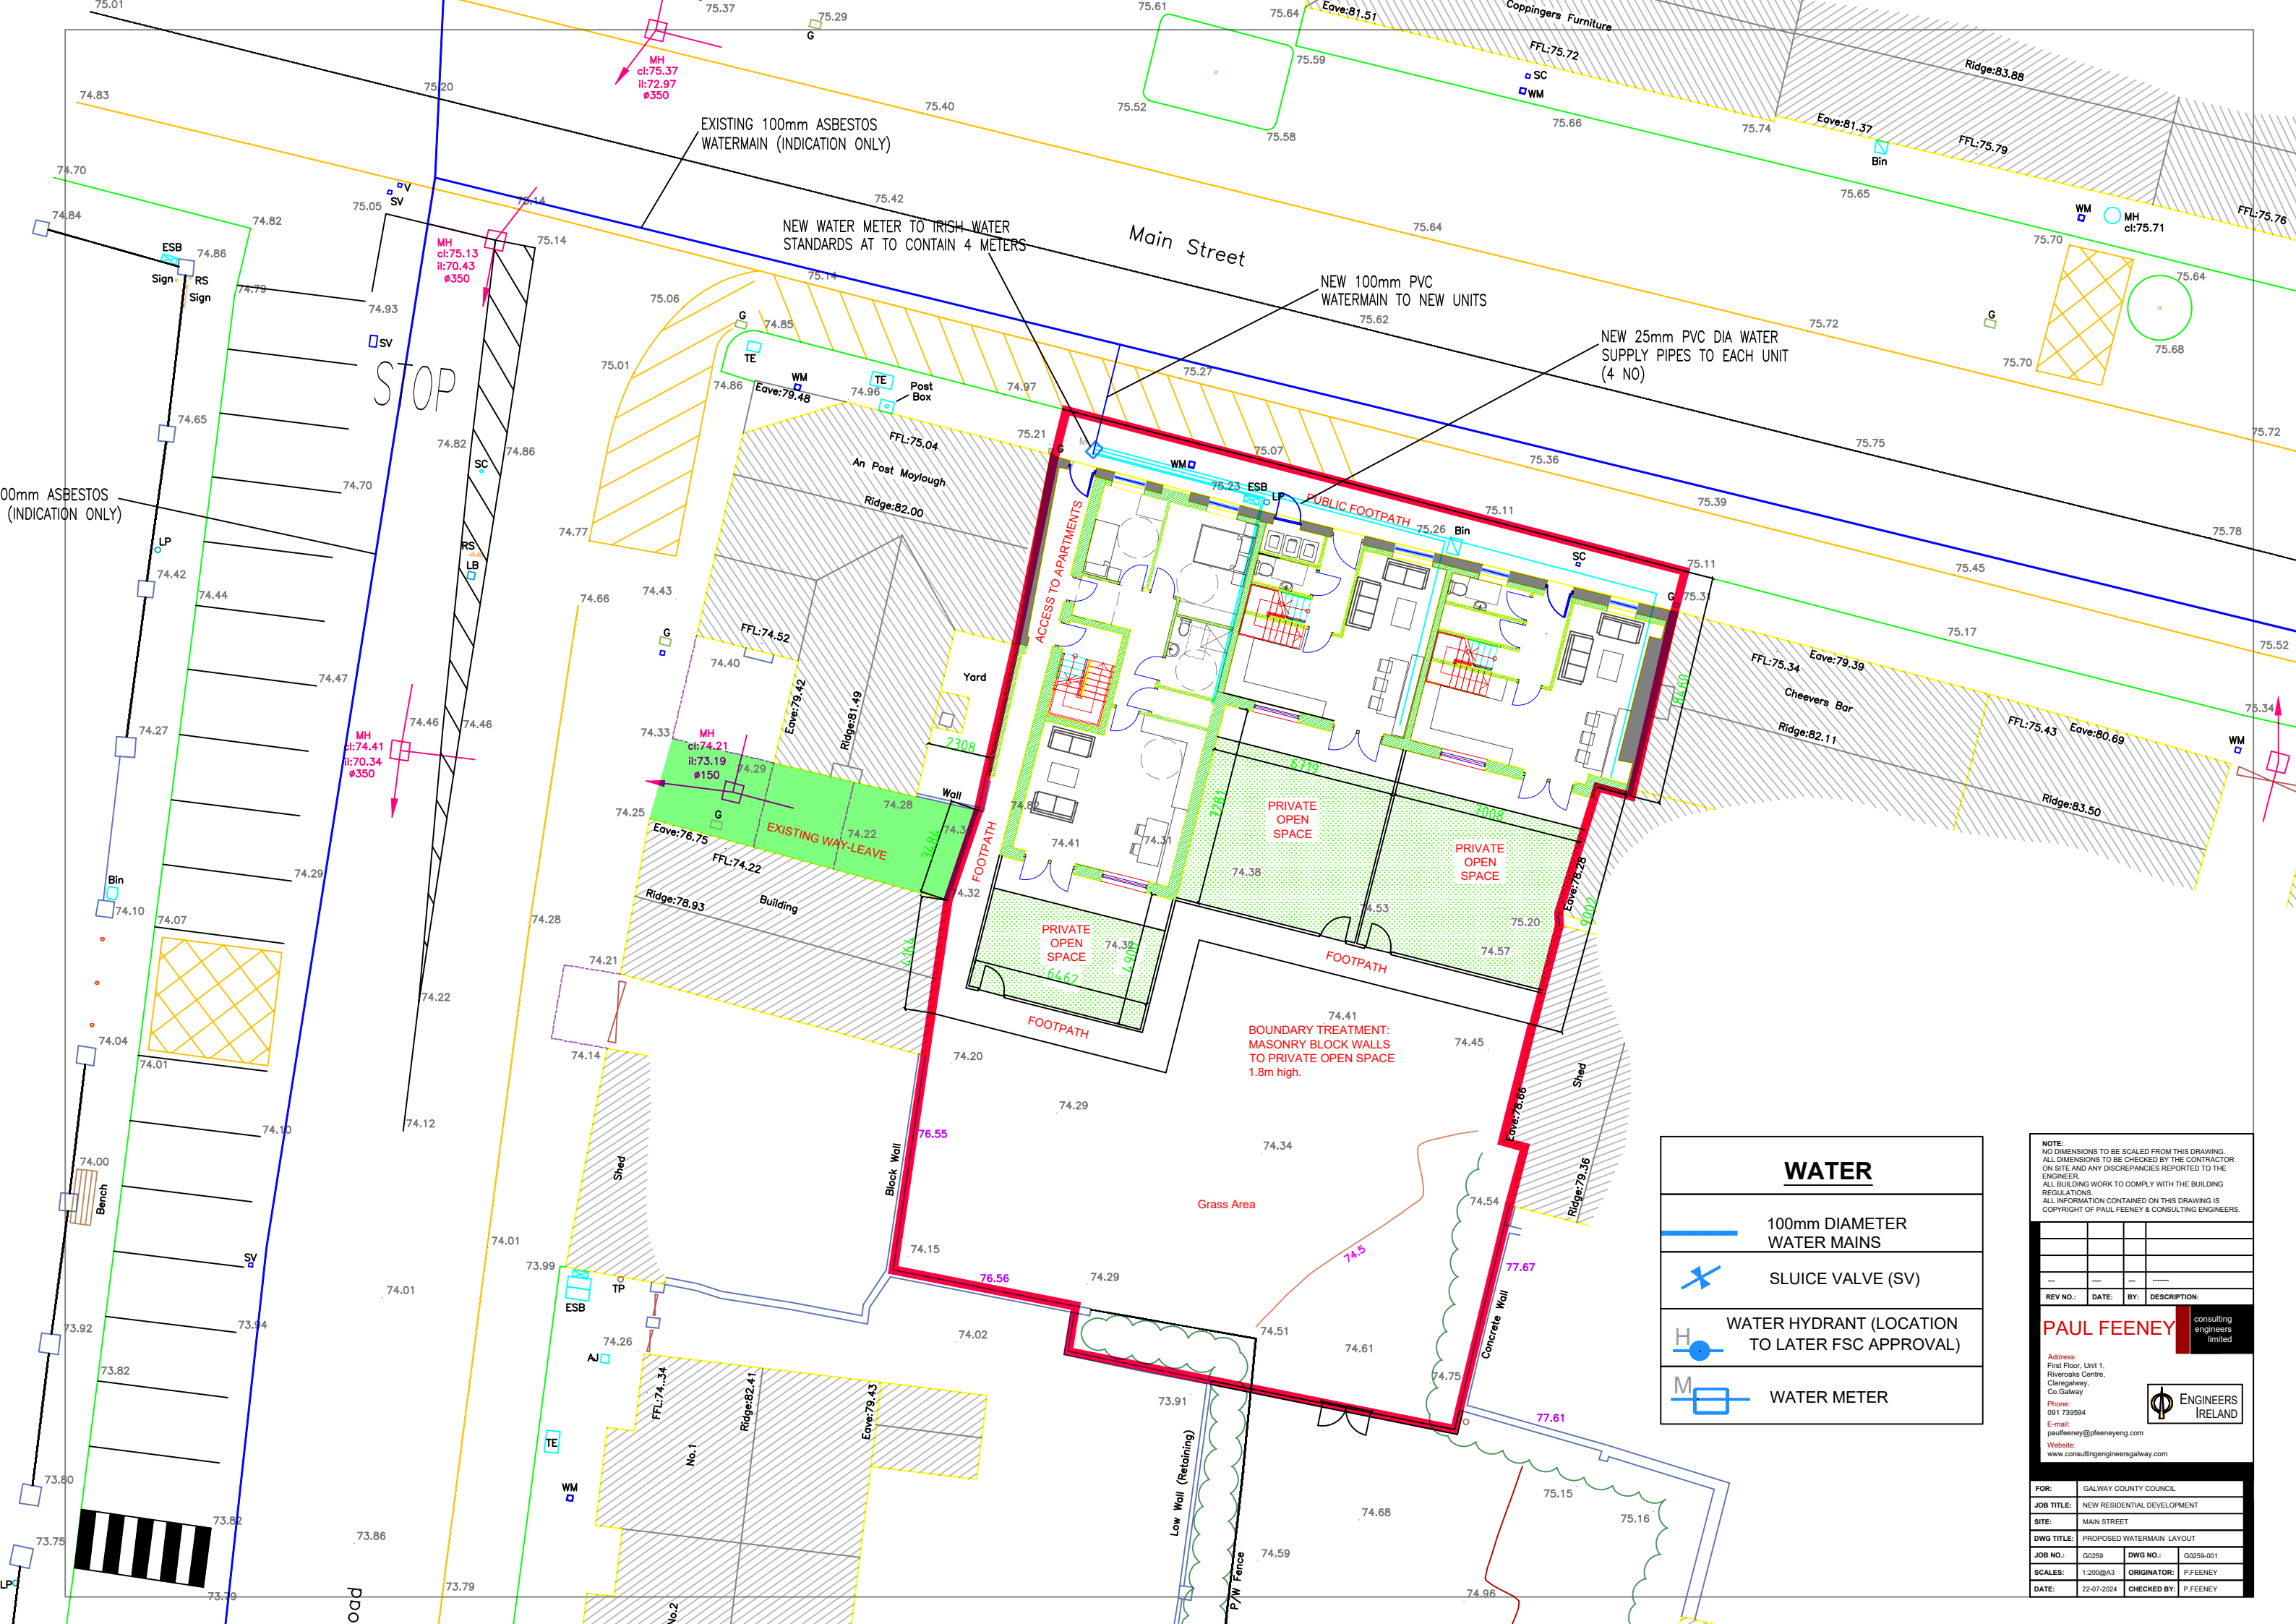

WATER

100mm DIAMETER WATER MAINS

SLUICE VALVE (SV)

WATER HYDRANT (LOCATION TO LATER FSC APPROVAL)

WATER METER

NOTE:
NO DIMENSIONS TO BE SCALED FROM THIS DRAWING.
ALL DIMENSIONS TO BE CHECKED BY THE CONTRACTOR ON SITE AND ANY DISCREPANCIES REPORTED TO THE ENGINEER.
ALL BUILDING WORK TO COMPLY WITH THE BUILDING REGULATIONS.
ALL INFORMATION CONTAINED ON THIS DRAWING IS COPYRIGHT OF PAUL FEENEY & CONSULTING ENGINEERS.

REV NO.:	DATE:	BY:	DESCRIPTION:

PAUL FEENEY
consulting engineers limited

Address:
First Floor, Unit 1,
Riverside Centre,
Claregalway,
Co. Galway
Phone:
091 739594
E-mail:
paulfeeney@pfeeneyeng.com
Website:
www.consultingengineersgalway.com

ENGINEERS IRELAND

FOR:	GALWAY COUNTY COUNCIL		
JOB TITLE:	NEW RESIDENTIAL DEVELOPMENT		
SITE:	MAIN STREET		
DWG TITLE:	PROPOSED WATERMAIN LAYOUT		
JOB NO.:	G0259	DWG NO.:	G0259-001
SCALES:	1:200@A3	ORIGINATOR:	P. FEENEY
DATE:	22-07-2024	CHECKED BY:	P. FEENEY