


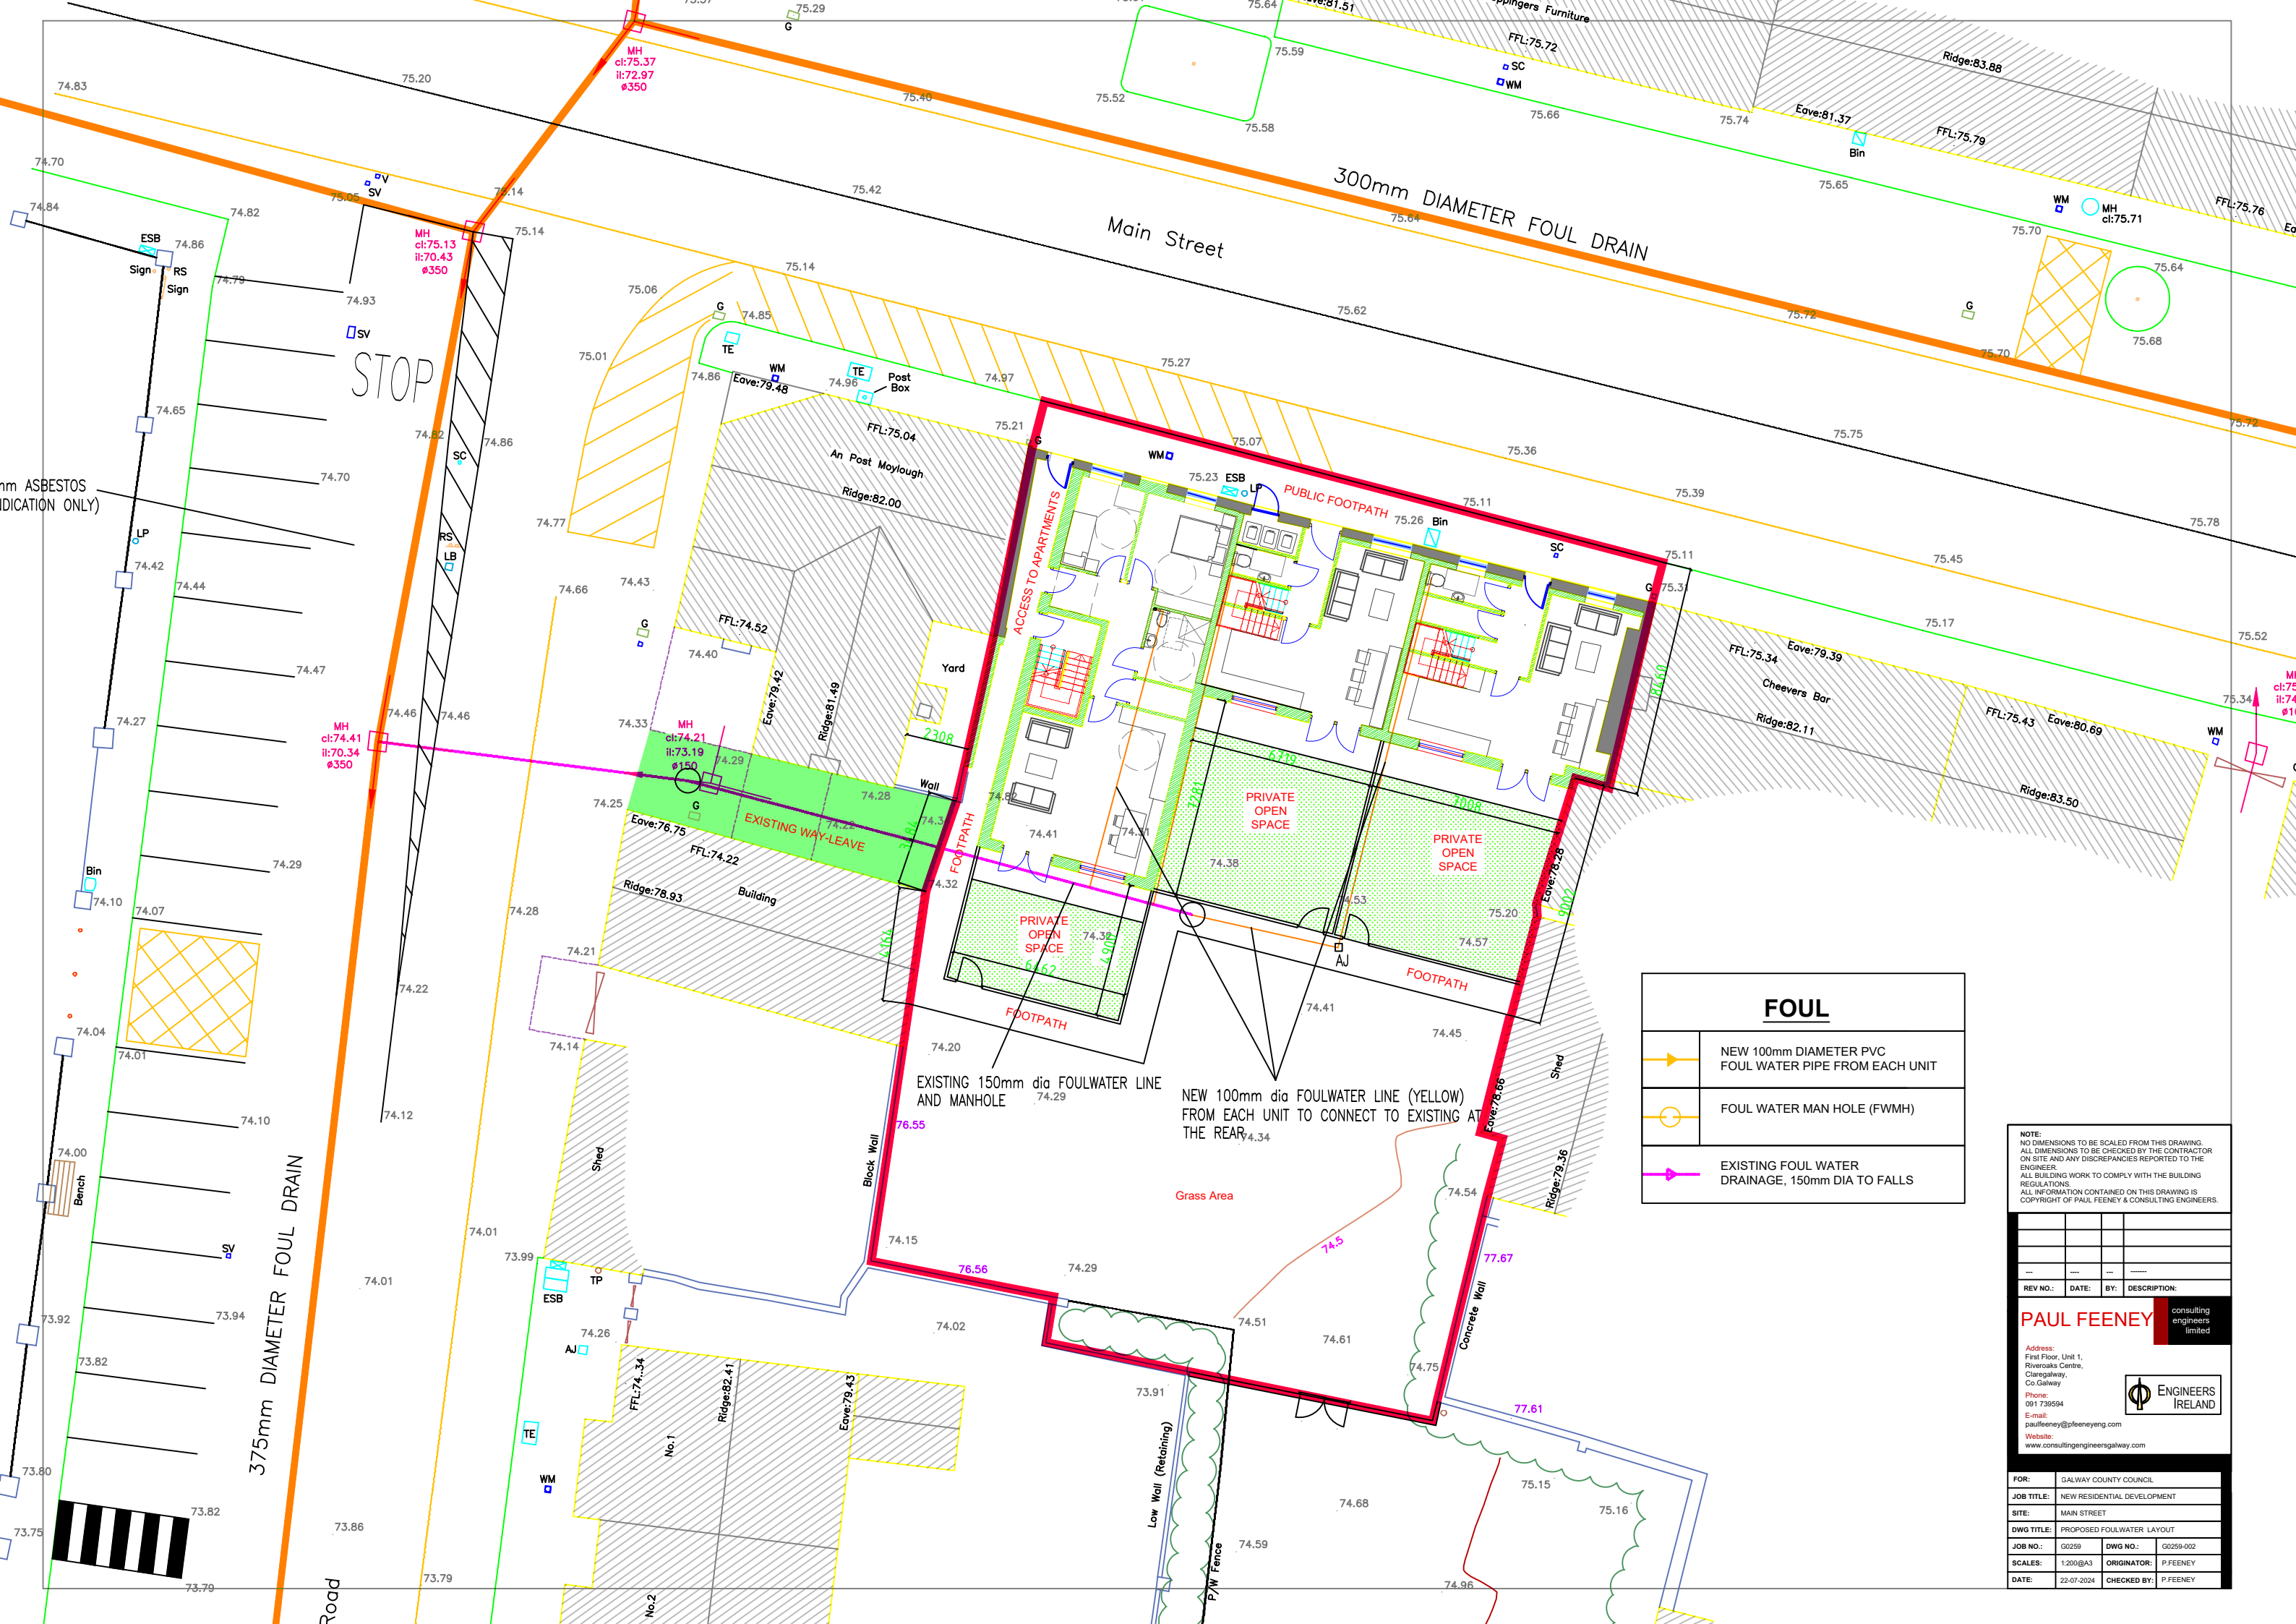

FOUL	
	NEW 100mm DIAMETER PVC FOUL WATER PIPE FROM EACH UNIT
	FOUL WATER MAN HOLE (FWMH)
	EXISTING FOUL WATER DRAINAGE, 150mm DIA TO FALLS

NOTE:
NO DIMENSIONS TO BE SCALED FROM THIS DRAWING.
ALL DIMENSIONS TO BE CHECKED BY THE CONTRACTOR
ON SITE AND ANY DISCREPANCIES REPORTED TO THE
ENGINEER.
ALL BUILDING WORK TO COMPLY WITH THE BUILDING
REGULATIONS.
ALL INFORMATION CONTAINED ON THIS DRAWING IS
COPYRIGHT OF PAUL FEENEY & CONSULTING ENGINEERS.

REV NO.:	DATE:	BY:	DESCRIPTION:
PAUL FEENEY consulting engineers limited			
Address: First Floor, Unit 1, Riverside Centre, Claregalway, Co. Galway			
Phone: 091 739594			
E-mail: paulfeeney@pfeeneyeng.com			
Website: www.consultingengineersgalway.com			

ENGINEERS IRELAND

FOR:	GALWAY COUNTY COUNCIL
JOB TITLE:	NEW RESIDENTIAL DEVELOPMENT
SITE:	MAIN STREET
DWG TITLE:	PROPOSED FOULWATER LAYOUT
JOB NO.:	G0259
DWG NO.:	G0259-002
SCALES:	1:200@A3
ORIGINATOR:	P.FEENEY
DATE:	22-07-2024
CHECKED BY:	P.FEENEY