


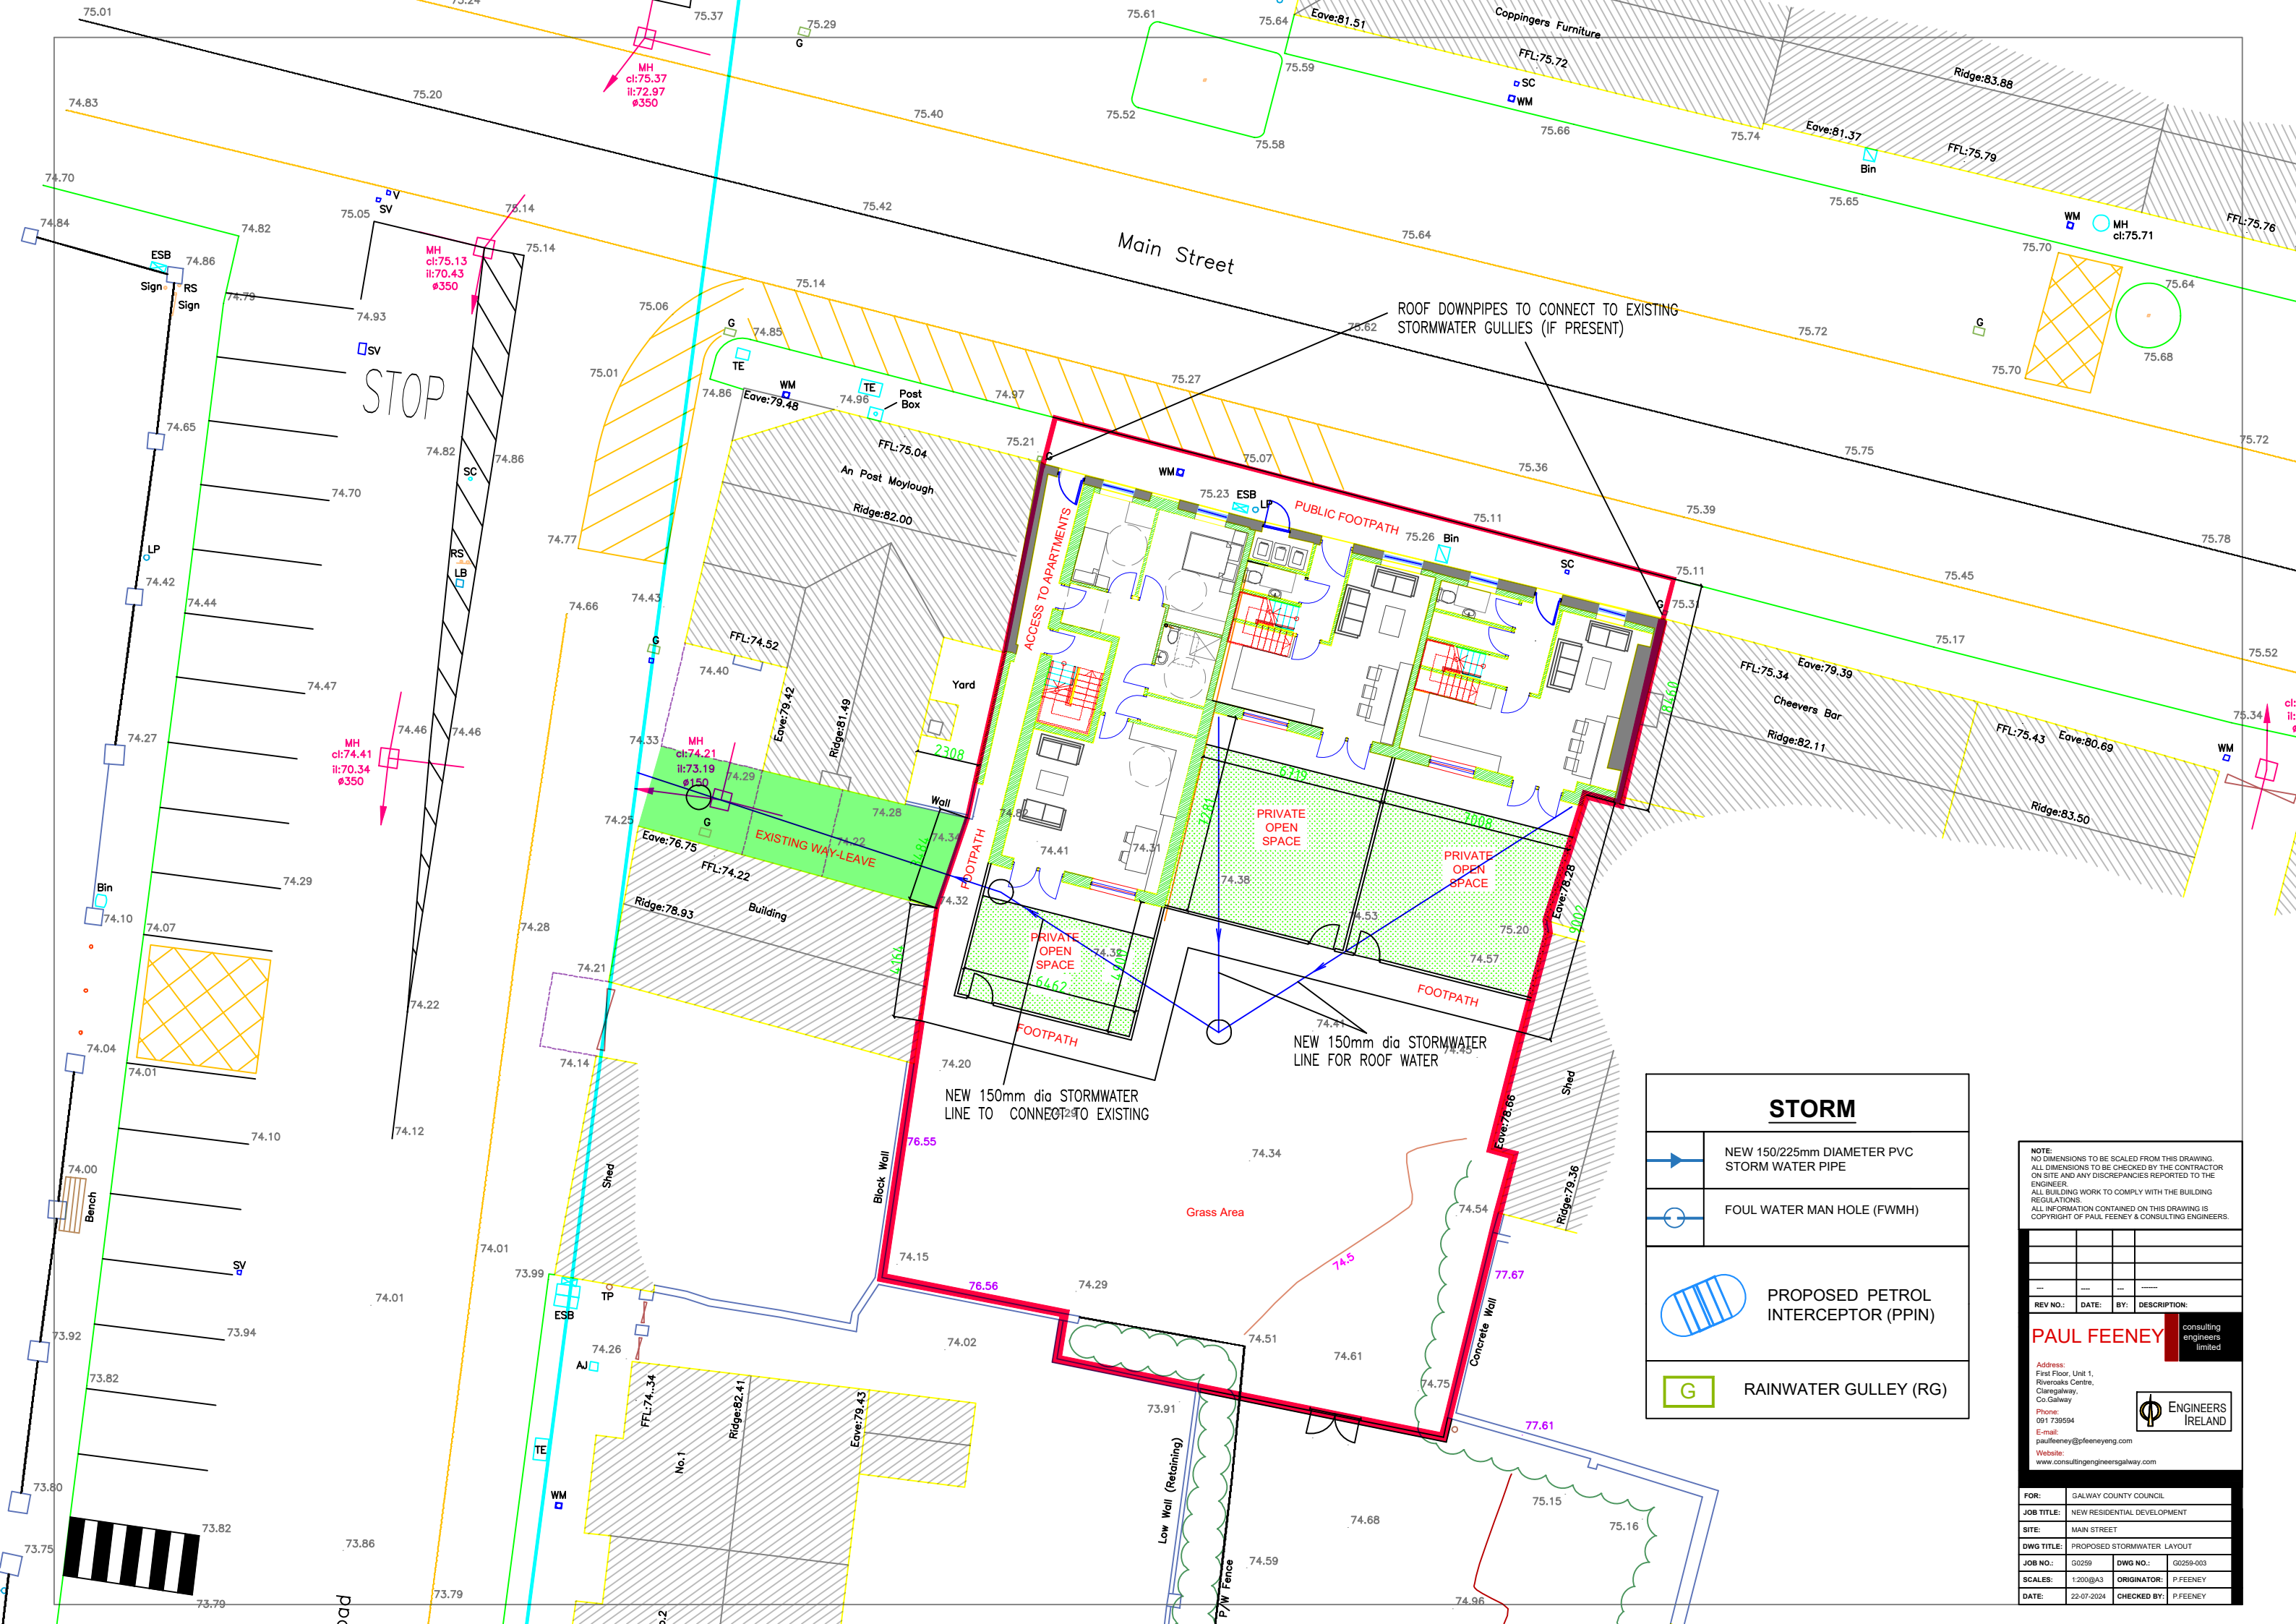



NEW 150/225mm DIAMETER PVC
STORM WATER PIPE

FOUL WATER MAN HOLE (FWMH)



PROPOSED PETROL
INTERCEPTOR (PPIN)



RAINWATER GULLEY (RG)

NOTE:
NO DIMENSIONS TO BE SCALED FROM THIS DRAWING.
ALL DIMENSIONS TO BE CHECKED BY THE CONTRACTOR
ON SITE AND ANY DISCREPANCIES REPORTED TO THE
ENGINEER.
ALL BUILDING WORK TO COMPLY WITH THE BUILDING
REGULATIONS.
ALL INFORMATION CONTAINED ON THIS DRAWING IS
COPYRIGHT OF PAUL FEENEY & CONSULTING ENGINEERS.

REV NO.:	DATE:	BY:	DESCRIPTION:

PAUL FEENEY
consulting
engineers
limited

Address:
First Floor, Unit 1,
Riverside Centre,
Claregalway,
Co. Galway
Phone:
091 739594
E-mail:
paulfeeney@pfeeneyeng.com
Website:
www.consultingengineersgalway.com



ENGINEERS
IRELAND

FOR:	GALWAY COUNTY COUNCIL		
JOB TITLE:	NEW RESIDENTIAL DEVELOPMENT		
SITE:	MAIN STREET		
DWG TITLE:	PROPOSED STORMWATER LAYOUT		
JOB NO.:	G0259	DWG NO.:	G0259-003
SCALE:	1:200@A3	ORIGINATOR:	P.FEENEY
DATE:	22-07-2024	CHECKED BY:	P.FEENEY