


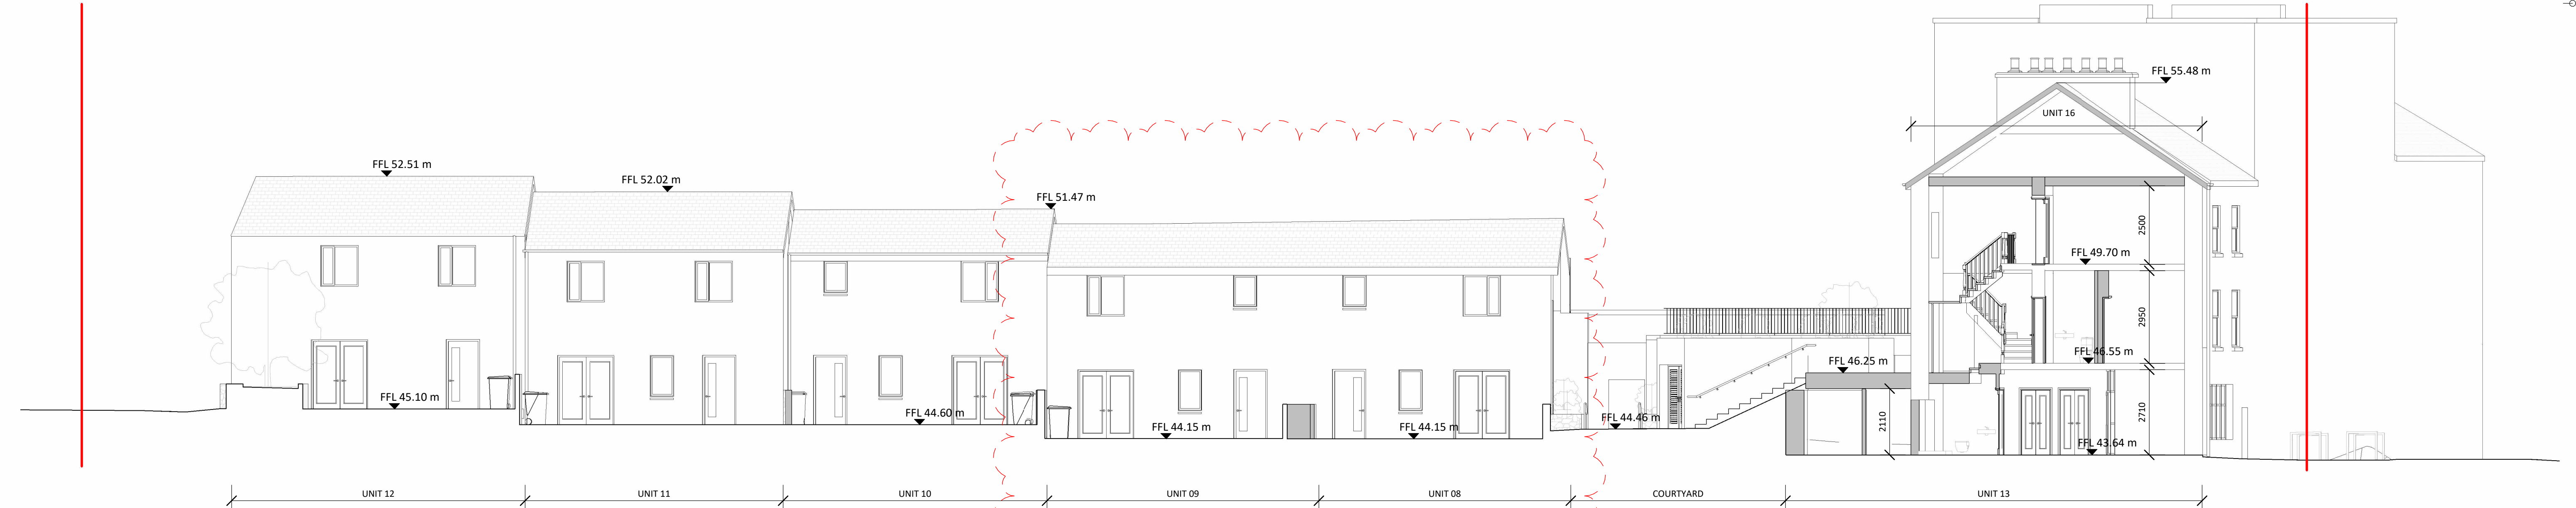

1 GA_NE Courtyard Elevation
1 : 100



2 GA_SW Courtyard Elevation
1 : 100

NOTE: All proposed levels are indicative only and might be subjected to adjustments at detail design stage.

0 0.5 1 1.5 2 3 4 5 Metres
Scale 1:100

REVISION	DATE	DESCRIPTION	DRN	CHKD	ISSUED
1	24/07/25	Amendments resulting from STRUCT ENG.	YN	OBFA	ALL

Check all dimensions on site and notify of all and any discrepancies. Do not scale off this drawing. All drawings to be read in conjunction with Architects Specification and all relevant contract documents. This drawing should be printed in colour for clarity. This drawing and its content are copyright to OBFA Architects Ltd. This drawing shall not be copied, reproduced or otherwise used without the prior consent of OBFA Architects Ltd. No third party may take reliance on any aspect of this document without prior consent of OBFA Architects Ltd. REV 2.4 June 2022

P:\obfa_2022\2209_GCC_DUNLO_HILL_BALLINASLOE_HOUSING_(JUNE22)\0_BIM\02_WIP\PART8-FSC-DAC
REVIT\2209-OBFA-ZZ-XX-M3-A-0003_Part 8-FSC-DAC.rvt

O'BF_A
ARCHITECTS
1 Johnson Place D02 HW58 Ireland
www.obfa.ie +353 (0)1 685 4586

2209-OBFA-XX-ZZ-DR-A-2027

GA_COURTYARD ELEVATIONS

25/07/2024 11:27:14

DUNLO HILL

1 PL

SCALE SHEET
1:100 A1

DRAWN CHECKED
SDV/LH CMG

OBFA PROJECT NUMBER

2209

CLIENT

GCC