

730975 N

730950 N

730925 N

730900 N

730875 N


584975 E

585000 E

730975 N

730900 N


730875 N

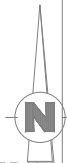

LEGEND :			
Survey Point	+	Stormwater	□ ○
Fencing	—	Foul Water	□ ○
Gate	—	Sluice Valve	SV
Building / Structure	—	Fire hydrant	FN
Wall	—	Water Meter	WM
Road Edge	—	Contour	—
Kerbed Road	—	Telecom Pole	—
Vegetation	—	Light Pole	—
Tree Spread	—	ESB Pole	—
Tree Trunk	—	Overhead ESB	—
Path / Track	—	Overhead Telecom	—
Banking / Drain	—		
		Survey Point Level	100.00
		Roof Point Level	200.00
		Digitised OSI data:	—
		Folio Setout:	—
		Detail	—
		Overhead Detail	—
		Window	—
		Door	—
		Structural H Beam	—
		Setout Coordinate	—




Client:	Survey Type:	Drawing No:	Project No.	Project Location:		
OBFA Architects	Topographic	Keyplan	KG22210	Dunlo Hill, Ballinasloe, Co. Galway		
Horizontal Datum:	Level Datum:	Scale:	Surveyed By:	Survey Finish Date:	Drafted By:	Issue Date:
Irish Transverse Mercator	Malin Head Datum	1:500 A3	KD	23/09/2022	KD	18/10/2022
Survey Notes:						
- Heights are referenced to OSGM15 - There were large areas of dense vegetation/other materials on this site that would need to be cleared before surveying accurately - Any boundaries shown may not define the legal boundary between properties. - It is strongly recommended that a CCTV/GPR survey is undertaken in order to locate any underground services that are not visible/accessible from the surface. - Please report any anomalies to the KGSS office for rectification.			Modifications		Date	Rev.
Thomas Street, Castlebar, Co. Mayo, Ireland, F23 H978. Tel : +353 (0) 94 901 0103 - Email : info@kgss.ie - Web : www.kgss.ie						
Topographic Services		Engineering Surveying		Legal Mapping		Monitoring Solutions

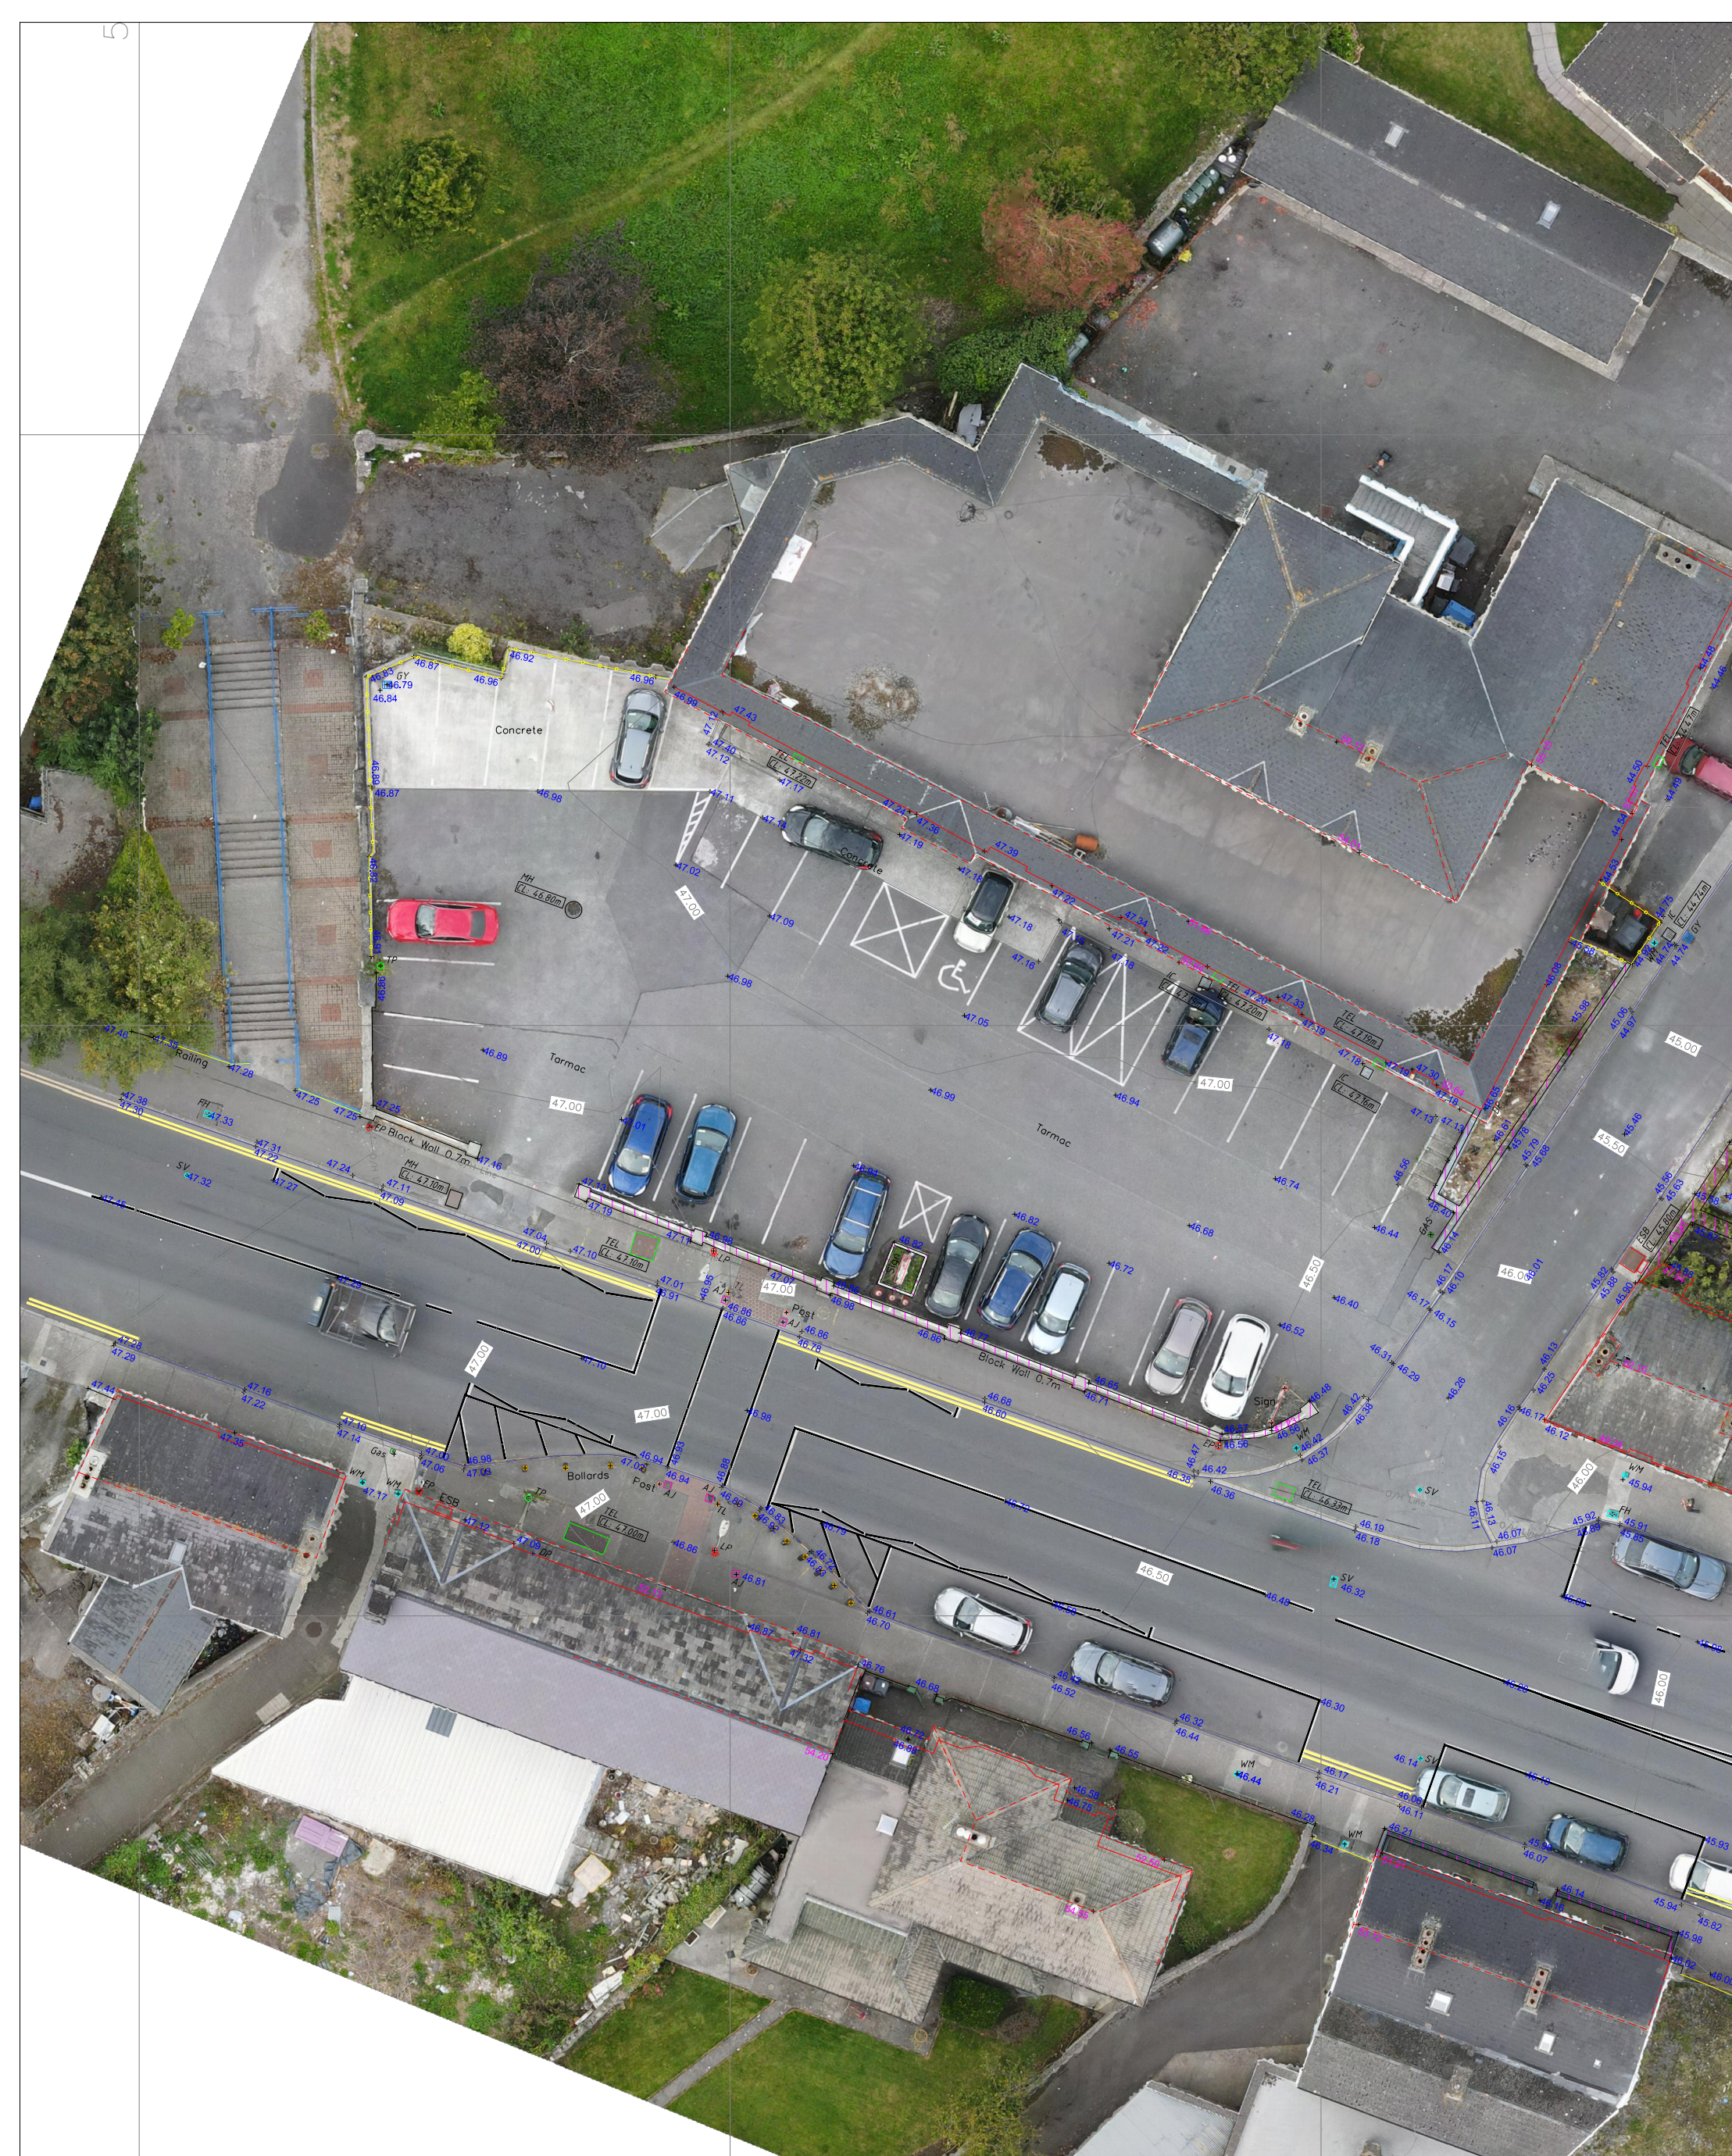

LEGEND :

Survey Point		Stormwater		Survey Point Level	100.00
Fencing Gate		Foul Water		Roof Point Level	200.00
Building / Structure		Sluice Valve		Digitised OSI data:	-----
Wall		Fire hydrant		Folio Setout:	
Road Edge		Water Meter		Detail	
Kerbed Road		Contour		Overhead Detail	-----
Vegetation		Telecom Pole		Window	
Tree Spread		Light Pole		Door	
Tree Trunk		ESB Pole		Structural H Beam	
Path / Track	-----	Overhead ESB		Setout Coordinate	
Banking / Drain		Overhead Telecom			

S/O Pts:
E: 100.00
N: 100.00

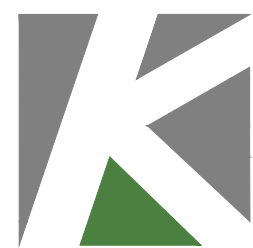

KGSS
Geo Spatial Solutions:

Client: OBFA Architects	Survey Type: Topographic	Drawing No: (1)	Project No. KG22210		Project Location: Dunlo Hill, Ballinasloe, Co. Galway		
Horizontal Datum: Irish Transverse Mercator	Level Datum: Malin Head Datum	Scale: 1:250 A3	Surveyed By: KD	Survey Finish Date: 23/09/2022		Drafted By: KD	Issue Date: 18/10/2022
Survey Notes:							

Thomas Street, Castlebar, Co. Mayo, Ireland, F23 H978. Tel : +353 (0) 94 901 0103 - Email : info@kgss.ie - Web : www.kgss.ie

Topographic Services | Engineering Surveying | Legal Mapping | Monitoring Solutions



LEGEND :			
Survey Point	+	Stormwater	□
Fencing	—	Foul Water	□
Building / Structure	—	Sluice Valve	□
Wall	—	Fire hydrant	□
Road Edge	—	Water Meter	□
Kerbed Road	—	Contour	—
Vegetation	—	Telecom Pole	□
Tree Spread	—	Light Pole	□
Tree Trunk	—	ESB Pole	□
Path / Track	—	Overhead ESB	—
Banking / Drain	—	Overhead Telecom	—
Survey Point Level	100.00	Roof Point Level	200.00
Digitised OSI data:	—	Folio Setout:	—
Detail	—	Window	—
Overhead Detail	—	Door	—
Structural H Beam	—	Setout Coordinate	—



Client:		Survey Type:		Drawing No.:		Project No.:		Project Location:			
OBFA Architects		Topographic		(2)		KG22210		Dunlo Hill, Ballinasloe, Co. Galway			
Horizontal Datum:		Level Datum:		Scale:		Surveyed By:		Survey Finish Date:			
Irish Transverse Mercator		Malin Head Datum		1:250 A3		KD		23/09/2022			
								Drafted By:			
								KD			
								Issue Date:			
								18/10/2022			
Survey Notes:											
- Heights are referenced to OSGM15 - There were large areas of dense vegetation/other materials on this site that would need to be cleared before surveying accurately - Any boundaries shown may not define the legal boundary between properties. - It is strongly recommended that a CCTV/GPR survey is undertaken in order to locate any underground services that are not visible/accessible from the surface. - Please report any anomalies to the KGSS office for rectification.						Modifications			Date		Rev.
Thomas Street, Castlebar, Co. Mayo, Ireland, F23 H978. Tel : +353 (0) 94 901 0103 - Email : info@kgss.ie - Web : www.kgss.ie											
Topographic Services			Engineering Surveying			Legal Mapping		Monitoring Solutions			

