


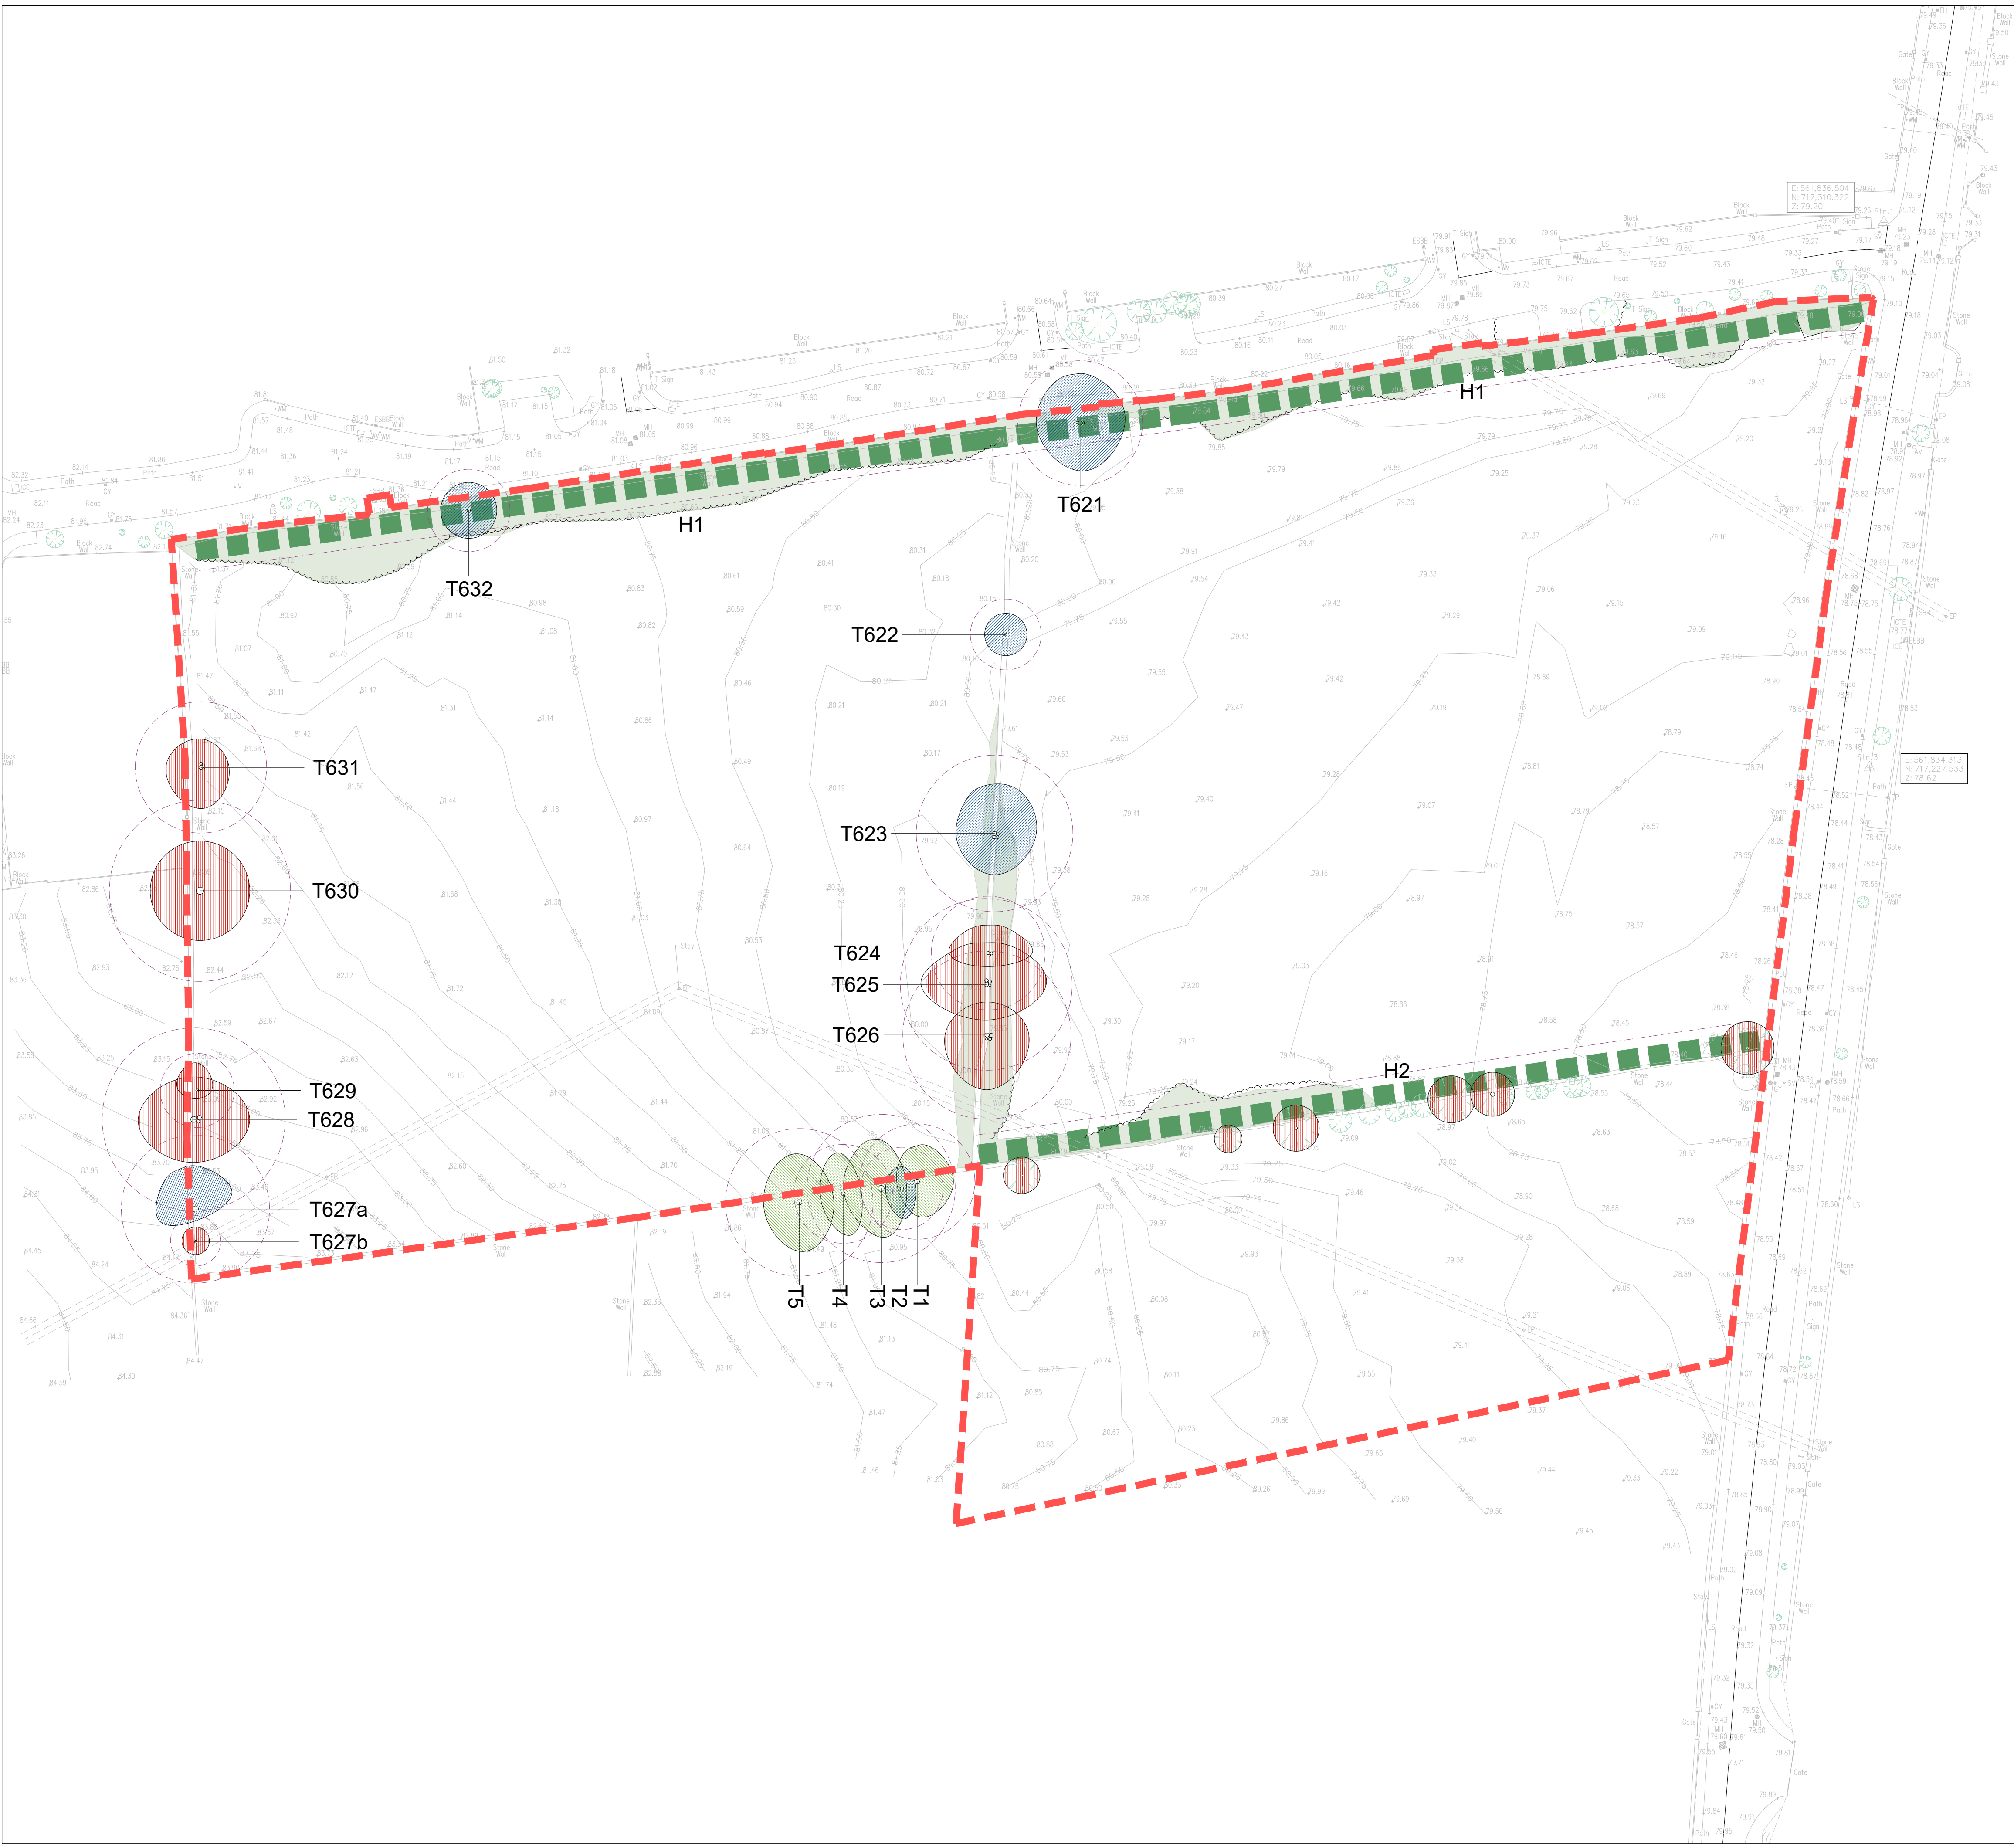

LEGEND

CLASS A INDIVIDUAL TREE
(HIGH QUALITY -
RETENTION HIGHLY DESIRABLE)

CLASS B INDIVIDUAL TREE
(MODERATE QUALITY -
RETENTION DESIRABLE)

CLASS C INDIVIDUAL TREE
(LOW QUALITY -
RETENTION OPTIONAL)

CLASS U INDIVIDUAL TREE
(RECOMMEND REMOVAL)

TREE GROUPS
(COLOUR REPRESENTING
GROUP CLASSIFICATION)

HEDGEROW

SCRUB VEGETATION

CALCULATED ROOT
PROTECTION AREA (RPA)

SURVEY AREA


NOTE:

THIS DRAWING IS PRODUCED IN COLOUR,
MONOCHROME VERSIONS SHALL NOT BE
RELIED UPON.

REV	DATE	AMENDMENT
-----	------	-----------

CUNNANE STRATTON REYNOLDS
LAND PLANNING & DESIGN

GALWAY OFFICE
ARDAONG, BALLYTRASNA, TUAM, CO GALWAY
email: galwayinfo@csrlandplan.ie
www.csrlandplan.ie

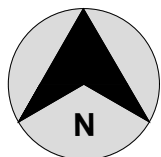

PROJECT: COSMONA, LOUGHREA, CO GALWAY.	DATE:	JUNE 2022
	SCALE:	1:500@A1
	DRAWN: CHECKED:	KM KM
	DRAWING NO:	22190_T_101

DRAWING:
CLASSIFICATION & CONSTRAINTS