


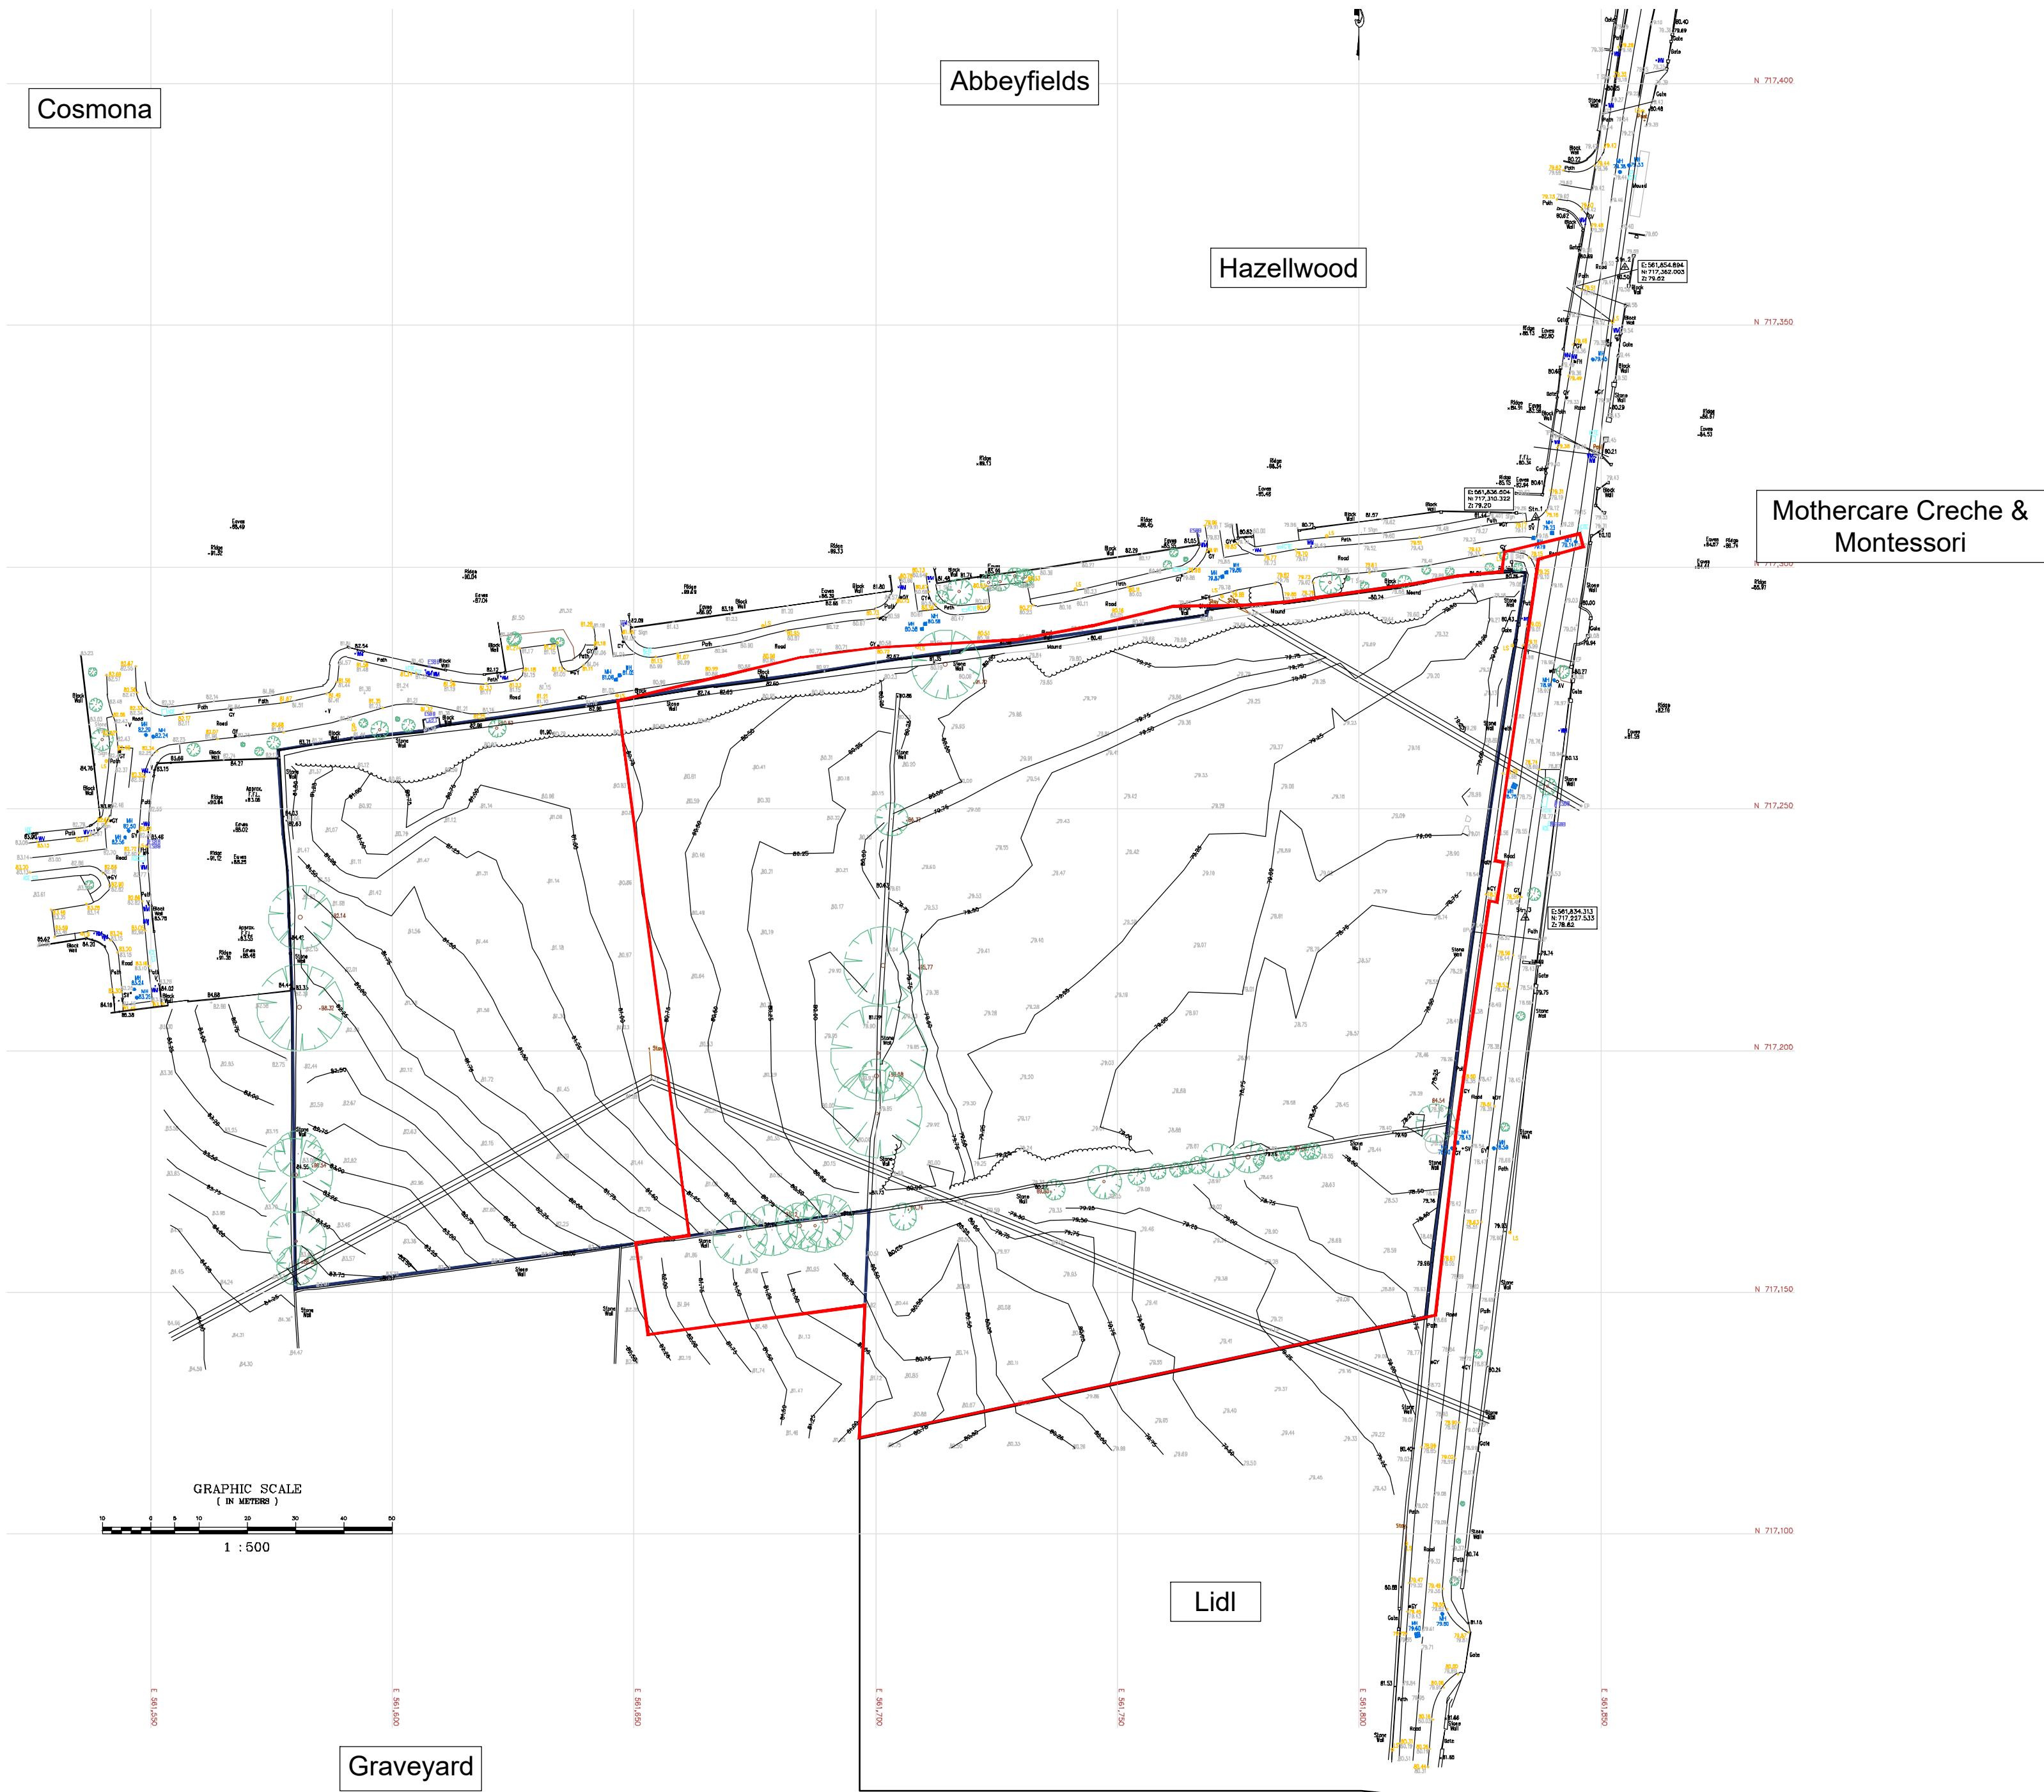

SITE SURVEY
(Scale 1:1000)

- NOTES:
1. All levels are relative to Ordnance Datum Malin Head
 2. 50m sq grid relative to Irish Transverse Mercator co-ordinate reference system
 3. Contours are at 0.25m intervals

SYMBOL LEGEND			
TP	Telecom Pole	EP	ESB Pole
LS	Lamp Standard	TL	Traffic Light
Sign	Sign	T Sign	Traffic Sign
Camera	Camera	B	Ballard
Stay	Stay	Post	Post
Light	Light	Bn	Bn
Gas Box	Gas Box	Gas	Gas
Telecom Duct	Telecom Duct	ESB Duct	ESB Duct
Telecom Box	Telecom Box	ESB Box	ESB Box
Cable TV Duct	Cable TV Duct	Service	Service
Fire Hydrant	Fire Hydrant	Earth Rod	Earth Rod
Manhole & Cover Level	Manhole & Cover Level	Armstrong Junction	Armstrong Junction
Gully	Gully	Drain	Drain
Tree	Tree	Bush/Shrub	Bush/Shrub
Gate	Gate	Pipe	Pipe
AV	Air Valve	Sluice Valve	Sluice Valve
Water Valve	Water Valve	Water Meter	Water Meter
Valve	Valve	Spot Height	Spot Height
Ridge Height	Ridge Height	Eaves Height	Eaves Height
Finished Floor Level	Finished Floor Level	Roof Height	Roof Height
Coping Height	Coping Height	Boundary Height	Boundary Height


LINE TYPE LEGEND			
Wall	Building	Plinth	Plinth
Footpath	Step	Mound	Mound
Concrete Edge	Hedge	Flower Bed	Flower Bed
Fence	Telecom Line	Road	Road
Centerline of Trees	Contour Major	Contour Minor	Contour Minor
Drain/River	Bottom of Bank	Top of Bank	Top of Bank
ESB Line	Yellow Line	White Line	White Line

Control Surveys
land and building surveys

Innovation Works, National Technology Park, Plassey, Castletroy, Limerick.
Tel: 061 546982 | Mob: 087 269112 | Email: clan@controlsurveys.ie
Website: www.controlsurveys.ie

- Topographical Surveys
- Measured Building Surveys
- Legal Mapping
- As Built Surveys
- GPS Surveys
- Setting Out

LEGEND:	
—	SUBJECT SITE OUTLINED IN RED
—	LAND IN OWNERSHIP OF APPLICANT OUTLINED IN BLUE

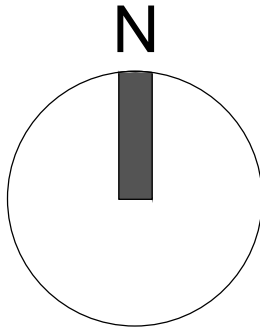

PLANNING



Rev	Description	By	Date
1	Issue for Planning	VH	2024-09-01
VH VINCENT HANNON ARCHITECTS E: info@vha.ie www.vha.ie			
Galway: Suite 4 Clach Mhíle, Dublin Road, Galway, H91 V9YE Sligo: 2nd Floor Hanson Building, Doonagh Park Road, Sligo, F91 P7N2 Dublin: 81 Amiens Street, Dublin 1, D01 N2F5 T: 091 483 934 T: 071 915 0022 T: 01 876 4600			
Client: Galway County Council		Scale: 1:1000 @ A1	
Project: Proposed Residential Development at Cosmona, Loughrea, Co. Galway.		Drawing Description: Site Survey	
Status: PLANNING	Drawing No: 240026-DR-VHA-AR-002	Rev: -	
Date: September 2024	Drawn by: WS	Checked by: EM	