


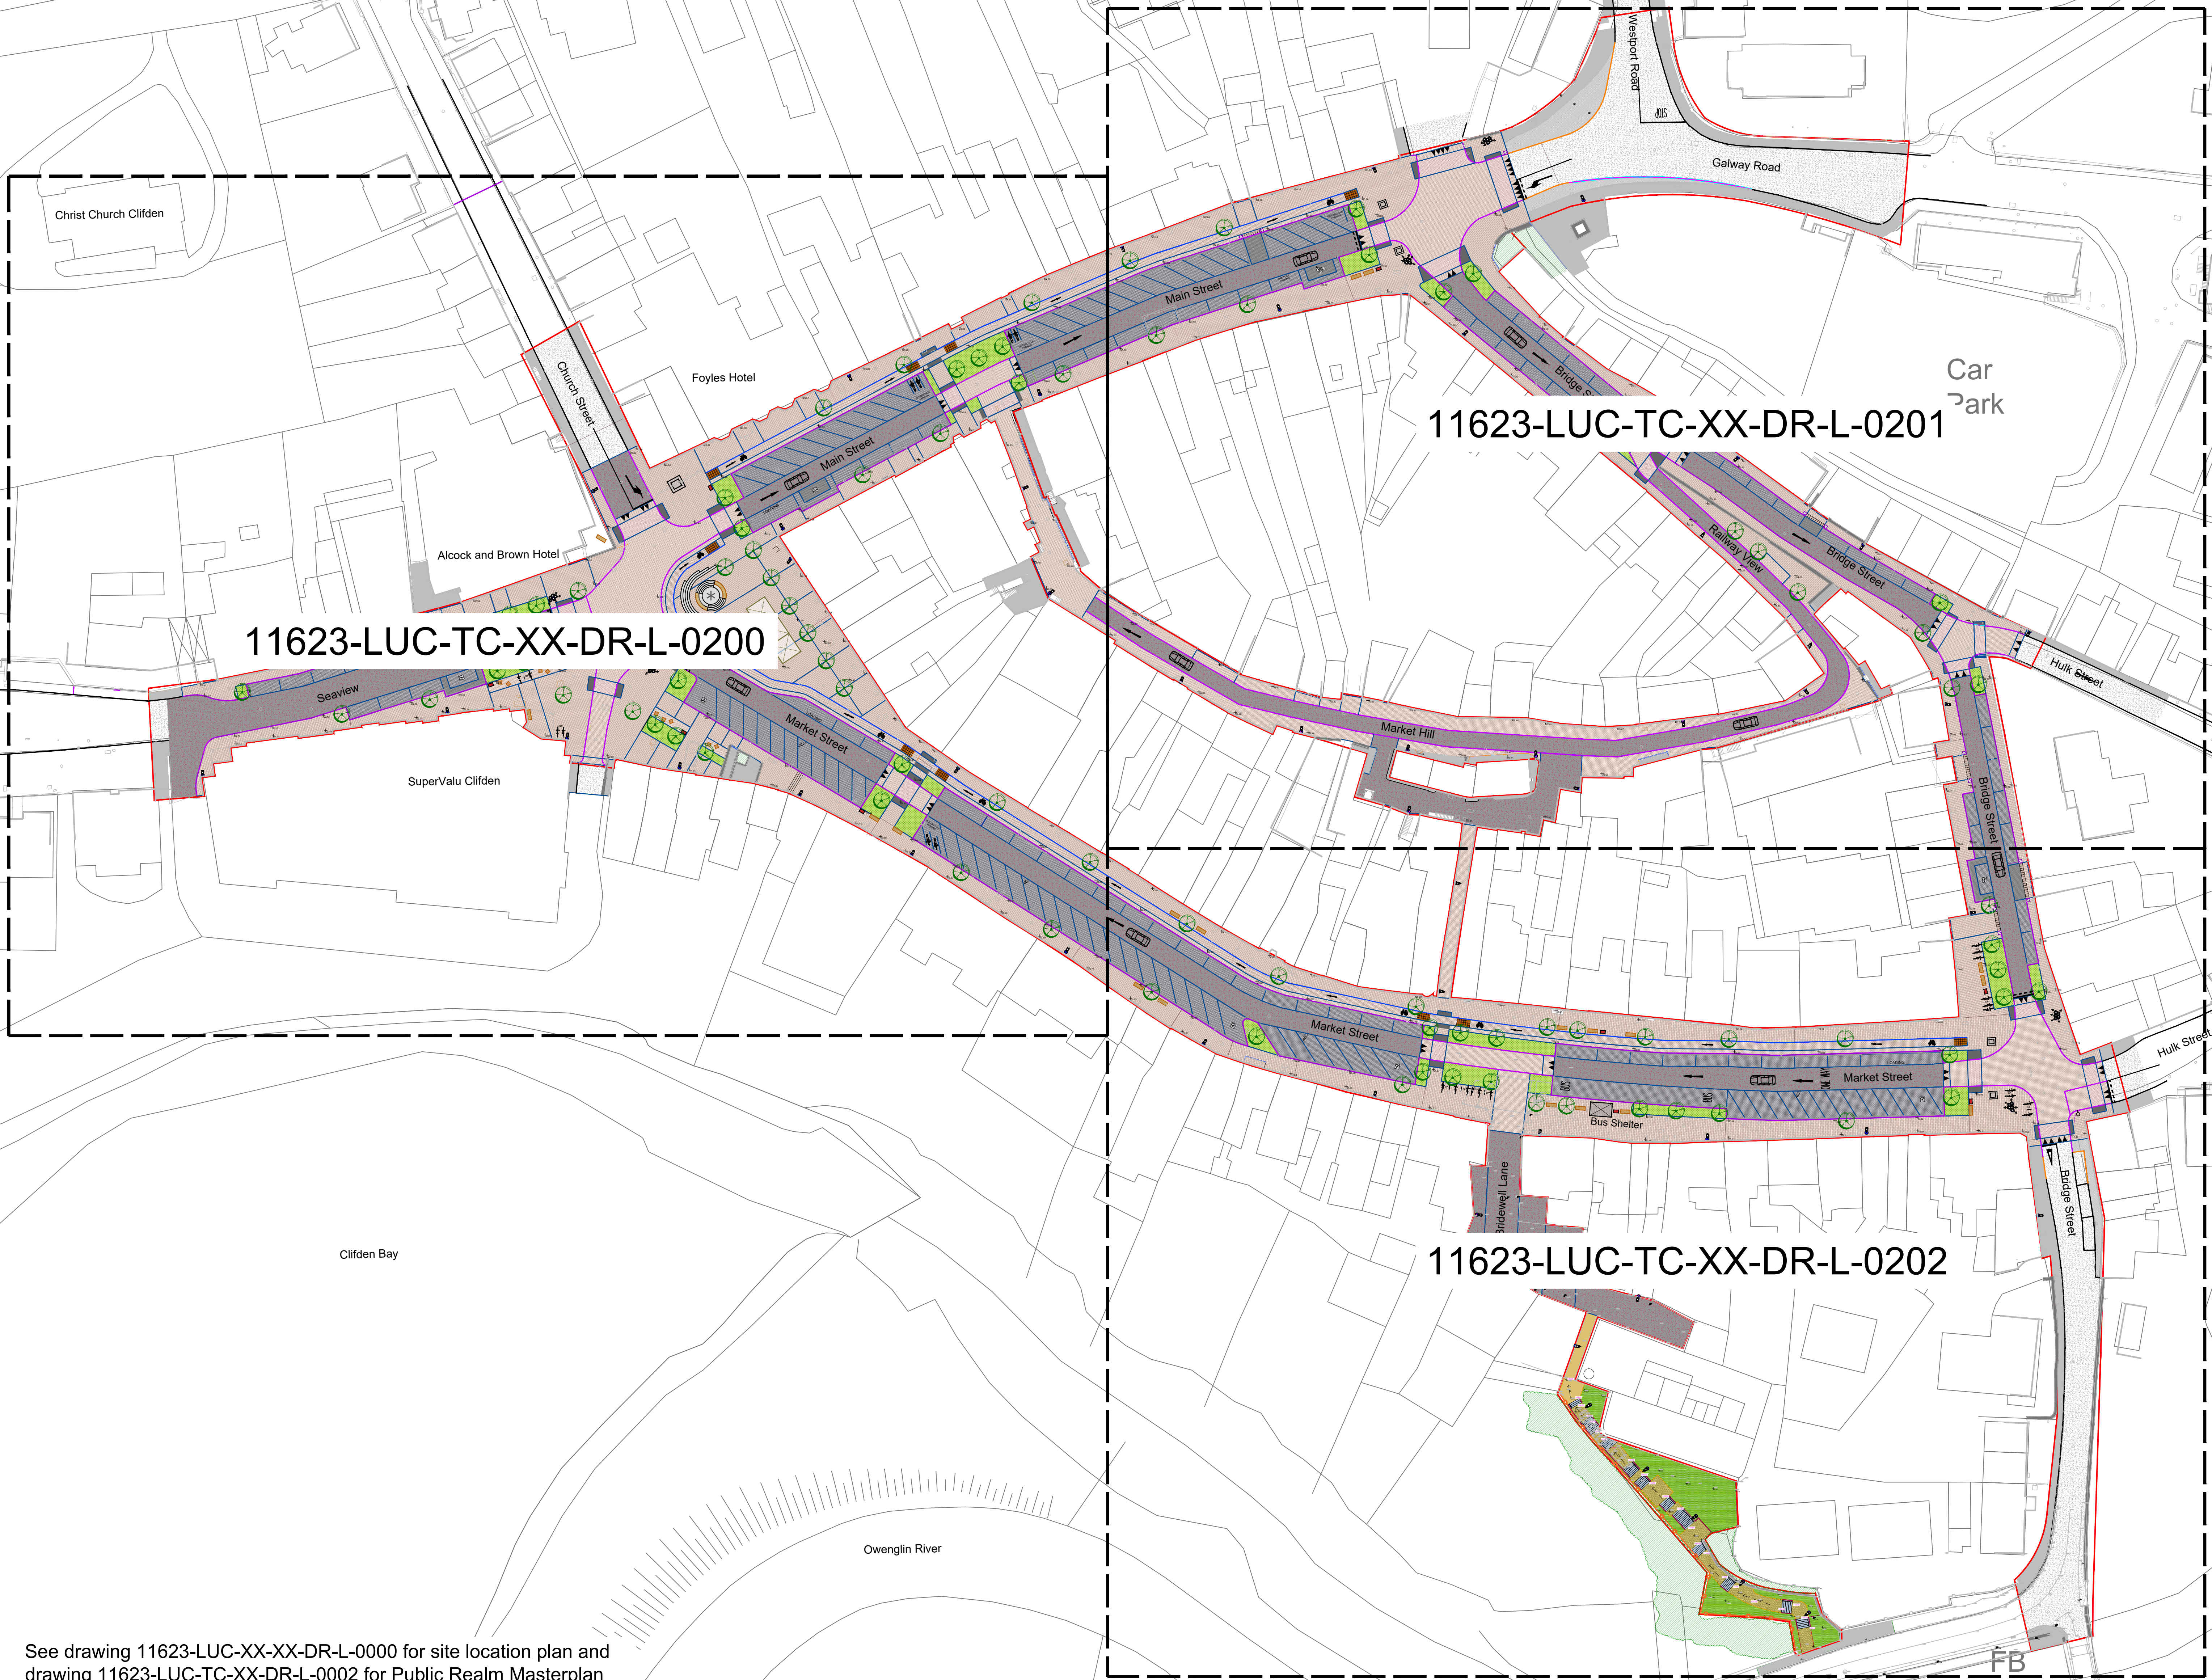

See drawing 11623-LUC-XX-XX-DR-L-0000 for site location plan and drawing 11623-LUC-TC-XX-DR-L-0002 for Public Realm Masterplan