



11632_LUC_BR_XX_DR_L_200A

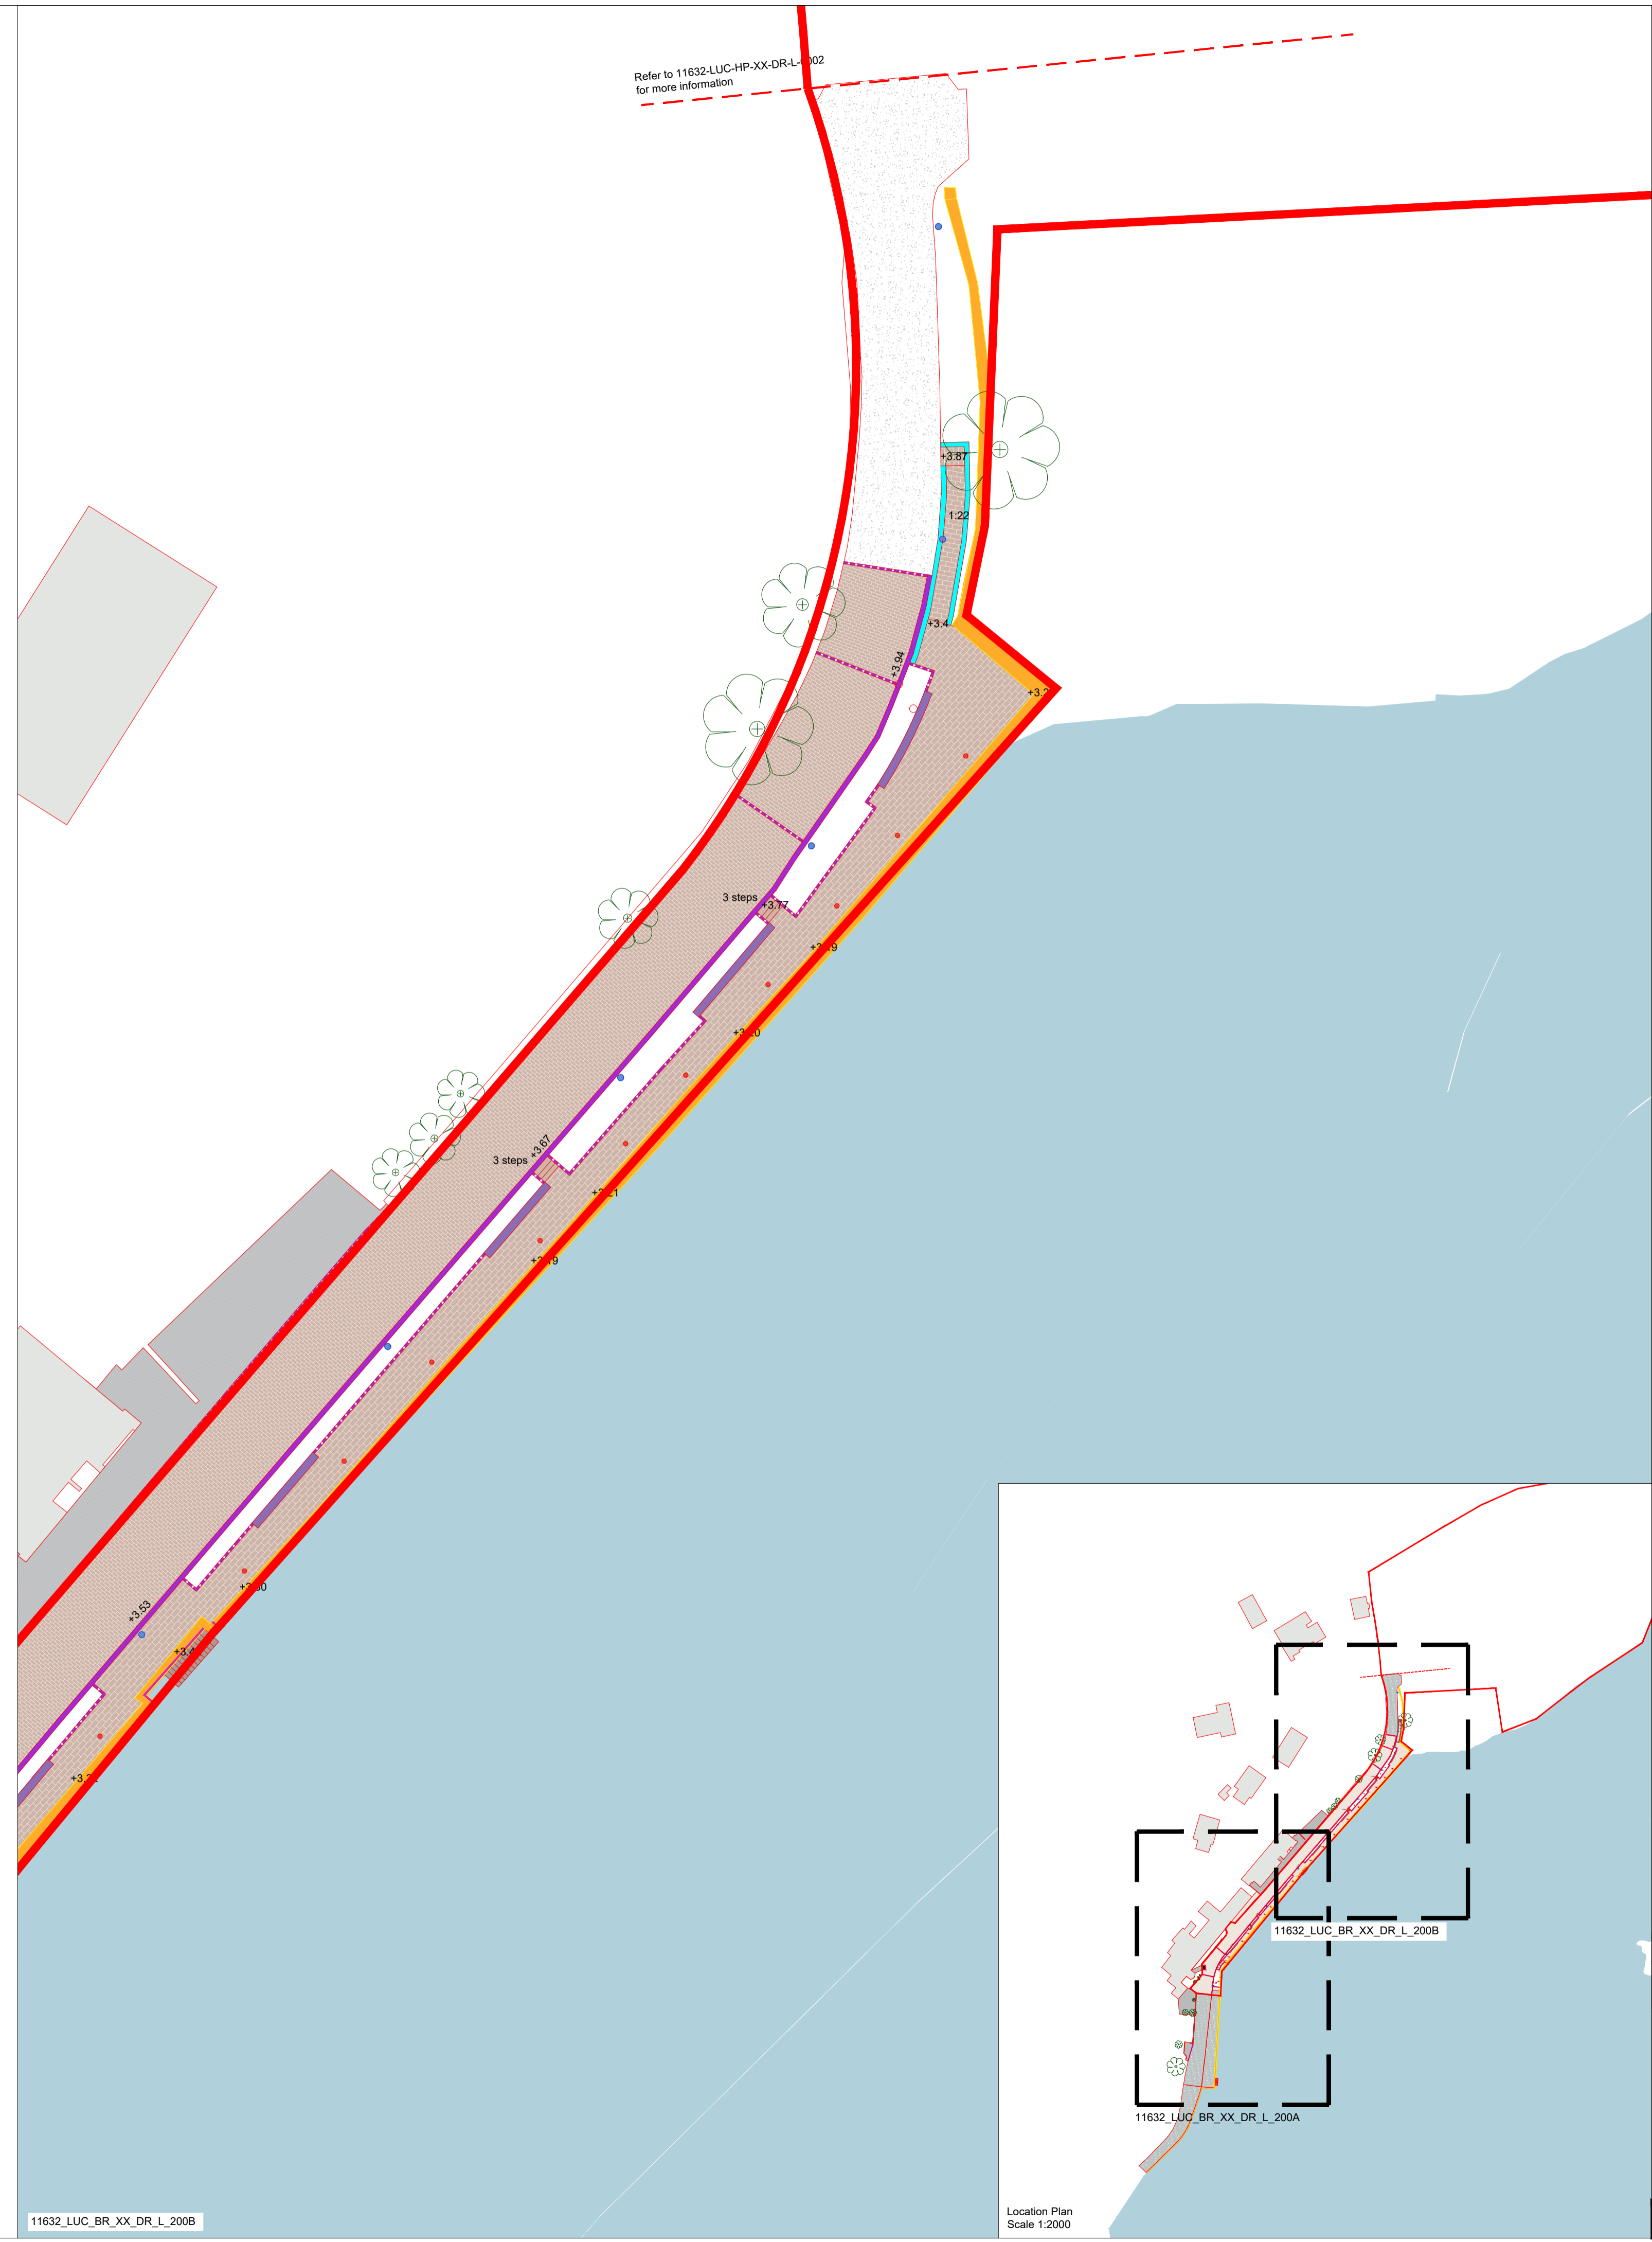

11632_LUC_BR_XX_DR_L_200B

Refer to 11632-LUC-HP-XX-DR-L-002 for more information

- LEGEND**
- Paving**
 - Natural Stone Setts (Shared Surface)
 - Natural Stone Paving (Pedestrian Footways)
 - Natural Stone Feature Paving
 - Natural Stone Steps
 - Kerbs**
 - Natural Stone Drainage Channel
 - Natural Stone Kerb
 - Furniture**
 - Stone Edge / Wall
 - Natural Stone Seating
 - Mooring Bollard
 - Lighting Column
 - Galvanised and Powder Coated Railing
 - Existing Features**
 - Existing Surfacing
 - Existing Quay Wall -Repaired and made good
 - Existing Sandstone Paving
 - Existing Telescope
 - Existing Utilities
 - Existing Boundary Wall -Repaired and made good where necessary
 - Existing Hard Landscape -Retained and protected from damage during works
 - Existing Water Access Steps -Repaired and made good
 - Existing Planting -Retained and protected from damage during works
 - Development Boundary**

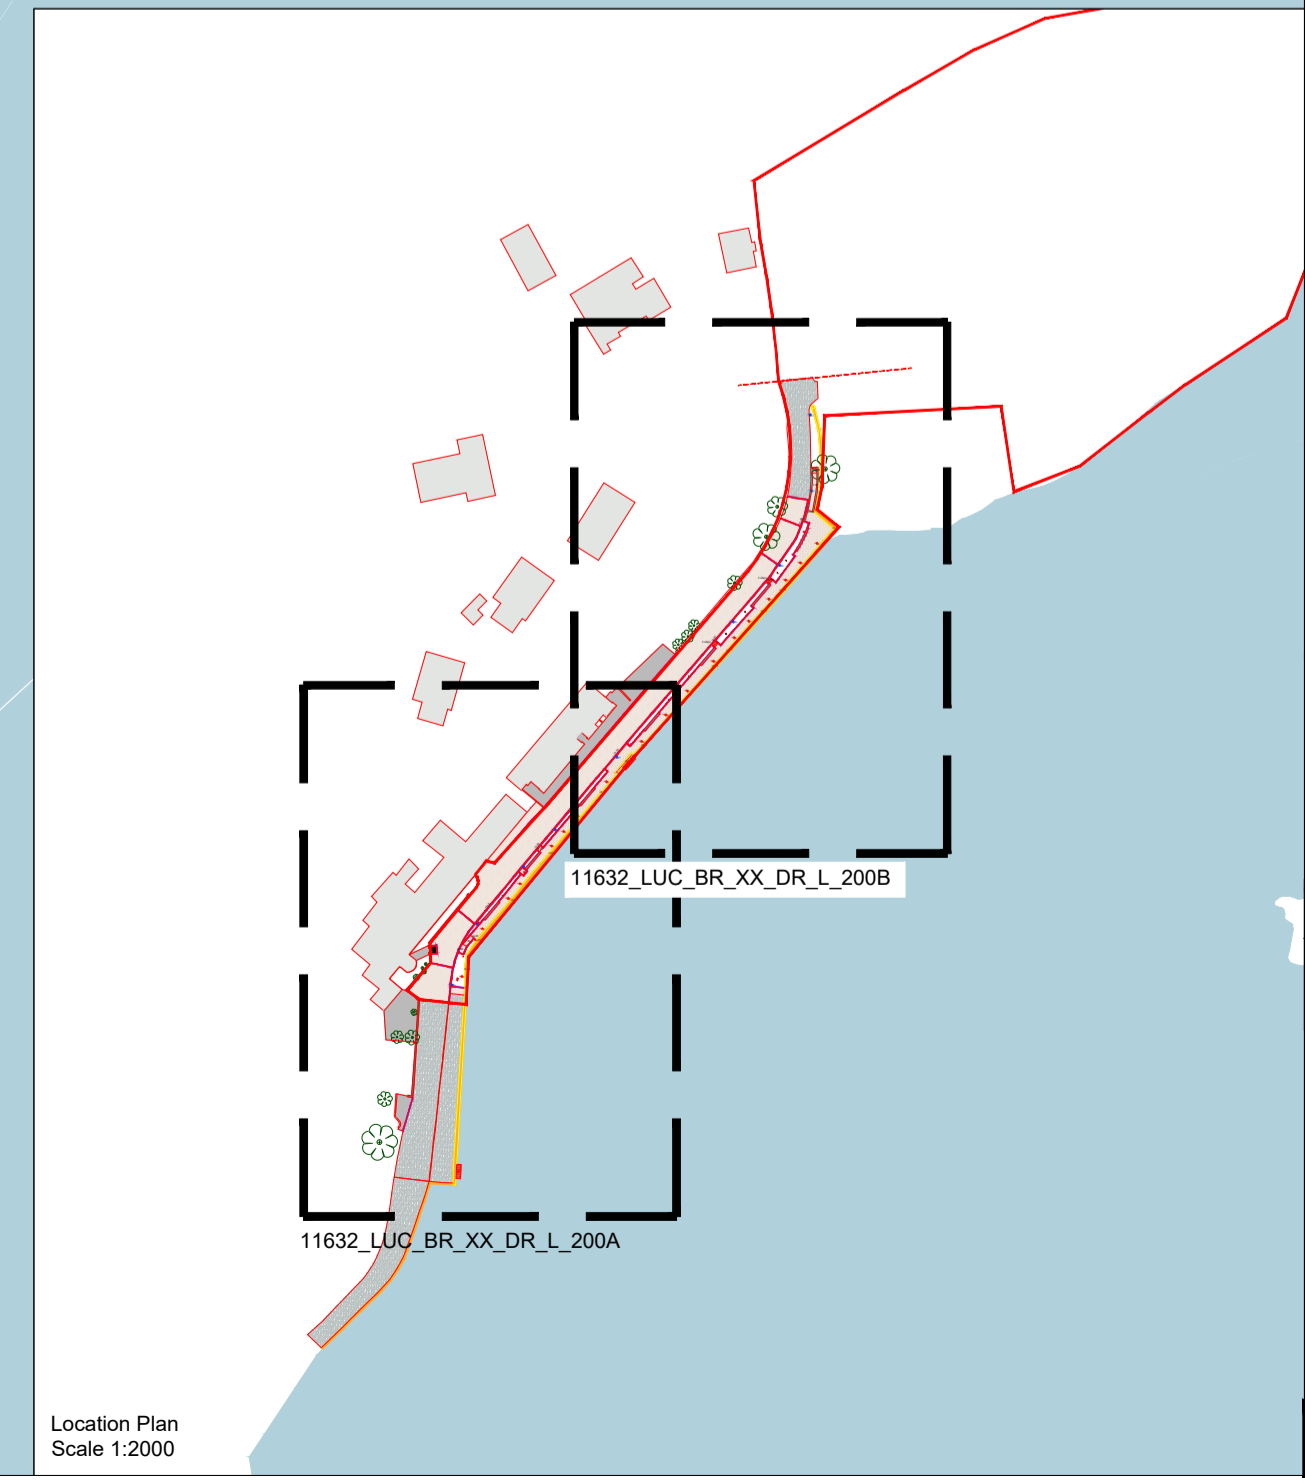

Location Plan Scale 1:2000

P01	06.06.24	For planning	BN	LS	TJ
Rev	Date	Description	Dim	CRN	App
Scale 1:250					
Do not scale from this drawing All dimensions are to be verified on site © Drawing & design copyright LUC					
LUC		www.landuse.co.uk			
Project Clifden Town Centre Enhancement Projects					
Client Galway County Council					
LUC Job Nr 11632					
Scale @A1 1:250					
Status S2					
Drawing Title Beach Road Quay Hard Landscape Proposals					
Drawing Nr 11632-LUC-BR-XX-DR-L-0200					Rev P01