


NO WORKING DIMENSIONS TO BE SCALED FROM DRAWINGS, USE WRITTEN DIMENSIONS ONLY. IMPERIAL DIMENSIONS IF SHOWN, ARE FOR ILLUSTRATIVE PURPOSES ONLY. CONTRACTORS MUST VERIFY ALL DIMENSIONS ON SITE BEFORE WORK COMMENCES. THIS DRAWING IS NOT FOR CONSTRUCTION PURPOSES UNLESS SPECIFICALLY STATED. THIS DRAWING & DESIGN IS COPYRIGHT AND THE PROPERTY OF GALWAY COUNTY COUNCIL. ALL CONTRACTORS AND SUB CONTRACTORS ARE RESPONSIBLE FOR ENSURING COMPLIANCE WITH CURRENT BUILDING REGULATIONS & CODES OF PRACTICE AND FOR TAKING AND CHECKING ALL DIMENSIONS & LEVELS ASSOCIATED WITH THE WORKS. ALL STRUCTURAL ELEMENTS OF THE PROPOSED WORKS MUST BE DESIGNED BY A STRUCTURAL ENGINEER AND BUILT IN ACCORDANCE WITH THEIR DETAILS & SPECIFICATIONS. IF THE DRAWINGS CONTAIN DISCREPANCIES IN RELATION TO OTHER RELEVANT DOCUMENTS, THIS SHALL BE BOUGHT TO THE ATTENTION OF THE CONSULTANTS. IF IN DOUBT ASK.®

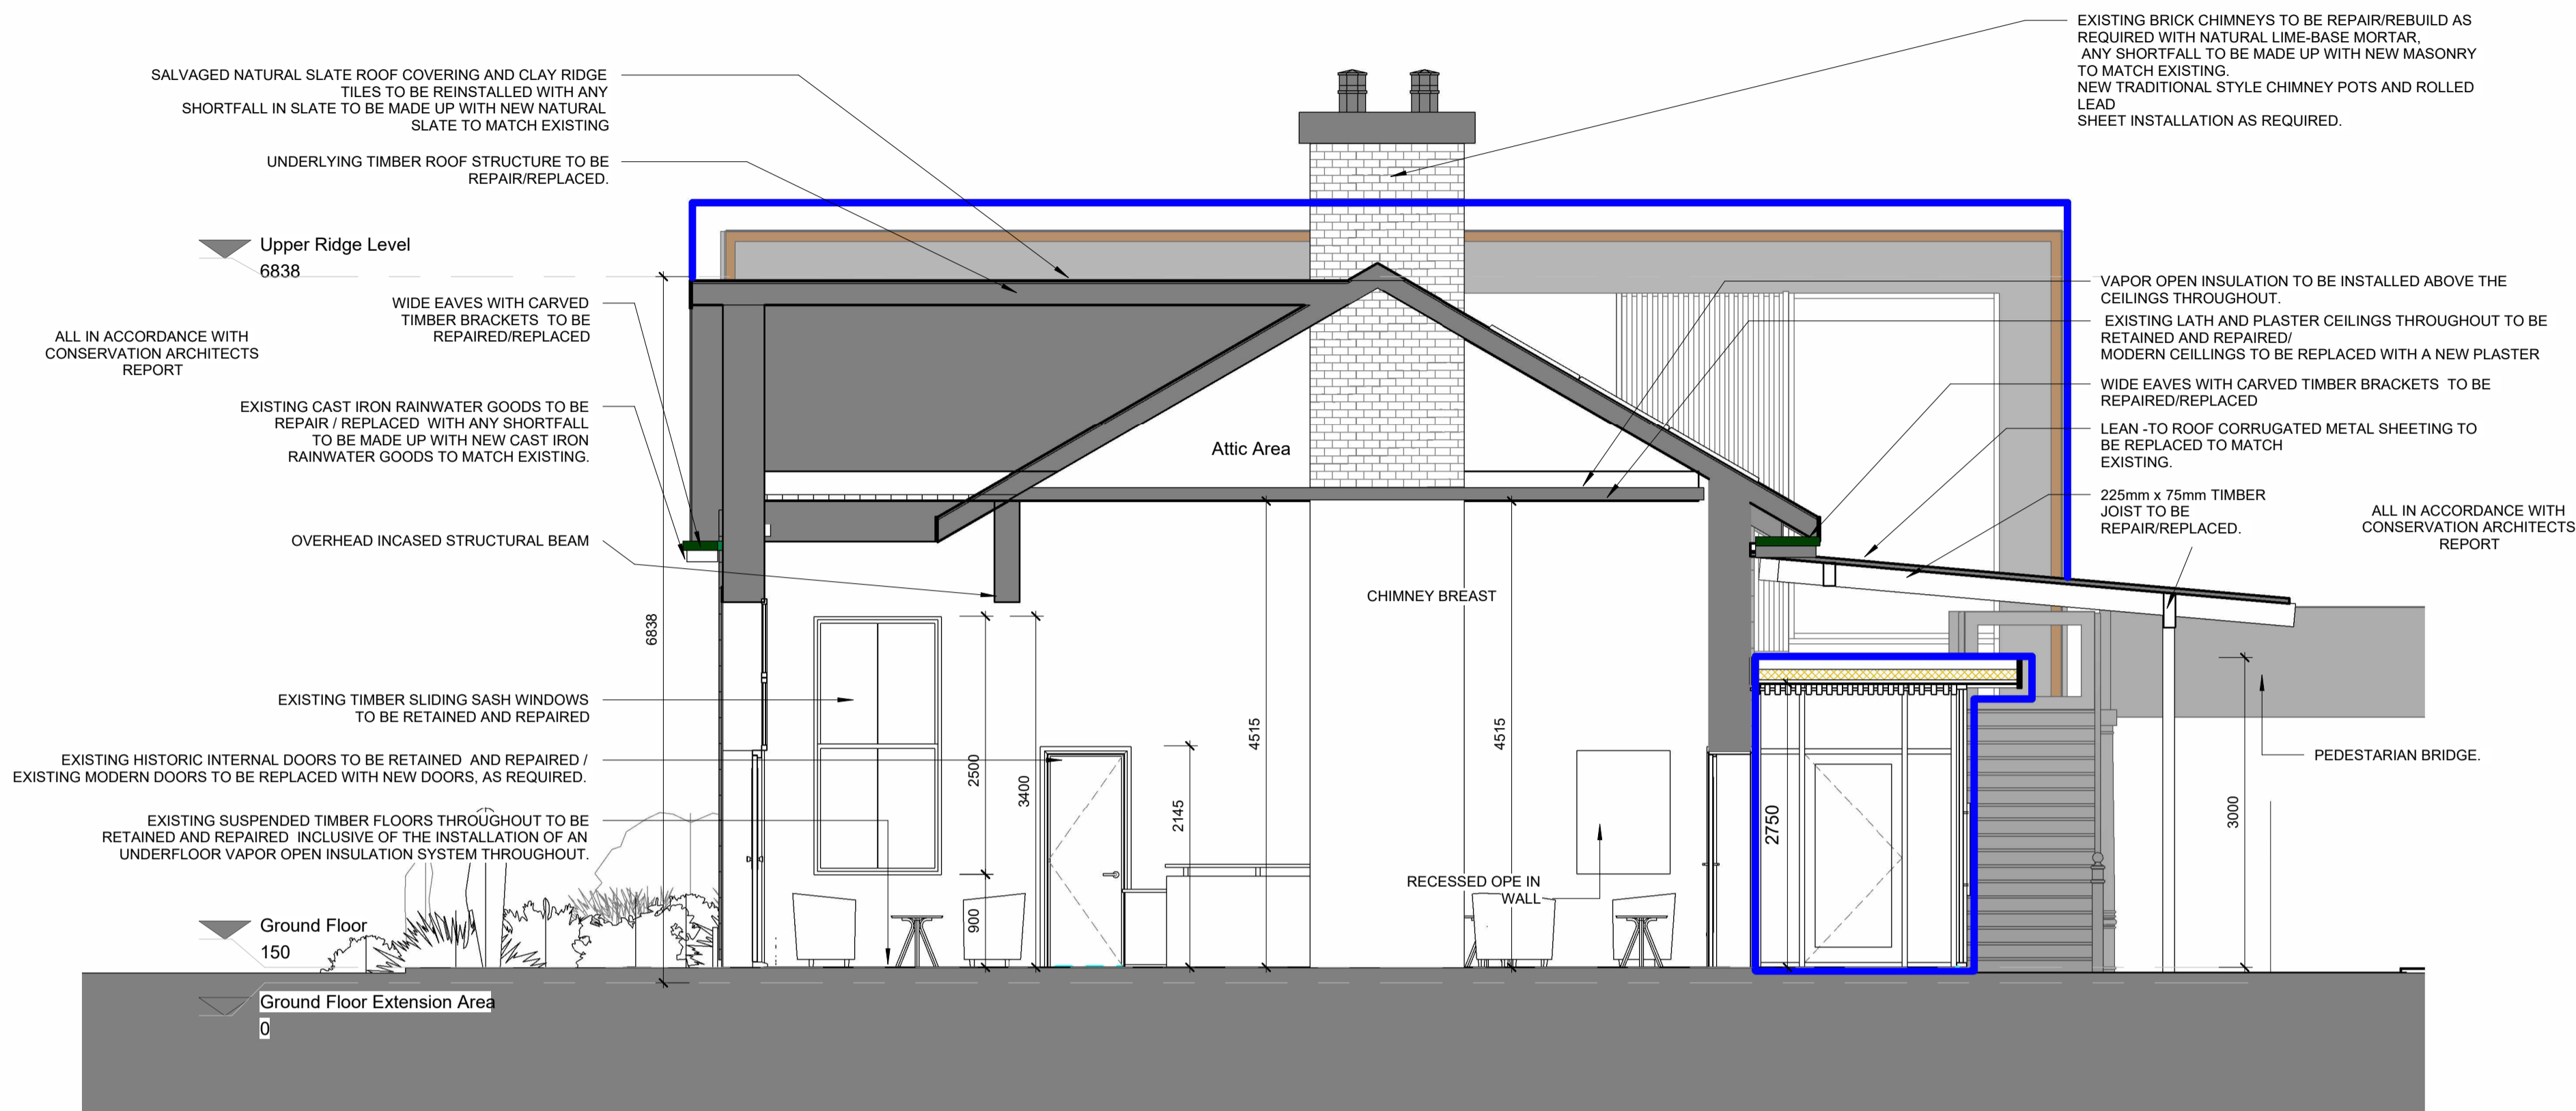

**13 Section 4-Proposed**  
1 : 50



**14 Section 5- Proposed**  
1 : 125

- EXISTING WALLS
- EXISTING POST 1990 EXTENSION
- PROPOSED WALLS
- PROPOSED EXTENSION OUTLINED THUS

Rev. No.	Date	By	Description



Regeneration Office,  
Dept. of Enterprise Rural & Community Development,  
Galway County Council,  
Áras an Chontae,  
Prospect Hill,  
Galway

Phone: +353 (0)91-509000

PROJECT:	Proposed Dev. at Tuam Station Building		
DRAWING TITLE:	Sections		
DWG. NO.:	TUAMSB-XXX-DR-AR-GCC-2002		
JOB NO.:	TUAM SB	DRAWN BY:	MM
SCALE:	As indicated	CHECKED:	J.P.O'C
DATE:	28.03.2025	REVISION:	