


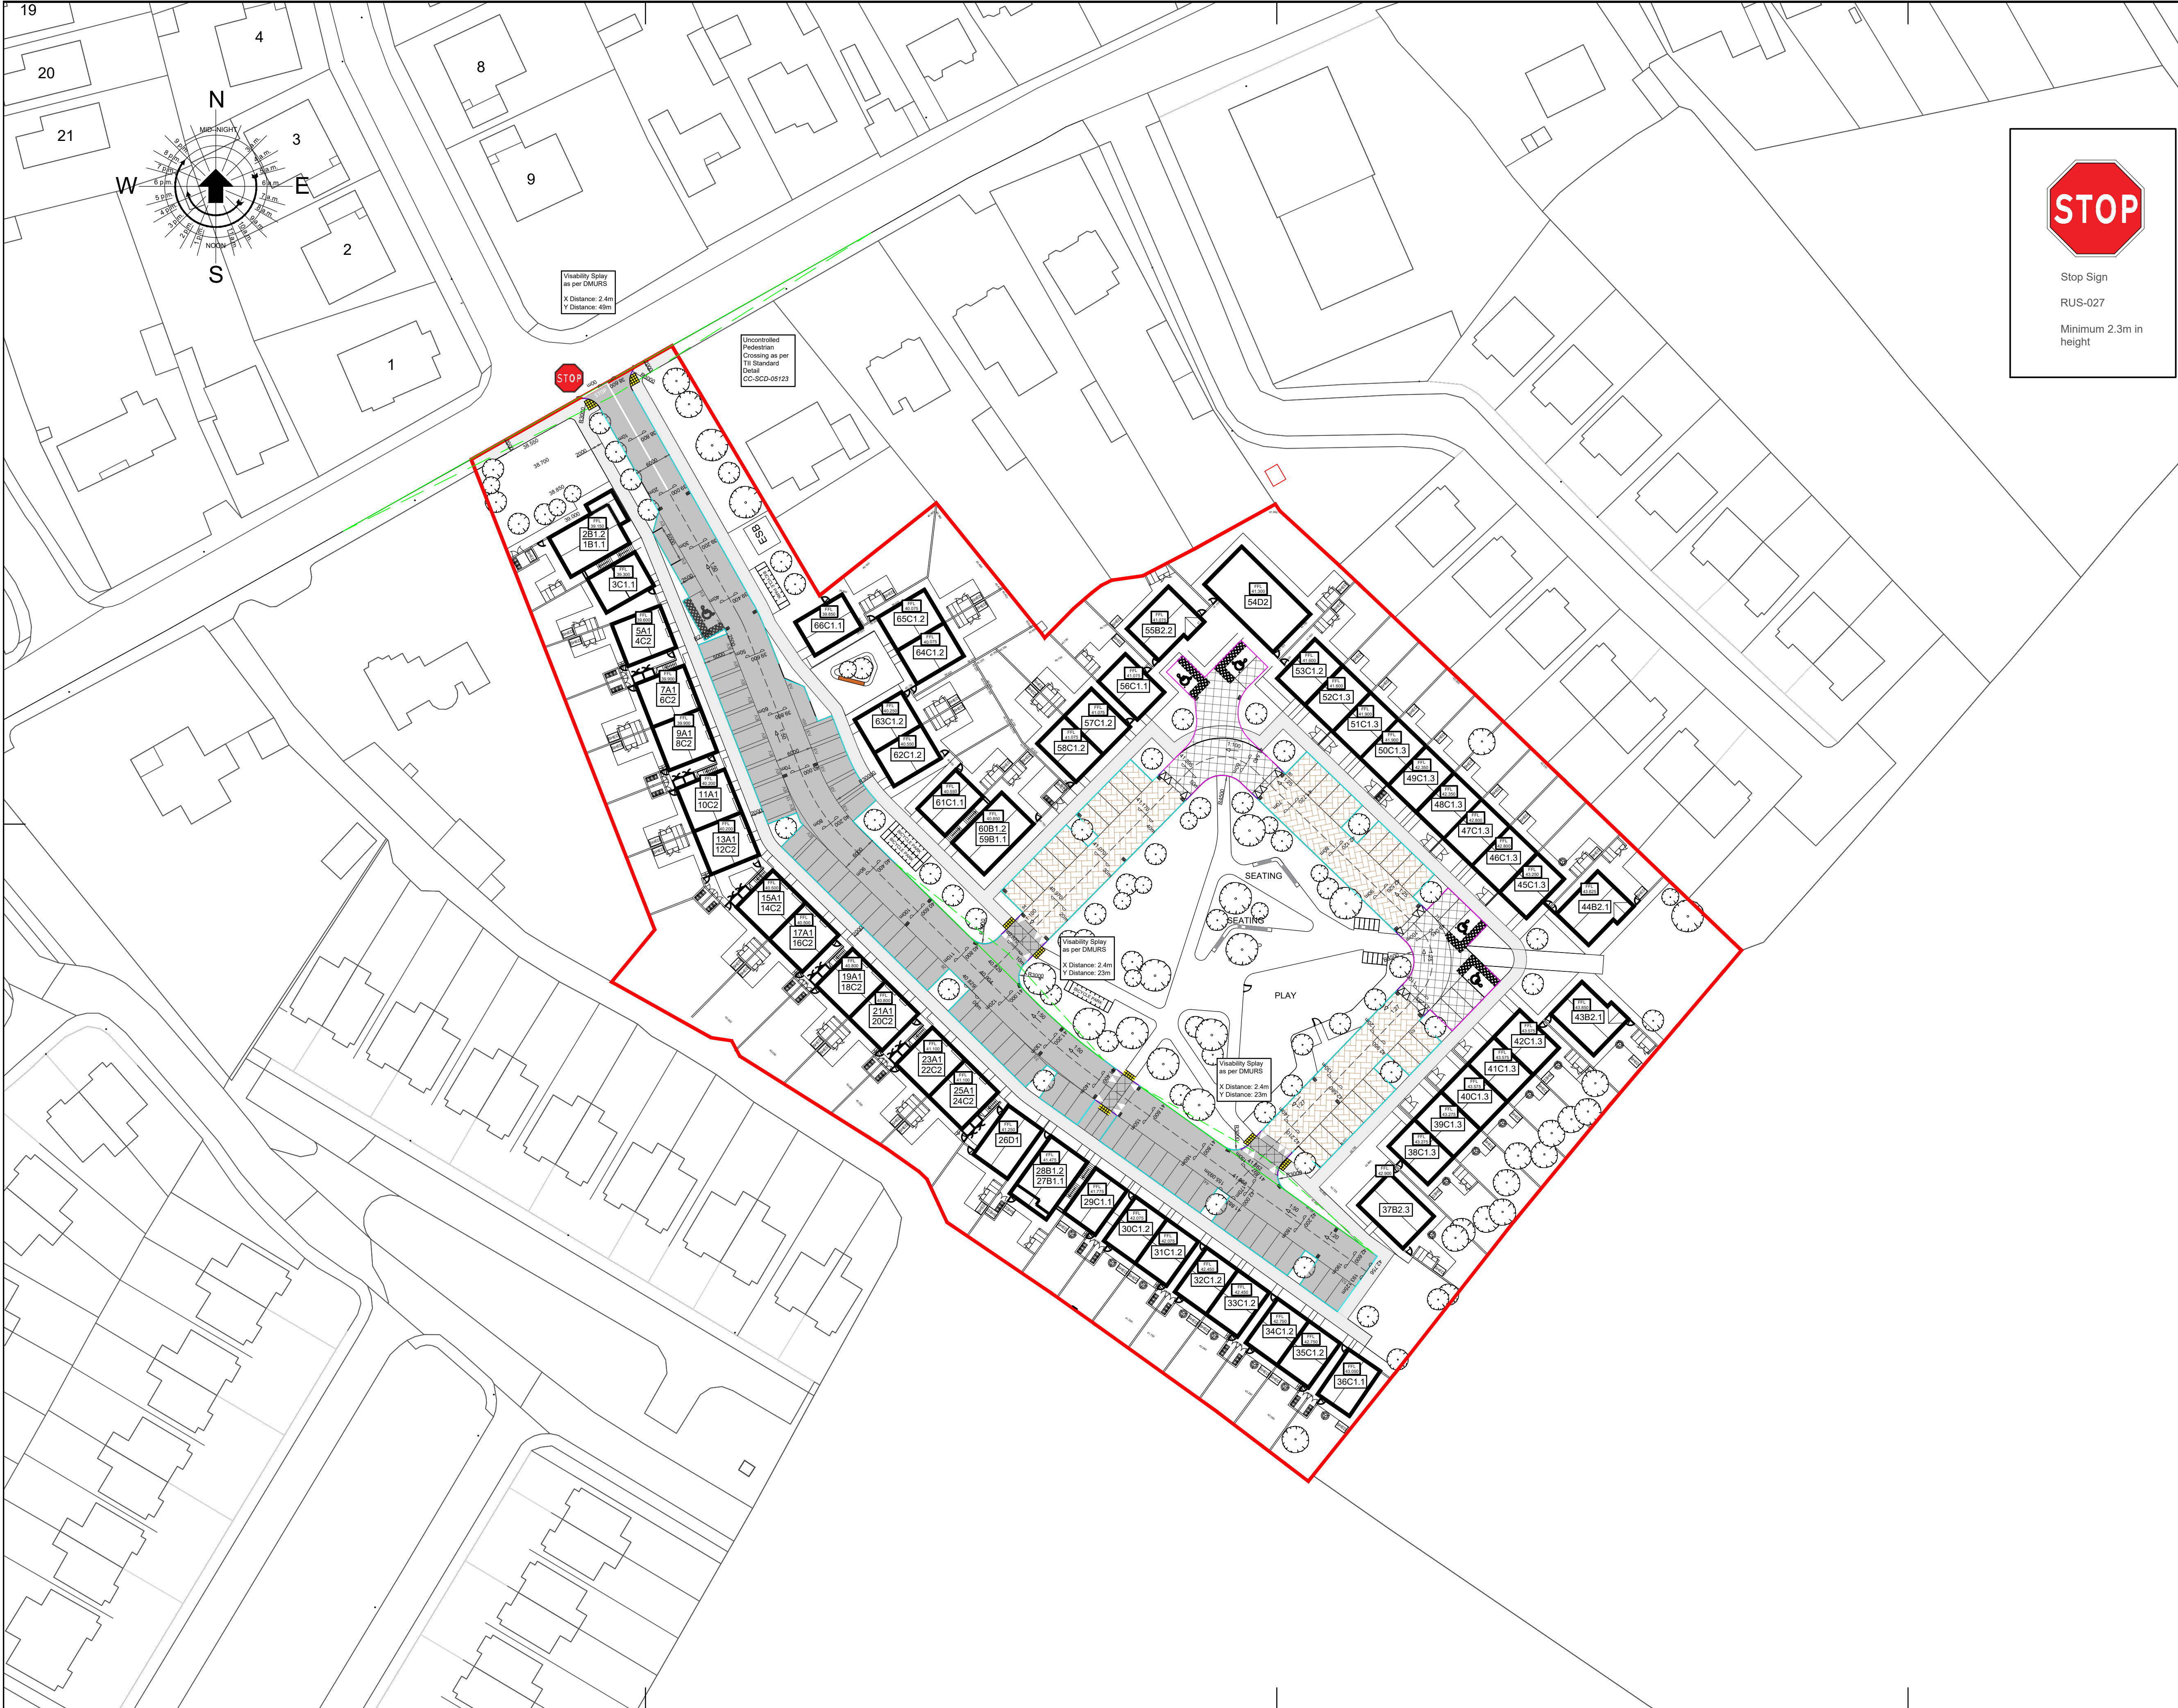

KEY

Road Surface

Shared Surface

Brushed Concrete Pavement

Homezone Surfacing (Imprinted Asphalt Surface)

Buff Blister Tactile Paving

Kerb(max. 125mm)

Bullnose Kerb(max. 20mm)

Transitional Kerb

+6.0m

Level

Gully

Visibility Splay

Road Falls

- NOTES**
1.

All stated units are indicative and the true measurements should be taken on site.
2.
- Any Levels referenced refer to ORDINANCE SURVEY DATUM, MALIN HEAD.

3.

4.

5.

6.

7.

8.

9.

10.

11.

12.

13.

14.

P.01 | RF | XX/XX/24 | FIRST ISSUE
REV | BY | DD/MM/YY | DESCRIPTION

Client:

Comhairle Chontae na Gaillimhe
Galway County Council

Project:

Farranamartin Housing
Development, Tuam, Galway

Stage:

Planning

Drawing title:

Road Layout

Scale: 1:500Size: A1

Drawn by: CBChecked: CTArchitect: Collins-RolstonDate: 04/12/24

Gilligan

CONSULTING CIVIL & STRUCTURAL ENGINEERS

23 BEDFORD STREET, BELFAST, BT27EJ
TELEPHONE: 028 9023 2841 FACSIMILE: 028 9024 7104

Drawing No: 24561-GNI-XX-ZZ-DR-C-0004Revision: P