




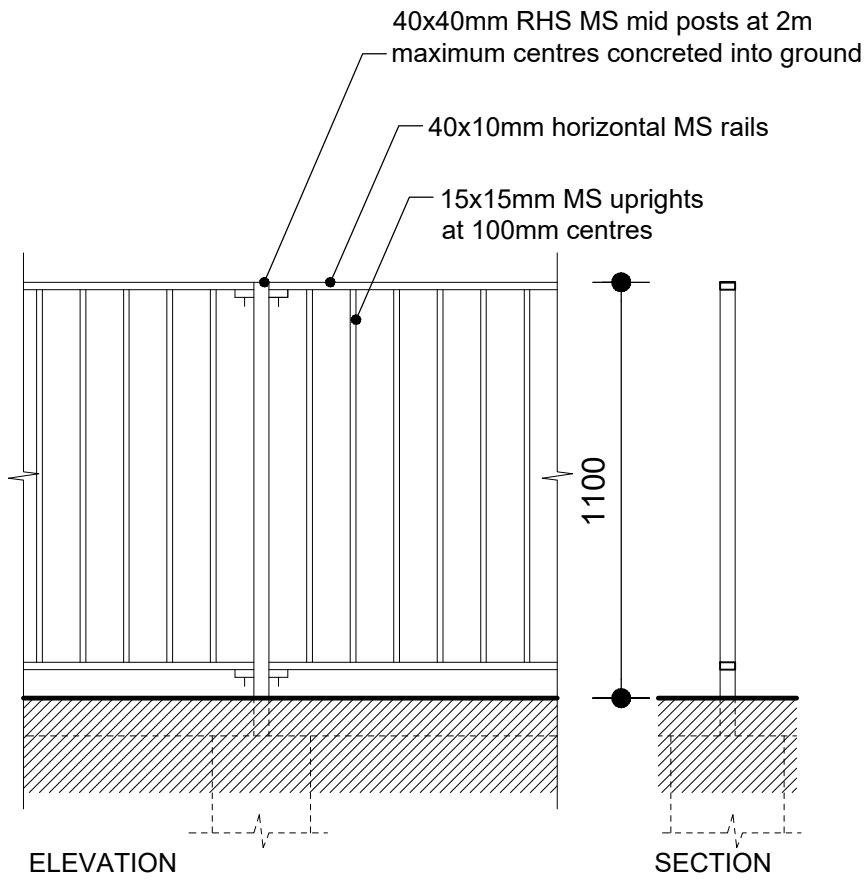


BOUNDARY TYPE A
(1100MM HIGH MS RAILING)

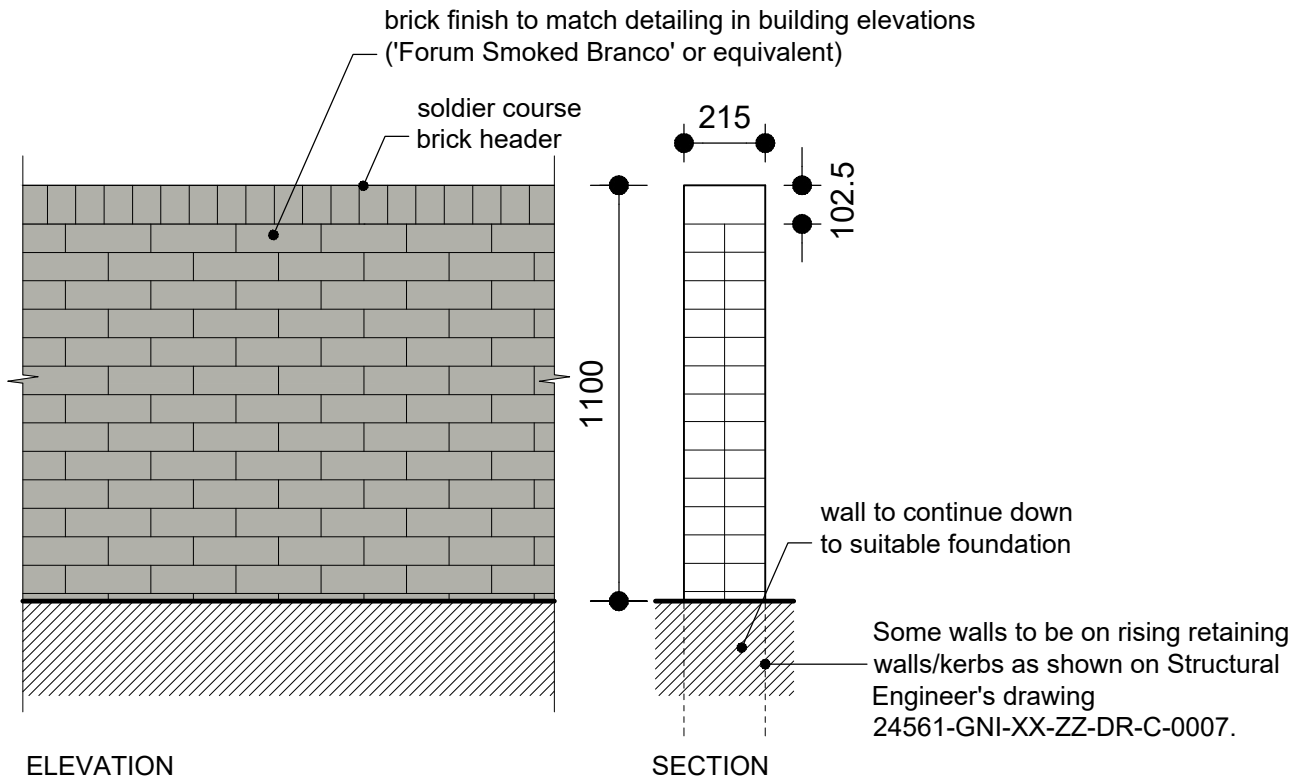

BOUNDARY TYPE B
(1100MM HIGH WALLS WITH BRICK FINISH)

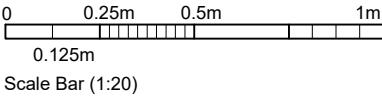


			Project Name and Address				Drawing			COLLINS_ROLSTON CHARTERED ARCHITECTS PROJECT MANAGERS
			PROPOSED NEW-BUILD RESIDENTIAL DEVELOPMENT IN FARRANNAMARTIN, GALWAY ROAD, TUAM, CO. GALWAY				BOUNDARY DETAILS 01			
-	-	-								
Rev	Description	Date/By								
This document has been prepared in accordance with the scope of Collins Rolston's appointment with its client and is subject to the terms of that appointment. Collins Rolston accepts no liability for any use of this document other than by its client and only for the purposes for which it was prepared and provided. Only written dimensions will be used. © Collins Rolston Architects.			Client							8th Floor, Causeway Tower, 9-11 James Street South. Belfast. BT2 8DN T: +44 (0)28 9044 9814 E: info@rolstonarchitects.com www.collinsrolston.com
			GALWAY COUNTY COUNCIL							
			Scale 1:20 / A3	Drawn GB	Checked MC	Date 31.MAR'25	Project Reference 24.1268		Dwg No. SK009	Rev. -

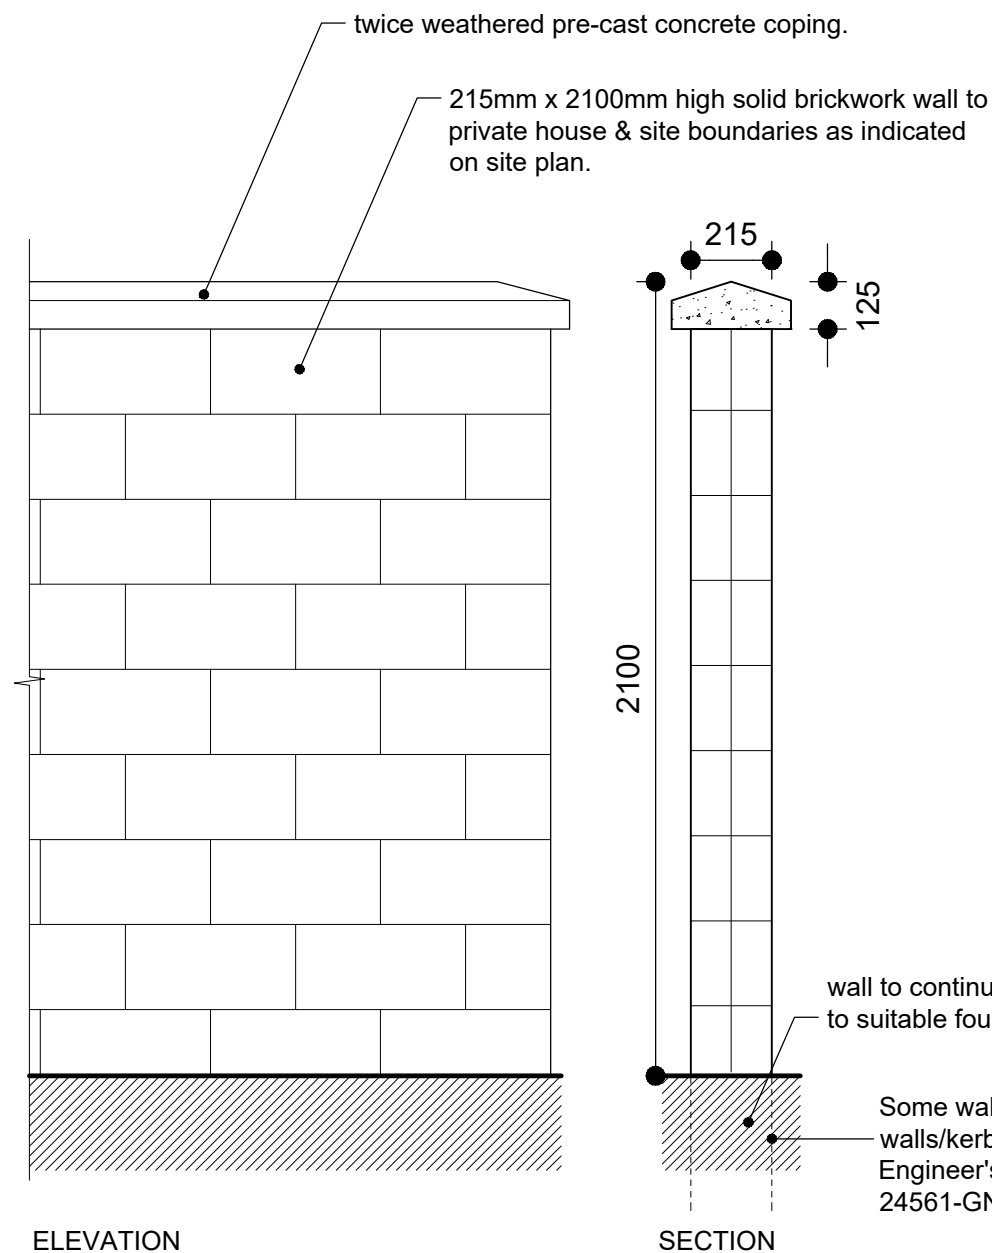

ELEVATION

SECTION


BOUNDARY TYPE C
(2100MM HIGH 215MM BLOCKWORK WALL)

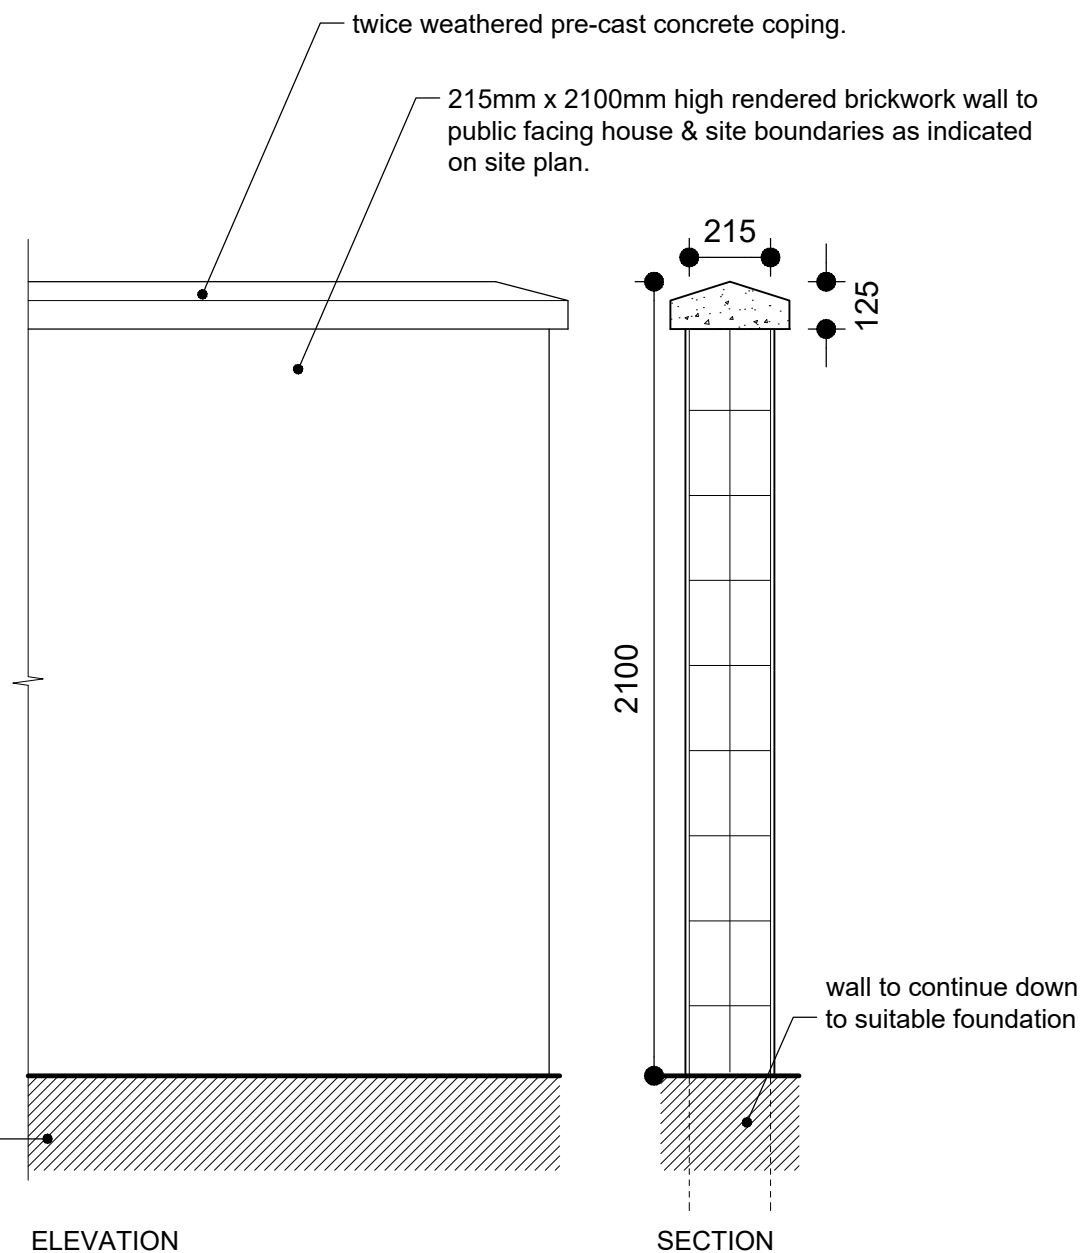


ELEVATION

SECTION

BOUNDARY TYPE D
(2100MM HIGH 215MM RENDERED BLOCKWORK WALL)

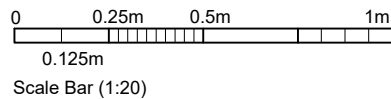

			Project Name and Address PROPOSED NEW-BUILD RESIDENTIAL DEVELOPMENT IN FARRANNAMARTIN, GALWAY ROAD, TUAM, CO. GALWAY				Drawing BOUNDARY DETAILS 02			COLLINS_ROLSTON CHARTERED ARCHITECTS PROJECT MANAGERS	
-	-	-									
Rev	Description	Date/By	Client GALWAY COUNTY COUNCIL				Project Reference 24.1268	Dwg No. SK010	Rev. -	8th Floor, Causeway Tower, 9-11 James Street South. Belfast. BT2 8DN T: +44 (0)28 9044 9814 E: info@rolstonarchitects.com www.collinsrolston.com	
This document has been prepared in accordance with the scope of Collins Rolston's appointment with its client and is subject to the terms of that appointment. Collins Rolston accepts no liability for any use of this document other than by its client and only for the purposes for which it was prepared and provided. Only written dimensions will be used. © Collins Rolston Architects.			Scale 1:20 / A3	Drawn GB	Checked MC	Date 31.MAR'25					

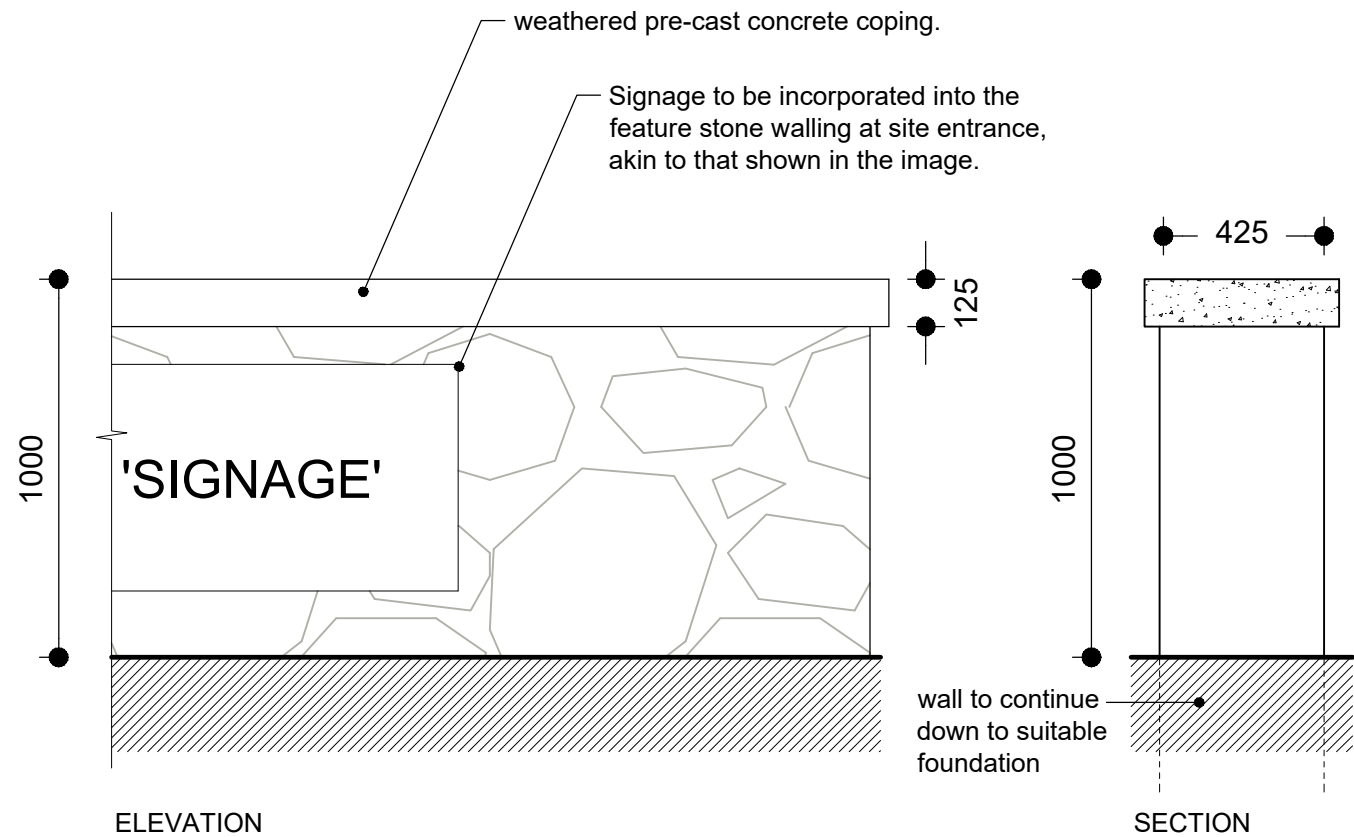


ELEVATION

SECTION


BOUNDARY TYPE E
1000MM HIGH FEATURE STONE WALL AT SITE ENTRANCE.



EXAMPLE IMAGERY

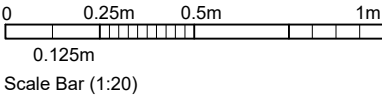


			Project Name and Address				Drawing			COLLINS_ROLSTON CHARTERED ARCHITECTS PROJECT MANAGERS	
			PROPOSED NEW-BUILD RESIDENTIAL DEVELOPMENT IN FARRANNAMARTIN, GALWAY ROAD, TUAM, CO. GALWAY				BOUNDARY DETAILS 03				
-	-	-									
Rev	Description	Date/By	Client				Project Reference	Dwg No.	Rev.	8th Floor, Causeway Tower, 9-11 James Street South. Belfast. BT2 8DN T: +44 (0)28 9044 9814 E: info@rolstonarchitects.com www.collinsrolston.com	
This document has been prepared in accordance with the scope of Collins Rolston's appointment with its client and is subject to the terms of that appointment. Collins Rolston accepts no liability for any use of this document other than by its client and only for the purposes for which it was prepared and provided. Only written dimensions will be used. © Collins Rolston Architects.			GALWAY COUNTY COUNCIL				24.1268	SK011	-		
			Scale 1:20 / A3	Drawn GB	Checked MC	Date 31.MAR'25					

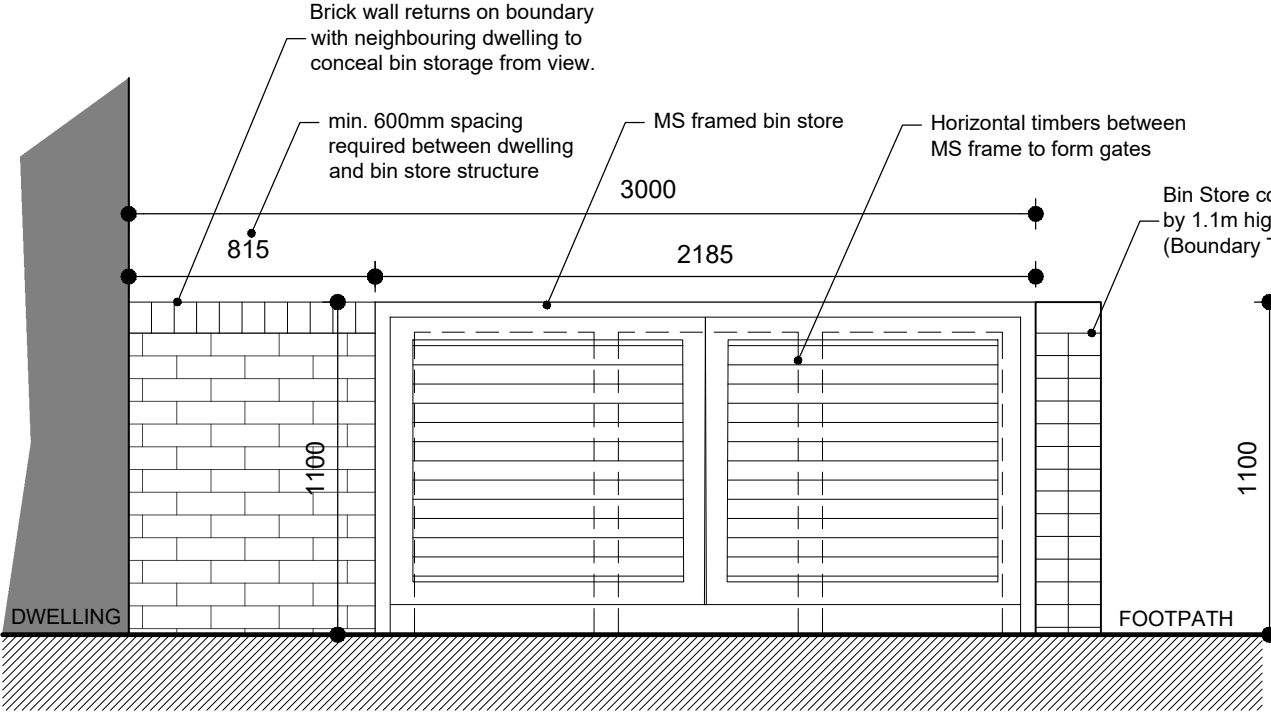


ELEVATION OF BIN STORAGE WITHIN FRONT GARDENS

BIN STORAGE DETAIL

(1100MM HIGH MS FRAMED BIN STORE WITH TIMBER GATES)

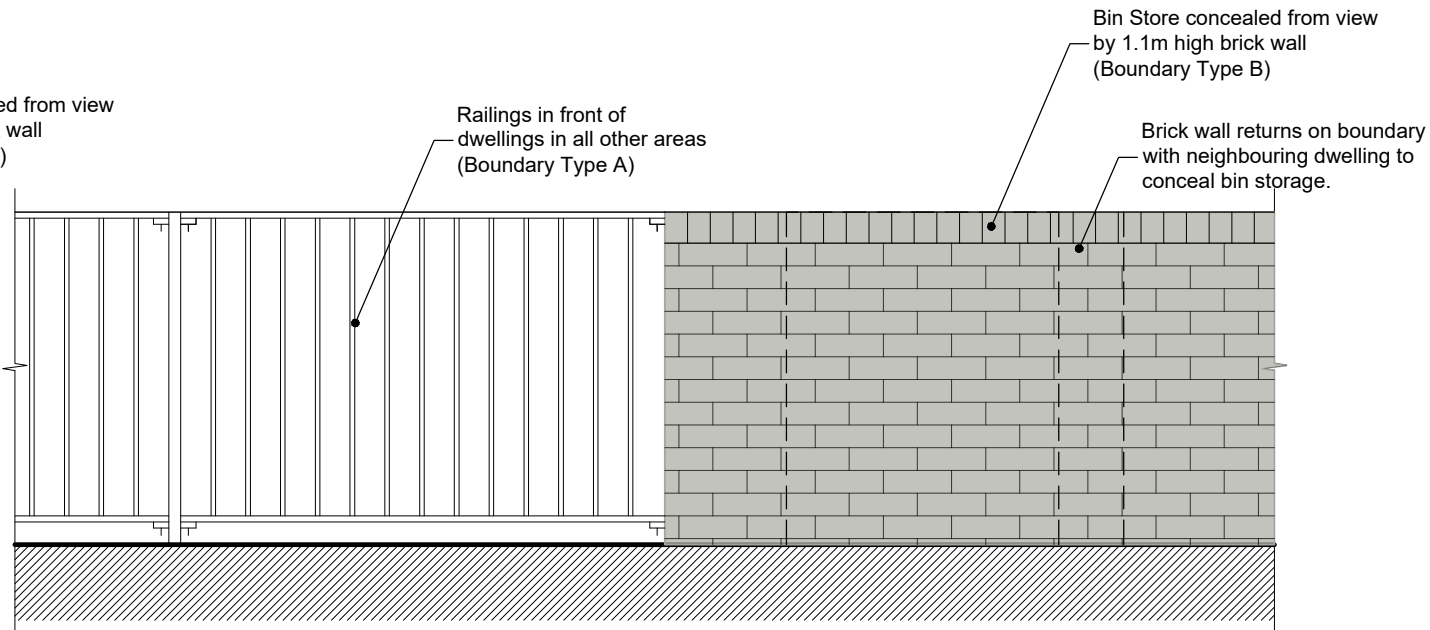

VIEW FROM FOOTPATH

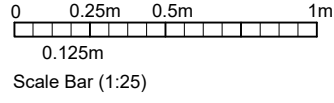

			Project Name and Address PROPOSED NEW-BUILD RESIDENTIAL DEVELOPMENT IN FARRANNAMARTIN, GALWAY ROAD, TUAM, CO. GALWAY				Drawing BIN STORAGE DETAIL (FRONT OF DWELLINGS)			COLLINS_ROLSTON CHARTERED ARCHITECTS PROJECT MANAGERS	
-	-	-									
Rev	Description	Date/By									
This document has been prepared in accordance with the scope of Collins Rolston's appointment with its client and is subject to the terms of that appointment. Collins Rolston accepts no liability for any use of this document other than by its client and only for the purposes for which it was prepared and provided. Only written dimensions will be used. © Collins Rolston Architects.			Client GALWAY COUNTY COUNCIL				Project Reference 24.1268	Dwg No. SK012	Rev. -	8th Floor, Causeway Tower, 9-11 James Street South. Belfast. BT2 8DN T: +44 (0)28 9044 9814 E: info@rolstonarchitects.com www.collinsrolston.com	
			Scale 1:20 / A3	Drawn GB	Checked MC	Date 31.MAR'25					